
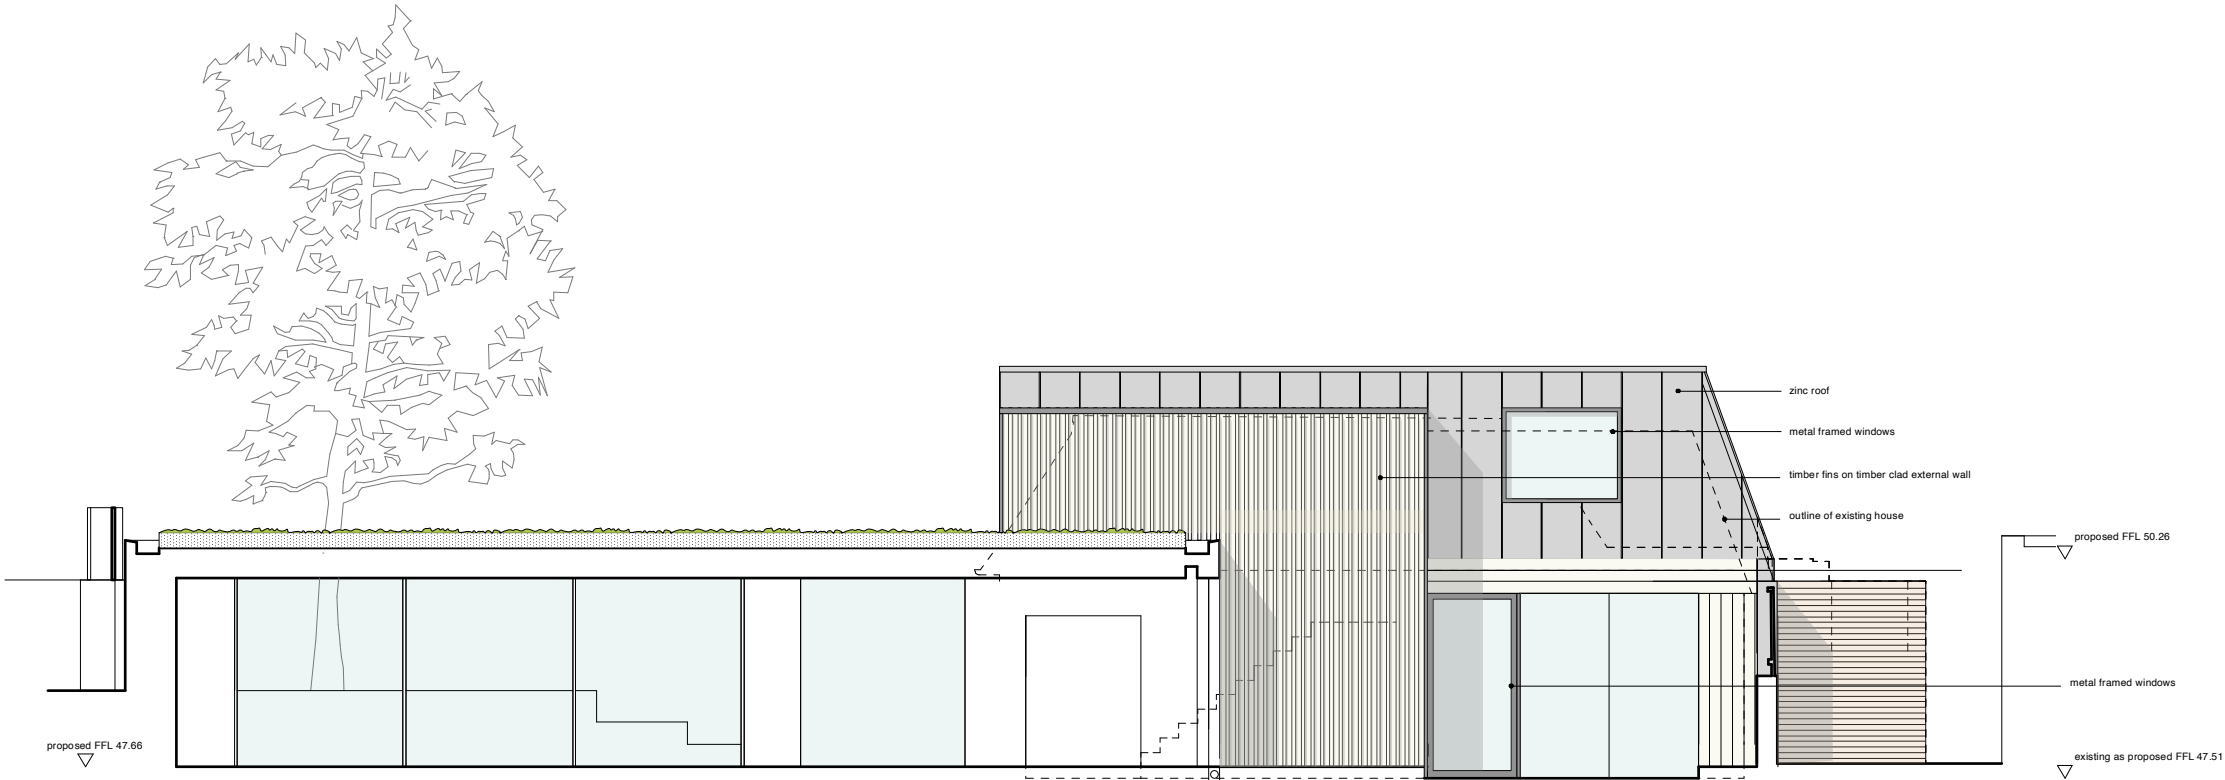


notes

Do not scale, except for planning purposes.
All dimensions to be checked on site and verified with the architect prior to construction.
Any discrepancies or uncertainties regarding this drawing to be discussed with the architect prior to construction.
Copyright © Theis and Khan Architects Ltd. All rights reserved

 

revision notes

planning		
revision	date	comment
p1	18/06/23	Issued for planning

01 | Section BB East Elevation
scale 1:100

THEIS + KHAN

11-13 Lonsdale Gardens
Tunbridge Wells
Kent TN11 1NU
+44 (0)1892 518094
mail@theisandkhan.com
www.theisandkhan.com

project
22b harley road

drawing
Section BB East Elevation
proposed

scale		date
1:100 @ A3		august 22
job number	drawing number	revision
1169	120	p1