



PROJECT : 28 Albert Street

DATE : 12/09/2023

REV : 00


STAGE : Planning

TITLE : Existing & Proposed Roof Plan

DRAWING : 28-PLA-RF-103

SCALE : 1:100 @ A3

Existing Roof

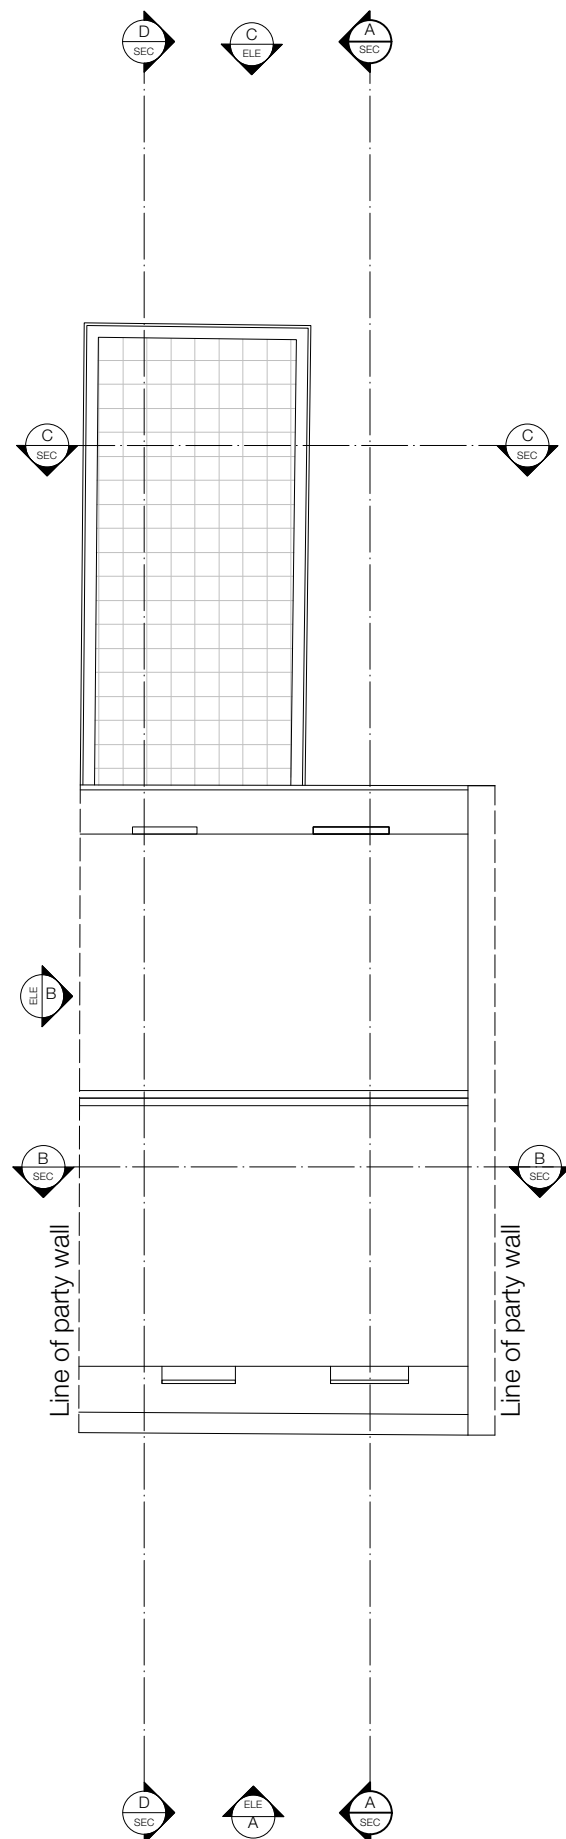

Proposed Roof

