

[illegible]


ORDNANCE SURVEY MAP

SCALE 1:1250



ORDNANCE SURVEY MAP_SITE BOUNDARY

SCALE 1:500

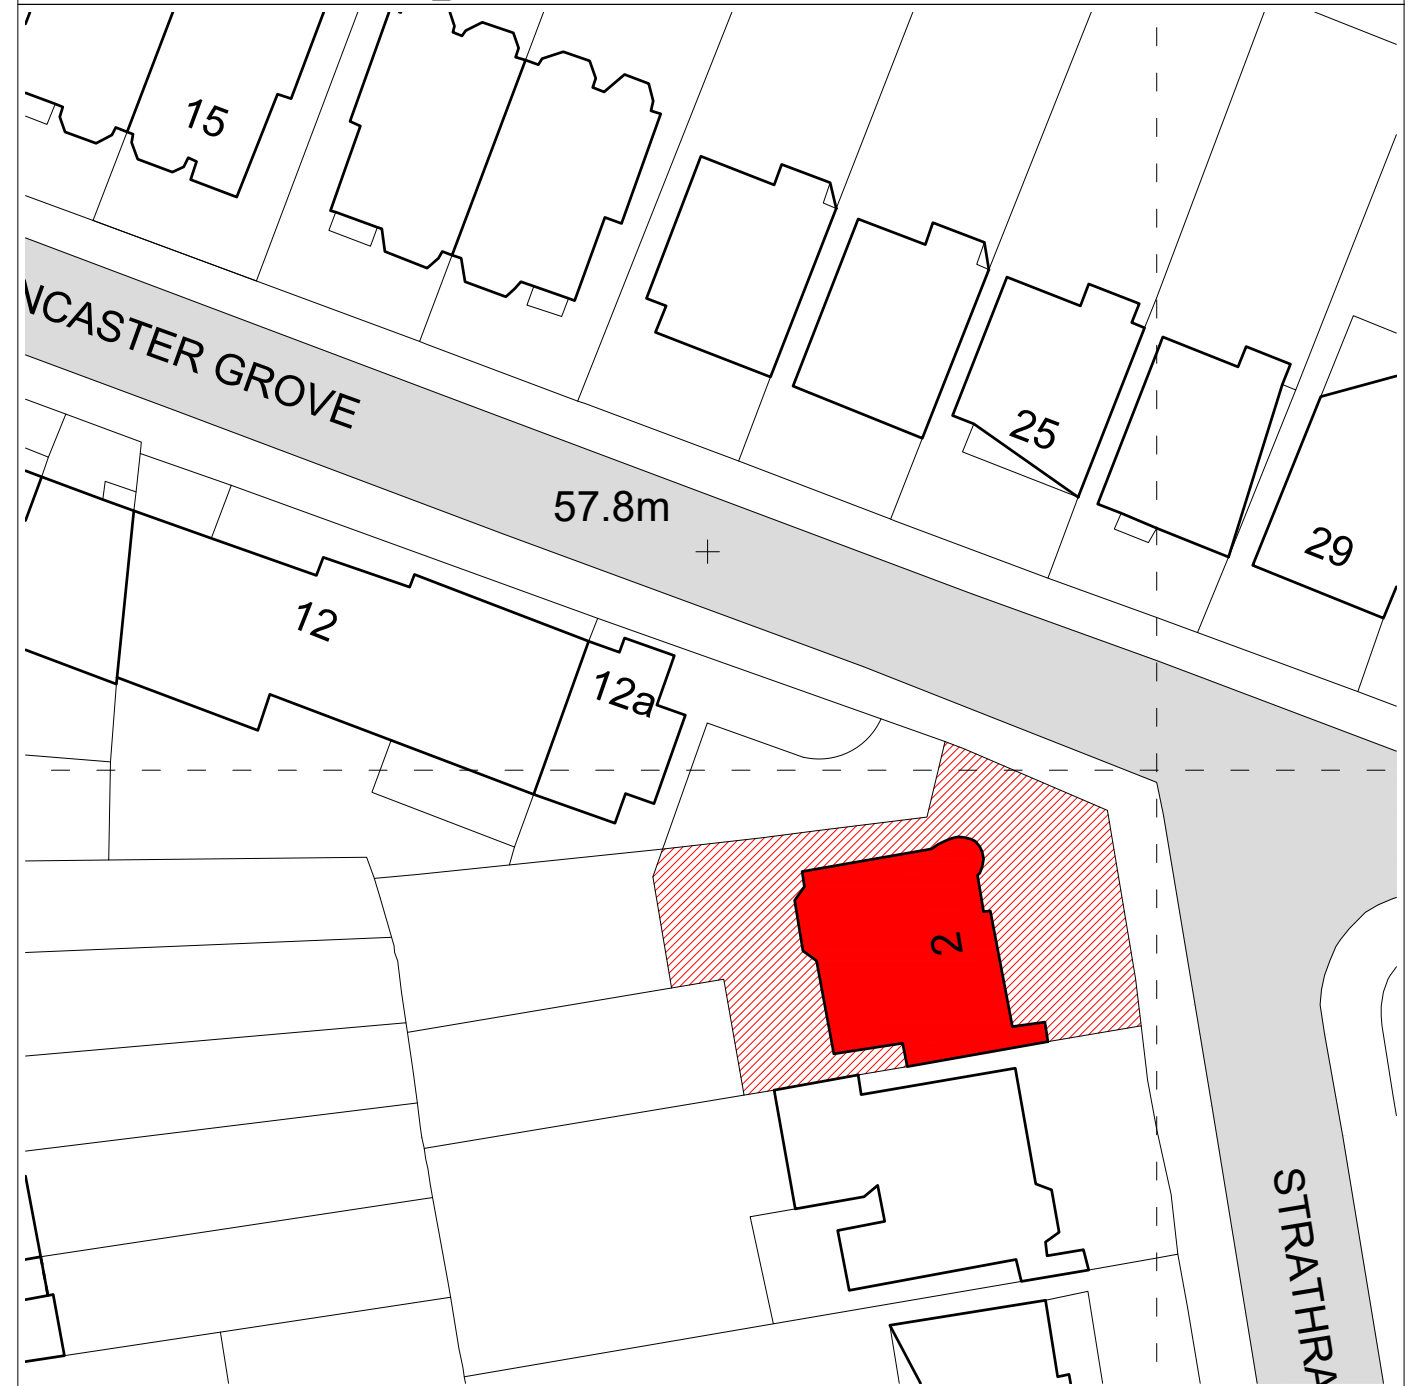

LBMV architects

Luigi Montefusco Ltd
72 Haverstock Hill,
NW3 2BE London
T+44 (0) 207 483 3880
info@lbmvarchitects.com
www.lbmvarchitects.com

DRAWINGS STATUS

PLANNING PERMISSION

A3

DRAWN

UG - CA

	CHECKED
--	---------

LM

DATE

01.07.2023	1:100@A3
------------	----------

DRAWING TITLE



ORDNANCE SURVEY MAP

[illegible]

GENERAL NOTE

- This drawing should be removed from currency immediately when a revised version is issued.
- All dimensions to be checked on site by the contractor. Discrepancies to be reported before proceeding with the works.
- This drawing is copyrighted.
- All dimensions in mm's.


LEGEND

 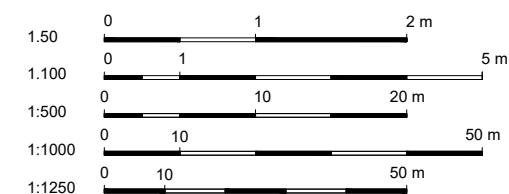

01		15/06/2020	000
REV	DESCRIPTION	DATE	NAME

EXISTING GROUND FLOOR PLAN

SCALE 1:100

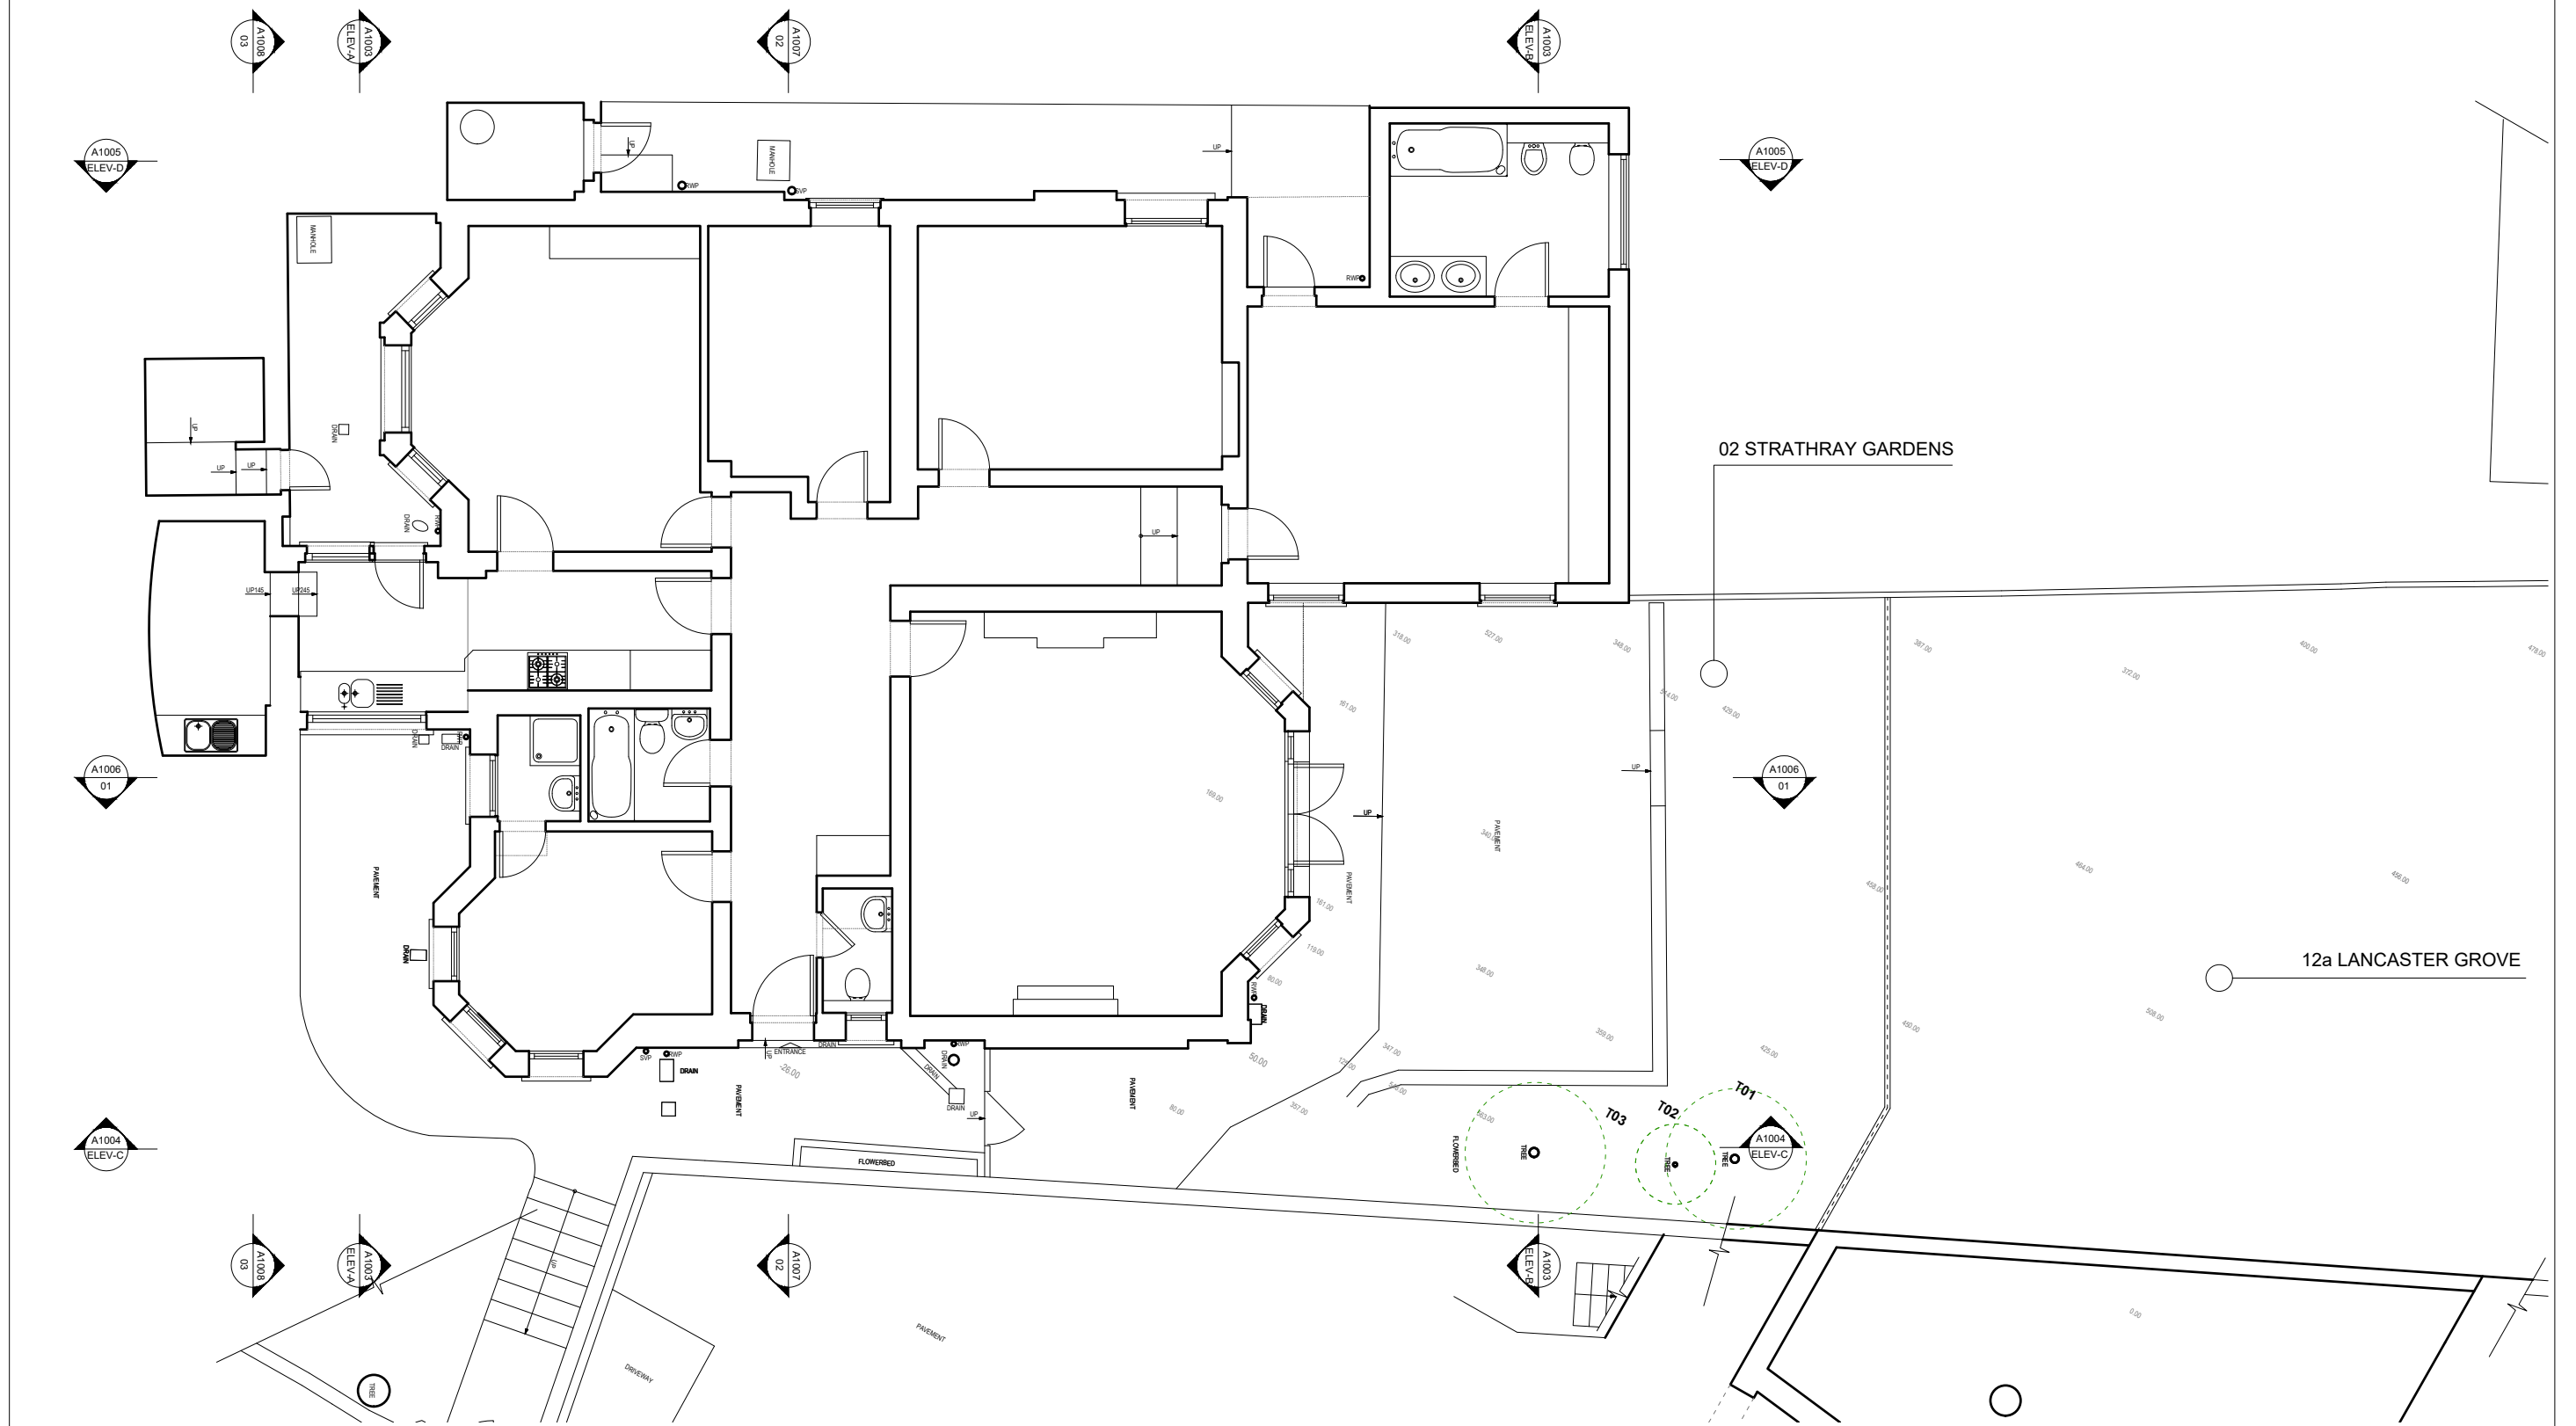

LBMV architects

Luigi Montefusco Ltd
72 Haverstock Hill,
NW3 2BE London
T+44 (0) 207 483 3880
info@lbmvarchitects.com
www.lbmvarchitects.com

DRAWINGS STATUS	
PLANNING PERMISSION	
PROJECT TITLE	
INTERIOR REFURBISHMENT	

Flat 2
02 Strathray Gardens
NW3 4NY

A3

DRAWN UG - CA	CHECKED LM
DATE 01.07.2023	SCALE 1:100@A3

DRAWING TITLE



EXISTING GROUND FLOOR
PLAN

JOB NO
0092

DRAWING NO	A1002
------------	-------

GENERAL NOTE	- This drawing should be removed from currency immediately when a revised version is issued. - All dimensions to be checked on site by the contractor. Discrepancies to be reported before proceeding with the works. - This drawing is copyrighted. - All dimensions in mm's.
--------------	---

	LEGEND
--	--------

 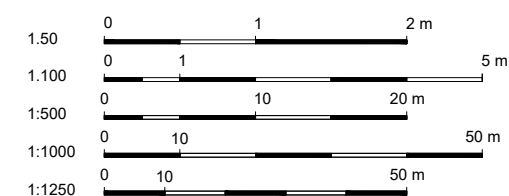[illegible]

EXISTING ELEVATION A

SCALE 1:100



EXISTING ELEVATION B

SCALE 1:100



LBMV architects

Luigi Montefusco Ltd
72 Haverstock Hill,
NW3 2BE London
T+44 (0) 207 483 3880
info@lbmvarchitects.com
www.lbmvarchitects.com

DRAWINGS STATUS

PLANNING PERMISSION

A3

DRAWN

UG - CA

CHECKED

LM

PROJECT TITLE

INTERIOR REFURBISHMENT

DATE

01.07.2023

SCALE

1:100@A3

DRAWING TITLE

EXISTING REAR AND
FRONT ELEVATION

JOB NO

0092


DRAWING NO

A1003

GENERAL NOTE

- This drawing should be removed from currency immediately when a revised version is issued.
- All dimensions to be checked on site by the contractor. Discrepancies to be reported before proceeding with the works.
- This drawing is copyrighted.
- All dimensions in mm's.

LEGEND

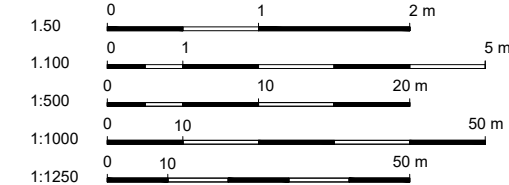

REV	DESCRIPTION	DATE	NAME
01		15/06/2020	000

EXISTING ELEVATION 01

SCALE 1:100



LBMV architects

Luigi Montefusco Ltd
72 Haverstock Hill,
NW3 2BE London
T+44 (0) 207 483 3880
info@lbmvarchitects.com
www.lbmvarchitects.com

DRAWINGS STATUS

PLANNING PERMISSION

A3

DRAWN

UG - CA

	CHECKED
--	---------

LM

	SCALE
--	-------

DRAWING TITLE

EXISTING
SIDE ELEVATION

	JOB NO
--	--------

0092


DRAWING NO


A1004

GENERAL NOTE

- This drawing should be removed from currency immediately when a revised version is issued.
- All dimensions to be checked on site by the contractor. Discrepancies to be reported before proceeding with the works.
- This drawing is copyrighted.
- All dimensions in mm's.

LEGEND

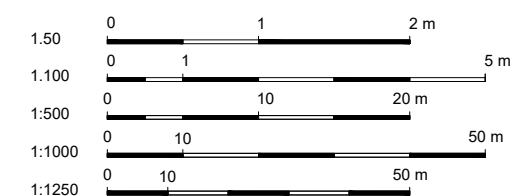[illegible]

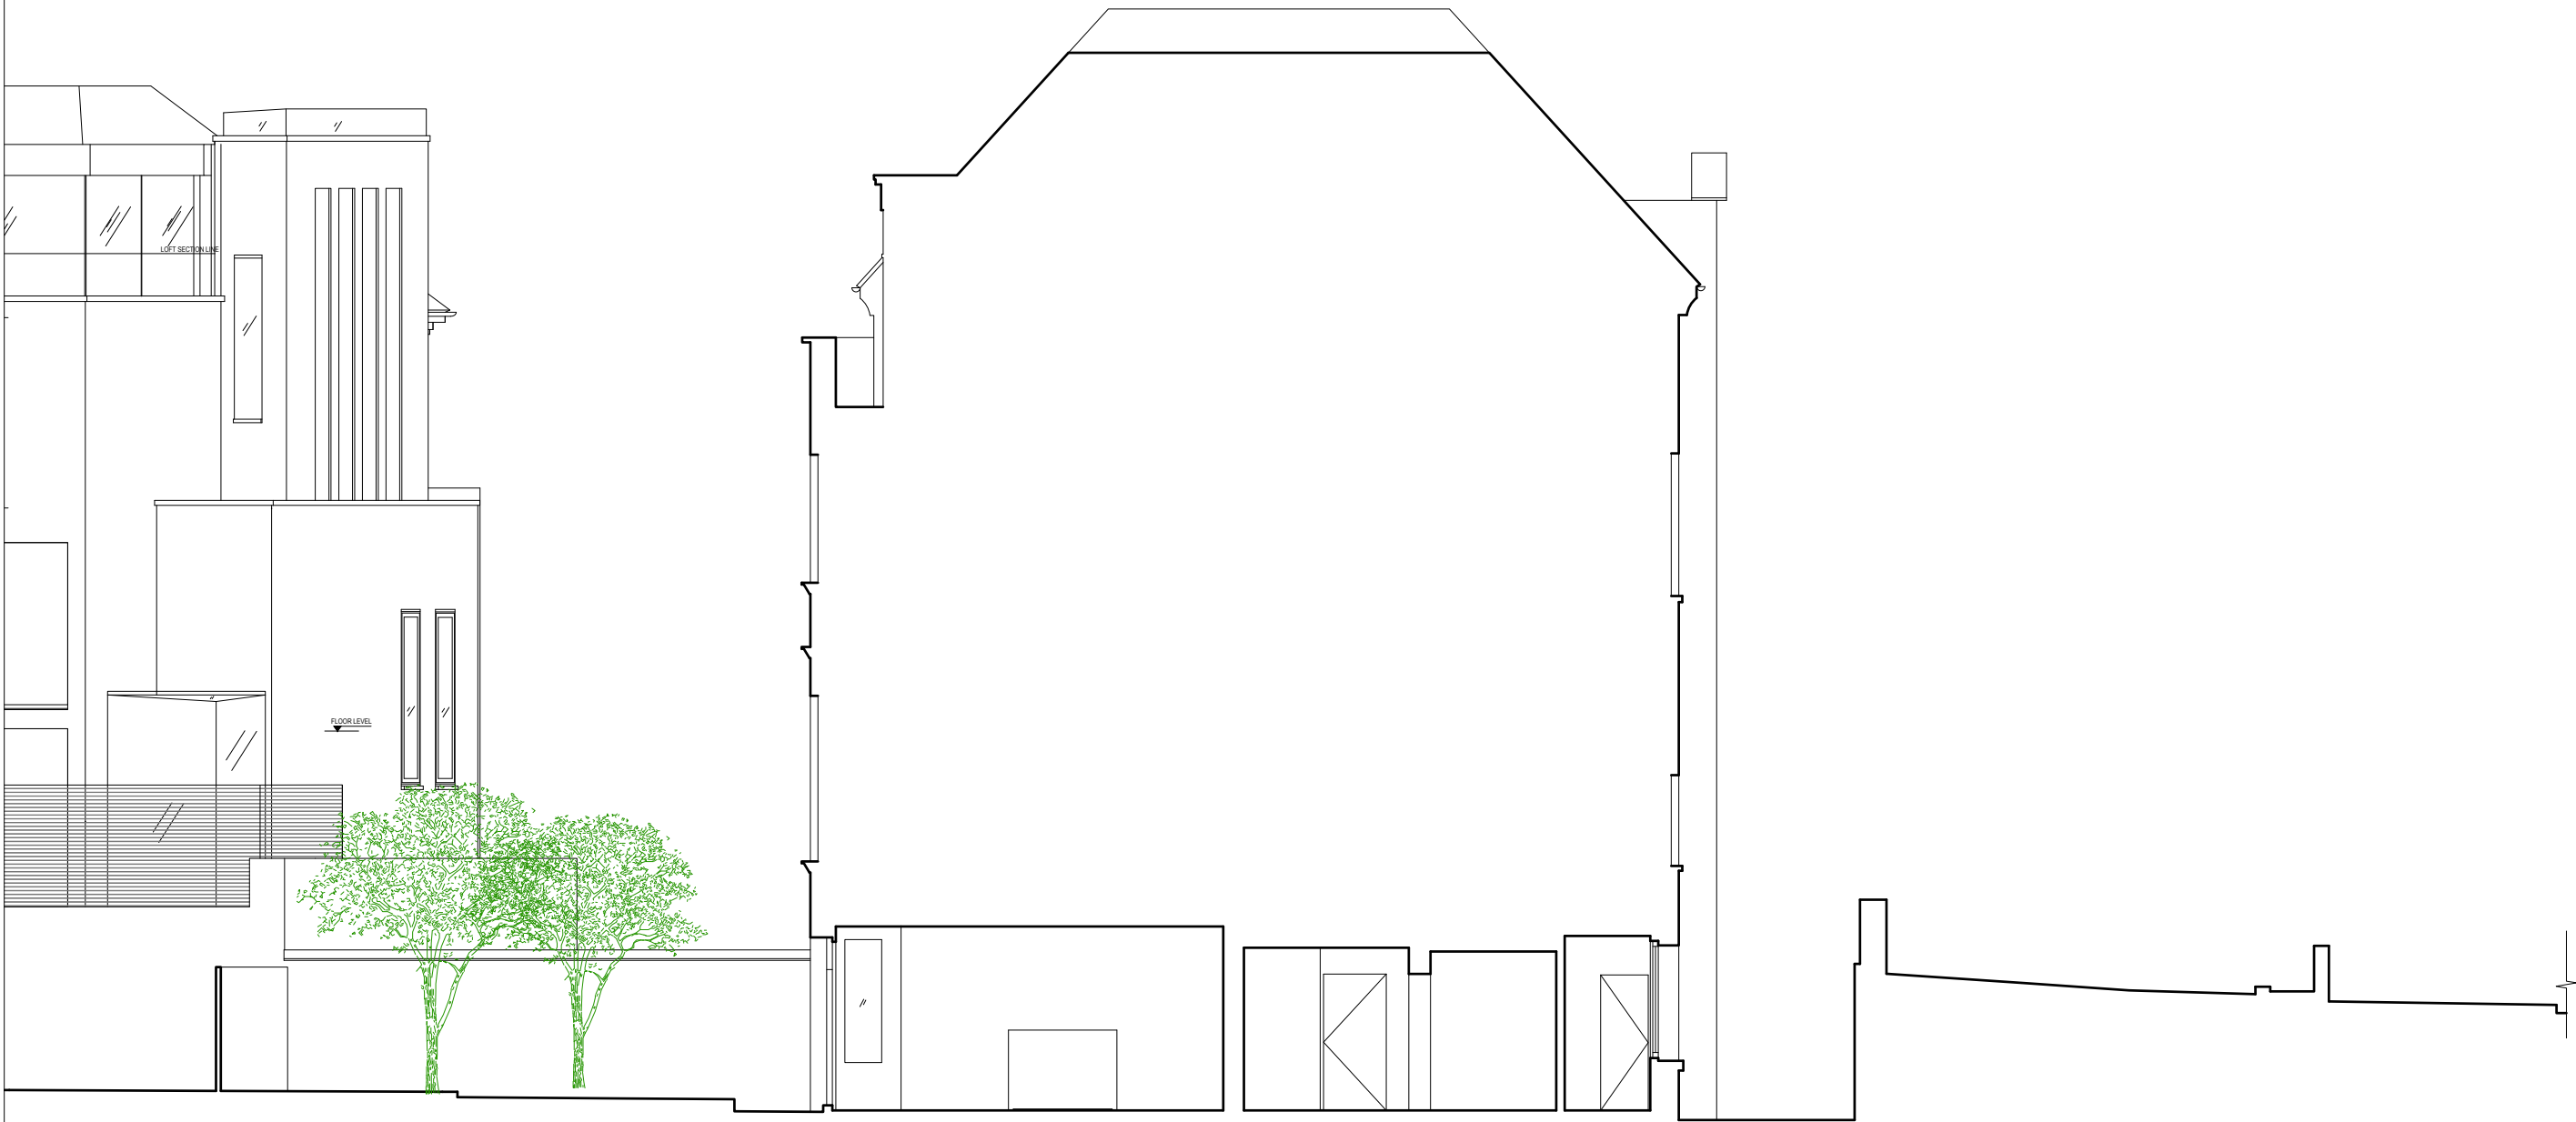

LBMV architects

Luigi Montefusco Ltd
72 Haverstock Hill,
NW3 2BE London
T+44 (0) 207 483 3880
info@lbmvarchitects.com
www.lbmvarchitects.com

DRAWINGS STATUS

PLANNING PERMISSION

A3

DRAWN

UG - CA


CHECKED

LM

GENERAL NOTE

- This drawing should be removed from currency immediately when a revised version is issued.
- All dimensions to be checked on site by the contractor. Discrepancies to be reported before proceeding with the works.
- This drawing is copyrighted.
- All dimensions in mm's.

LEGEND

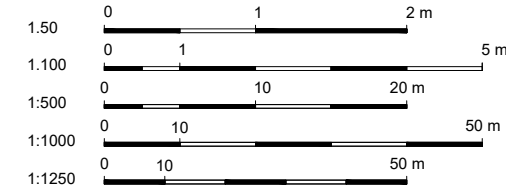

PROJECT TITLE

INTERIOR REFURBISHMENT

DATE

01.07.2023

SCALE

1:100@A3

DRAWING TITLE

EXISTING SECTION

JOB NO

0092

DRAWING NO


A1006

Flat 2
02 Strathray Gardens
NW3 4NY

REV	DESCRIPTION	DATE	NAME
01		15/06/2020	000

EXISTING SECTION 02

SCALE 1:100

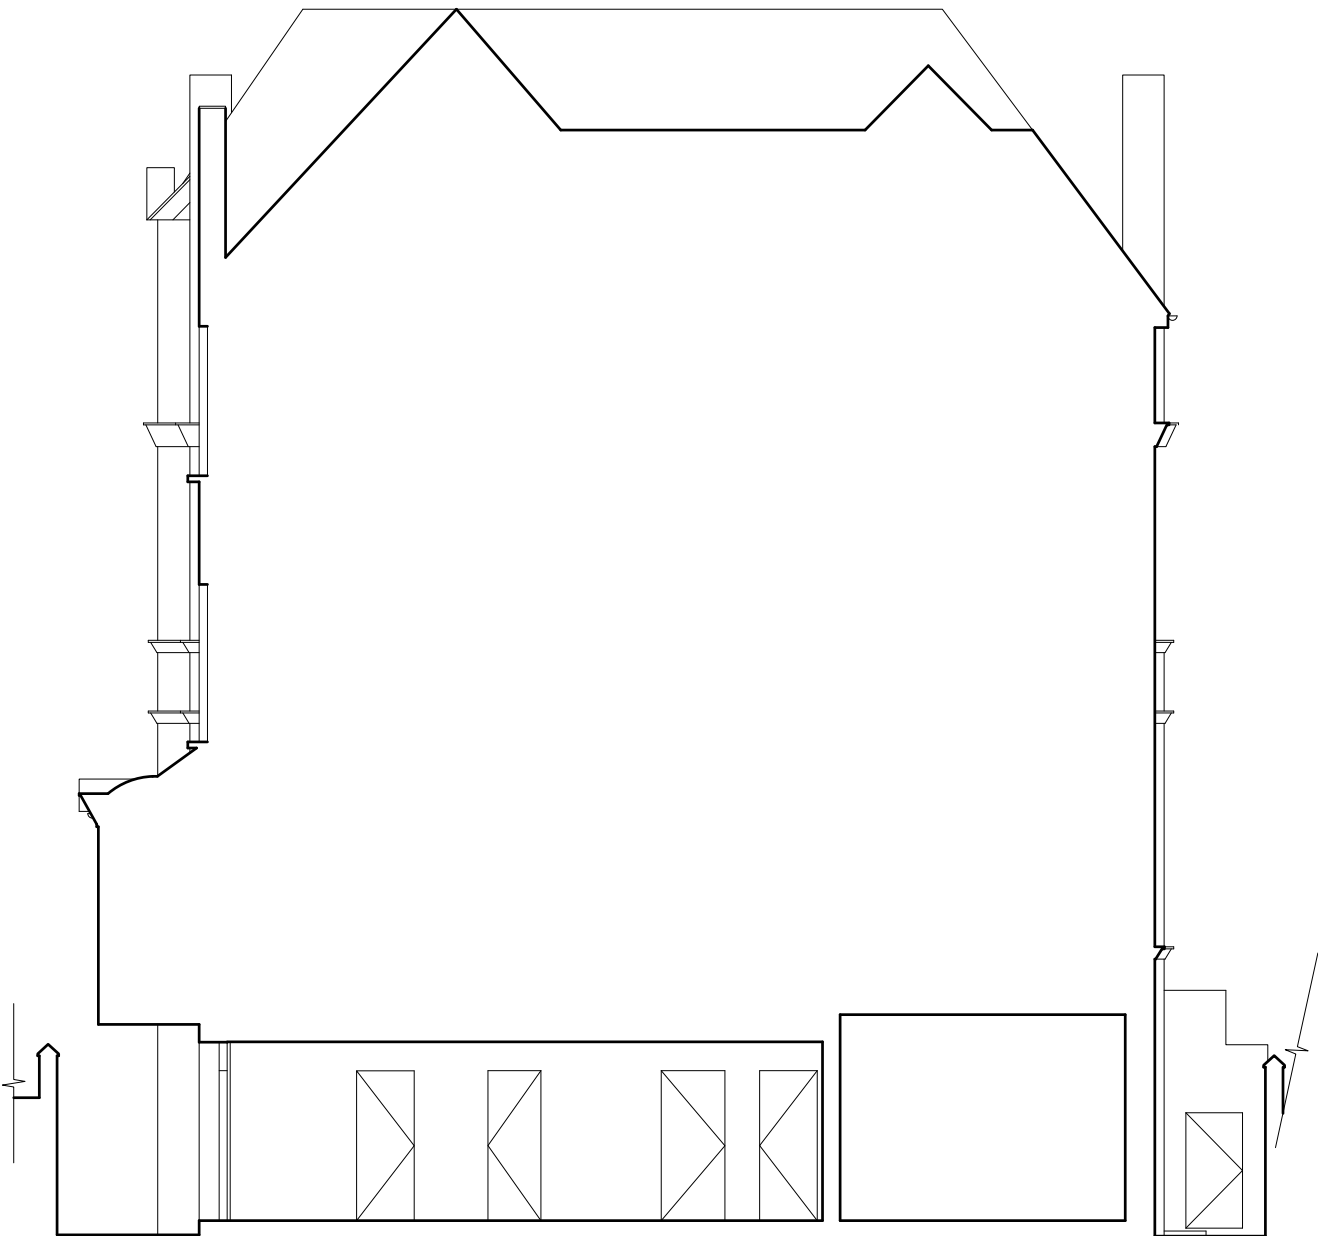

LBMV architects

Luigi Montefusco Ltd
72 Haverstock Hill,
NW3 2BE London
T+44 (0) 207 483 3880
info@lbmvarchitects.com
www.lbmvarchitects.com

DRAWINGS STATUS
PLANNING PERMISSION

A3

DRAWN
UG - CA

CHECKED
LM

PROJECT TITLE
INTERIOR REFURBISHMENT

DATE
01.07.2023

SCALE
1:100@A3

DRAWING TITLE
EXISTING SECTION

JOB NO
0092

DRAWING NO
A1007

GENERAL NOTE
- This drawing should be removed from currency immediately when a revised version is issued.
- All dimensions to be checked on site by the contractor. Discrepancies to be reported before proceeding with the works.
- This drawing is copyrighted.
- All dimensions in mm's.

LEGEND



01		15/06/2020	000
REV	DESCRIPTION	DATE	NAME



LBMV architects

Luigi Montefusco Ltd
72 Haverstock Hill,
NW3 2BE London
T+44 (0) 207 483 3880
info@lbmvarchitects.com
www.lbmvarchitects.com

DRAWINGS STATUS
PLANNING PERMISSION A3

PROJECT TITLE
INTERIOR REFURBISHMENT

Flat 2
02 Strathray Gardens
NW3 4NY

DRAWN
UG - CA
CHECKED
LM

DATE
01.07.2023
SCALE
1:100@A3

DRAWING TITLE
EXISTINGSECTION

JOB NO
0092
DRAWING NO
A1008

GENERAL NOTE
- This drawing should be removed from currency immediately when a revised version is issued.
- All dimensions to be checked on site by the contractor. Discrepancies to be reported before proceeding with the works.
- This drawing is copyrighted.
- All dimensions in mm's.

LEGEND



REV	DESCRIPTION	DATE	NAME
01		15/06/2020	000

PHOTO OF EXISTING



LBMV architects

Luigi Montefusco Ltd
72 Haverstock Hill,
NW3 2BE London
T+44 (0) 207 483 3880
info@lbmvarchitects.com
www.lbmvarchitects.com

DRAWINGS STATUS
PLANNING PERMISSION A3

PROJECT TITLE
INTERIOR REFURBISHMENT

Flat 2
02 Strathray Gardens
NW3 4NY

DRAWN
UG - CA

CHECKED
LM

DATE
01.07.2023

SCALE
-

DRAWING TITLE
EXISTING IMAGES

JOB NO
0092

DRAWING NO
A1009

GENERAL NOTE
- This drawing should be removed from currency immediately when a revised version is issued.
- All dimensions to be checked on site by the contractor. Discrepancies to be reported before proceeding with the works.
- This drawing is copyrighted.
- All dimensions in mm's.

LEGEND

01		15/06/2020	000
REV	DESCRIPTION	DATE	NAME