


GENERAL NOTES:
This drawing is © 2019 Pollard Thomas Edwards LLP (PTE).
Use figured dimensions only. **DO NOT SCALE.**
All dimensions are in millimetres unless noted otherwise.
This drawing must be read in conjunction with all other relevant drawings and specifications from the Architect and other consultants.
If in doubt, ask.

SETTING OUT NOTES:
All setting out to be confirmed on site prior to construction - any discrepancy must be immediately reported to the Architect.
All partitions set out to studwork or structure.
For setting out and specification of M&E services refer to M&E Consultants documents.
For setting out and specification of structure refer to Structural Engineer's documents.

 

NAMING CONVENTION KEY

Project Code	Consultant	Volume	Level	Doc Type	Role	Drawing Number
XXXX	-	PTE	-	ZZ	-	ZZ - XX - A - 00001
						Package /Series

Drawing Notes	
<ul style="list-style-type: none">Structural setting-out based on Revit models received from Stantec on 28.07.23Civil setting-out based on Revit models received from Stantec on 28.07.23MEP setting-out based on Revit models received from OCS on 25.07.23Landscaping setting-out based on Revit models received from Fank on 02.03.23Refer to consultant drawings, reports and specifications for further information to their disciplinesAll information to be read in conjunction with latest Fire Report, produced by OPRAll information to be read in conjunction with latest Acoustic Report, produced by RBAAll architectural drawings to be read in conjunction with Architectural Specification, produced by PTEAll details subject to Building Warranty and Building Control approvalContractor to verify all conditions, levels and dimensions on site and notify of any variationsAll items to comply with relevant planning approvals and conditions (to be discharged)Window and door openings to be confirmed on site by specialistsRoof anchor points shown individually - subject to specialist design and specification	
Symbols Key	
FFL Finished floor level	Grid reference
SSL Structural slab level	Wall type
RWP Rainwater pipe / outlet	Floor type
OF Overflow pipe	Roof type
SVP Soil vent pipe	Plot number
SS Stab stack	Type K
MJ Movement joint	SIPT
MVHR Airbrick	SR
	Area
	Window Reference
	Window Type
	Door Reference
	Door Type
	Wardrobe Reference
	Wardrobe Type

To be read in conjunction with 05 Vertical Brick Setting Out and 34 Bay Studies

	Projecting brick course 15mm projecting stretcher course
	Recessed brick course 10mm recessed stretcher course
	Brick headers Vertical stretcher course staggered 75mm. Mortar spacing adjusted to suit structural openings and avoid cut bricks above/below windows.
	Glazed brick Glazed brick to front entrance, rear entrance and garden portico

MATERIALS KEY

- B1 **Brick - Rosado by Nelissen Bricks:**
Stretcher bond, colour matched light mortar with flush joints
- B2 **Brick - Rosado by Nelissen Bricks:**
Vertical stretcher bond, colour matched light mortar with flush joints
- B3 **Brick - Rosado by Nelissen Bricks:**
Corduroy (every other brick course), colour matched light mortar with flush joints
- Z1 **Main entrance facade:**
Glazed brick, EH Smith Eden Green (or similar).
- Z2 **Bolt-on balconies:**
Sapphire or similar, PPC in RAL 3012 Beige Red
- Z3 **Pink colour concrete balcony deck:**
Specification tbc, pinky colour tbc, 50mm projection and ca. 327.5mm horizontal extension
- Z4 **Pink colour precast banding:**
Specification tbc, pinky colour tbc, 327.5 mm horizontal extension
- Z5 **MVHR Air bricks:**
Tilton FireSafe or equivalent equal approved, RAL 3012 Beige Red to sit within lower two courses of brick banding.
- M1 **Balustrades to inset / projecting balconies:**
PPC vertical metal flats, RAL 3012 Beige Red
- M2 **Balustrades to inset balconies at ground floor level:**
300mm high PPC vertical metal flats, RAL 3012 Beige Red on recessed 800mm brick plinth
- M3 **Substation, Plant and Refuse Store louvers:**
PPC aluminium, RAL 3012 Beige Red unless specified otherwise below (M10). External sealant to match metalwork.
- M4 **ASHP acoustic screen enclosure:**
Single skin brick wall, 3m high with steel cantilever columns to engineer's specification, stretcher bond brickwork, colour matched light mortar with flush joints. Bricks - Rosado by Nelissen Bricks
- M5 **Rainwater pipes and hopperheads:**
Marley Alutec or similar, PPC circular aluminium RWP's, RAL 3012 Beige Red
- M6 **Soffits to projecting balconies, ground/top floor inset balconies, commercial entrances and window heads:**
PPC aluminium, RAL 3012 Beige Red
- M7 **Cycle Store doors and openings:**
PPC 15x100mm frame to door leaf and opening, RAL 3012 Beige Red. 8x50mm full height vertical metal flats twisted at staggering heights. Solid backing panel to be included on openings facing the street, RAL 3012 Beige Red.
- M8 **Main Entrance doors:**
Schuco or similar, RAL 6020 MATT to match main entrance green glazed bricks (Z1)
- M9 **Ancillary Space doors:**
PPC metal louvre door system, Sunray Doors or equivalent equal approved, RAL 3012 Beige Red, external sealant to match metalwork colour. RAL 7038 to switch room and substation. External sealant to match metalwork colour
- M10 **Refuse Store doors to Blocks B & C:**
PPC metal louvre door system, Sunray Doors or equivalent equal approved, green RAL 6020 MATT to match main entrance green glazed bricks (Z1). External sealant to match metalwork colour
- M11 **Commercial Cycle Store doors to Block C:**
PPC metal louvre door system, Sunray Doors or equivalent equal approved, RAL 3012 Beige Red, external sealant to match metalwork colour
- M12 **Gate Access to Switchroom and Substation:**
PPC 15x100mm frame to door leaf and opening, RAL 3012 Beige Red. 12x35mm full height vertical metal flats twisted at staggering heights.
- M13 **Fixed Railing:**
PPC 15x100mm frame to door leaf and opening, RAL 3012 Beige Red. 12x35mm full height vertical metal flats twisted at staggering heights. Security rating:
- W1 **Timber composite / aluminium window:**
Idealcombi or similar, RAL 7047 Telegrey 4 with 190mm reveal PPC cill in RAL 3012 Beige Red
- W2 **Commercial curtain walling with sliding door:**
Specification tbc, with 190mm reveal, frame to curtain walling RAL 7047 Telegrey
- C1 **Parapet coping:**
PPC aluminium coping, RAL 3012 Beige Red
- C2 **Rosado Brick by Nelissen Bricks:**
15mm projecting / 10mm recessed brick detail
- C3 **Bee Bricks:**
Minimum of 10 bee bricks (Green and Blue Bee Brick or equivalent) to be provided across the site. To be sited in sheltered and sunny south facing walls at a minimum of 1m above ground overlooking vegetation

S4 - FOR STAGE AUTHORISATION


Diespeker Wharf
38 Graham Street
London N1 8JX
020 7336 7777
forename.surname@pte.co.uk
@ptearchitects
www.pollardthomasedwards.co.uk

Pollard Thomas Edwards

project	job number	drawn	scale	date created
Abbey Area Phase 3 - PI	19-049-PI	LN	1 : 100@A1	Nov'22
drawing title	drawing number	revision	substitutability	
Block C Elevations - Sheet 1	ARP3- PTE- BC-ZZ-DR-A-05301	P4	S4	



1 Block C Front Elevation
Scale: 1 : 100

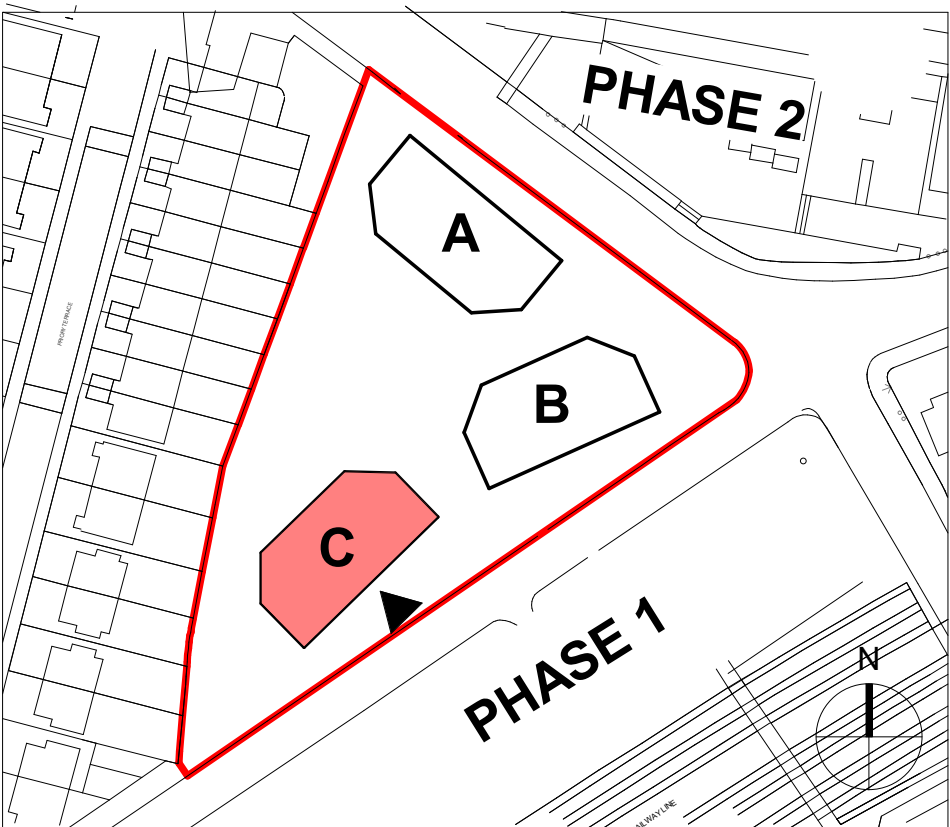

KEY PLAN