


PROPOSED GARDEN STORE:


- Allocation for 2no bikes




2 LONG ELEVATION
1:50-A1 / 1:100-A3

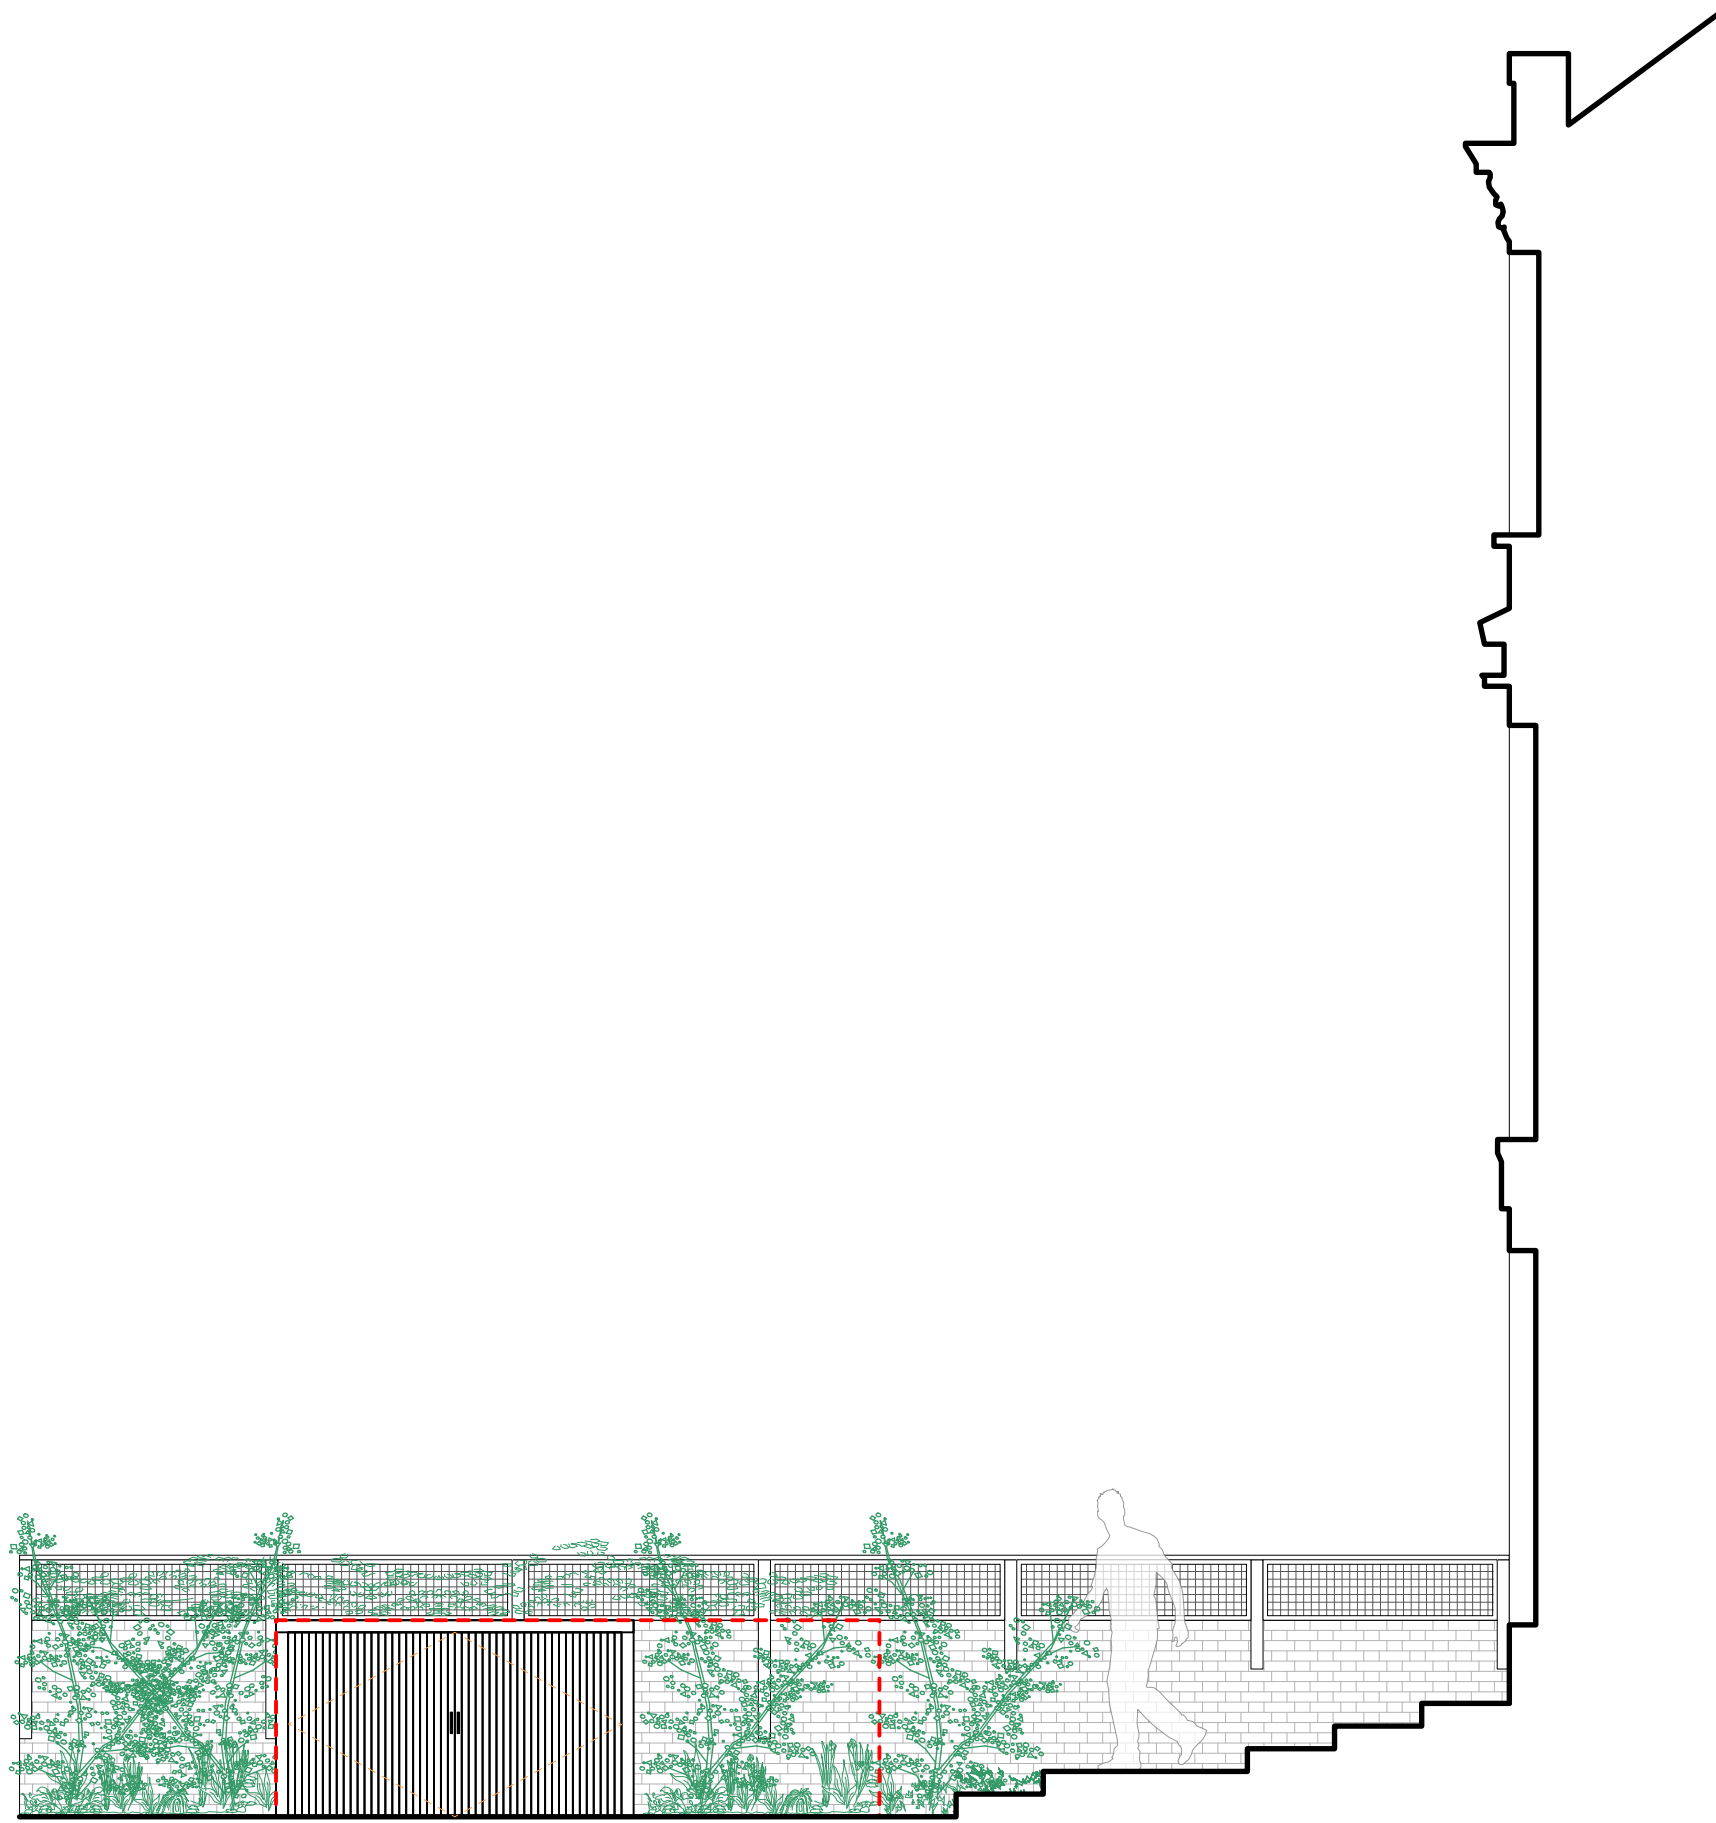


3 SHORT ELEVATION - STREET
1:50-A1 / 1:100-A3

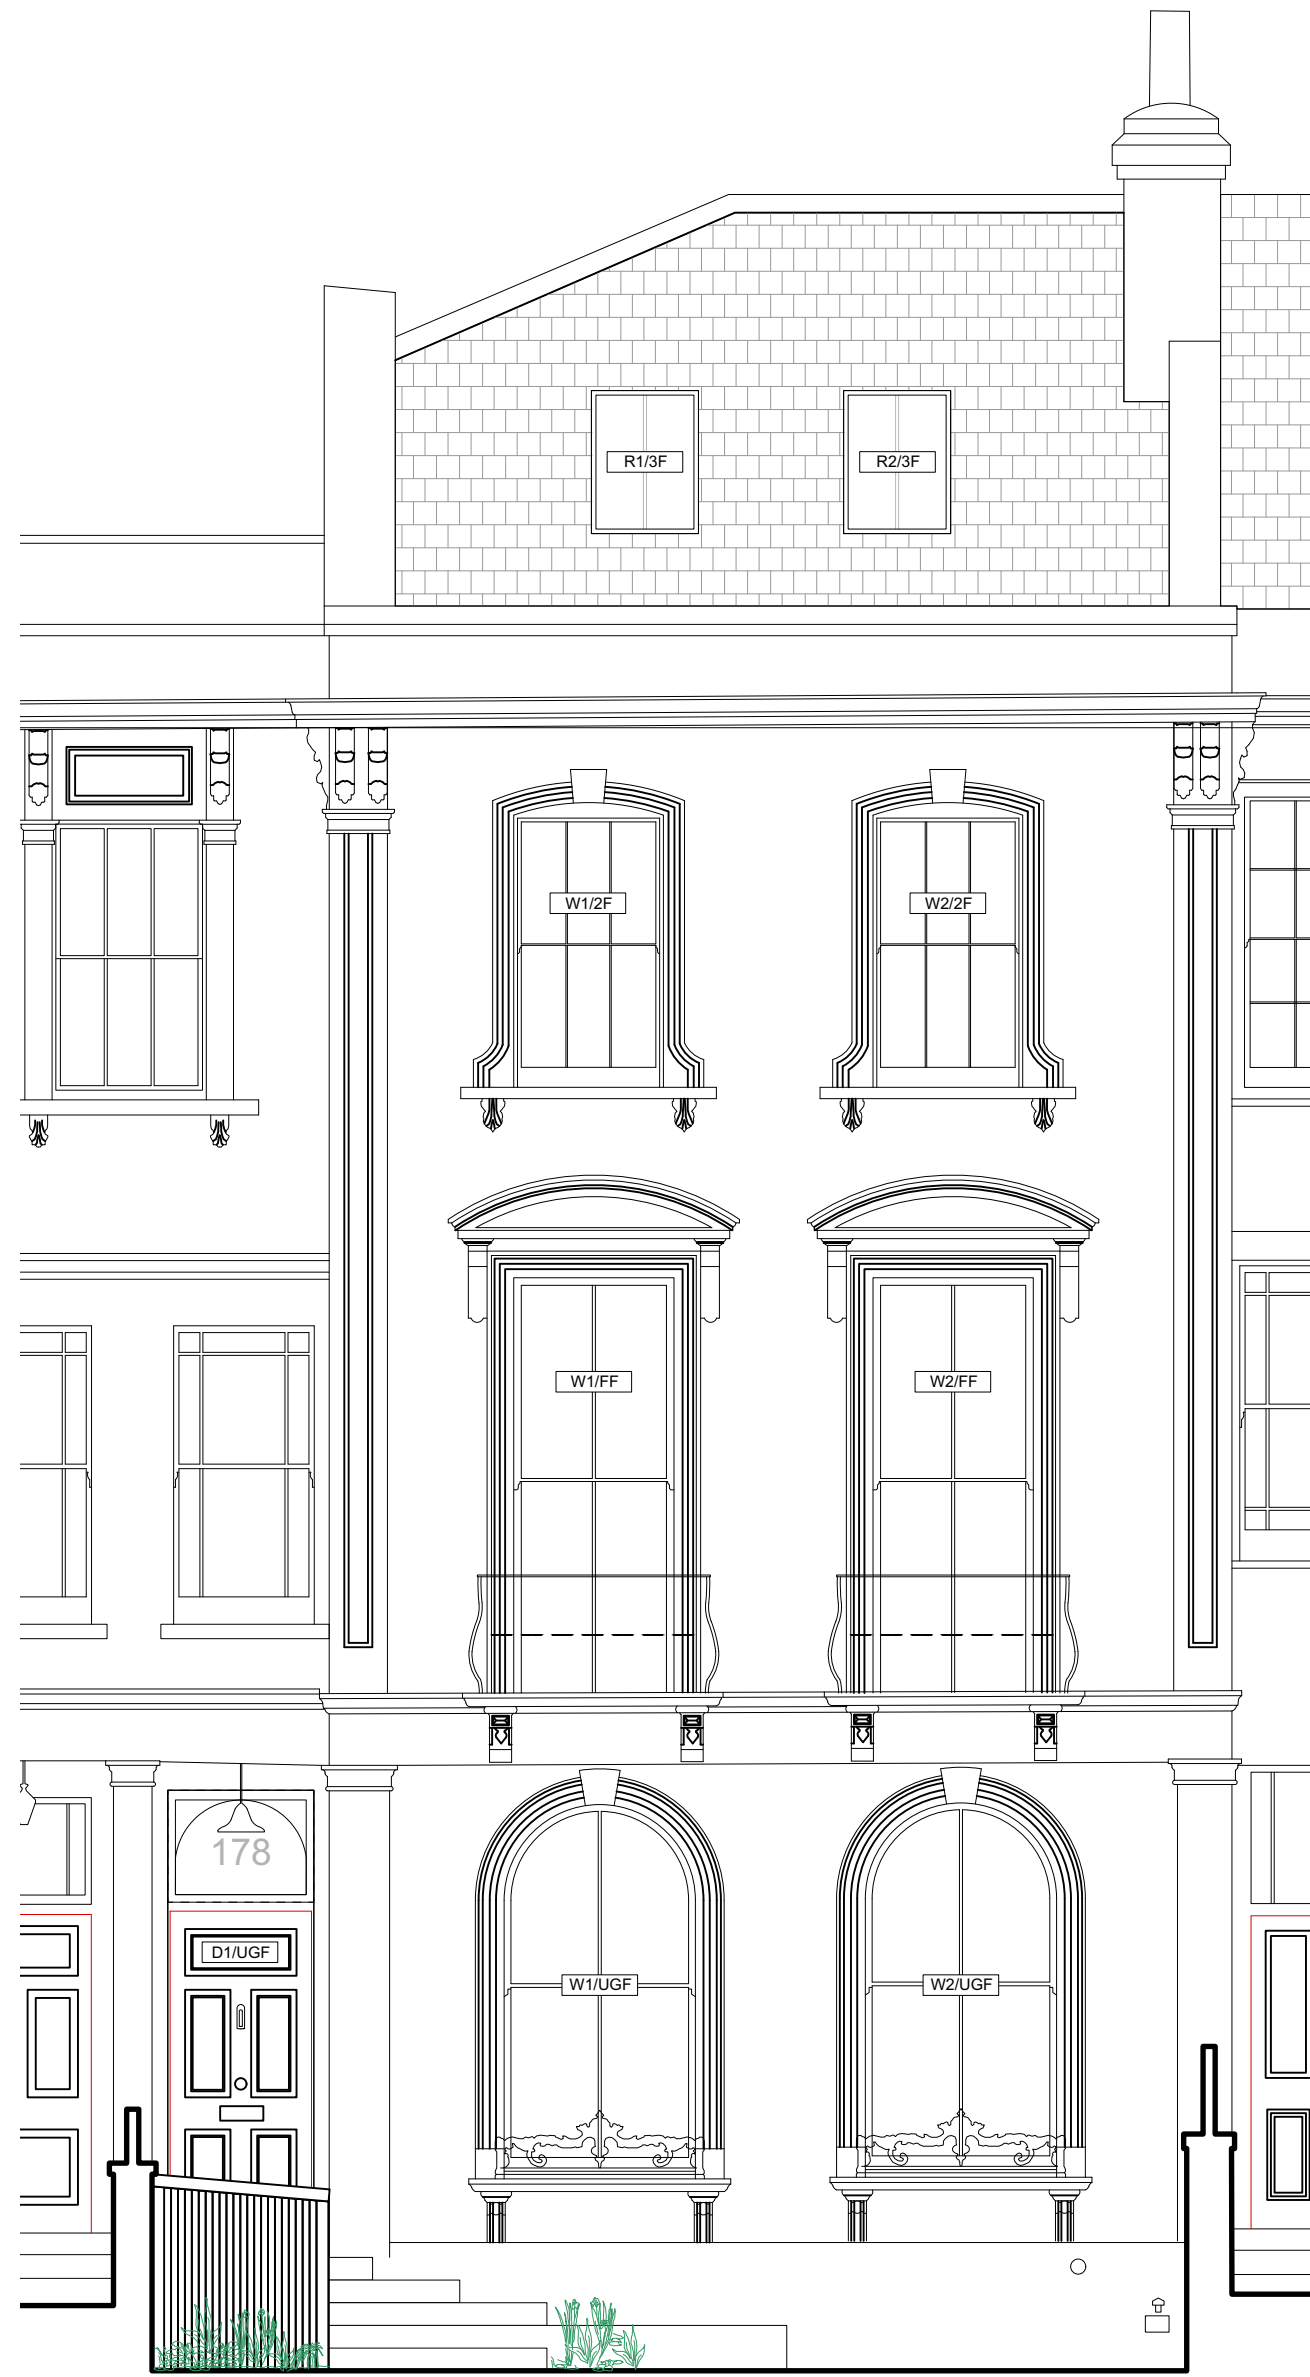

4 SHORT ELEVATION
1:50-A1 / 1:100-A3

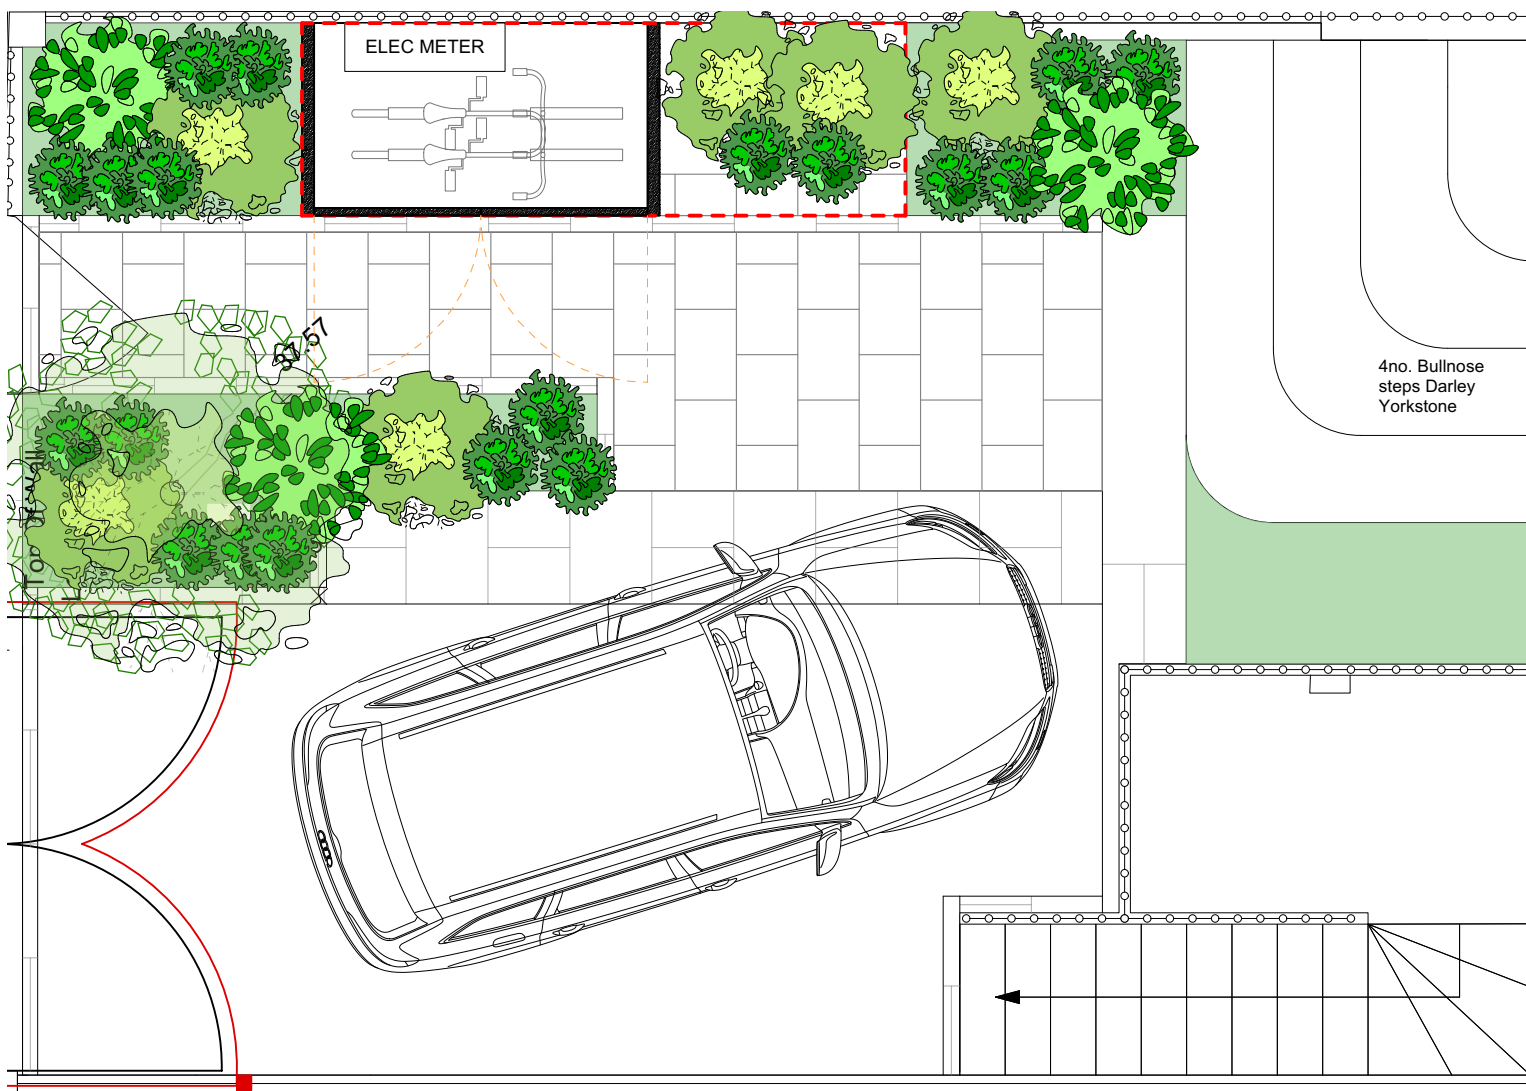

1 SITE PLAN
1:50-A1 / 1:100-A3

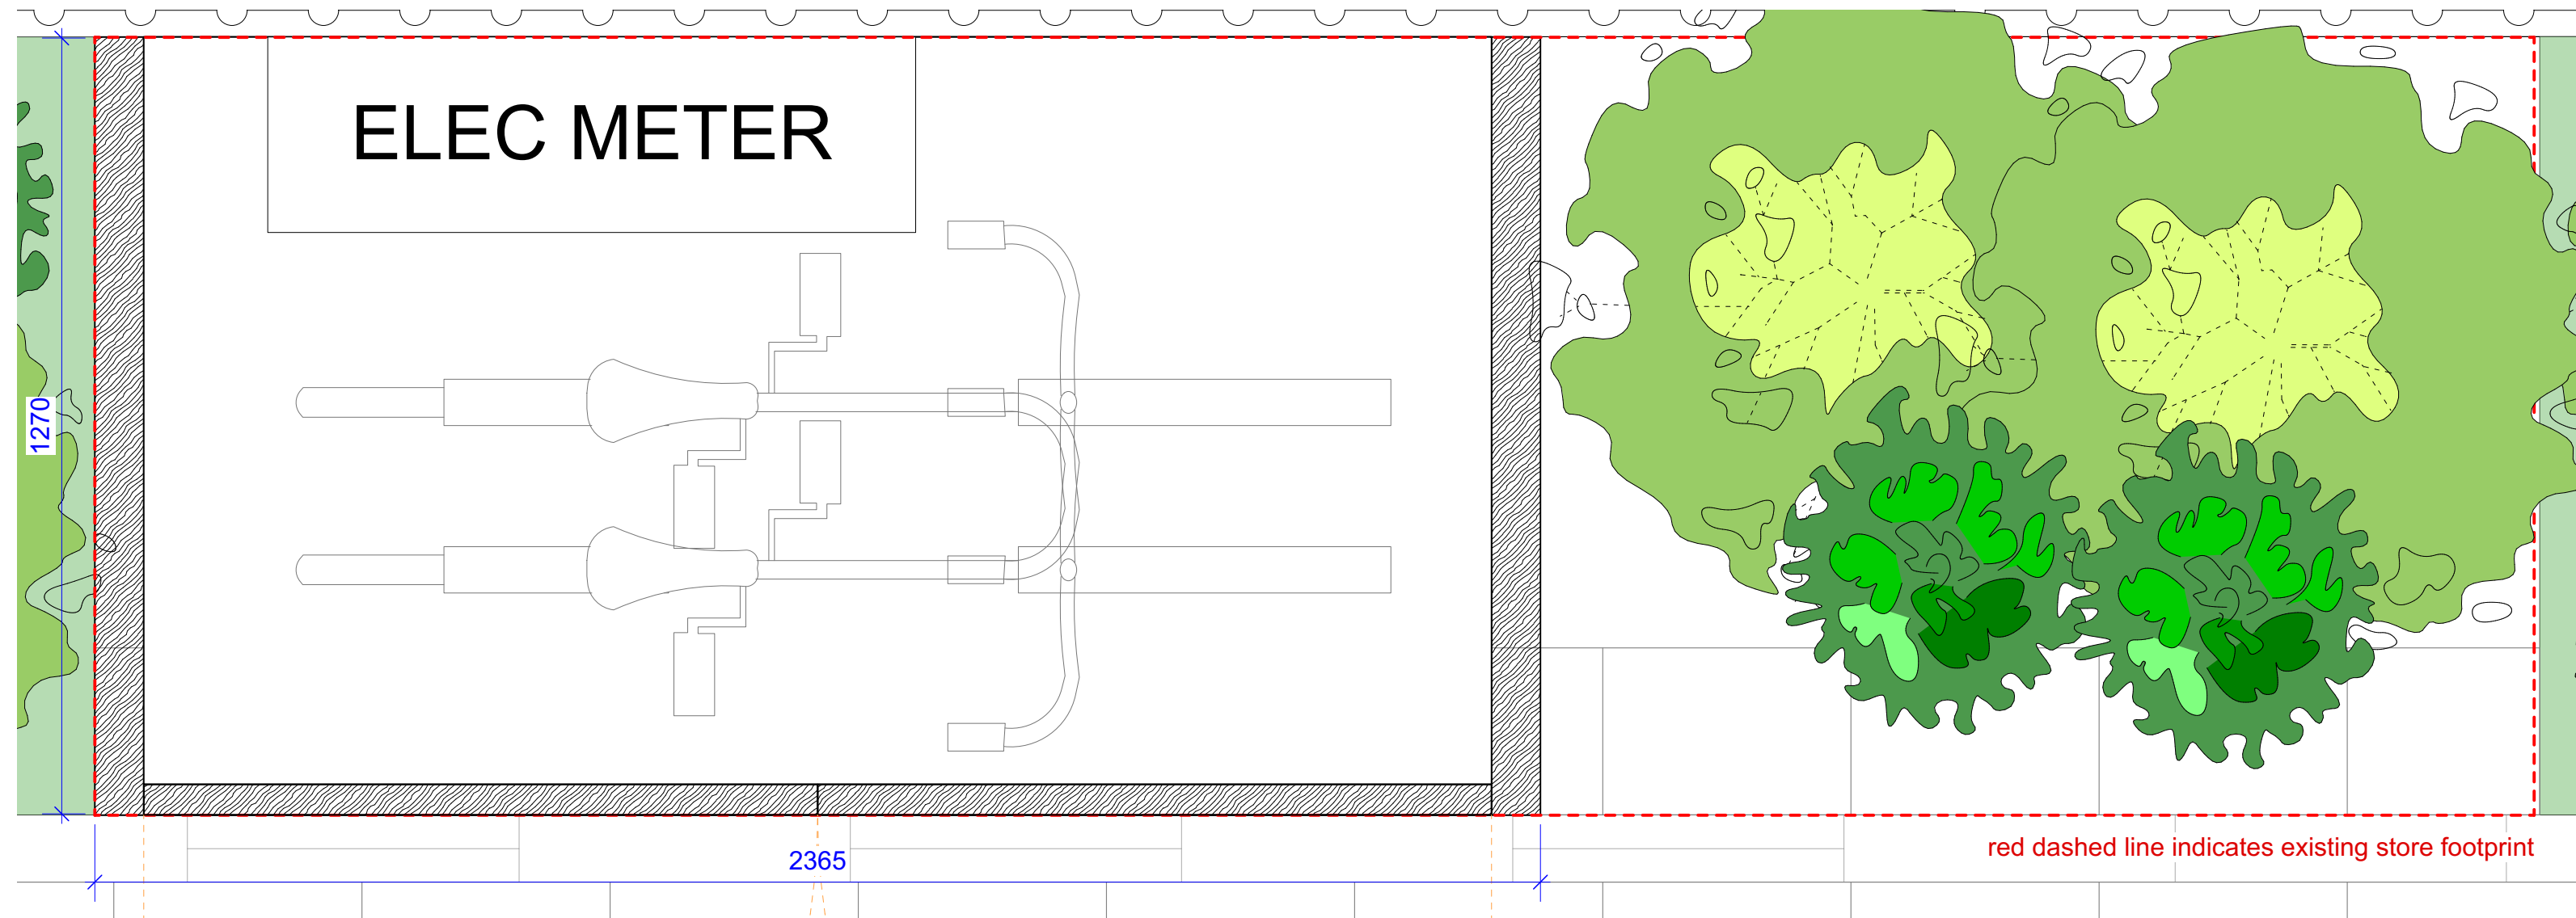

D1 DETAIL PLAN
1:10-A1

Notes

1 29/09/23 ISSUED FOR PLANNING

Project

178 Regent's Park Road, NW1 8XP

Client

Logan & Bridget Plant

Drawing Title

Garden Store
Proposed

Scale Date Created

AS NOTED 11/08/23

Drawing Number
19040-118


Revision Revision Date

P1 -

Drawn By Checked By

CB MD

Do not scale from drawing, all dimensions to be checked on site. Report omissions and discrepancies to the architect immediately

 

Michaelis Boyd Associates
108 Palace Gardens Terrace
London W8 4RT

44 20 7221 1237
hello@michaelisboyd.com
michaelisboyd.com