




EXISTING SITE PLAN SHOWING SURVEY DATA AND EXISTING TREES
SCALE 1:200 @ A1

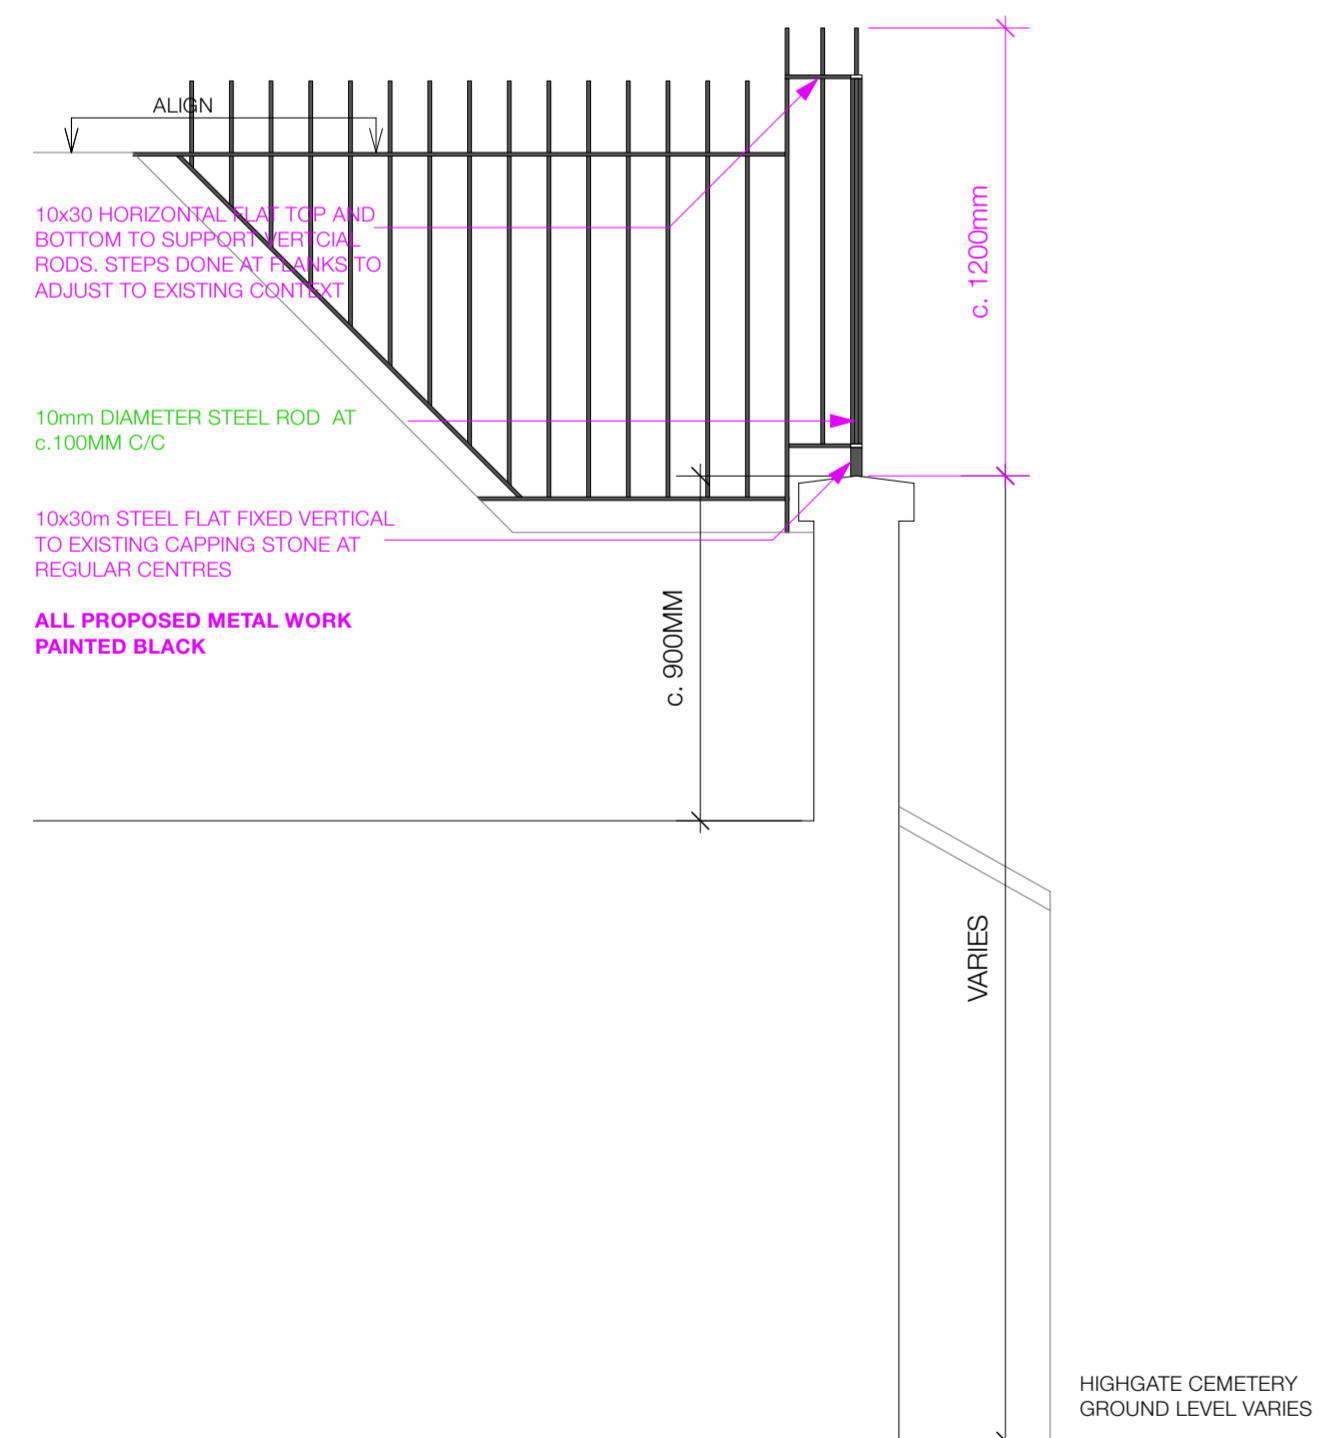

SECTION AA: PROPOSED REAR WALL SECTION BETWEEN 6 BACON'S LANE AND HIGHGATE CEMETERY
SCALE 1:20 @ A1

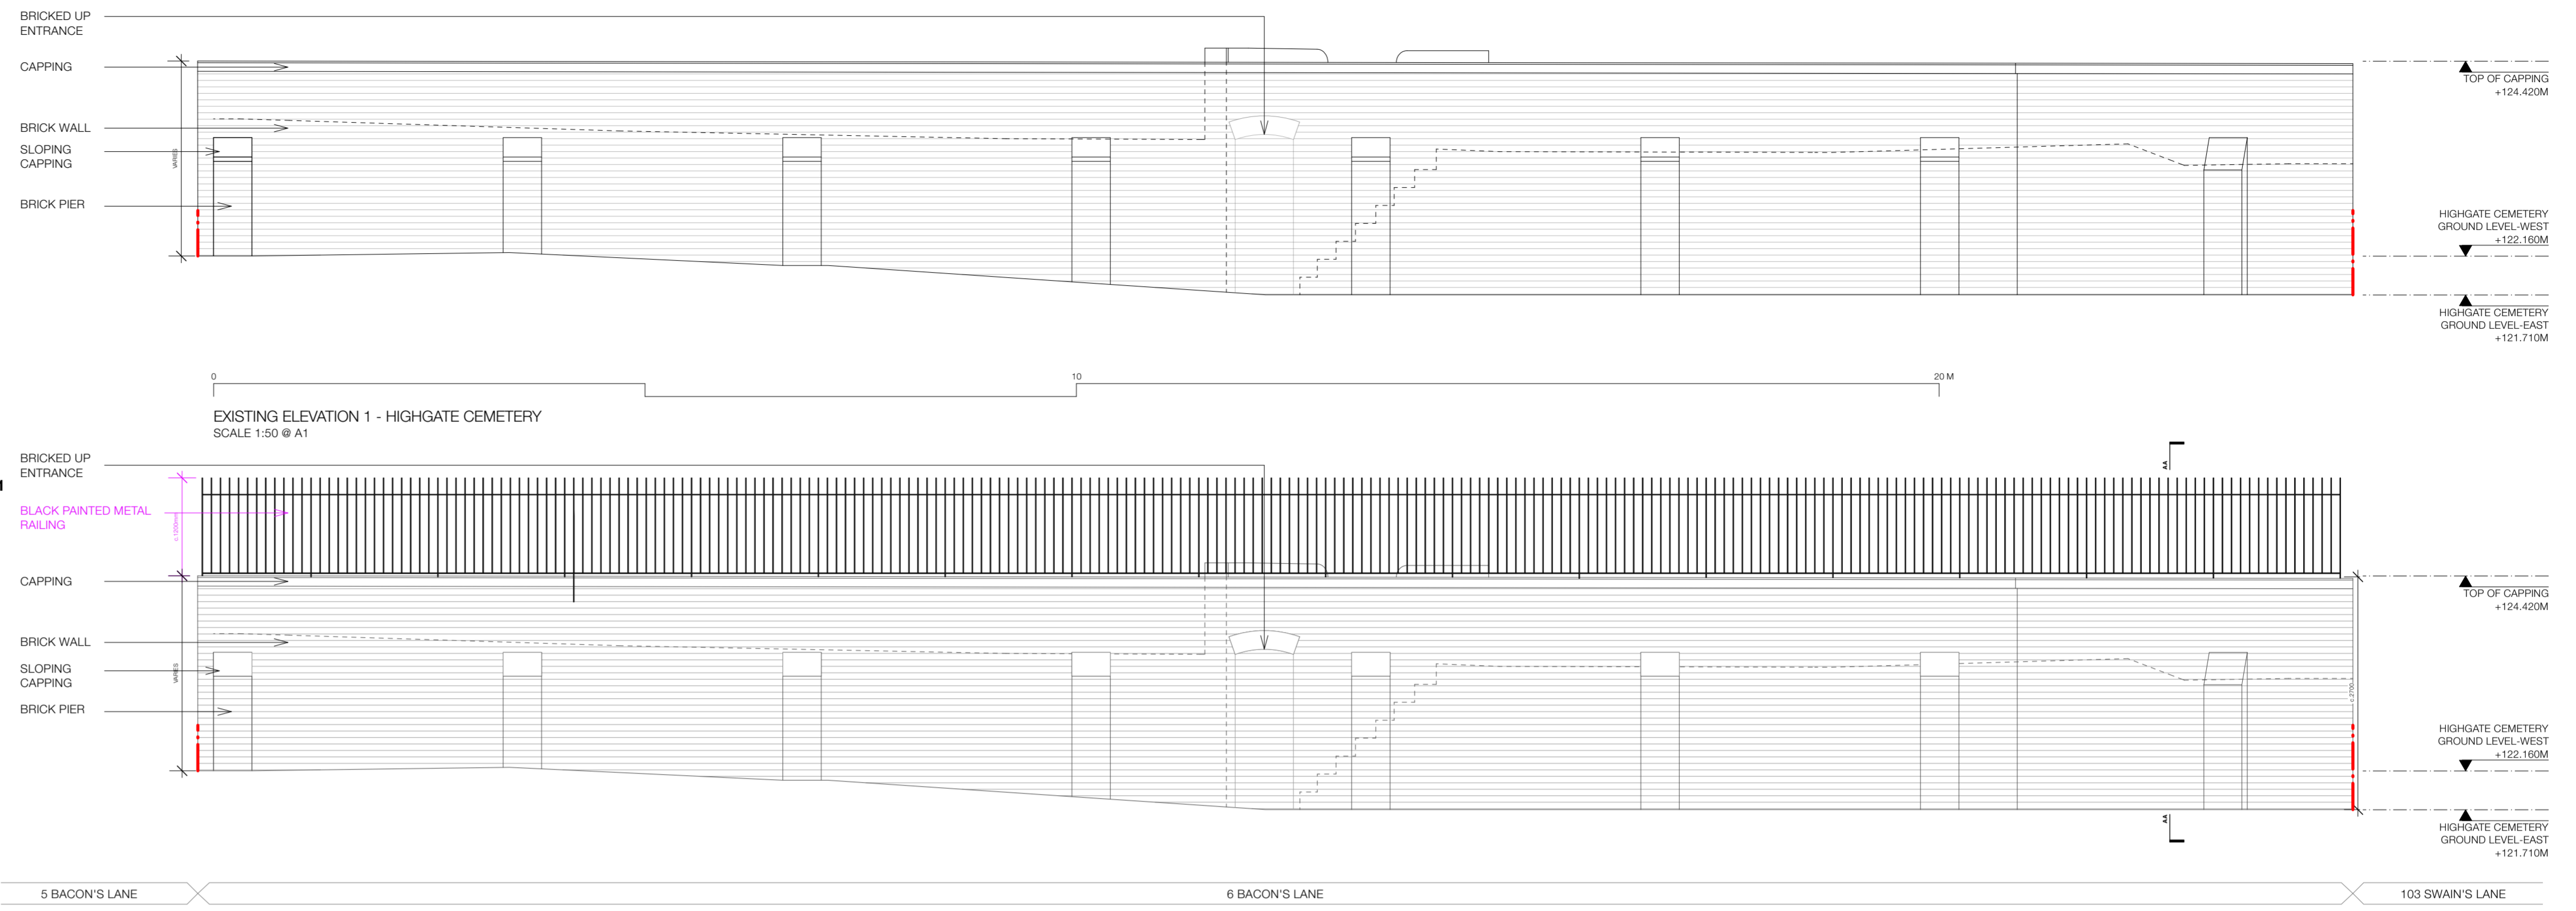

EXISTING ELEVATION 1 - HIGHGATE CEMETERY
SCALE 1:50 @ A1

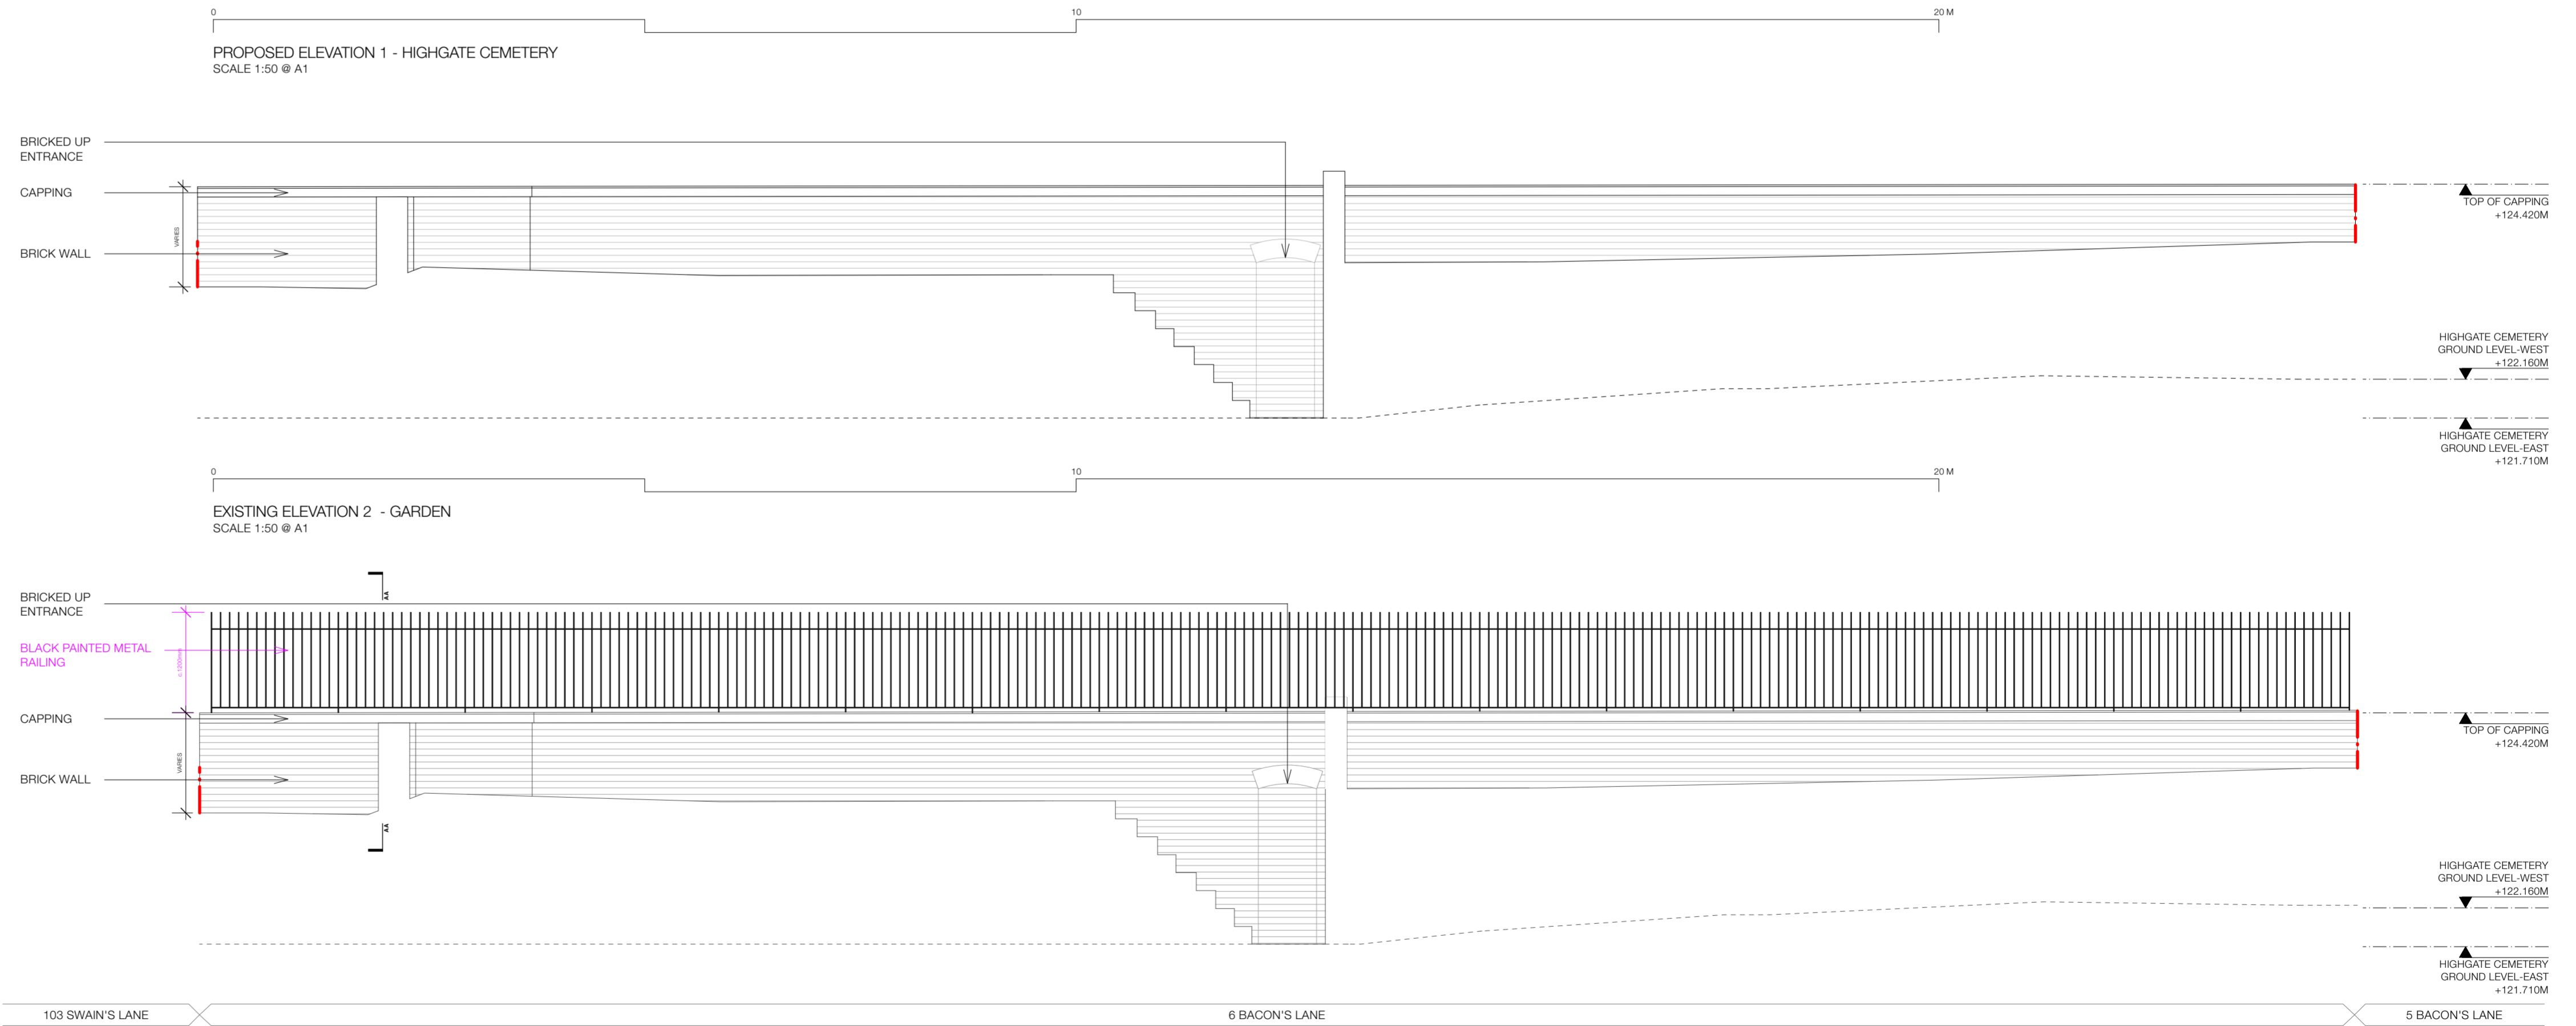

PROPOSED ELEVATION 1 - HIGHGATE CEMETERY
SCALE 1:50 @ A1

EXISTING ELEVATION 2 - GARDEN
SCALE 1:50 @ A1

PROPOSED ELEVATION 2 - GARDEN
SCALE 1:50 @ A1

GENERAL NOTE:
PLEASE REFER TO THE LISTED BUILDING STATEMENT THAT SUPPORTS THIS APPLICATION
LEVELS TAKEN FROM TOPOGRAPHICAL SURVEY