


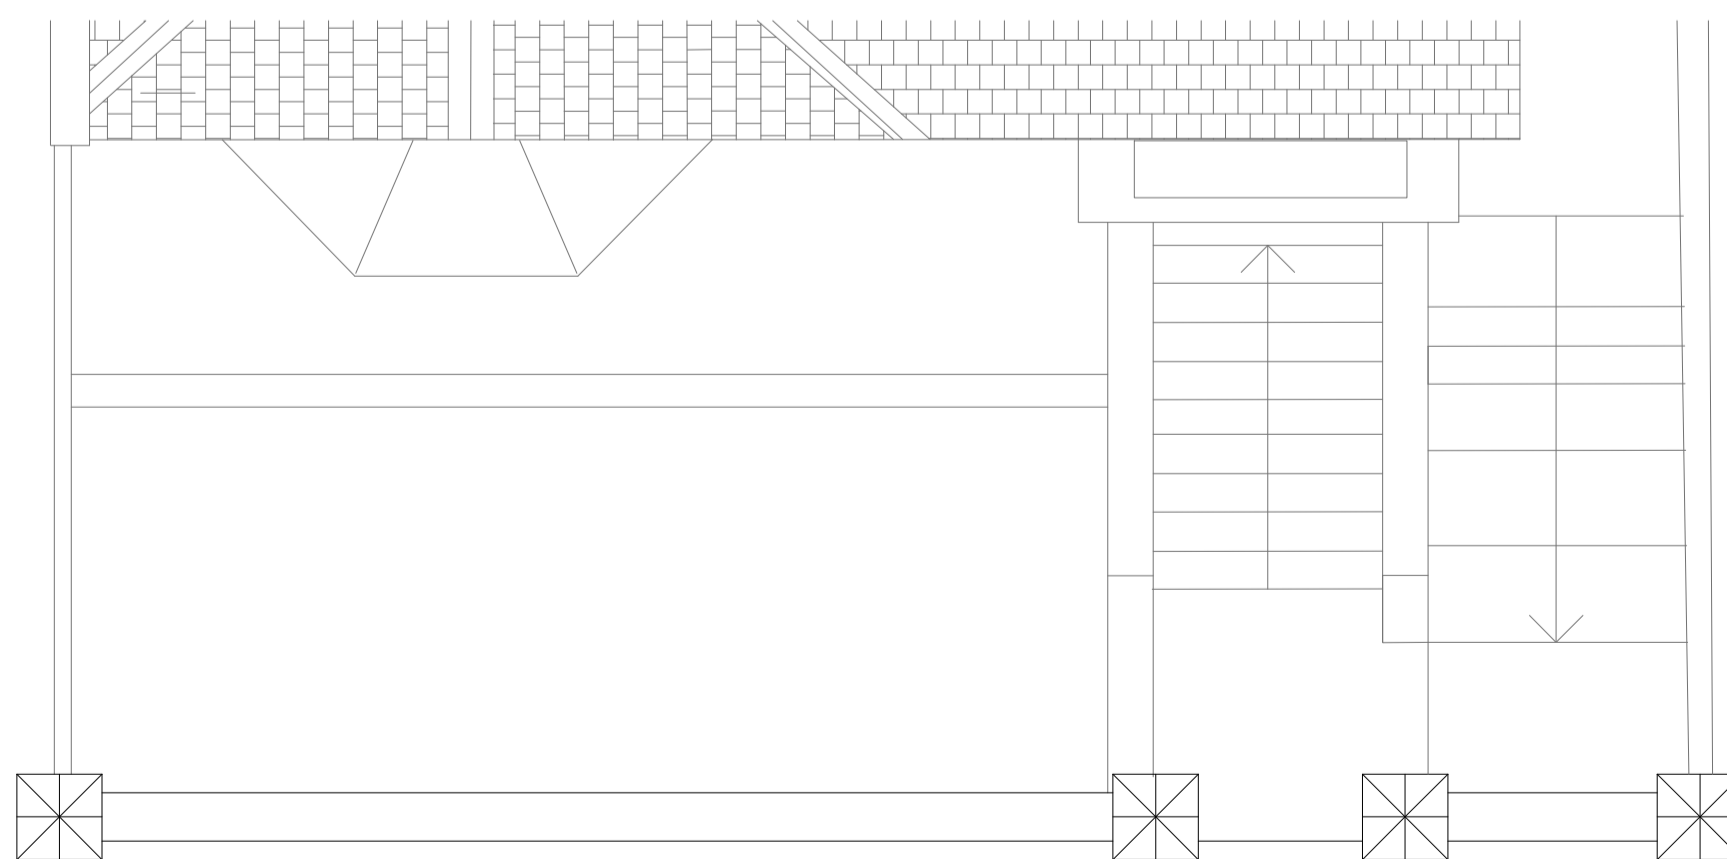

1 - Existing - Front Elevation
Scale 1:50



2 - Existing - Front garden Plan
Scale 1:50



Notes	5 Tanza Road NW3 2UA London						
	EXISTING - Plan and Elevation						
Client	Luke and Carlote B-J	Scale	1:50 @A2	Date	September 2023	Drawing	E-001A