

© COPYRIGHT
 The copyright in this drawing is vested in Sheppard Robson and no license or assignment of any kind has been, or is, granted to any third party whether by provision of copies or originals or otherwise unless agreed in writing.


DO NOT SCALE FROM THIS DRAWING
 The contractor shall check and verify all dimensions on site and report any discrepancies in writing to Sheppard Robson before proceeding work.

FOR ELECTRONIC DATA ISSUE
 Electronic Data / drawings are issued as "read only" and should not be interrogated for measurement. All dimensions and levels should read, only from those values stated in text, on the drawing.

NOTES

Existing M&E

Existing M&E is approximate and for reference only.

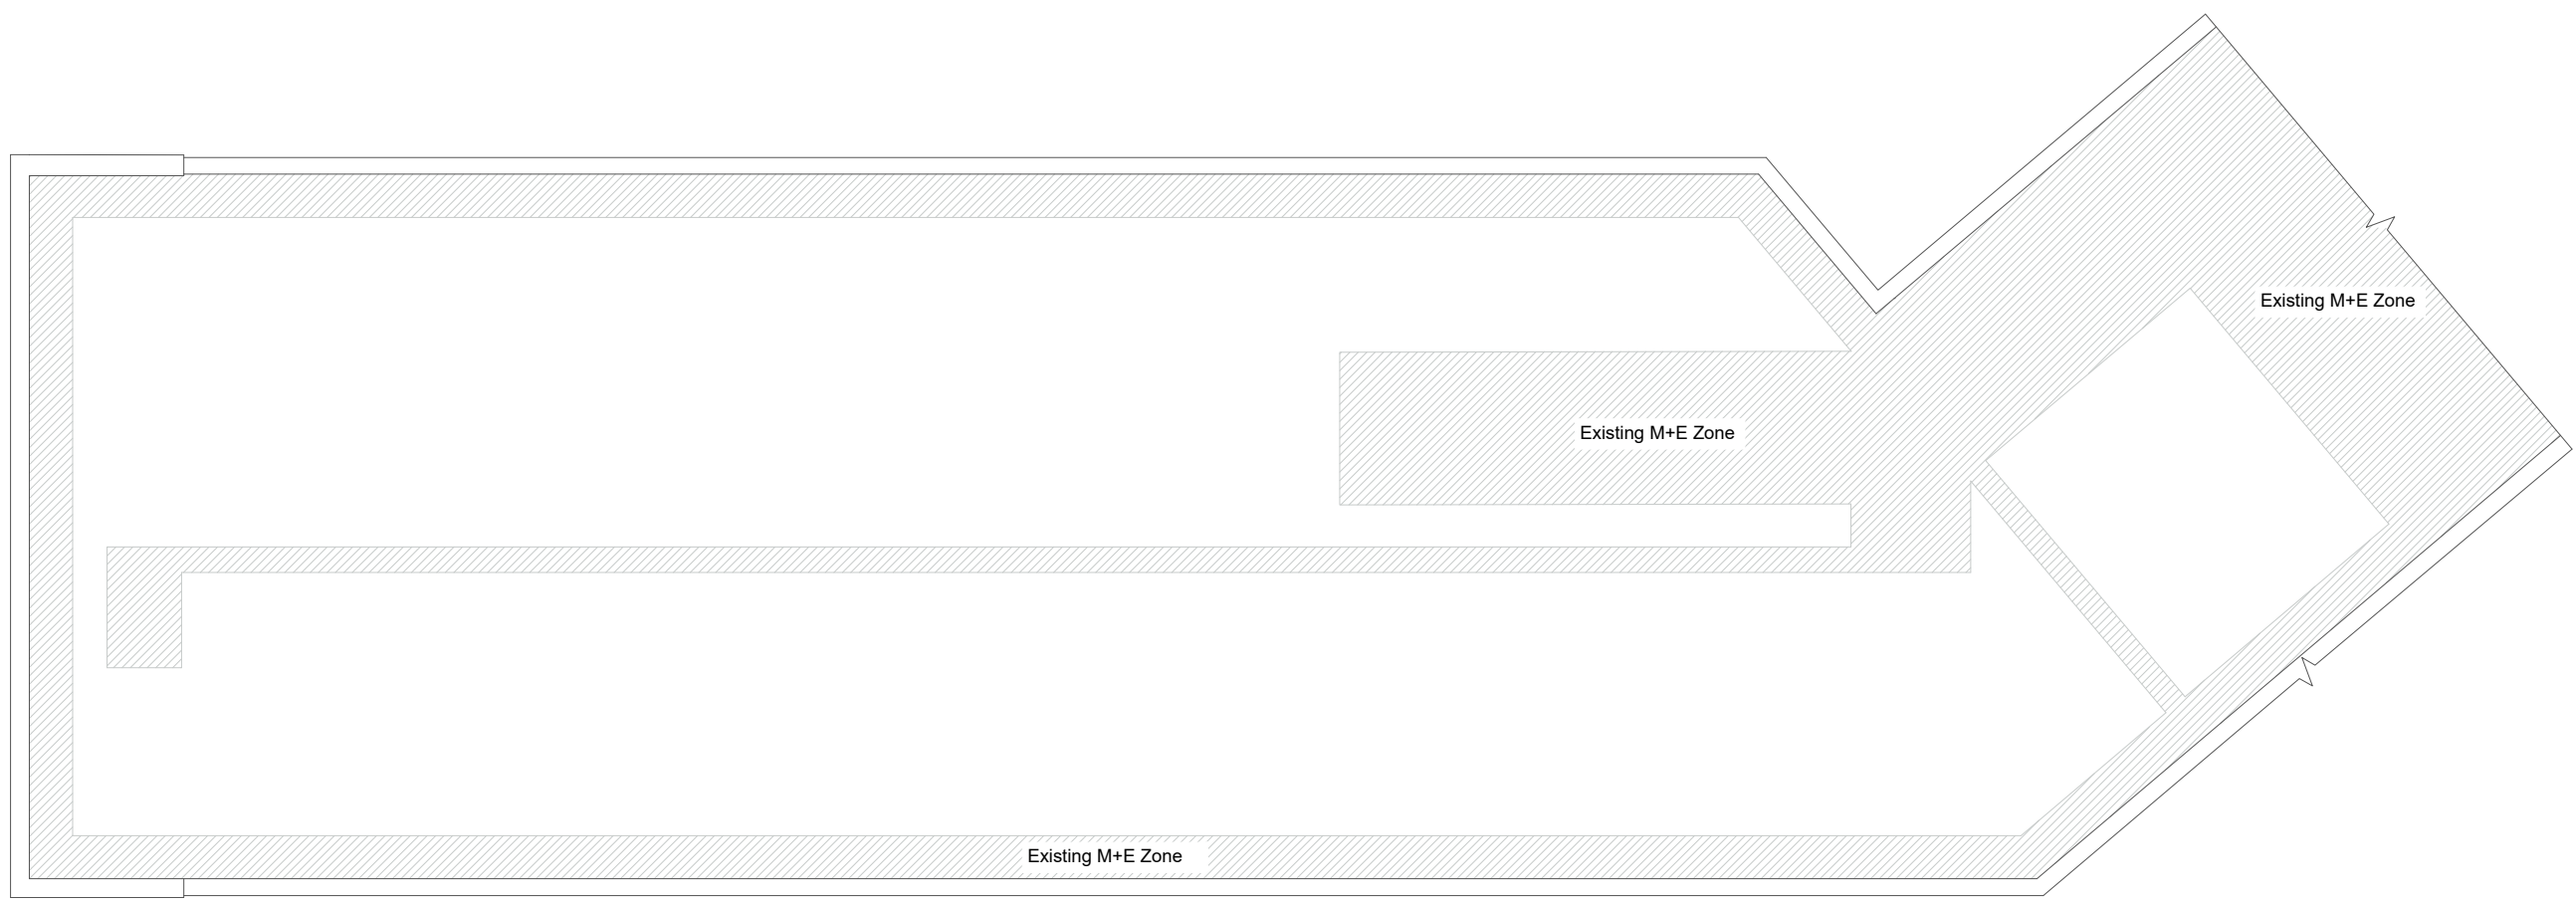

Existing: Teaching Block Roof Plan

REV.	DATE	AMENDMENT
-	-	-

KEYPLAN

CLIENT
Power Up North London

SHEPPARD ROBSON

77 Parkway Camden Town London NW1 7PU
T: +44 (0)20 7504 1700 E: london@sheppardrobson.com

PROJECT
Parliament Hill High School

SCALE@A3	DATE	ORIGINATOR	CHECKED	AUTHORISED
1:200	29/09/2023	DP	RM	AS

TITLE
Teaching Block Plan

STATUS	PURPOSE OF ISSUE	SR NO.
Existing		
S2	For Information	7162
DRAWING NO.		REV.
7162-SRA-XX-00-DR-A-20201		P01

