



No dimensions are to be scaled from this drawing.  
 No deviation may be made from the details shown without prior permission of the Architect.  
 Any discrepancy found between this drawing and any other document should be referred immediately to the Architect.

© ACJ CLINCH  
 CLINCH DESIGN  
 CLINCH ARCHITECTURE

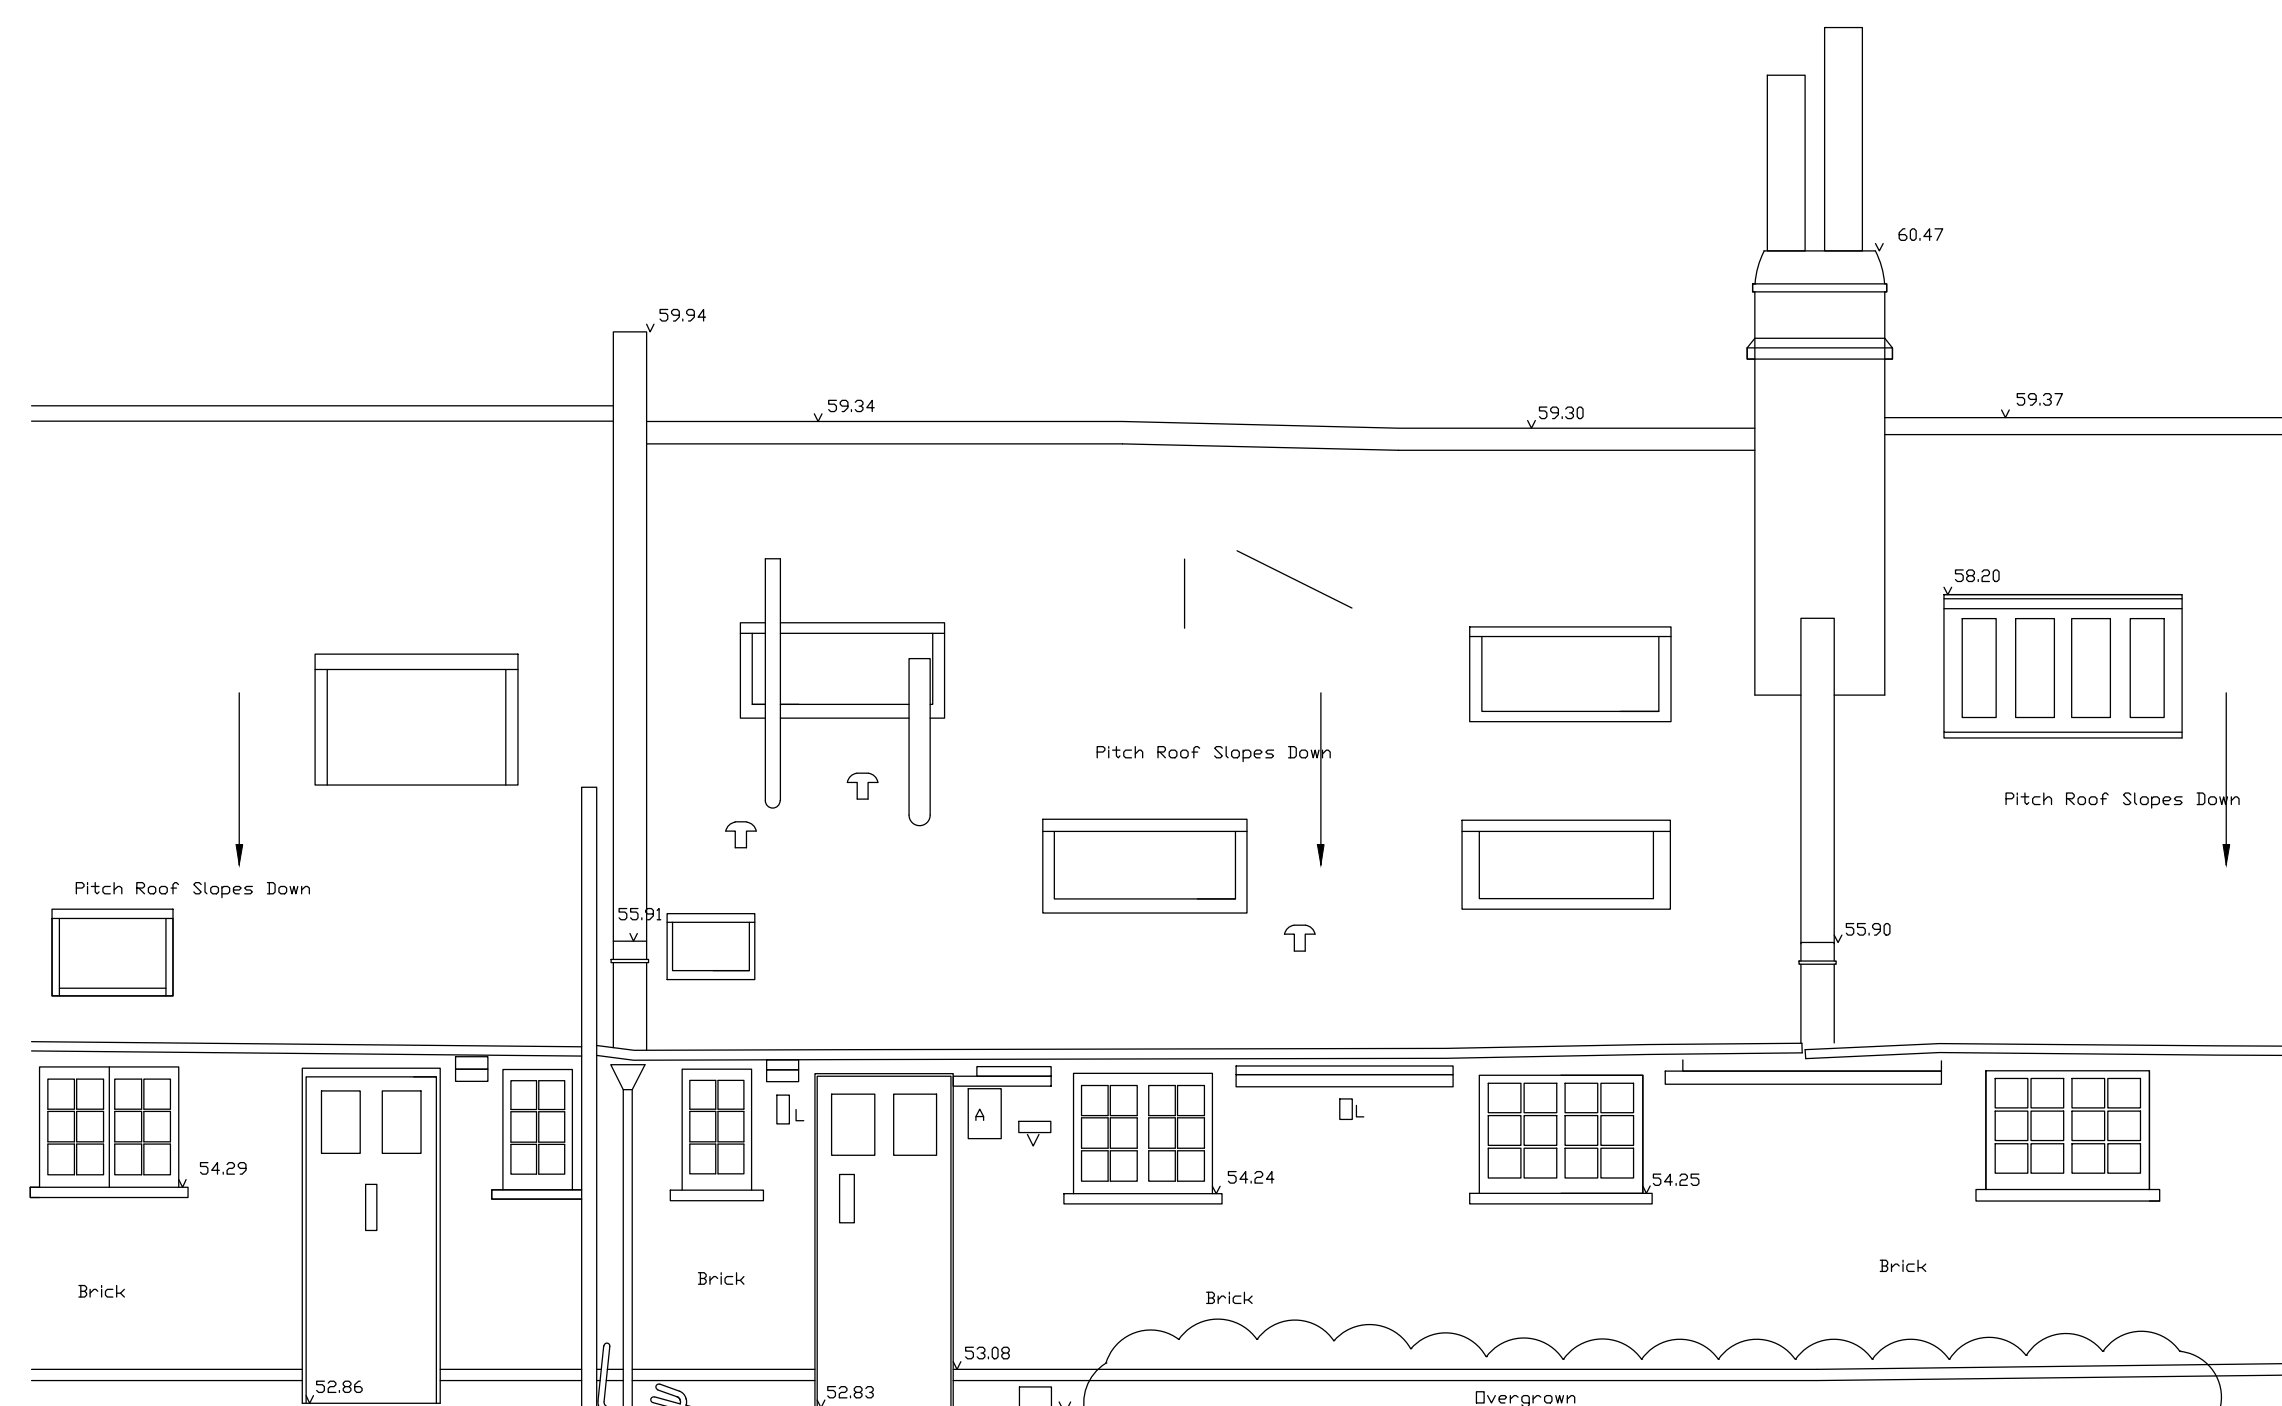


**EXISTING FRONT ELEVATION**

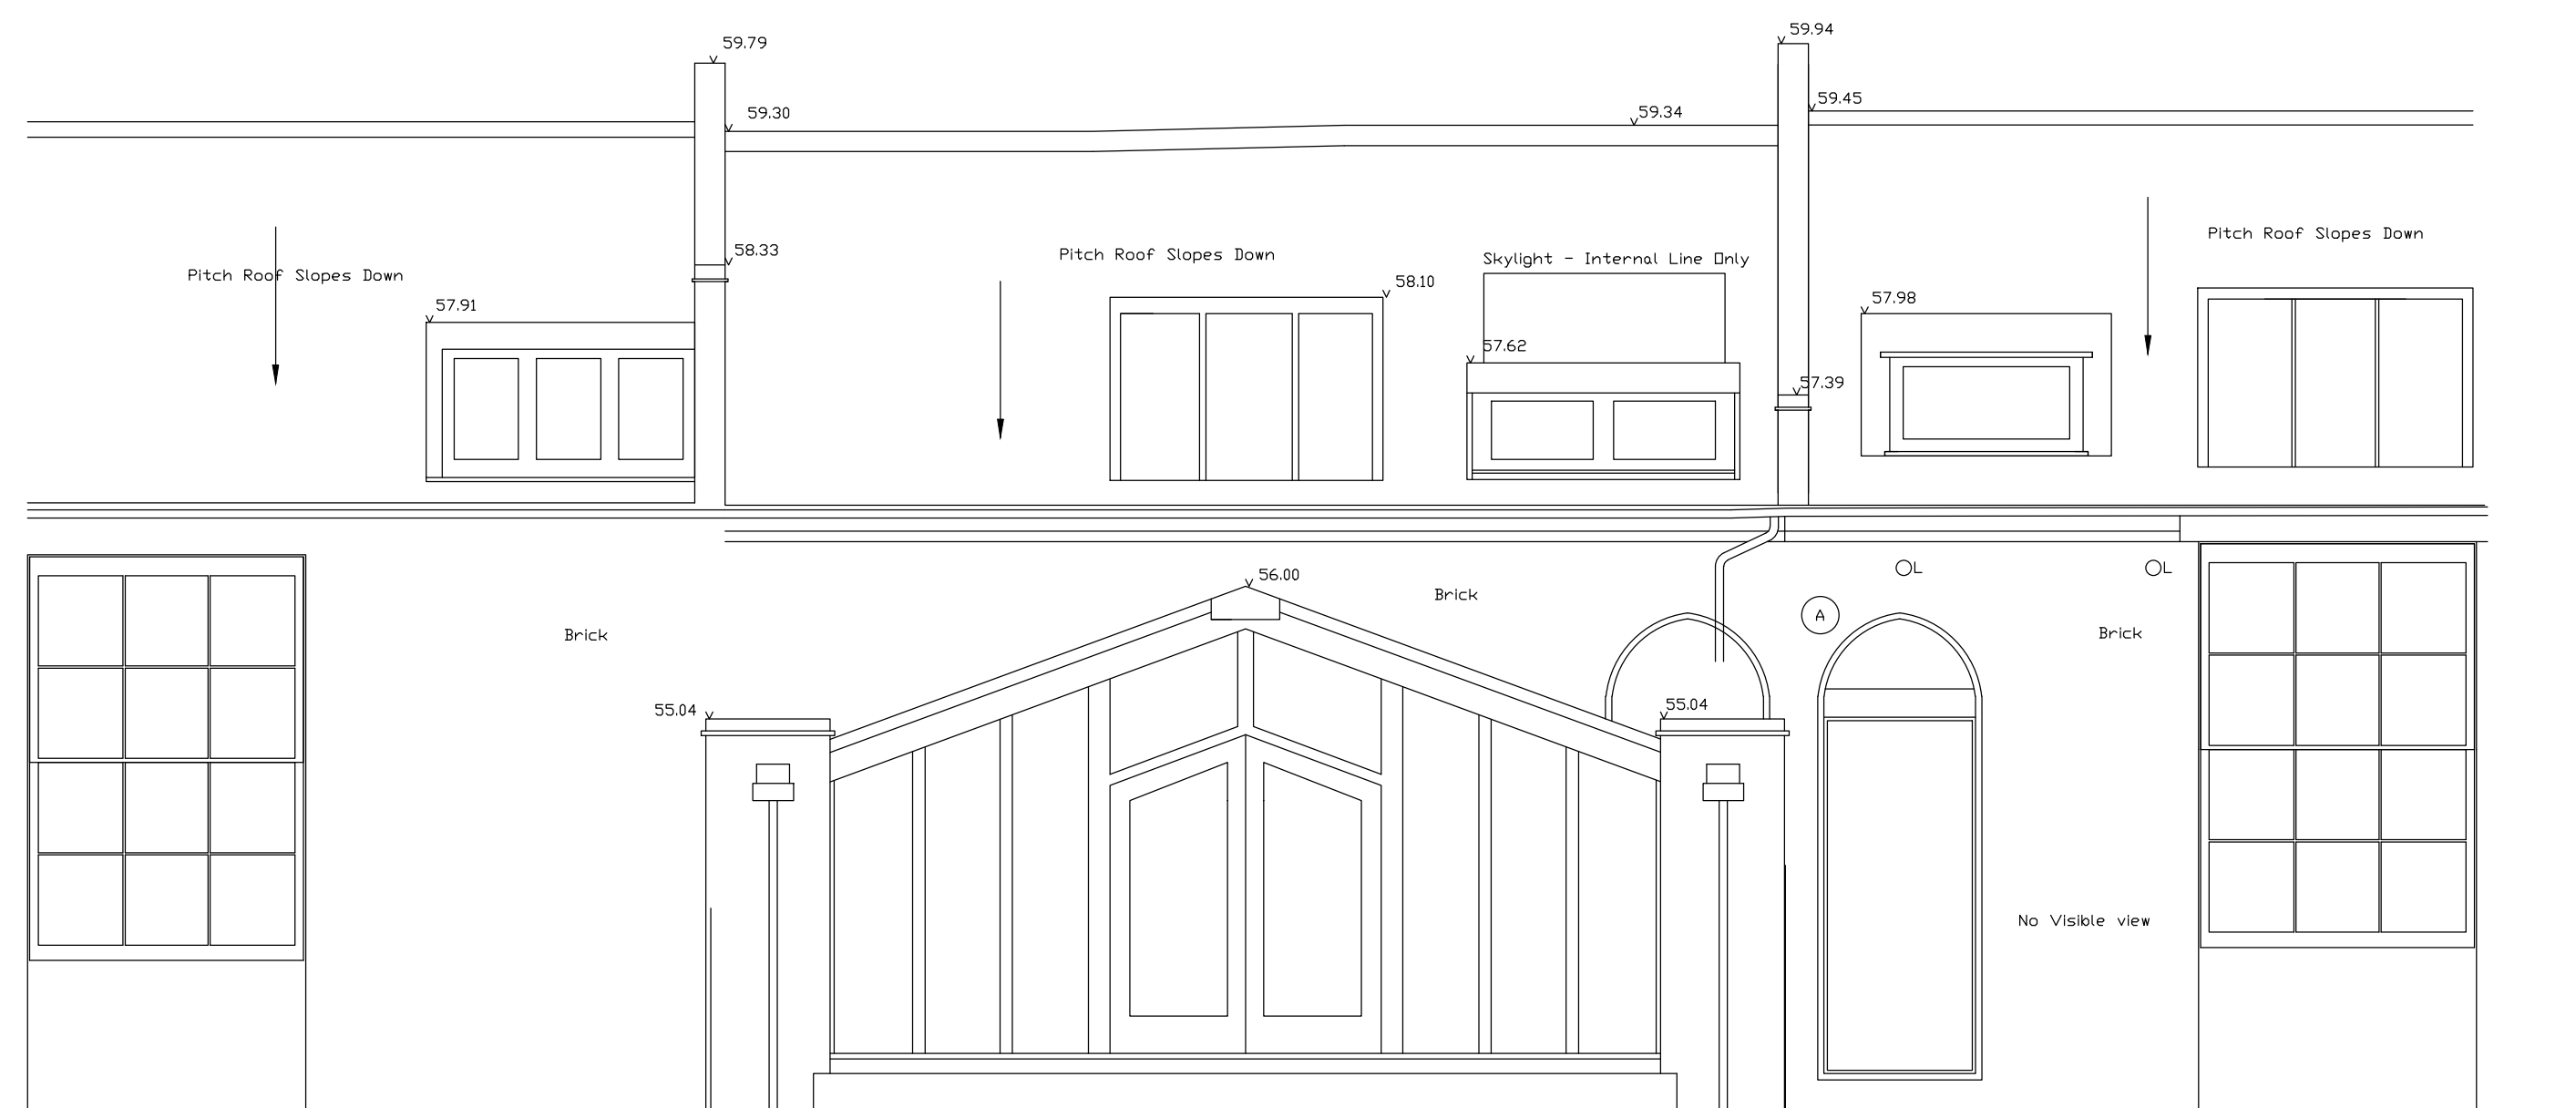

**EXISTING REAR ELEVATION**

**EXISTING FRONT AND REAR ELEVATIONS  
 2 MALL STUDIOS - LONDON NW3 2YS  
 SCALE 1: 100 @A3 1:50 @A1**

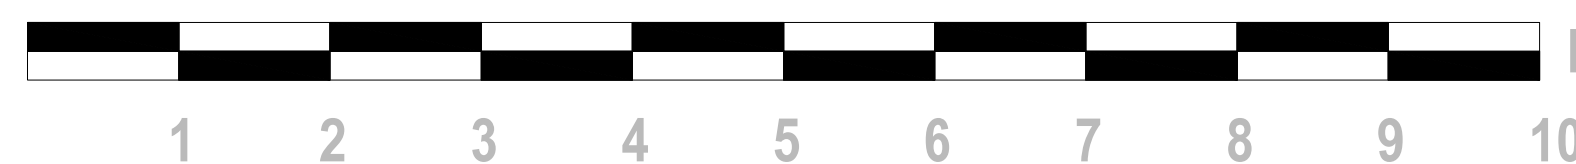

21a - Askew Road  
 London W12 9AD

Telephone 07561 810 884  
 Email Andrew@CinchArchitecture.com  
 Web WWW.CinchArchitecture.com

Project  
**2 MALL STUDIOS  
 LONDON NW3 2TS**

Drawing Title

**EXISTING FRONT & REAR  
 ELEVATIONS**

North	Scale	1:1250 @ A3	Drawn by
	Date	SEPT 2023	Checked by
Project No.	Drawing No.	Revision	
	AC/ MF /23/ 80006		