


D1
003 VIEW FROM ABBEY ROAD / NORTH EAST ELEVATION




1:100 scale

 


D2
003

VIEW FROM ABBEY ROAD

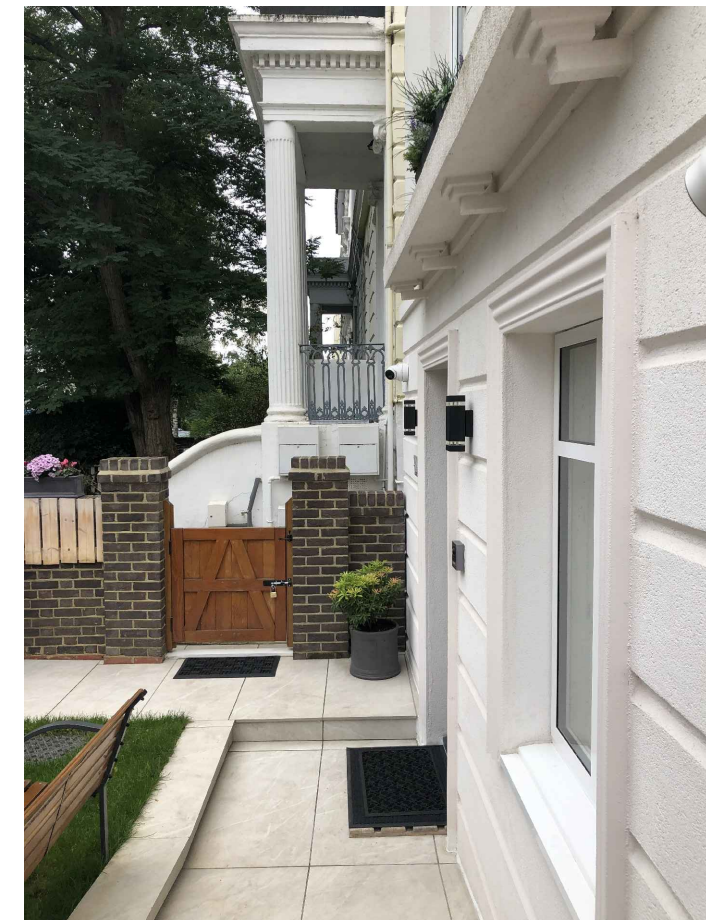

D3
003

VIEW FROM ABBEY ROAD ENTRANCE PATH

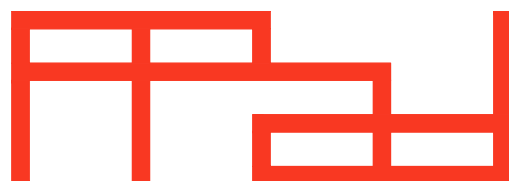

Paper Project architecture and design ltd
The Sawmills
Dunshill Road
London
SW18 4QL
t: 020 8947 0420
e: office@paperproject.co.uk
w: www.paperproject.co.uk

Revisions:		
Date:	Rev:	Revision description:

Job: 41 Priory Terrace, NW6 4DG
Job No: 23579
Date: September 29, 2023
Scale: 1:100 at A3
Status: PLANNING APPLICATION
Dwg Name: Existing Elevation - North East
Dwg No: 23579_PL_003