





D1
012

VIEW FROM PRIORY TERRACE / SOUTH EAST ELEVATION

 

1:100 scale

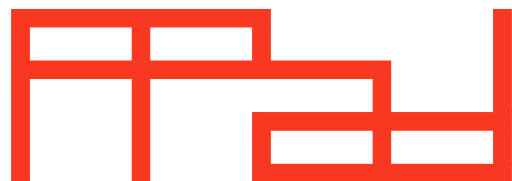

Paper Project architecture and design ltd
The Sawmills
Dunshill Road
London
SW18 4QL
t: 020 8947 0420
e: office@paperproject.co.uk
w: www.paperproject.co.uk

Revisions:

| Date: | Rev: | Revision description: |
|-------|------|-----------------------|
| | | |
| | | |
| | | |
| | | |

Job: 41 Priory Terrace, NW6 4DG
Job No: 23579
Date: September 29, 2023
Scale: 1:100 at A3
Status: **PLANNING APPLICATION**
Dwg Name: Proposed Elevation - South East
Dwg No: 23579_PL_012