


38 PLATTS LANE

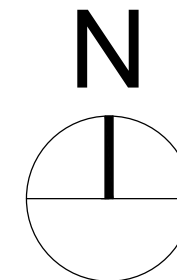

**9 Charleville Mansions**  
**Charleville Road | Kensington**  
**London | W14 9JB | United Kingdom**  
**www.bart-eyking.com**

All rights reserved. EYKING asserts its rights under the Copyright, Designs and Patents Act 1988 (Unless otherwise agreed in writing).


Figured dimensions only are to be taken from this drawing. Do not scale this drawing. All dimensions are in millimeters unless otherwise stated. All dimensions shall be checked on site prior to works commencing. Any discrepancies shall be reported to EYKING.

**EYKING**


Drawn by	Date drawn
BE	10-08-2023
Checked by	Date checked

Scale at A3	Project number	Drawing number	Revision
1:1250	23003	CD_005	

Client	CHRISANTH GRADISCHNIG
Project	38 PLATTS LANE   NW3 7NT
Drawing title	LOCATION PLAN
Stage	CONCEPT DESIGN

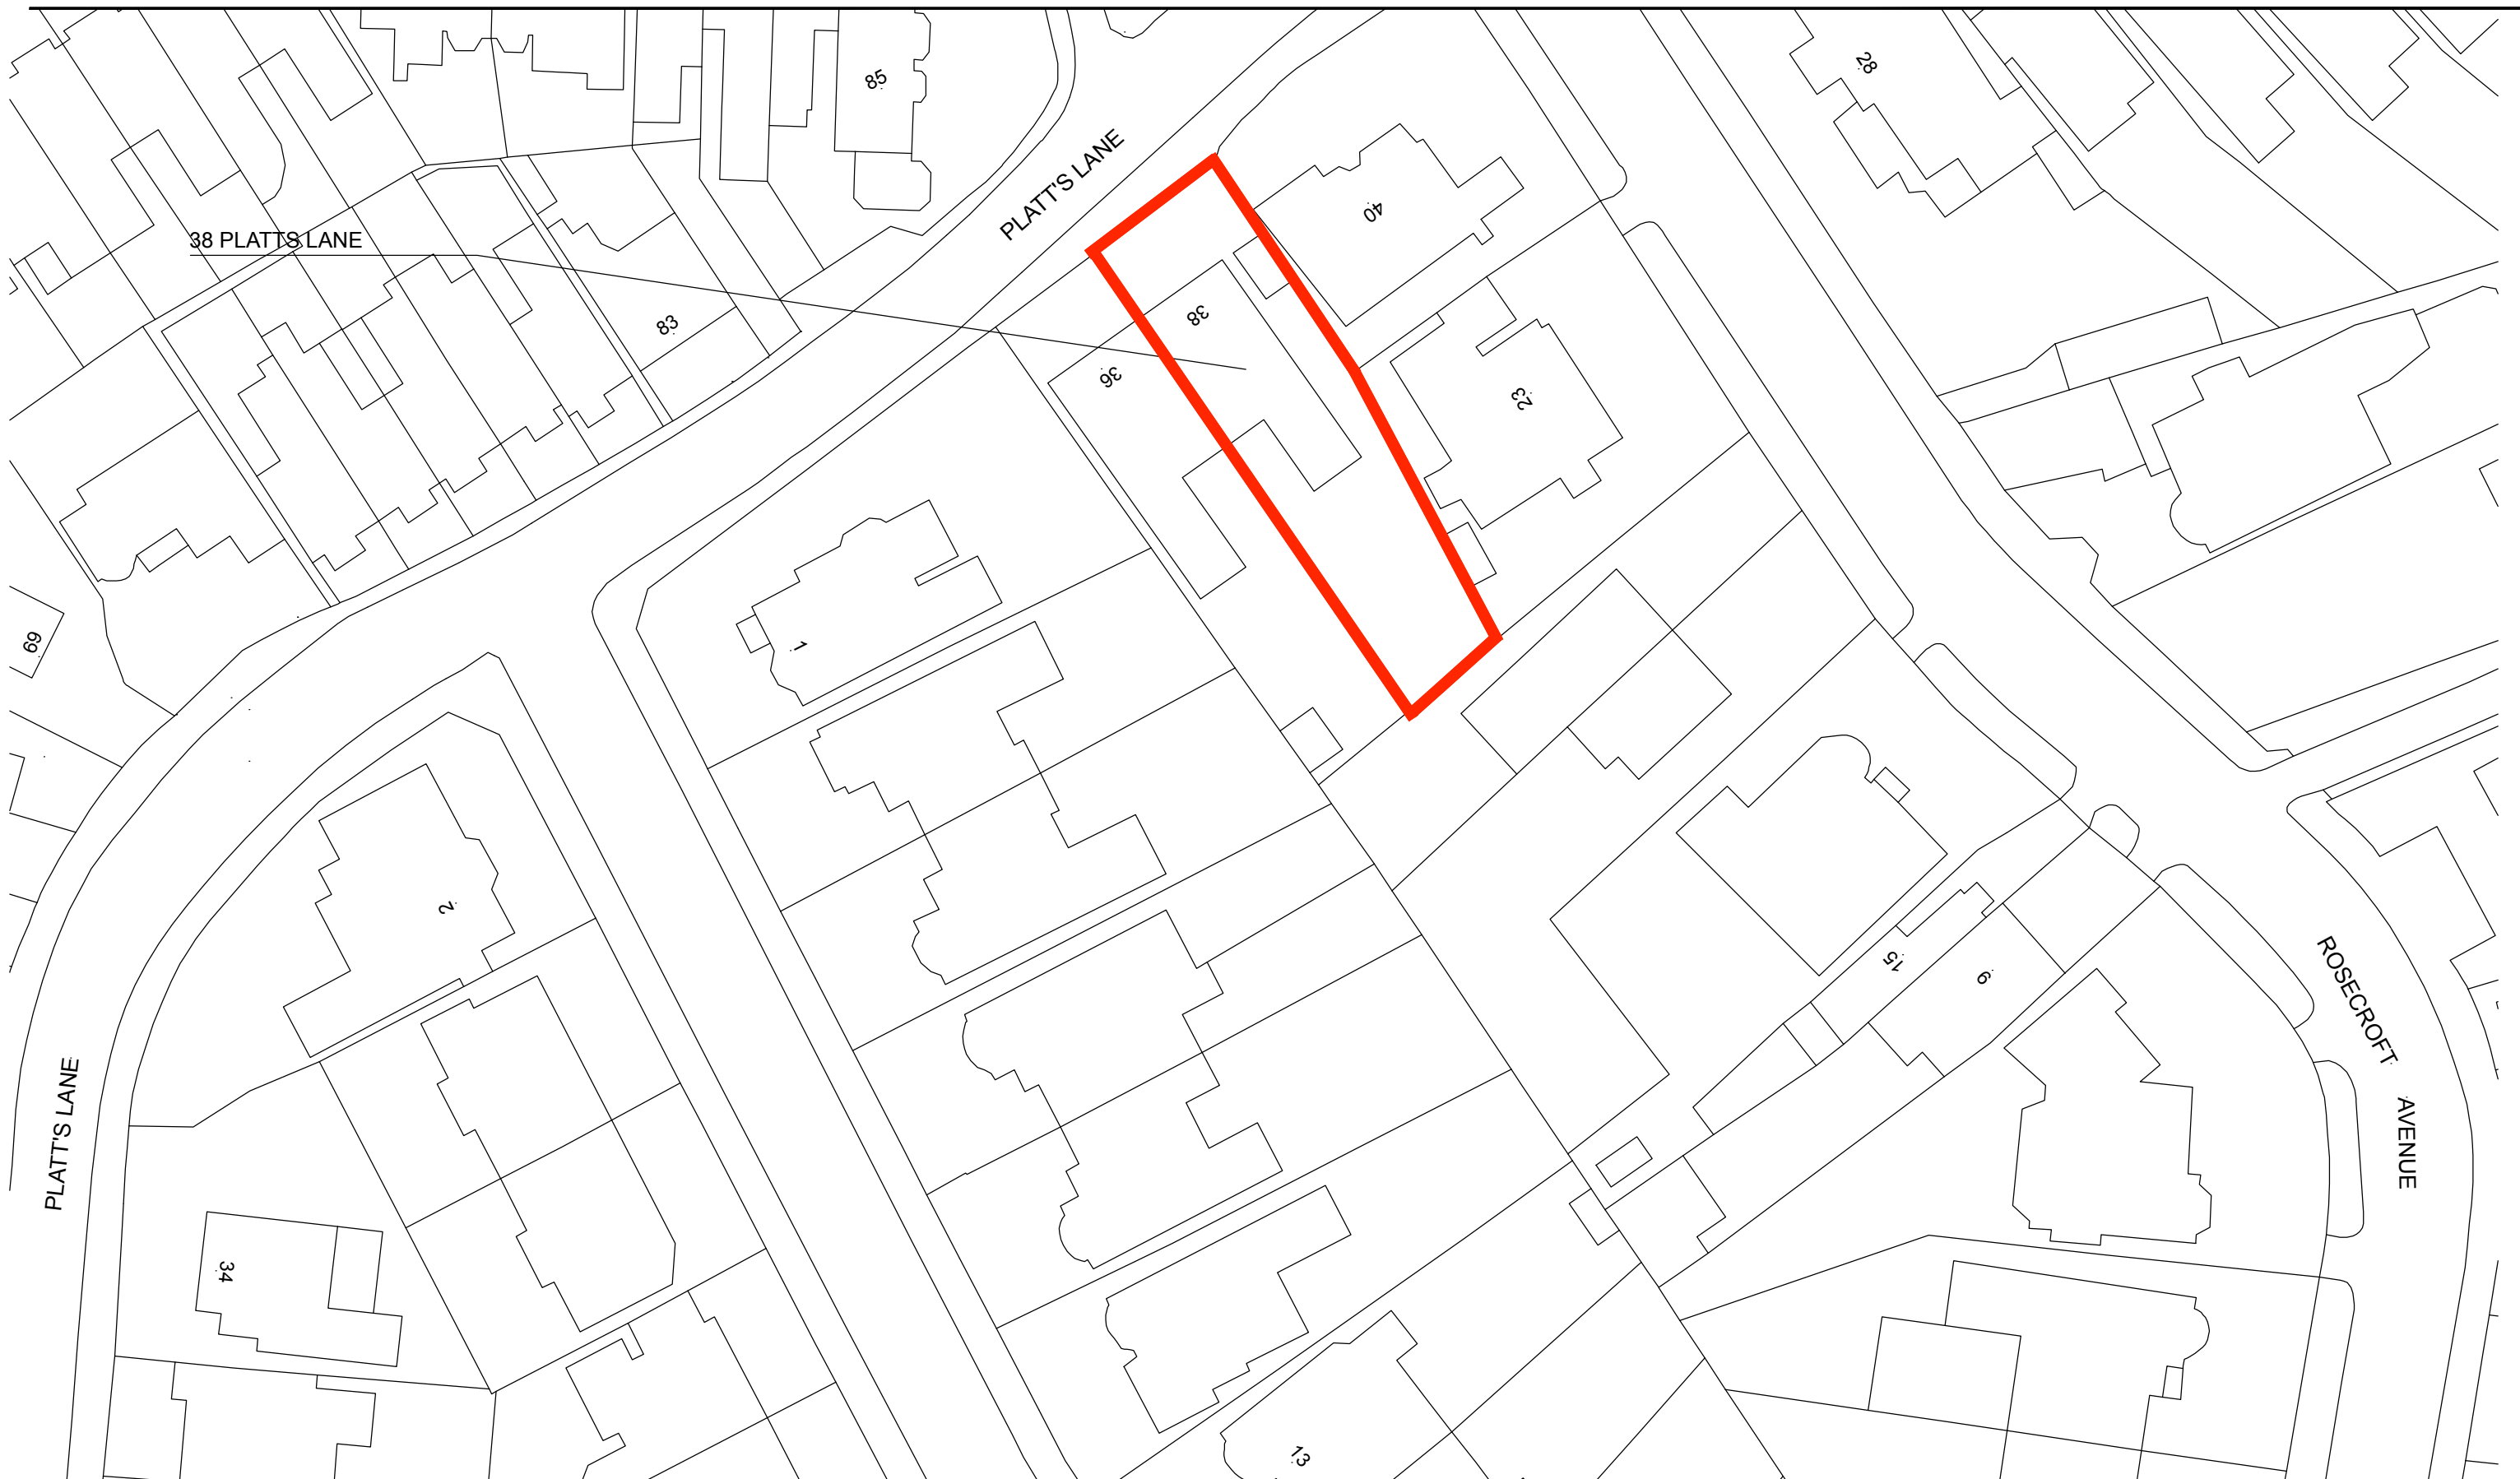

Client  
 CHRISANTH GRADISCHNIG  
 Project  
 38 PLATTS LANE | NW3 7NT  
 Drawing title  
 SITE PLAN  
 Stage  
 CONCEPT DESIGN

 

**9 Charleville Mansions**  
 Charleville Road | Kensington  
 London | W14 9JB | United Kingdom  
[www.bart-eyking.com](http://www.bart-eyking.com)


All rights reserved. EYKING asserts its rights under the Copyright, Designs and Patents Act 1988 (Unless otherwise agreed in writing).  
 Figured dimensions only are to be taken from this drawing. Do not scale this drawing. All dimensions are in millimeters unless otherwise stated. All dimensions shall be checked on site prior to works commencing. Any discrepancies shall be reported to EYKING.

**EYKING**

Drawn by  
 BE  
 Date drawn  
 10-08-2023  
 Checked by  
 Date checked

Scale at A3  
 1:500  
 Project number  
 23003  
 Drawing number  
 CD\_006  
 Revision

EXISTING | GARDEN PLAN

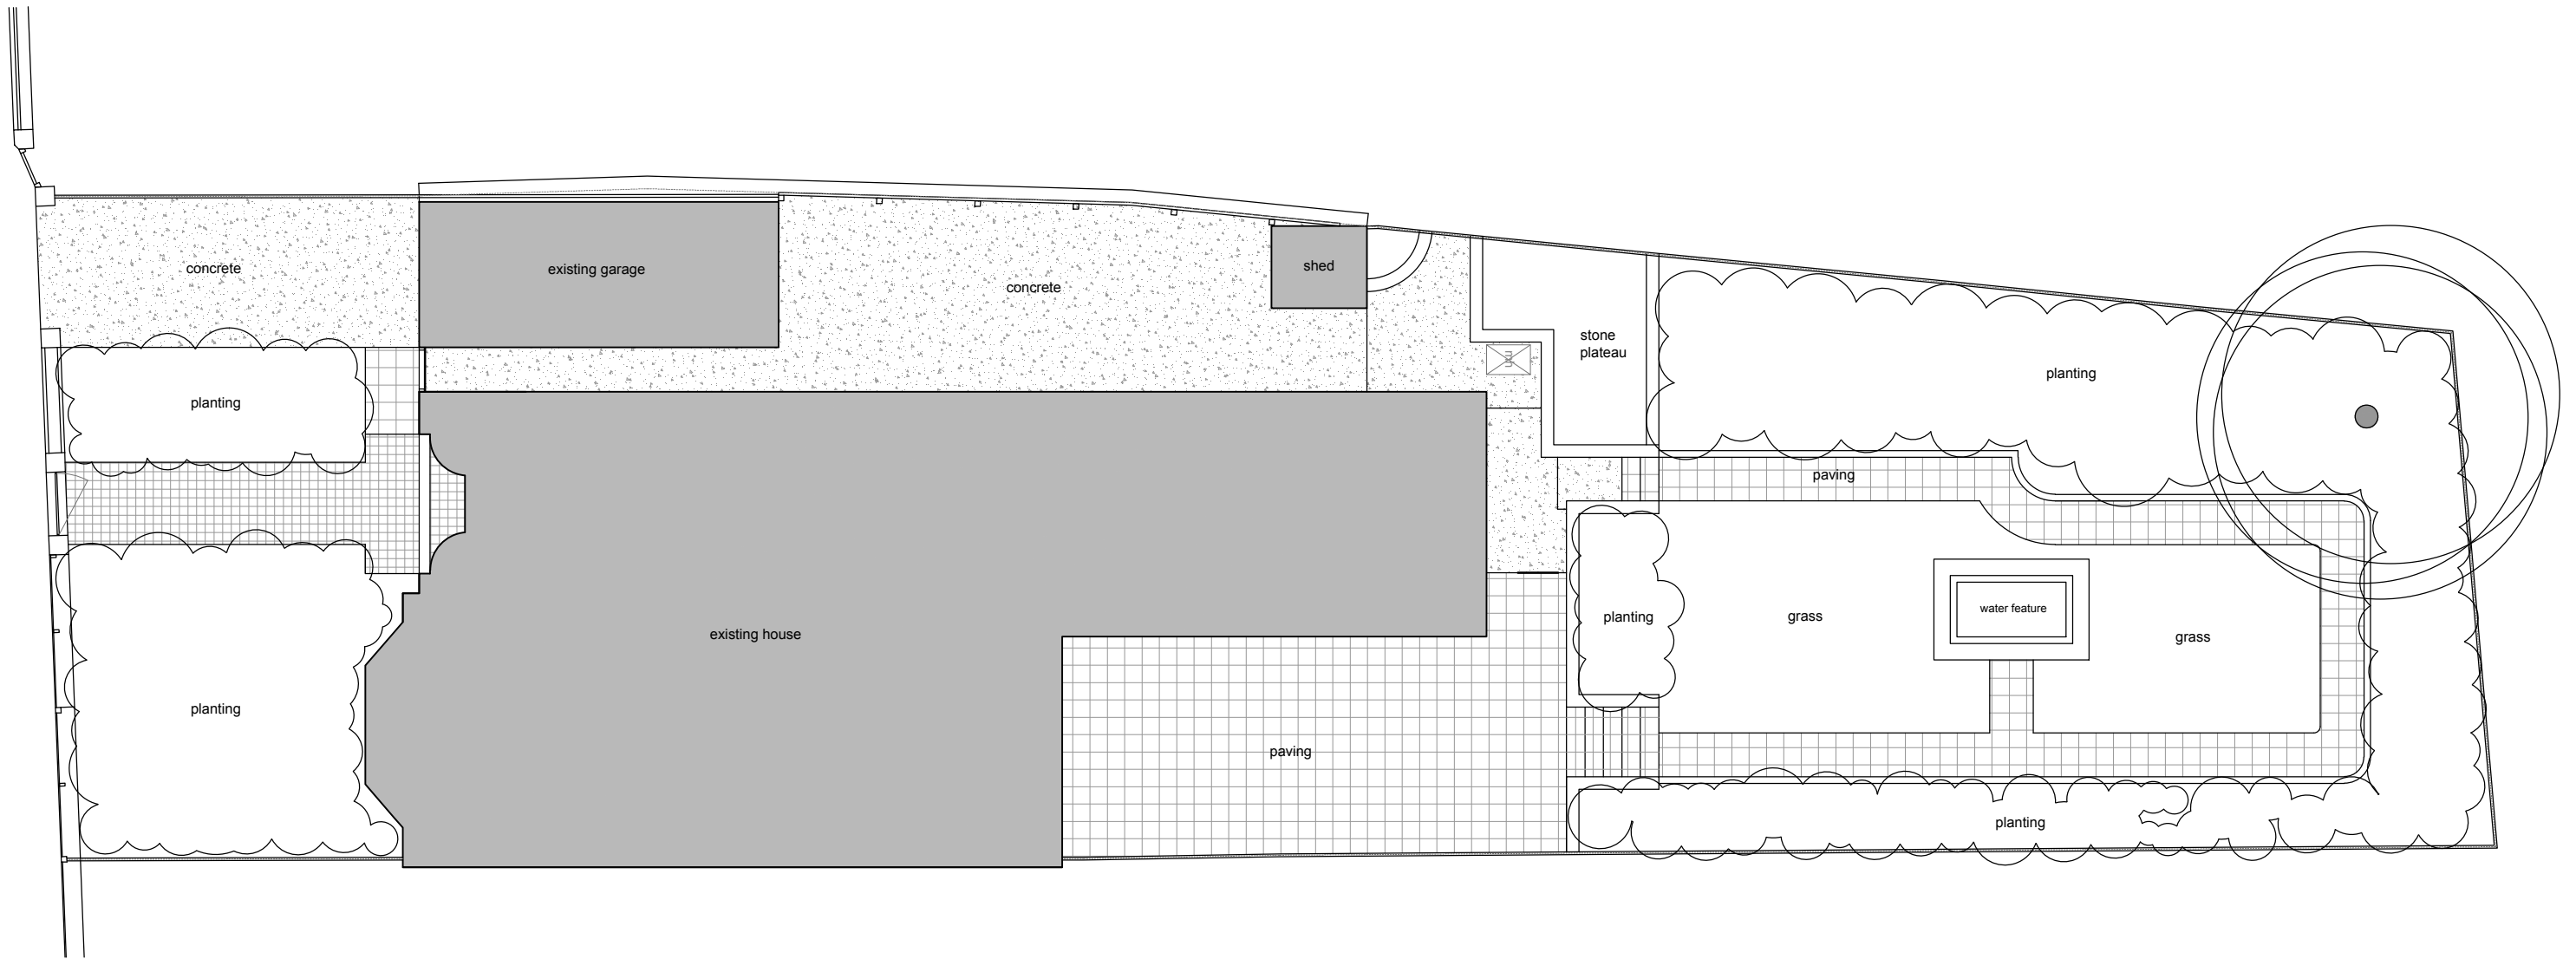

Client	CHRISANTH GRADISCHNIG
Project	38 PLATTS LANE   NW3 7NT
Drawing title	EXISTING   GARDEN PLAN
Stage	CONCEPT DESIGN




**9 Charleville Mansions**  
 Charleville Road | Kensington  
 London | W14 9JB | United Kingdom  
[www.bart-eyking.com](http://www.bart-eyking.com)

All rights reserved. EYKING asserts its rights under the Copyright, Designs and Patents Act 1988 (Unless otherwise agreed in writing).  
 Figured dimensions only are to be taken from this drawing. Do not scale this drawing. All dimensions are in millimeters unless otherwise stated. All dimensions shall be checked on site prior to works commencing. Any discrepancies shall be reported to EYKING.

<b>EYKING</b>	Drawn by	BE	Date drawn	10-08-2023
	Checked by		Date checked	
	Scale at A3	Project number	Drawing number	Revision
1:120	23003	CD_007		

EXISTING | GARDEN FENCE & GATE

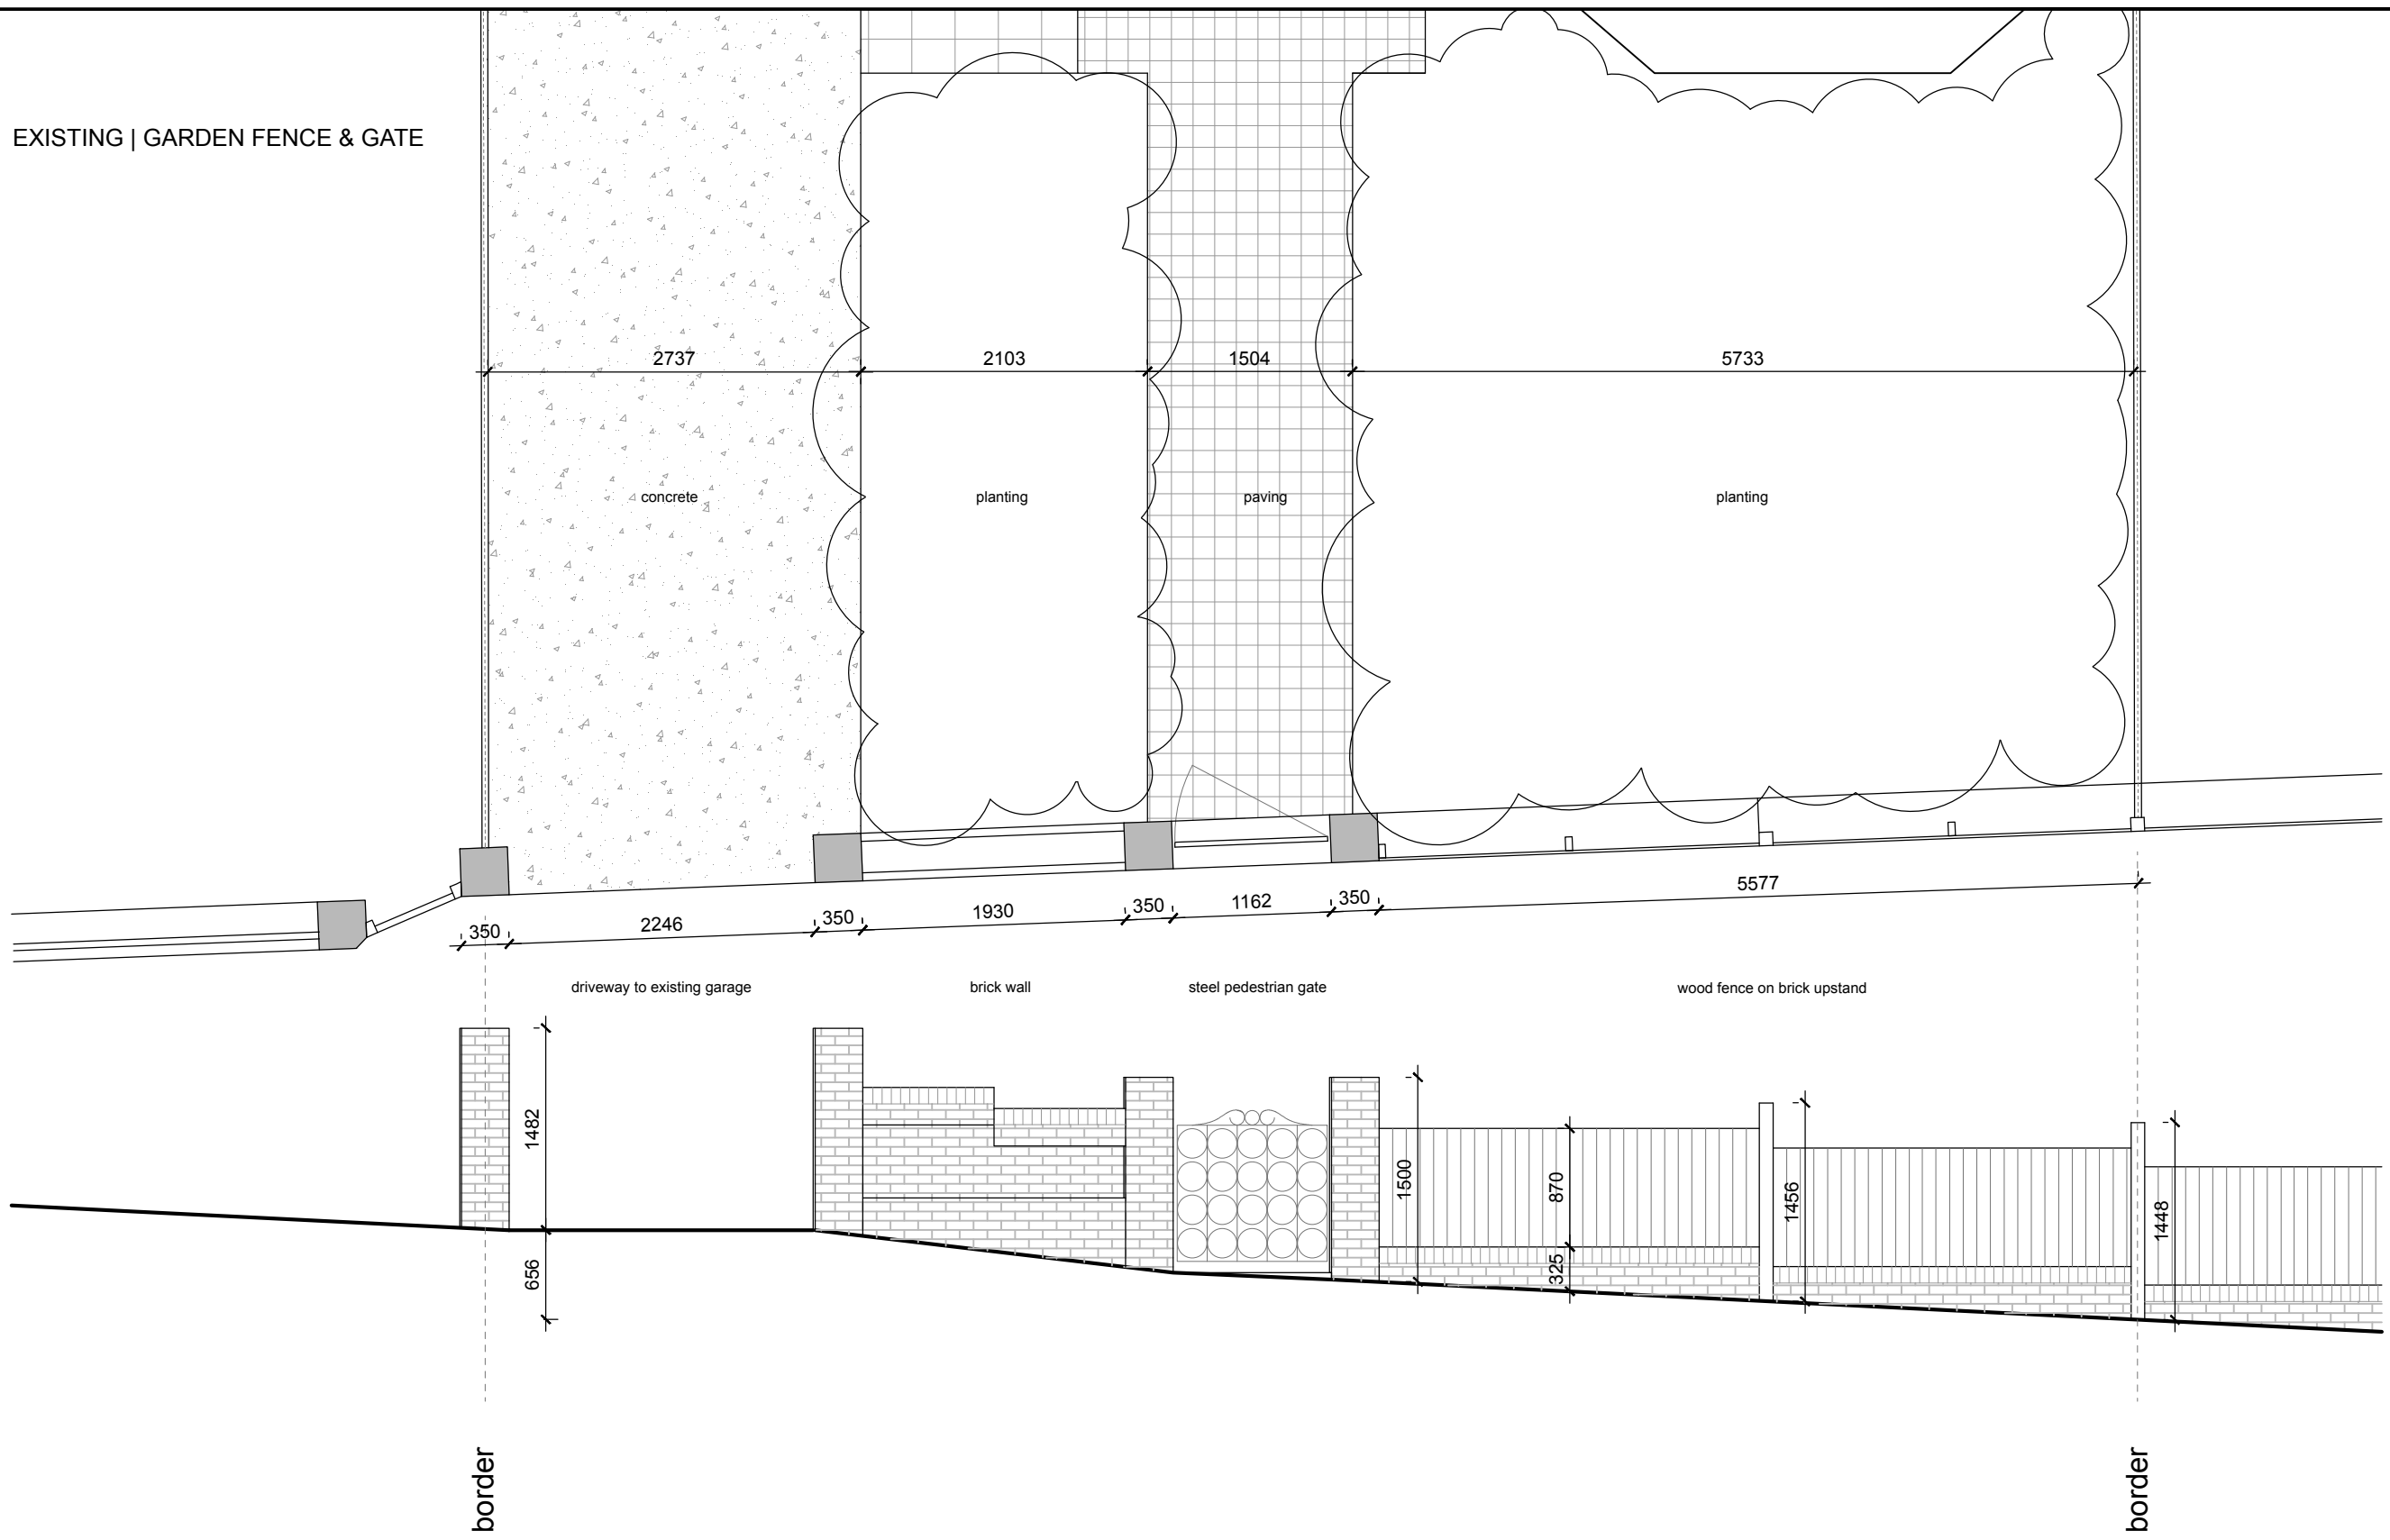

Client	CHRISANTH GRADISCHNIG
Project	38 PLATTS LANE   NW3 7NT
Drawing title	EXISTING   FRONT GARDEN FENCE & GATE
Stage	CONCEPT DESIGN



**9 Charleville Mansions**  
 Charleville Road | Kensington  
 London | W14 9JB | United Kingdom  
[www.bart-eyking.com](http://www.bart-eyking.com)

All rights reserved. EYKING asserts its rights under the Copyright, Designs and Patents Act 1988 (Unless otherwise agreed in writing).


Figured dimensions only are to be taken from this drawing. Do not scale this drawing. All dimensions are in millimeters unless otherwise stated. All dimensions shall be checked on site prior to works commencing. Any discrepancies shall be reported to EYKING.

**EYKING**

Drawn by	BE	Date drawn	10-08-2023
Checked by		Date checked	

Scale at A3	1:50	Project number	23003	Drawing number	CD_008	Revision	
-------------	------	----------------	-------	----------------	--------	----------	--

EXISTING | GROUND FLOOR PLAN

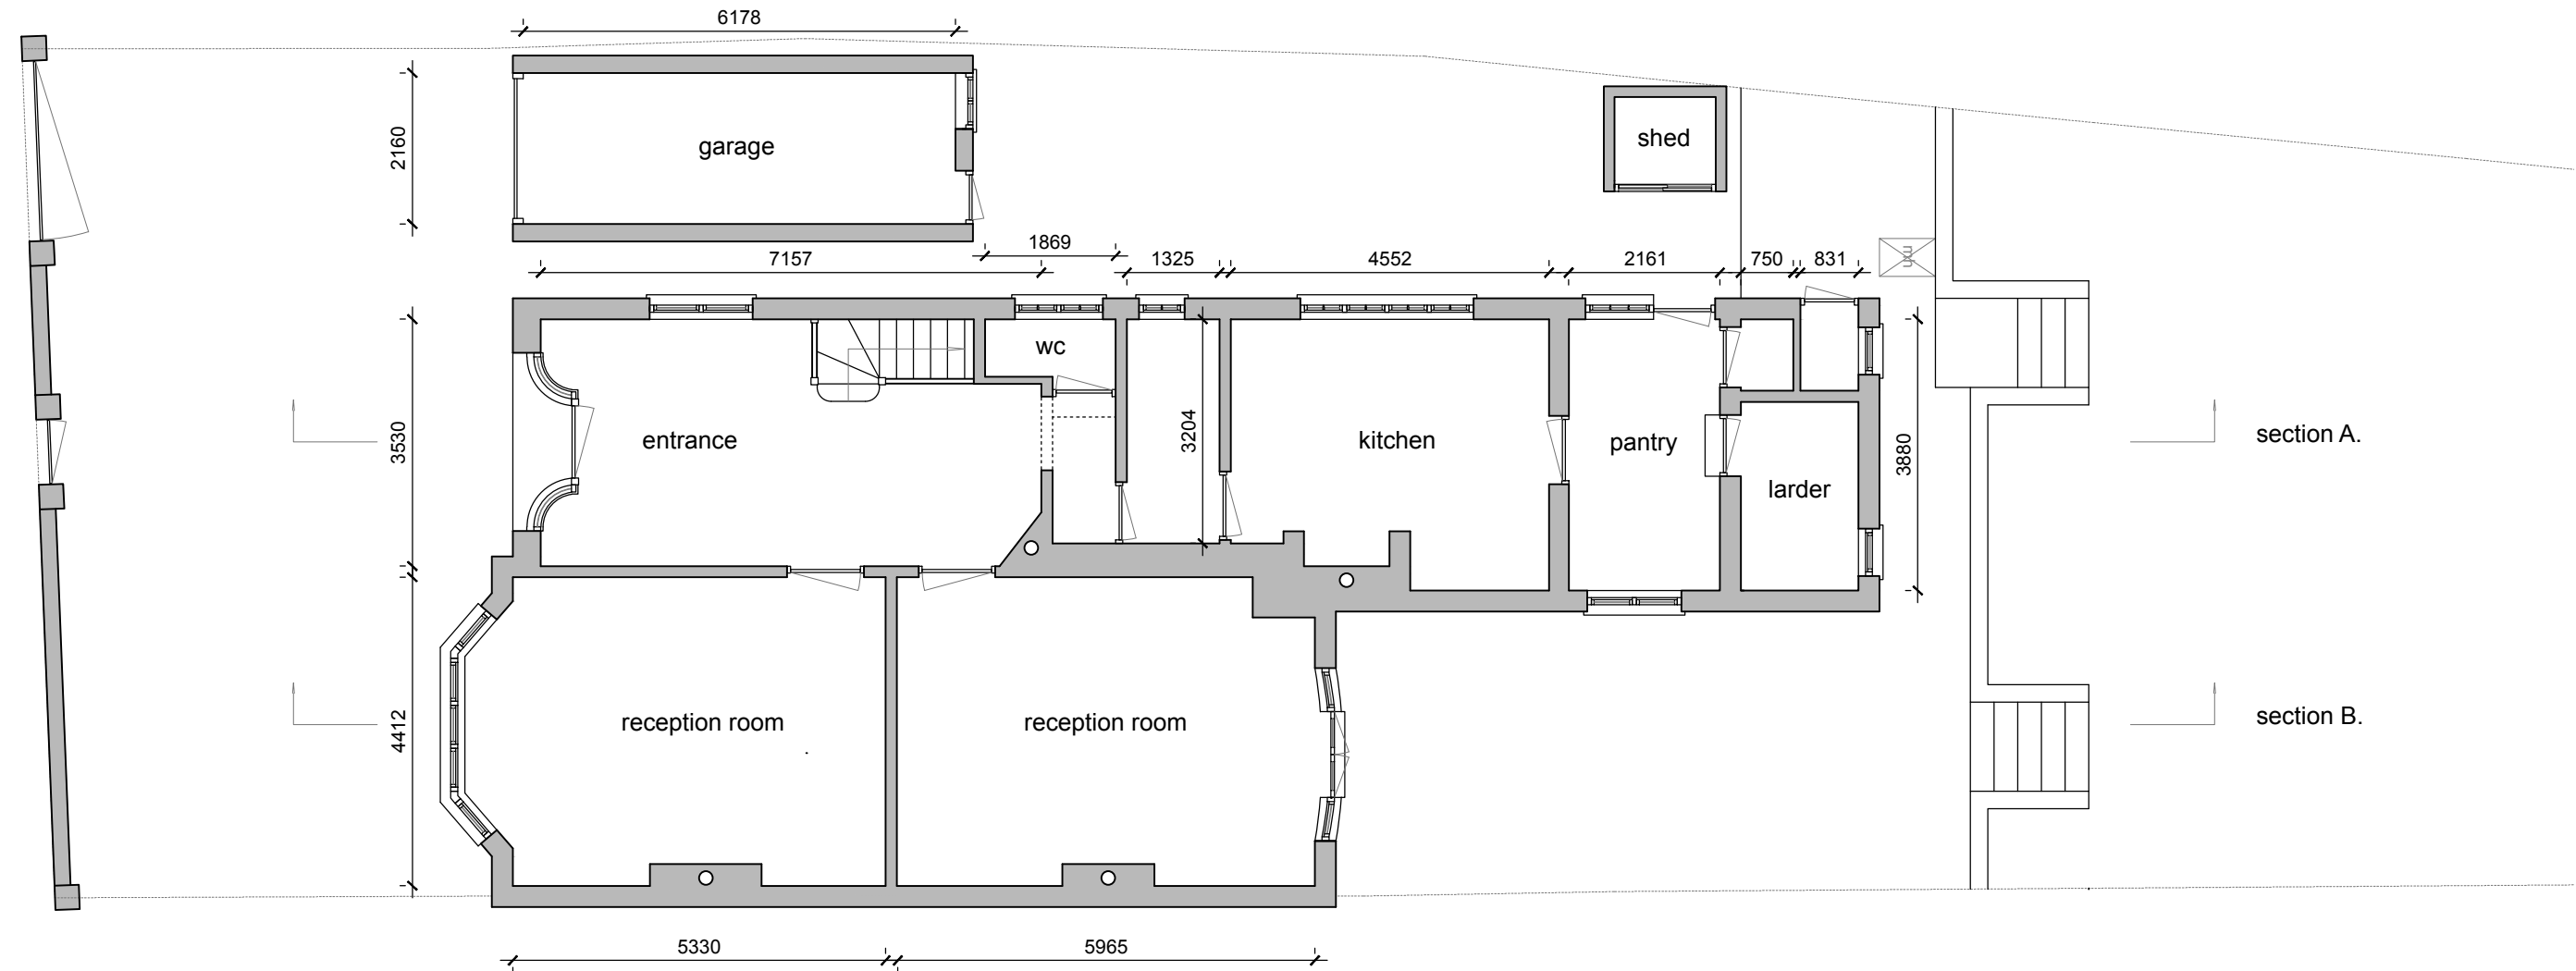

Client	CHRISANTH GRADISCHNIG
Project	38 PLATTS LANE   NW3 7NT
Drawing title	EXISTING   GROUND FLOOR PLAN
Stage	CONCEPT DESIGN



**9 Charleville Mansions**  
 Charleville Road | Kensington  
 London | W14 9JB | United Kingdom  
[www.bart-eyking.com](http://www.bart-eyking.com)

All rights reserved. EYKING asserts its rights under the Copyright, Designs and Patents Act 1988 (Unless otherwise agreed in writing).


Figured dimensions only are to be taken from this drawing. Do not scale this drawing. All dimensions are in millimeters unless otherwise stated. All dimensions shall be checked on site prior to works commencing. Any discrepancies shall be reported to EYKING.

**EYKING**

Drawn by	BE	Date drawn	10-08-2023
Checked by		Date checked	

Scale at A3	1:100	Project number	23003	Drawing number	CD_010	Revision	
-------------	-------	----------------	-------	----------------	--------	----------	--

EXISTING | FIRST FLOOR PLAN

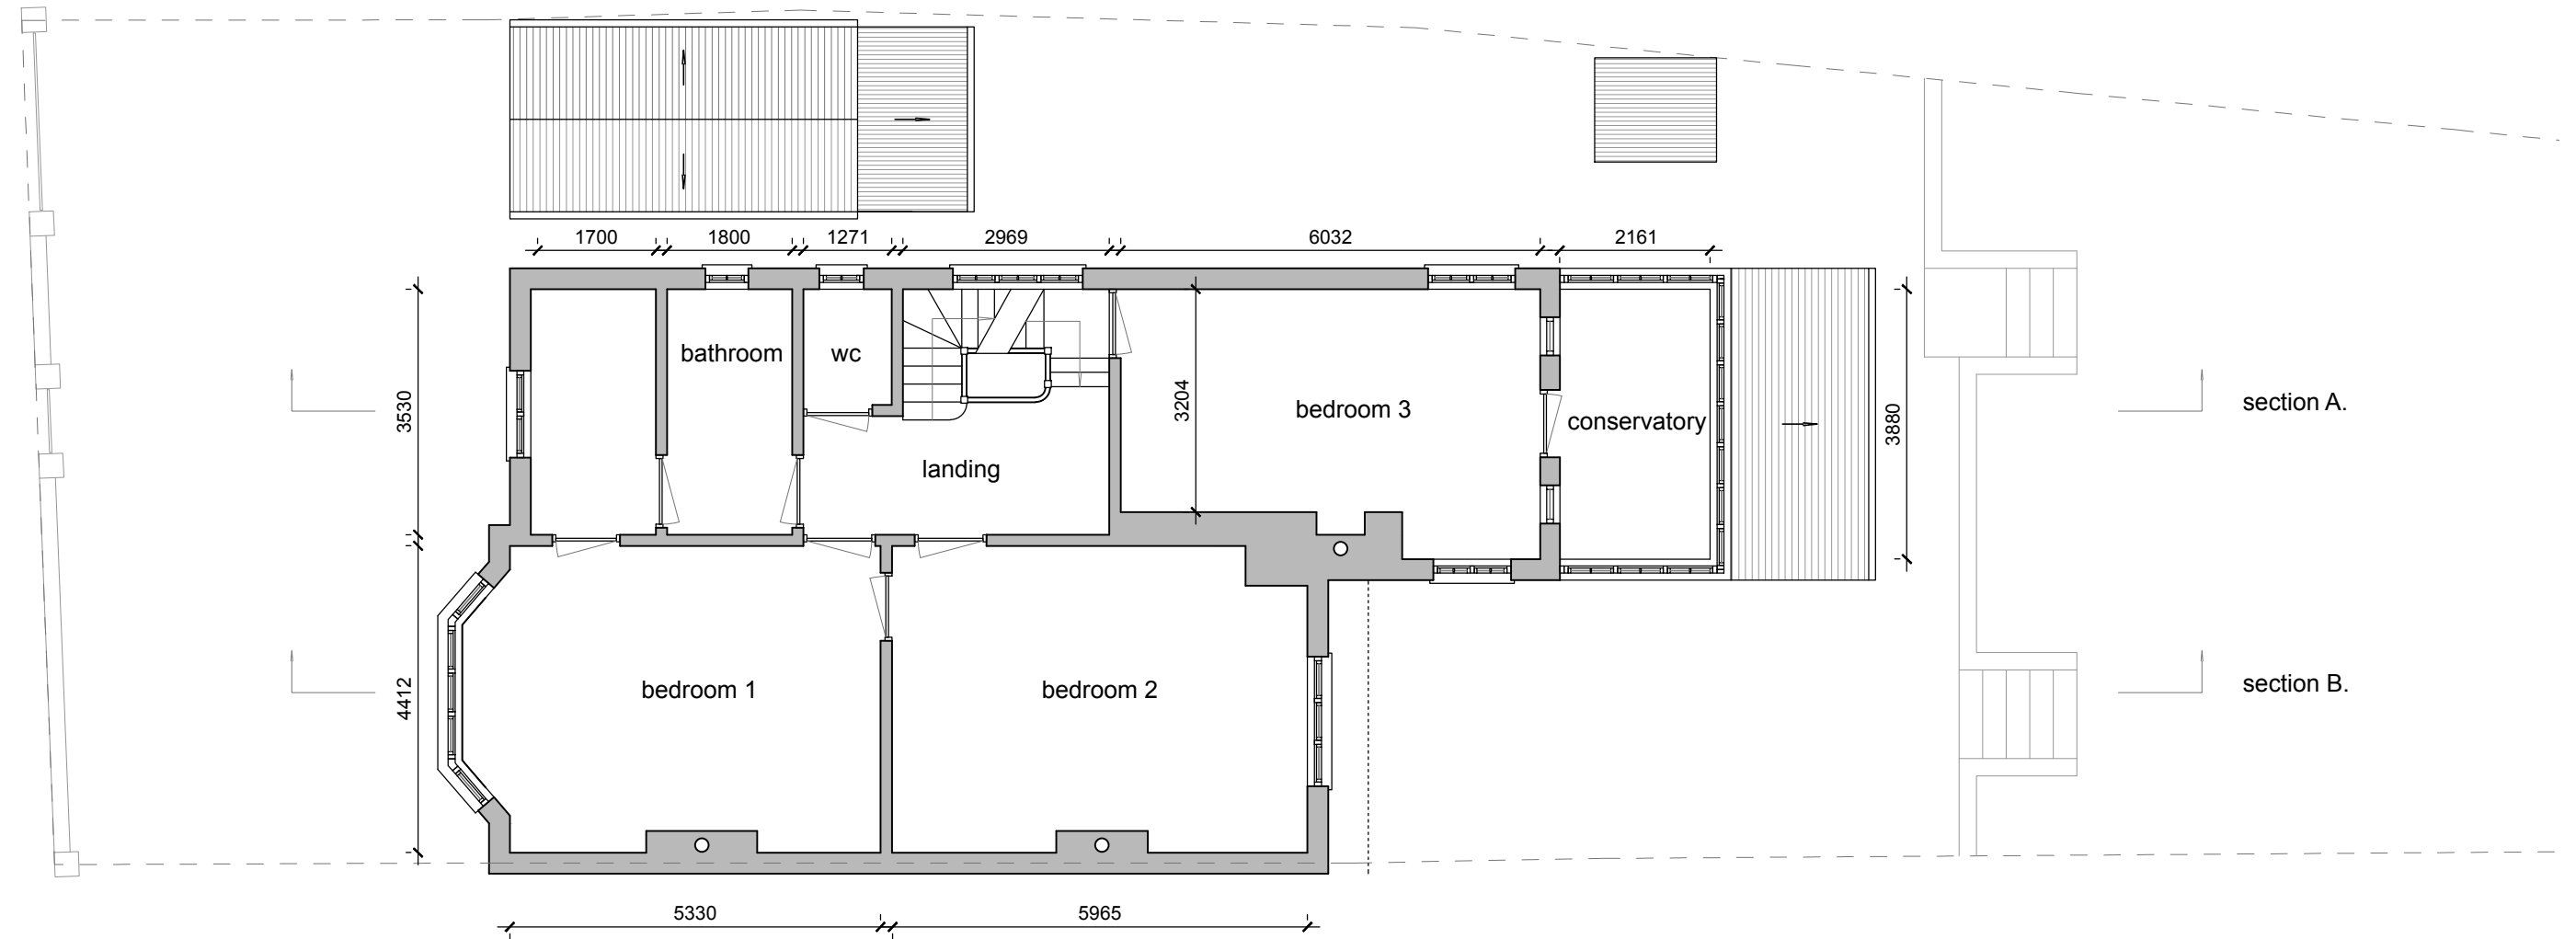

Client	CHRISANTH GRADISCHNIG
Project	38 PLATTS LANE   NW3 7NT
Drawing title	EXISTING   FIRST FLOOR PLAN
Stage	CONCEPT DESIGN



**9 Charleville Mansions**  
 Charleville Road | Kensington  
 London | W14 9JB | United Kingdom  
[www.bart-eyking.com](http://www.bart-eyking.com)

All rights reserved. EYKING asserts its rights under the Copyright, Designs and Patents Act 1988 (Unless otherwise agreed in writing).


Figured dimensions only are to be taken from this drawing. Do not scale this drawing. All dimensions are in millimeters unless otherwise stated. All dimensions shall be checked on site prior to works commencing. Any discrepancies shall be reported to EYKING.

**EYKING**

Drawn by	BE	Date drawn	10-08-2023
Checked by		Date checked	

Scale at A3	1:100	Project number	23003	Drawing number	CD_011	Revision	
-------------	-------	----------------	-------	----------------	--------	----------	--

EXISTING | SECOND FLOOR PLAN

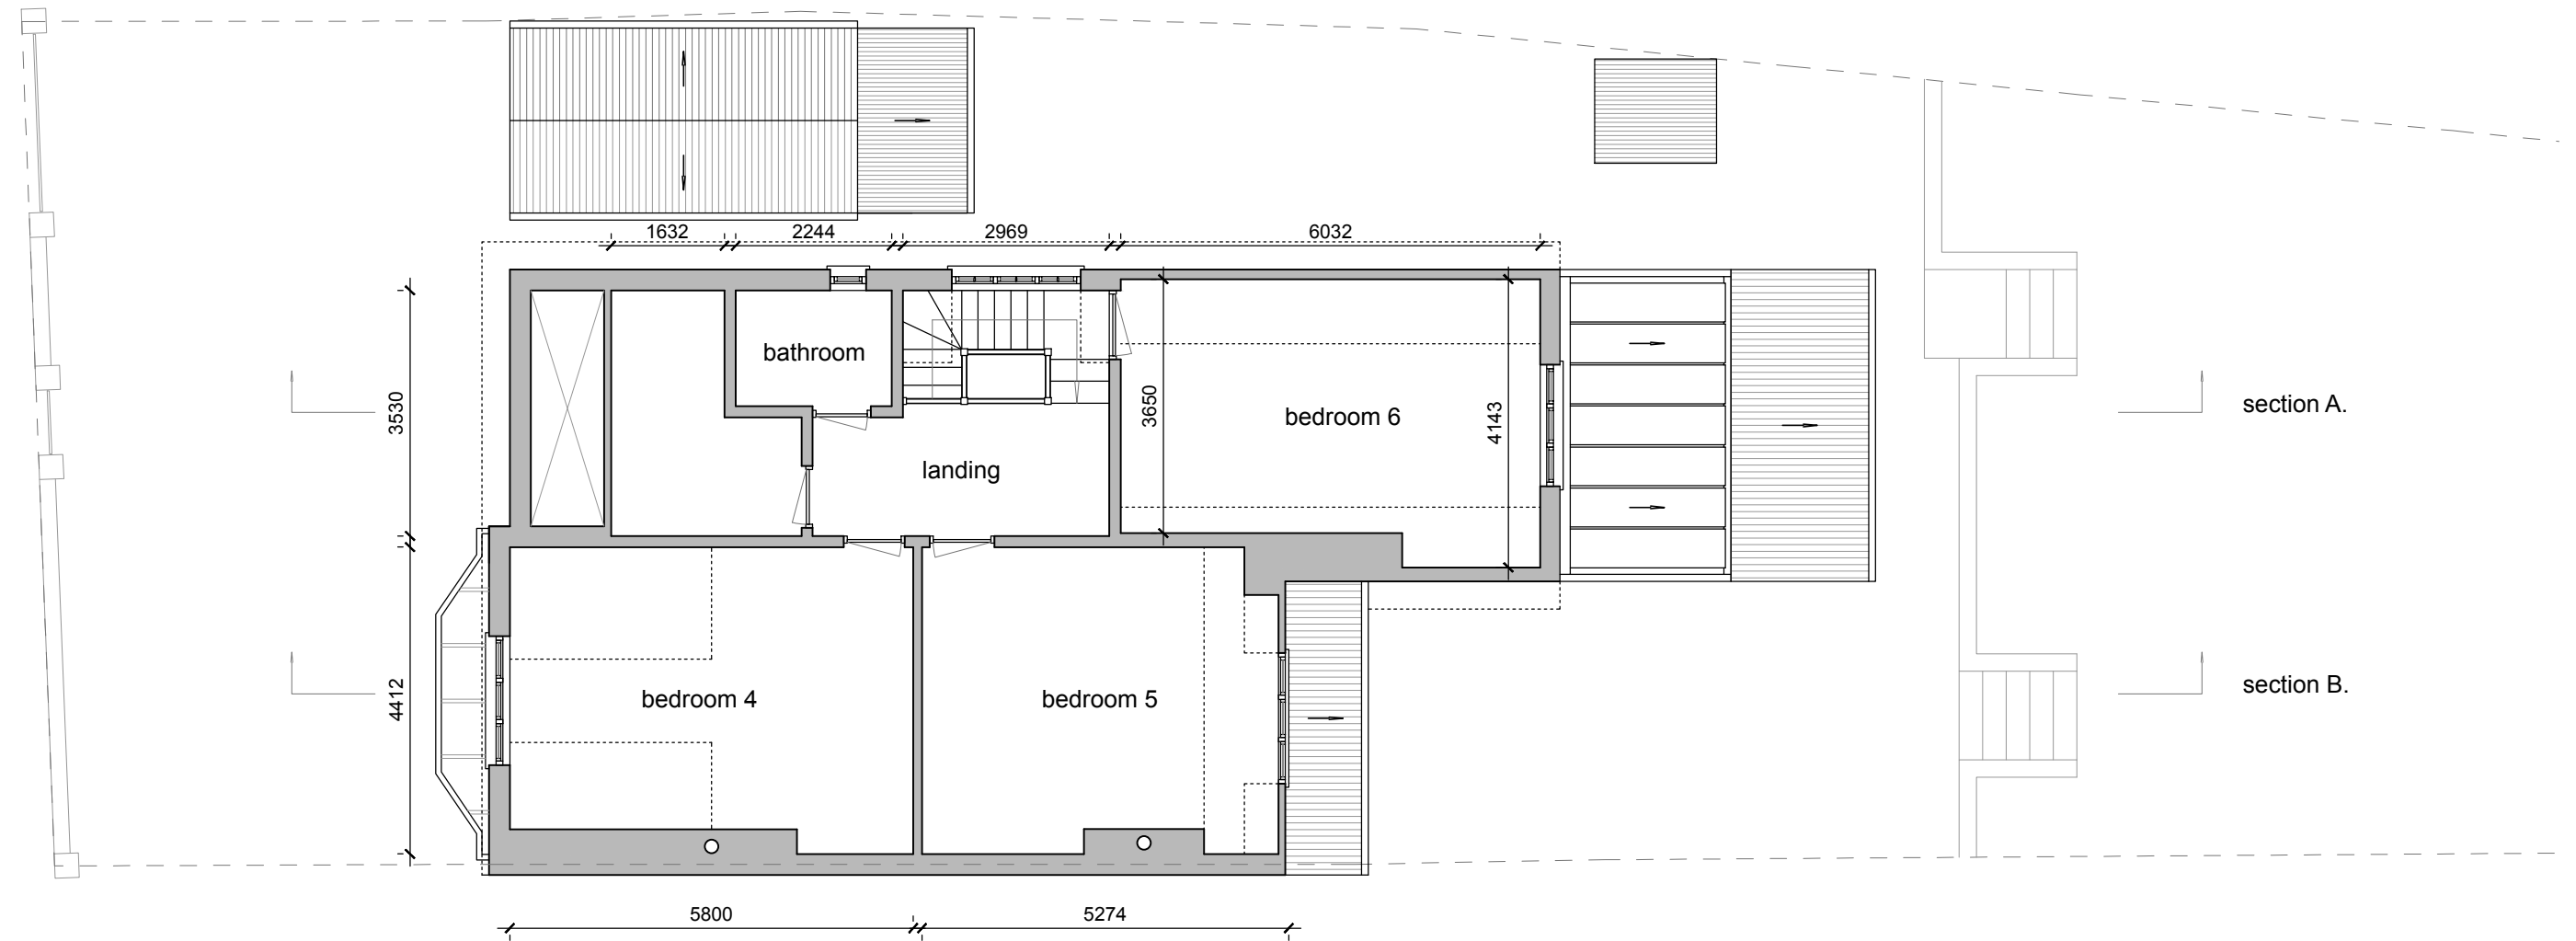

Client	CHRISANTH GRADISCHNIG
Project	38 PLATTS LANE   NW3 7NT
Drawing title	EXISTING   SECOND FLOOR PLAN
Stage	CONCEPT DESIGN



**9 Charleville Mansions**  
 Charleville Road | Kensington  
 London | W14 9JB | United Kingdom  
[www.bart-eyking.com](http://www.bart-eyking.com)

All rights reserved. EYKING asserts its rights under the Copyright, Designs and Patents Act 1988 (Unless otherwise agreed in writing).

Figured dimensions only are to be taken from this drawing. Do not scale this drawing. All dimensions are in millimeters unless otherwise stated. All dimensions shall be checked on site prior to works commencing. Any discrepancies shall be reported to EYKING.


**EYKING**

Drawn by	BE	Date drawn	10-08-2023
Checked by		Date checked	

Scale at A3	1:100	Project number	23003	Drawing number	CD_012	Revision	
-------------	-------	----------------	-------	----------------	--------	----------	--


EXISTING | ROOF PLAN

Roof Finish: Clay Tiles | Colour : Terracotta  
 Conservatory : Soft Wood | Colour: White | Single Glazing

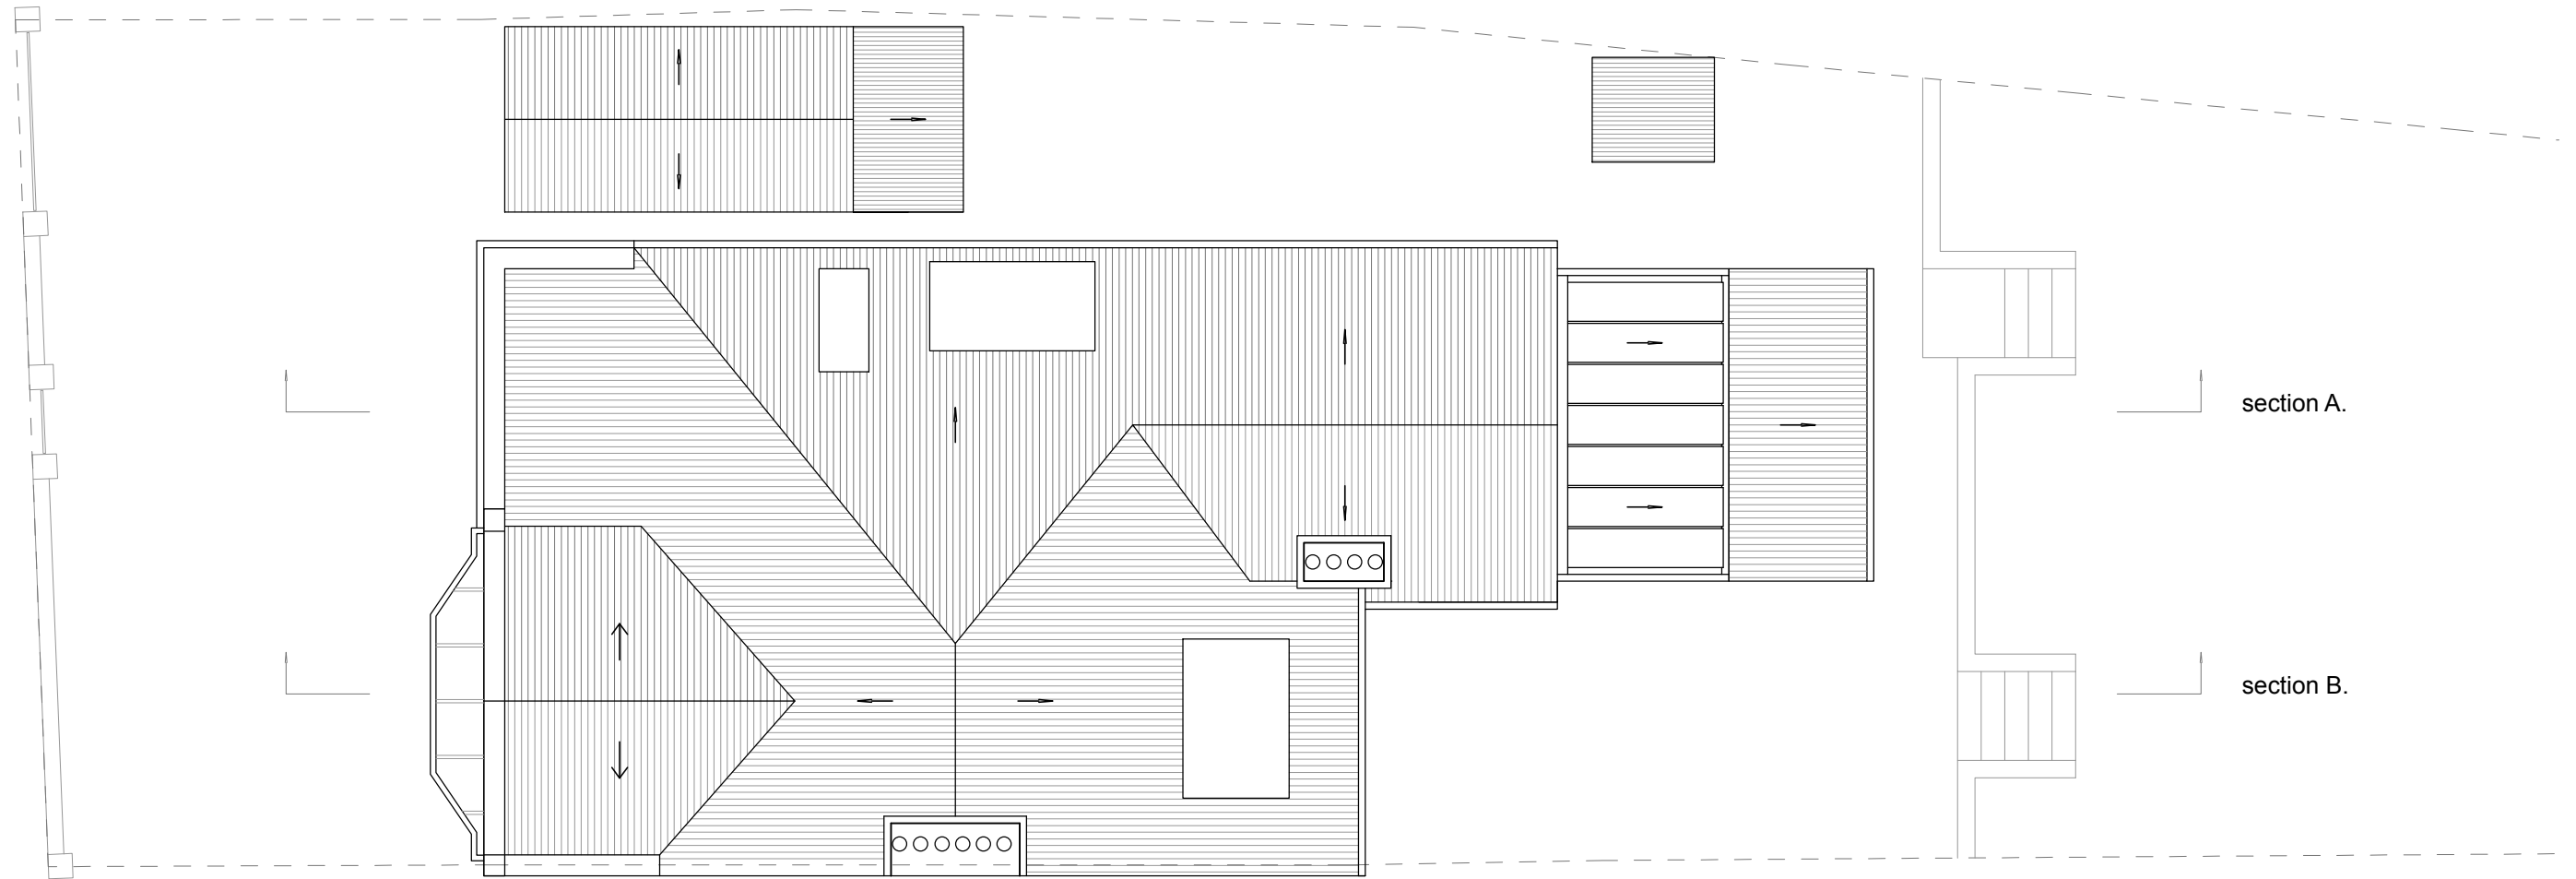

section A.

section B.

 

**9 Charleville Mansions**  
 Charleville Road | Kensington  
 London | W14 9JB | United Kingdom  
[www.bart-eyking.com](http://www.bart-eyking.com)

All rights reserved. EYKING asserts its rights under the Copyright, Designs and Patents Act 1988 (Unless otherwise agreed in writing).

Figured dimensions only are to be taken from this drawing. Do not scale this drawing. All dimensions are in millimeters unless otherwise stated. All dimensions shall be checked on site prior to works commencing. Any discrepancies shall be reported to EYKING.

**EYKING**

Drawn by	Date drawn
BE	10-08-2023
Checked by	Date checked

Scale at A3	Project number	Drawing number	Revision
1:100	23003	CD_013	

Client	CHRISANTH GRADISCHNIG
Project	38 PLATTS LANE   NW3 7NT
Drawing title	EXISTING   ROOF PLAN
Stage	CONCEPT DESIGN



EXISTING | FRONT FACADE

Facade Finish: Pebble Dash | Colour: Light Grey  
 Roof Finish: Clay Tiles | Colour : Terracotta  
 Windows: Soft Wood | Colour: White | Single Glazing  
 Special Windows: Soft Wood | Colour: White | Transparant Leaded Glass



**9 Charleville Mansions**  
 Charleville Road | Kensington  
 London | W14 9JB | United Kingdom  
[www.bart-eyking.com](http://www.bart-eyking.com)

All rights reserved. EYKING asserts its rights under the Copyright, Designs and Patents Act 1988 (Unless otherwise agreed in writing).

Figured dimensions only are to be taken from this drawing. Do not scale this drawing. All dimensions are in millimeters unless otherwise stated. All dimensions shall be checked on site prior to works commencing. Any discrepancies shall be reported to EYKING.

**EYKING**

Drawn by	Date drawn
BE	10-08-2023
Checked by	Date checked

Scale at A3	Project number	Drawing number	Revision
1:100	23003	CD_020	

Client	CHRISANTH GRADISCHNIG
Project	38 PLATTS LANE   NW3 7NT
Drawing title	EXISTING   FRONT FACADE
Stage	CONCEPT DESIGN

EXISTING | REAR FACADE

Facade Finish: Brick | Colour: Terracotta  
 Roof Finish: Clay Tiles | Colour : Terracotta  
 Windows: Soft Wood | Colour: White | Single Glazing  
 Special Windows: Soft Wood | Colour: White | Transparant Leaded Glass



9 Charleville Mansions  
 Charleville Road | Kensington  
 London | W14 9JB | United Kingdom  
[www.bart-eyking.com](http://www.bart-eyking.com)

All rights reserved. EYKING asserts its rights under the Copyright, Designs and Patents Act 1988 (Unless otherwise agreed in writing).

Figured dimensions only are to be taken from this drawing. Do not scale this drawing. All dimensions are in millimeters unless otherwise stated. All dimensions shall be checked on site prior to works commencing. Any discrepancies shall be reported to EYKING.

EYKING

Drawn by	Date drawn
BE	10-08-2023
Checked by	Date checked

Scale at A3	Project number	Drawing number	Revision
1:100	23003	CD_021	

Client	CHRISANTH GRADISCHNIG
Project	38 PLATTS LANE   NW3 7NT
Drawing title	EXISTING   REAR FACADE
Stage	CONCEPT DESIGN

EXISTING | EAST FACADE

Facade Finish: Brick | Colour: Terracotta  
 Roof Finish: Clay Tiles | Colour : Terracotta  
 Windows: Soft Wood | Colour: White | Single Glazing  
 Special Windows: Soft Wood | Colour: White | Transparant Leded Glass



Client	CHRISANTH GRADISCHNIG
Project	38 PLATTS LANE   NW3 7NT
Drawing title	EXISTING   EAST FACADE
Stage	CONCEPT DESIGN



**9 Charleville Mansions**  
 Charleville Road | Kensington  
 London | W14 9JB | United Kingdom  
[www.bart-eyking.com](http://www.bart-eyking.com)

All rights reserved. EYKING asserts its rights under the Copyright, Designs and Patents Act 1988 (Unless otherwise agreed in writing).

Figured dimensions only are to be taken from this drawing. Do not scale this drawing. All dimensions are in millimeters unless otherwise stated. All dimensions shall be checked on site prior to works commencing. Any discrepancies shall be reported to EYKING.

**EYKING**

Drawn by	BE	Date drawn	10-08-2023
Checked by		Date checked	

Scale at A3	1:100	Project number	23003	Drawing number	CD_022	Revision	
-------------	-------	----------------	-------	----------------	--------	----------	--

EXISTING | WEST FACADE

Facade Finish: Brick | Colour: Terracotta  
 Roof Finish: Clay Tiles | Colour : Terracotta  
 Windows: Soft Wood | Colour: White | Single Glazing



Client	CHRISANTH GRADISCHNIG
Project	38 PLATTS LANE   NW3 7NT
Drawing title	EXISTING   WEST FACADE
Stage	CONCEPT DESIGN



**9 Charleville Mansions**  
 Charleville Road | Kensington  
 London | W14 9JB | United Kingdom  
[www.bart-eyking.com](http://www.bart-eyking.com)

All rights reserved. EYKING asserts its rights under the Copyright, Designs and Patents Act 1988 (Unless otherwise agreed in writing).

Figured dimensions only are to be taken from this drawing. Do not scale this drawing. All dimensions are in millimeters unless otherwise stated. All dimensions shall be checked on site prior to works commencing. Any discrepancies shall be reported to EYKING.

**EYKING**

Drawn by	BE	Date drawn	10-08-2023
Checked by		Date checked	

Scale at A3	1:100	Project number	23003	Drawing number	CD_023	Revision	
-------------	-------	----------------	-------	----------------	--------	----------	--

EXISTING | LONGITUDINAL SECTION A.

Front Facade Finish: Pebble Dash | Colour: Light Grey  
 Facade Finish: Brick | Colour: Terracotta  
 Roof Finish: Clay Tiles | Colour : Terracotta  
 Windows: Soft Wood | Colour: White | Single Glazing  
 Special Windows: Soft Wood | Colour: White | Transparant Leded Glass



Client	CHRISANTH GRADISCHNIG
Project	38 PLATTS LANE   NW3 7NT
Drawing title	EXISTING   LONGITUDINAL SECTION A.
Stage	CONCEPT DESIGN



**9 Charville Mansions**  
 Charville Road | Kensington  
 London | W14 9JB | United Kingdom  
[www.bart-eyking.com](http://www.bart-eyking.com)

All rights reserved. EYKING asserts its rights under the Copyright, Designs and Patents Act 1988 (Unless otherwise agreed in writing).

Figured dimensions only are to be taken from this drawing. Do not scale this drawing. All dimensions are in millimeters unless otherwise stated. All dimensions shall be checked on site prior to works commencing. Any discrepancies shall be reported to EYKING.


**EYKING**

Drawn by	BE	Date drawn	10-08-2023
Checked by		Date checked	

Scale at A3	1:100	Project number	23003	Drawing number	CD_030	Revision	
-------------	-------	----------------	-------	----------------	--------	----------	--

EXISTING | LONGITUDINAL SECTION B.

Front Facade Finish: Pebble Dash | Colour: Light Grey  
 Facade Finish: Brick | Colour: Terracotta  
 Roof Finish: Clay Tiles | Colour : Terracotta  
 Windows: Soft Wood | Colour: White | Single Glazing  
 Special Windows: Soft Wood | Colour: White | Transparant Leaded Glass

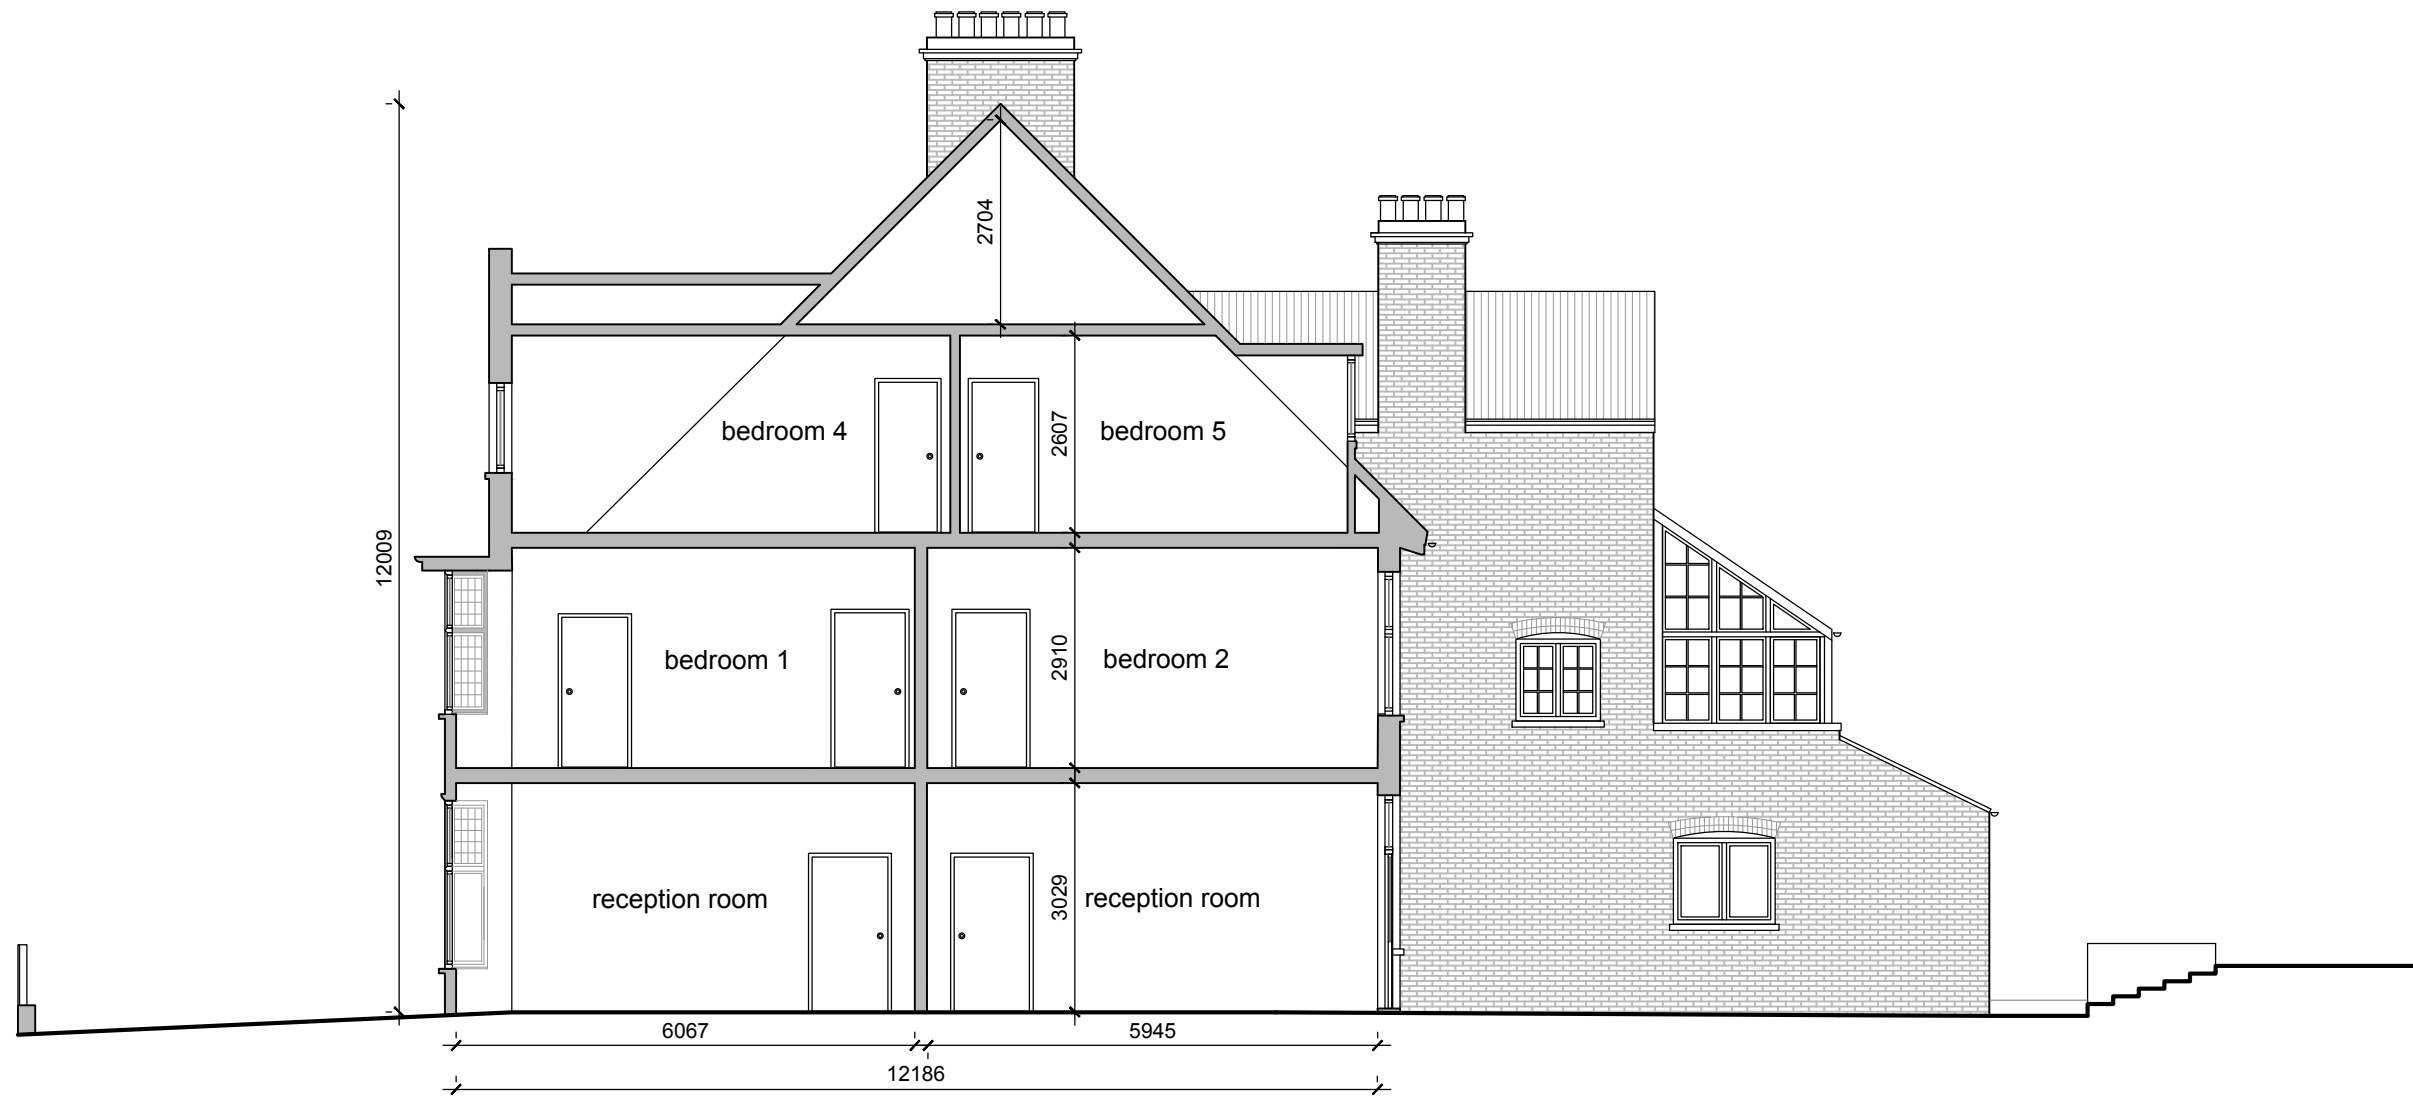

Client	CHRISANTH GRADISCHNIG
Project	38 PLATTS LANE   NW3 7NT
Drawing title	EXISTING   LONGITUDINAL SECTION B.
Stage	CONCEPT DESIGN



**9 Charleville Mansions**  
 Charleville Road | Kensington  
 London | W14 9JB | United Kingdom  
[www.bart-eyking.com](http://www.bart-eyking.com)

All rights reserved. EYKING asserts its rights under the Copyright, Designs and Patents Act 1988 (Unless otherwise agreed in writing).

Figured dimensions only are to be taken from this drawing. Do not scale this drawing. All dimensions are in millimeters unless otherwise stated. All dimensions shall be checked on site prior to works commencing. Any discrepancies shall be reported to EYKING.

**EYKING**

Drawn by	BE	Date drawn	10-08-2023
Checked by		Date checked	

Scale at A3	1:100	Project number	23003	Drawing number	CD_031	Revision	
-------------	-------	----------------	-------	----------------	--------	----------	--