


All dimensions are to be checked on site prior to construction or manufacturing.
 Do not scale from this drawing.
 Refer also to the written specifications of works where applicable.
 Any discrepancies to be checked with Architects prior to commencement of works.

This design and drawing is the copyright of CBC Design and Build. The drawing is issued on the condition that it is not retained by any unauthorised person. It may not be reproduced in any form whatsoever without prior written consent from CBC Design and Build.

By	Comment	Date

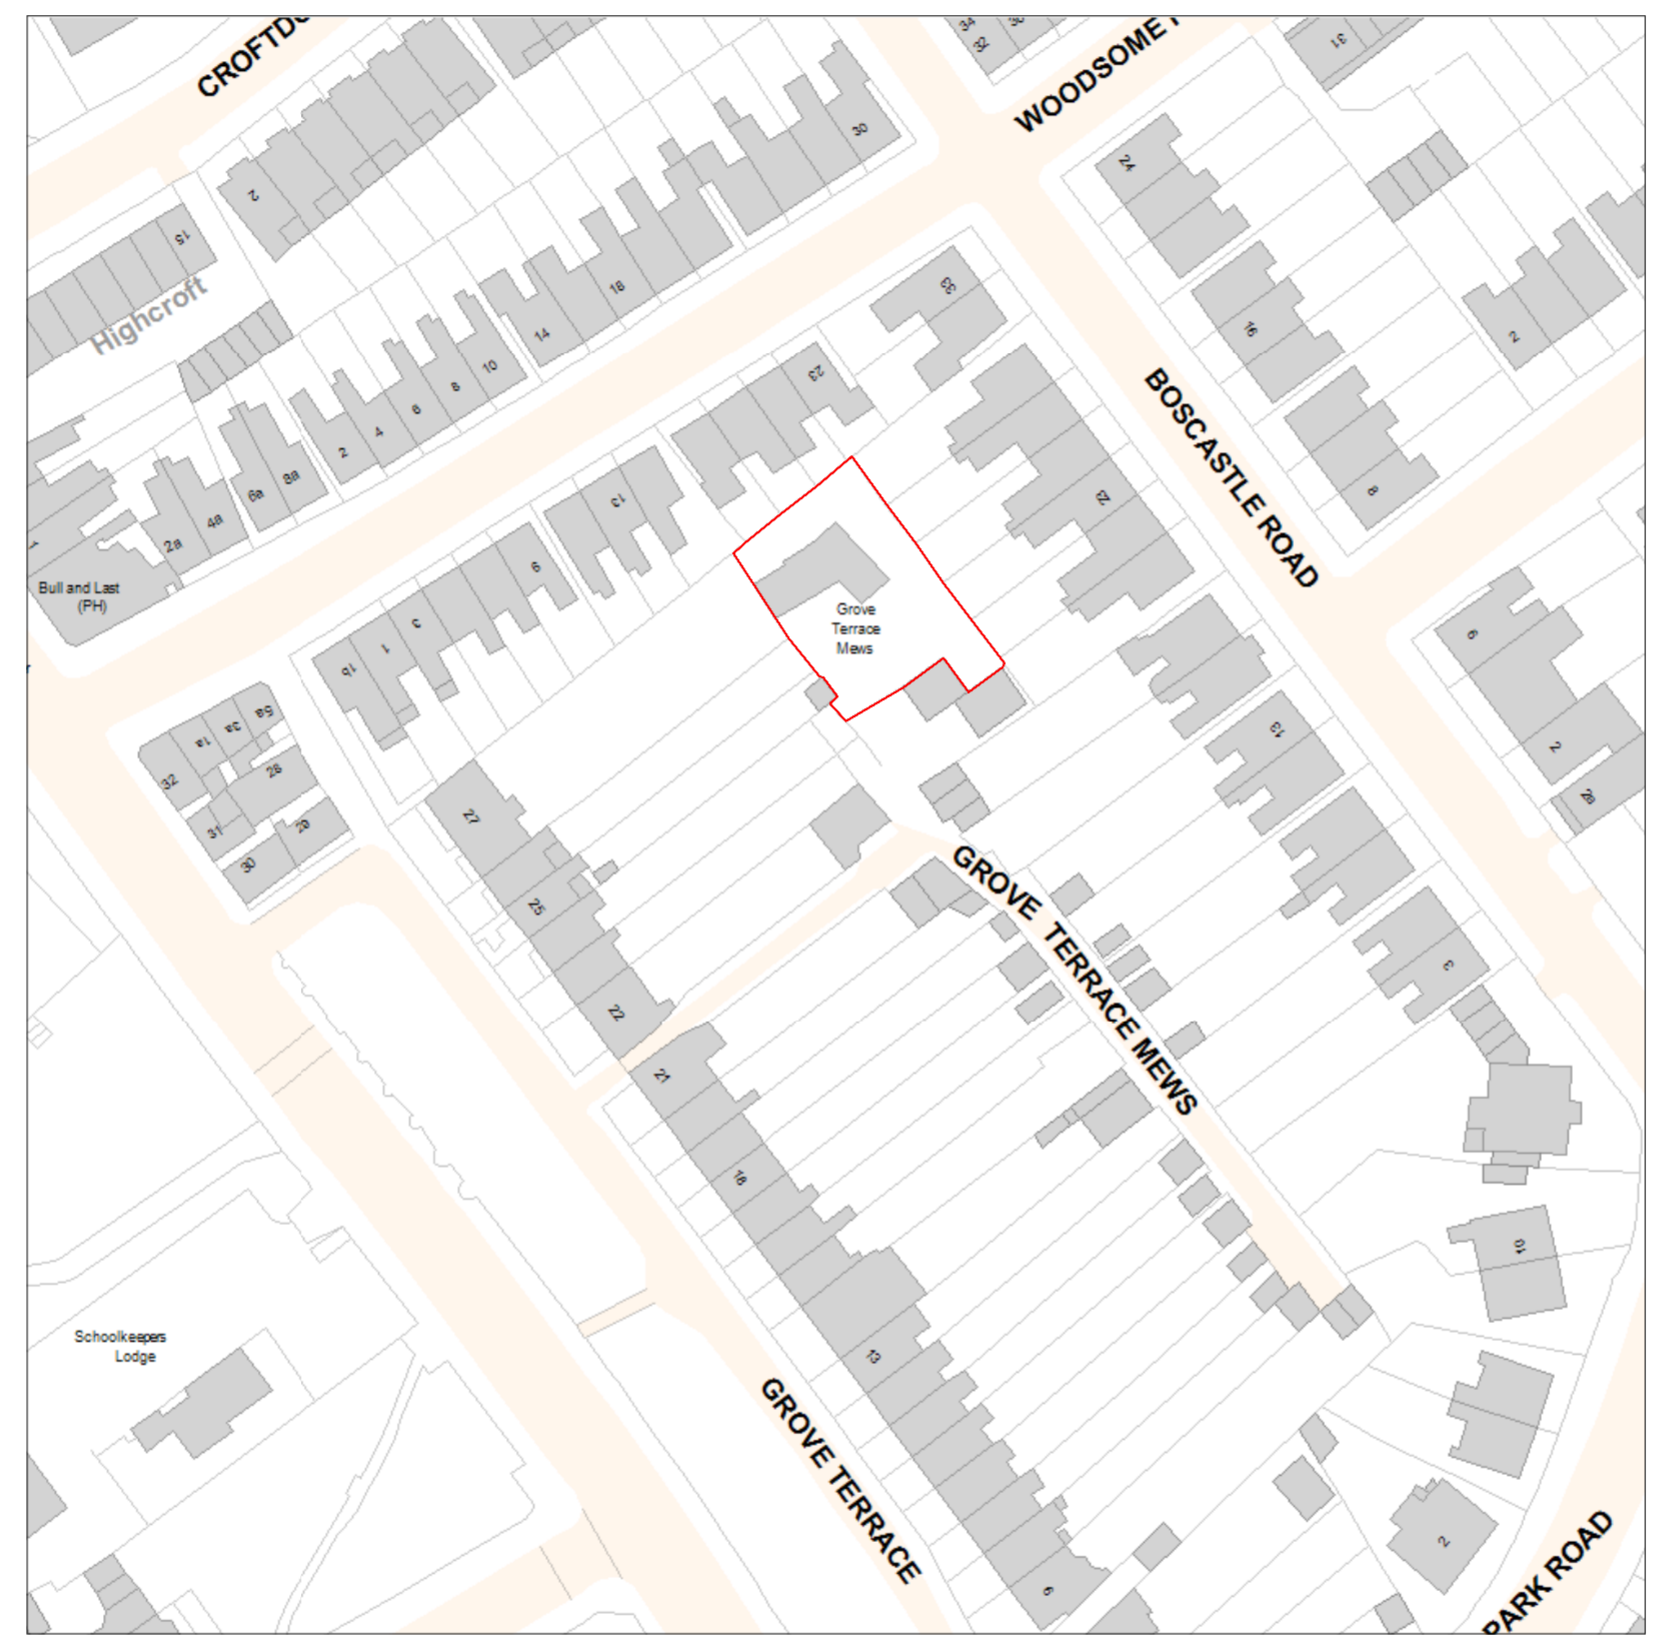

Scale 1:1250



213 Shirland Road
 London, W9 3JP

+44 (0)2080914772
 info@cbclondonltd.co.uk

Project Name:
1 Grove Terrace Mews

Project Code:
GTM

Project ID:
Planning Application

Address:
**1 Grove Terrace Mews
 London, NW5 1PJ**

Client:
Mrs. Luz Gerstein

Drawing Name:
OS Extract

Drawing Scale

Modified by: _____ Date
04/10/2023

Drawn by: **MC** Date
22/08/2023


Issued for: **Planning** Status:
Planning

Layout ID: **A.01** Revision

All dimensions are to be checked on site prior to construction or manufacturing. Do not scale from this drawing. Refer also to the written specifications of works where applicable. Any discrepancies to be checked with Architects prior to commencement of works.

This design and drawing is the copyright of CBC Design and Build. The drawing is issued on the condition that is not retained by any unauthorised person. It may not be reproduced in any form whatsoever without prior written consent from CBC Design and Build.

By	Comment	Date

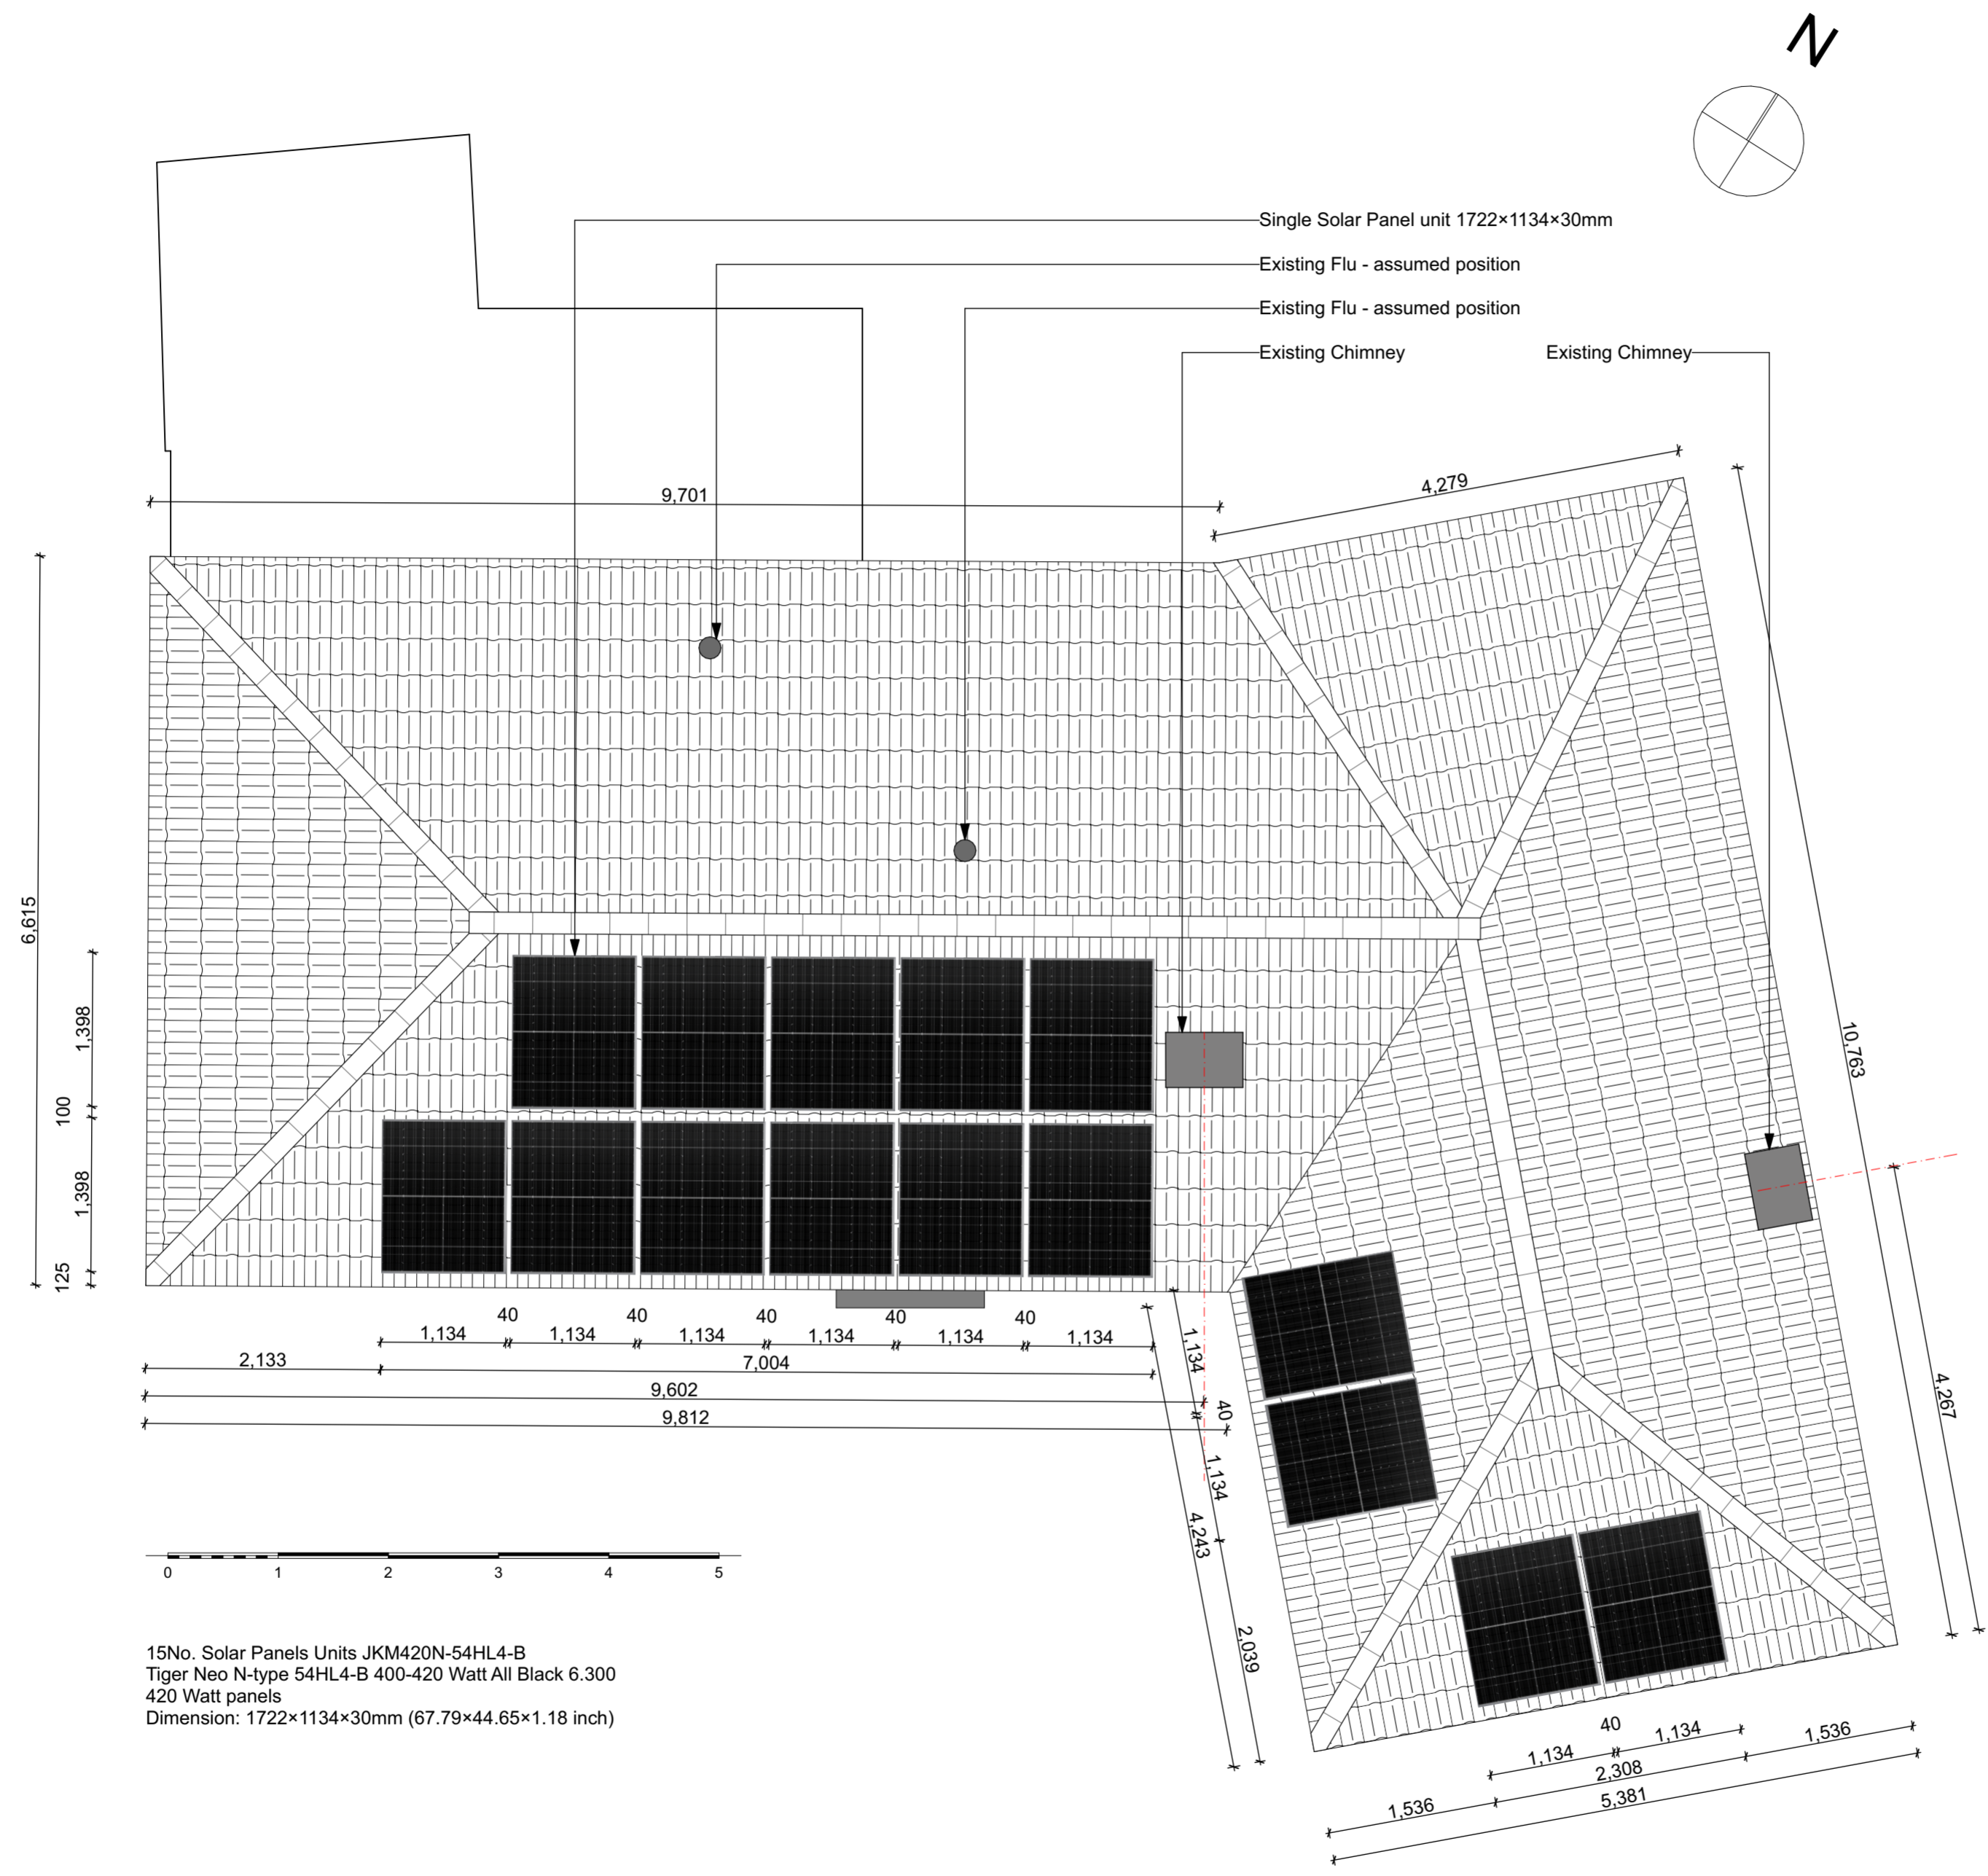

15No. Solar Panels Units JKM420N-54HL4-B
 Tiger Neo N-type 54HL4-B 400-420 Watt All Black 6.300
 420 Watt panels
 Dimension: 1722×1134×30mm (67.79×44.65×1.18 inch)



213 Shirland Road London, W9 3JP +44 (0)2080914772 info@cbclondonitd.co.uk

Project Name:
1 Grove Terrace Mews

Project Code:
GTM

Project ID:
Planning Application

Address:
**1 Grove Terrace Mews
 London, NW5 1PJ**

Client:
Mrs. Luz Gerstein

Drawing Name:
Solar Panels Dimension

Drawing Scale:
1:50

Modified by: _____ Date: **04/10/2023**

Drawn by: **MC** Date: **22/08/2023**

Issued for: **Planning** Status: **Planning**

Layout ID: **A.02** Revision: _____

All dimensions are to be checked on site prior to construction or manufacturing.
 Do not scale from this drawing.
 Refer also to the written specifications of works where applicable.
 Any discrepancies to be checked with Architects prior to commencement of works.
 This design and drawing is the copyright of CBC Design and Build. The drawing is issued on the condition that it is not retained by any unauthorised person. It may not be reproduced in any form whatsoever without prior written consent from CBC Design and Build.

By	Comment	Date

15No. Solar Panels Units JKM420N-54HL4-B
 Tiger Neo N-type 54HL4-B 400-420 Watt All Black 6.300
 420 Watt panels
 Dimension: 1722x1134x30mm (67.79x44.65x1.18 inch)

Single Solar Panel unit 1722x1134x30mm
 Solar panels will be installed on two rows



213 Shirland Road London, W9 3JP +44 (0)2080914772 info@cbclondonltd.co.uk

Project Name:
1 Grove Terrace Mews

Project Code:
GTM

Project ID:
Planning Application

Address:
**1 Grove Terrace Mews
 London, NW5 1PJ**

Client:
Mrs. Luz Gerstein

Drawing Name:
East Elevation

Drawing Scale	1:50
Modified by:	Date 04/10/2023
Drawn by: MC	Date 22/08/2023
Issued for: Planning	Status: Planning
Layout ID A.03	Revision


E.

East Elevation

1:50

All dimensions are to be checked on site prior to construction or manufacturing.
 Do not scale from this drawing.
 Refer also to the written specifications of works where applicable.
 Any discrepancies to be checked with Architects prior to commencement of works.
 This design and drawing is the copyright of CBC Design and Build. The drawing is issued on the condition that it is not retained by any unauthorised person. It may not be reproduced in any form whatsoever without prior written consent from CBC Design and Build.

By	Comment	Date

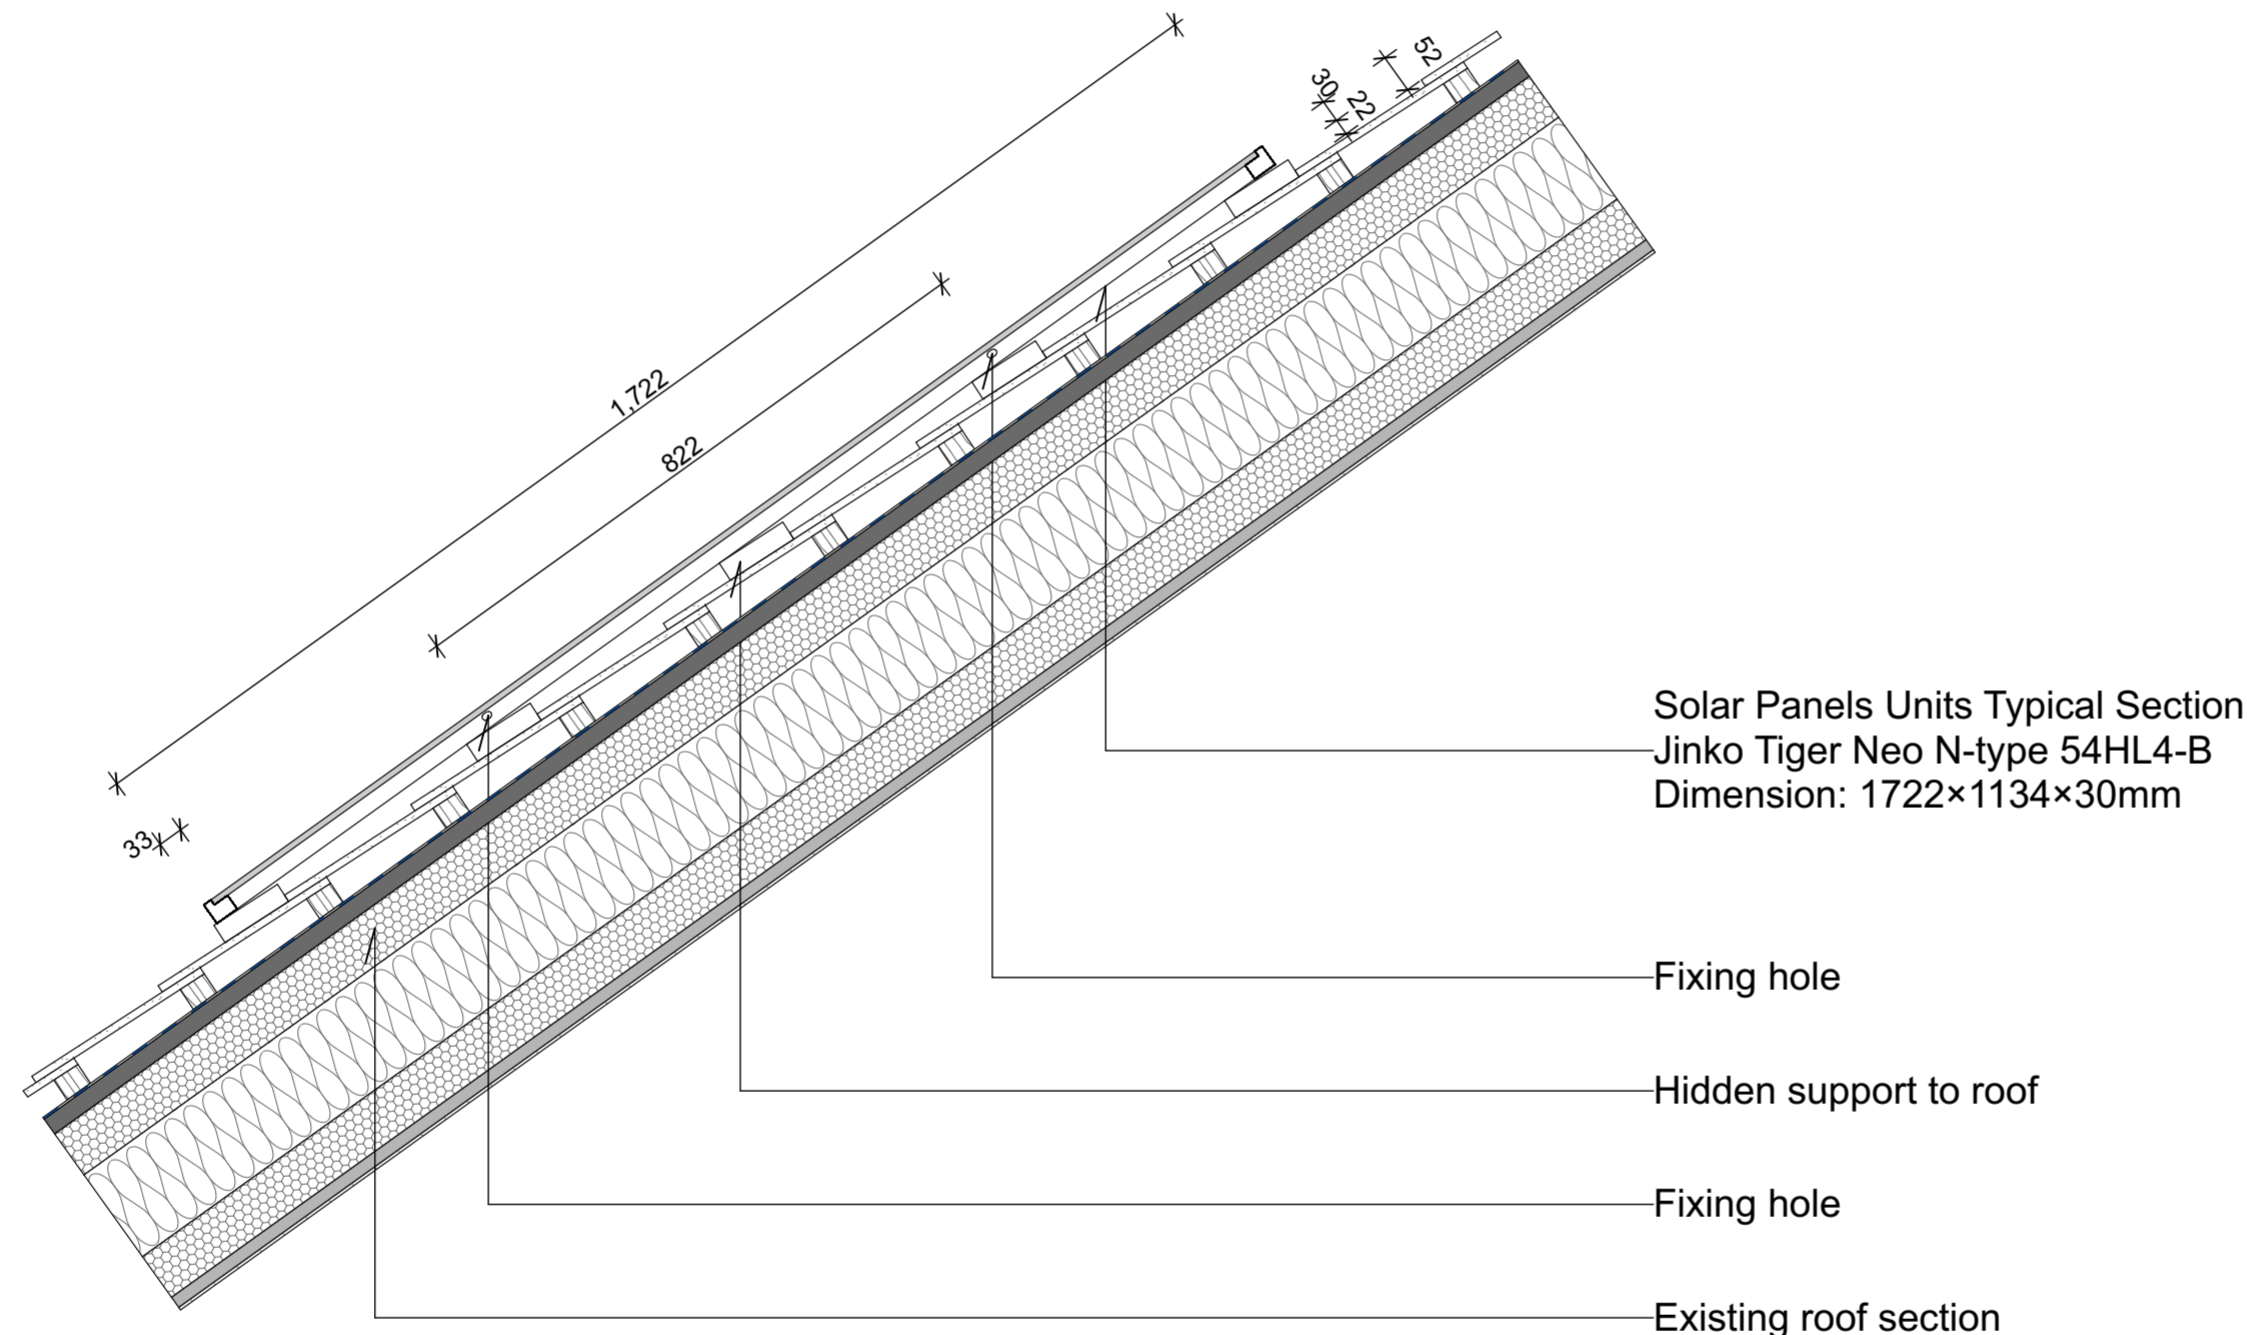

2. Typical Solar Panel Section 1:10



213 Shirland Road London, W9 3JP +44 (0)2080914772 info@cbclondonltd.co.uk

Project Name: **1 Grove Terrace Mews**
 Project Code: **GTM**
 Project ID: **Planning Application**

Address: **1 Grove Terrace Mews London, NW5 1PJ**

Client: **Mrs. Luz Gerstein**

Drawing Name: **Typical Solar Panel Section**

Drawing Scale: **1:10**

Modified by: Date **04/10/2023**

Drawn by: **MC** Date **22/08/2023**

Issued for: **Planning** Status: **Planning**

Layout ID: **A.04** Revision