



① 1. EXISTING FRONT ELEVATION  
1:50

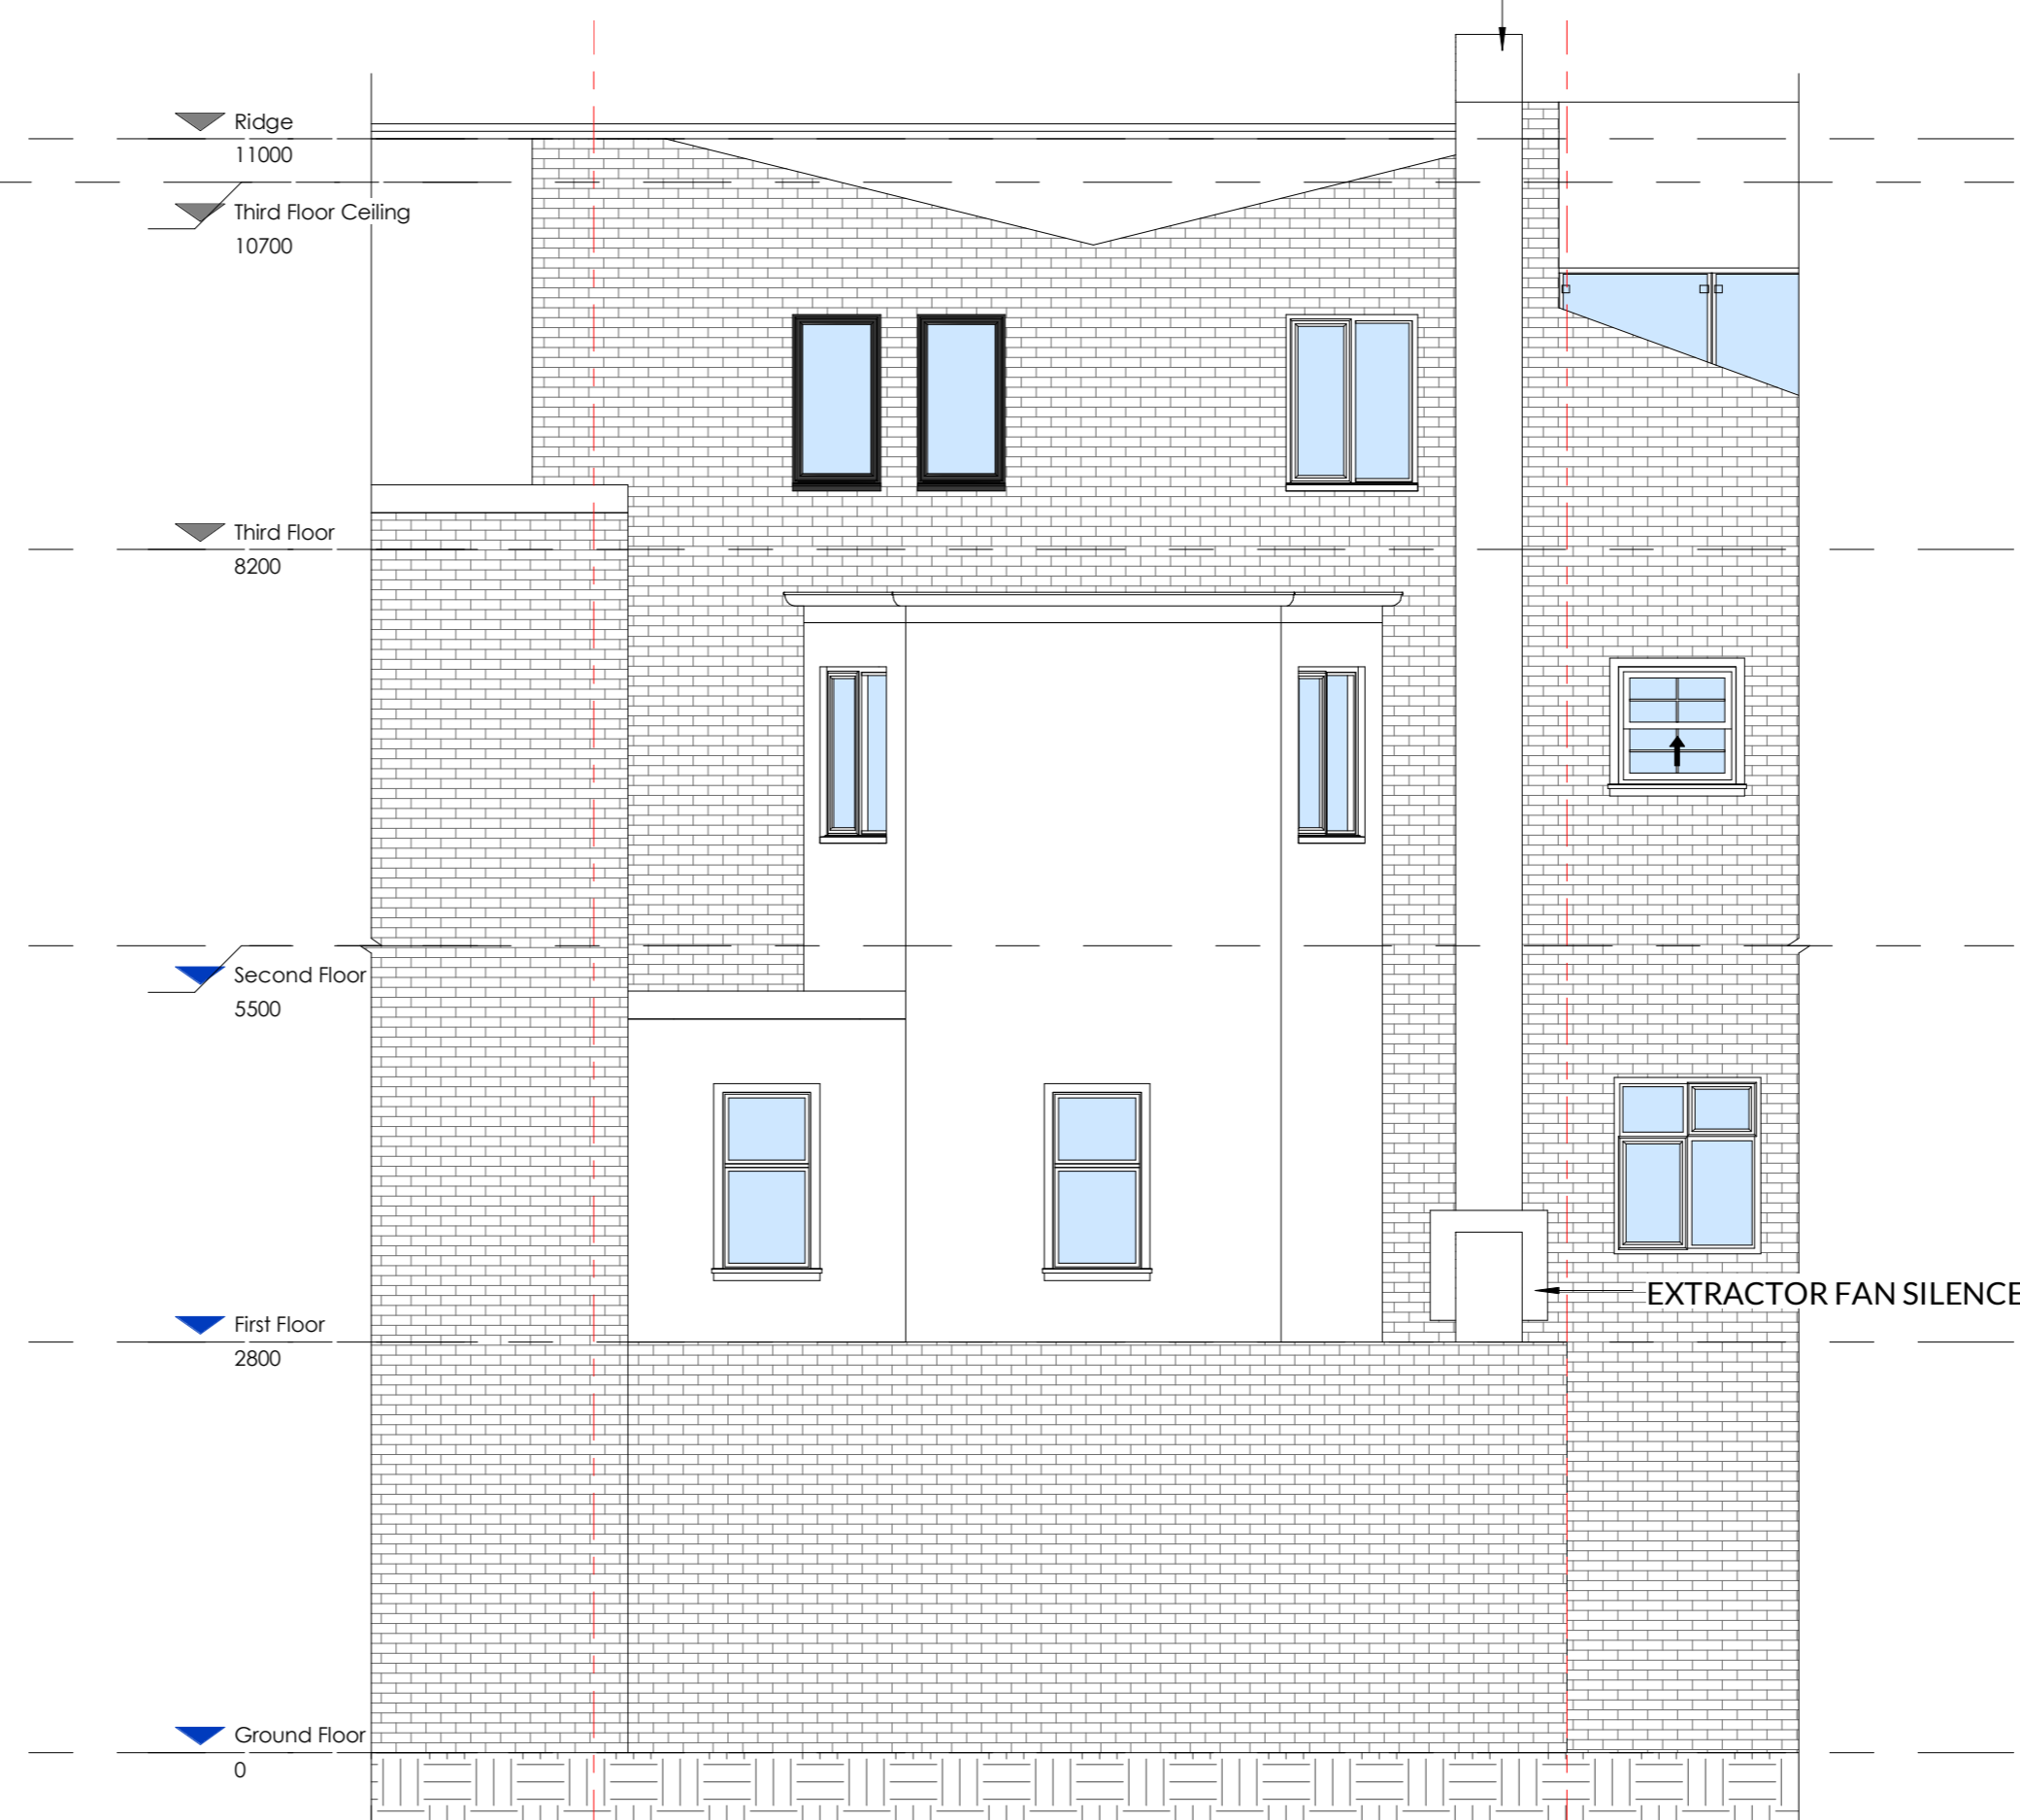

② 2. EXISTING REAR ELEVATION  
1:50

| BS1192 revision | Date | Description |
|-----------------|------|-------------|
|                 |      |             |
|                 |      |             |
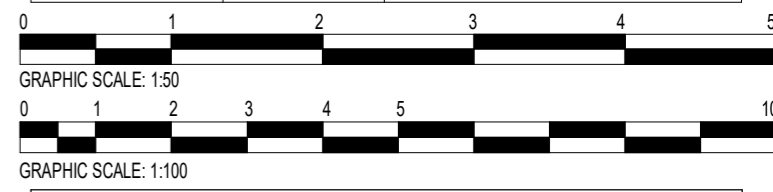

|                                  |               |                   |             |
|----------------------------------|---------------|-------------------|-------------|
| PROJECT STATUS                   |               |                   |             |
| ARCH DRAWINGS                    |               |                   |             |
| PROJECT                          |               |                   |             |
| 33 GOODGE STREET                 |               |                   |             |
| TITLE                            |               |                   |             |
| EXISTING FRONT & REAR ELEVATIONS |               |                   |             |
| CLIENT                           |               |                   |             |
|                                  |               |                   |             |
| DRAWN BY                         | CHECKED BY    | DATE              | SCALE (@A2) |
| ME                               | ZC            | 30-11-2022        | 1:50        |
| DRAWING NUMBER                   |               | UK2162-H1-D-A-204 |             |
| PROJECT NUMBER                   | BUILDING CODE | PHASE             | REVISION    |
| UK2162                           | VA            |                   |             |