


Note: These drawings are based on the proposed scheme that are currently under planning review, under planning application REF: 2022/2442/P.

This application seeks to add to the scheme at third and roof level only.

New proposals in this application have been annotated for clarity.

NOTE: Drawing amended following comments received from Camden Council

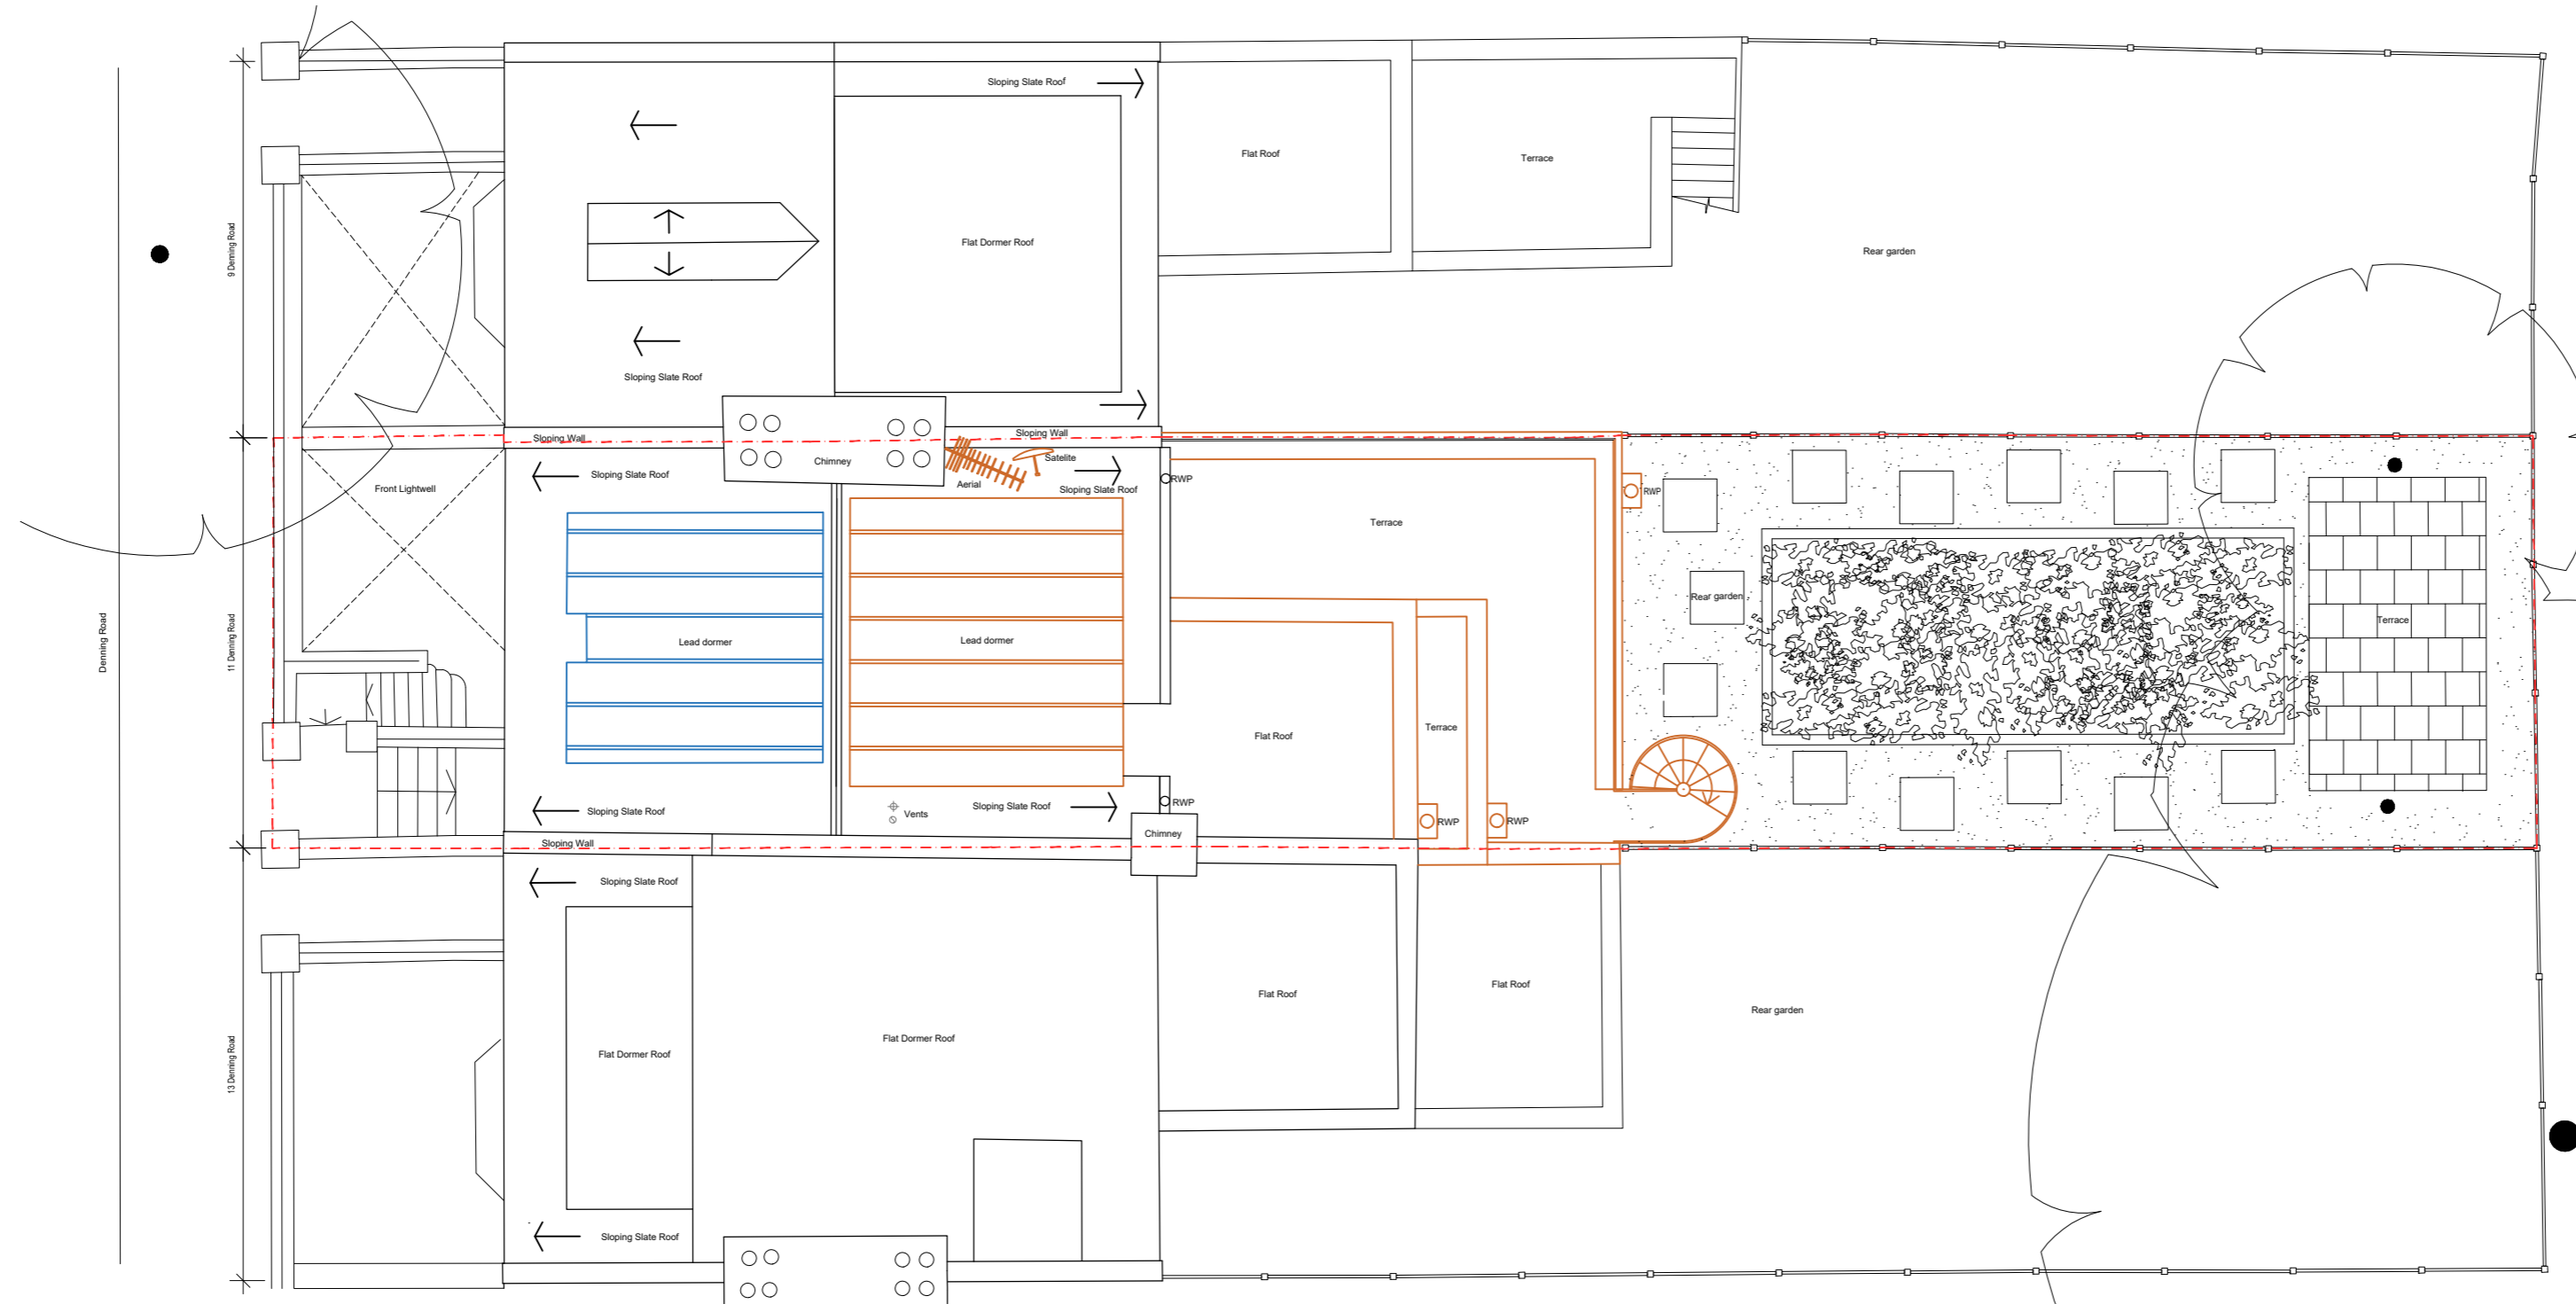

**KEY:**

- Existing building fabric
- Proposed alterations under review in planning application. Ref: 2022/2442/P
- Proposed building fabric
- Site Boundary line

Key Plan




Winchester House 1-3 Brinton Road London SW9 6DE  
 T 020 7251 0781 W formationarchitects.co.uk

Project  
**11 Denning Road**  
 Hampstead  
 Camden Town, London  
 NW3 1ST

Client  
**Maja**

Drawing Title  
**Proposed Plans**  
**Site Plan**

 

Drawn by: SK  
 Checked by: CH  
 Scale: 1:100@A2

Status  
**For Planning**

Job number	Drawing number	Revision
6922	D5050	01

01 Proposed Plan - Site Plan  
 D5050 SCALE: 1:100