



NORTH

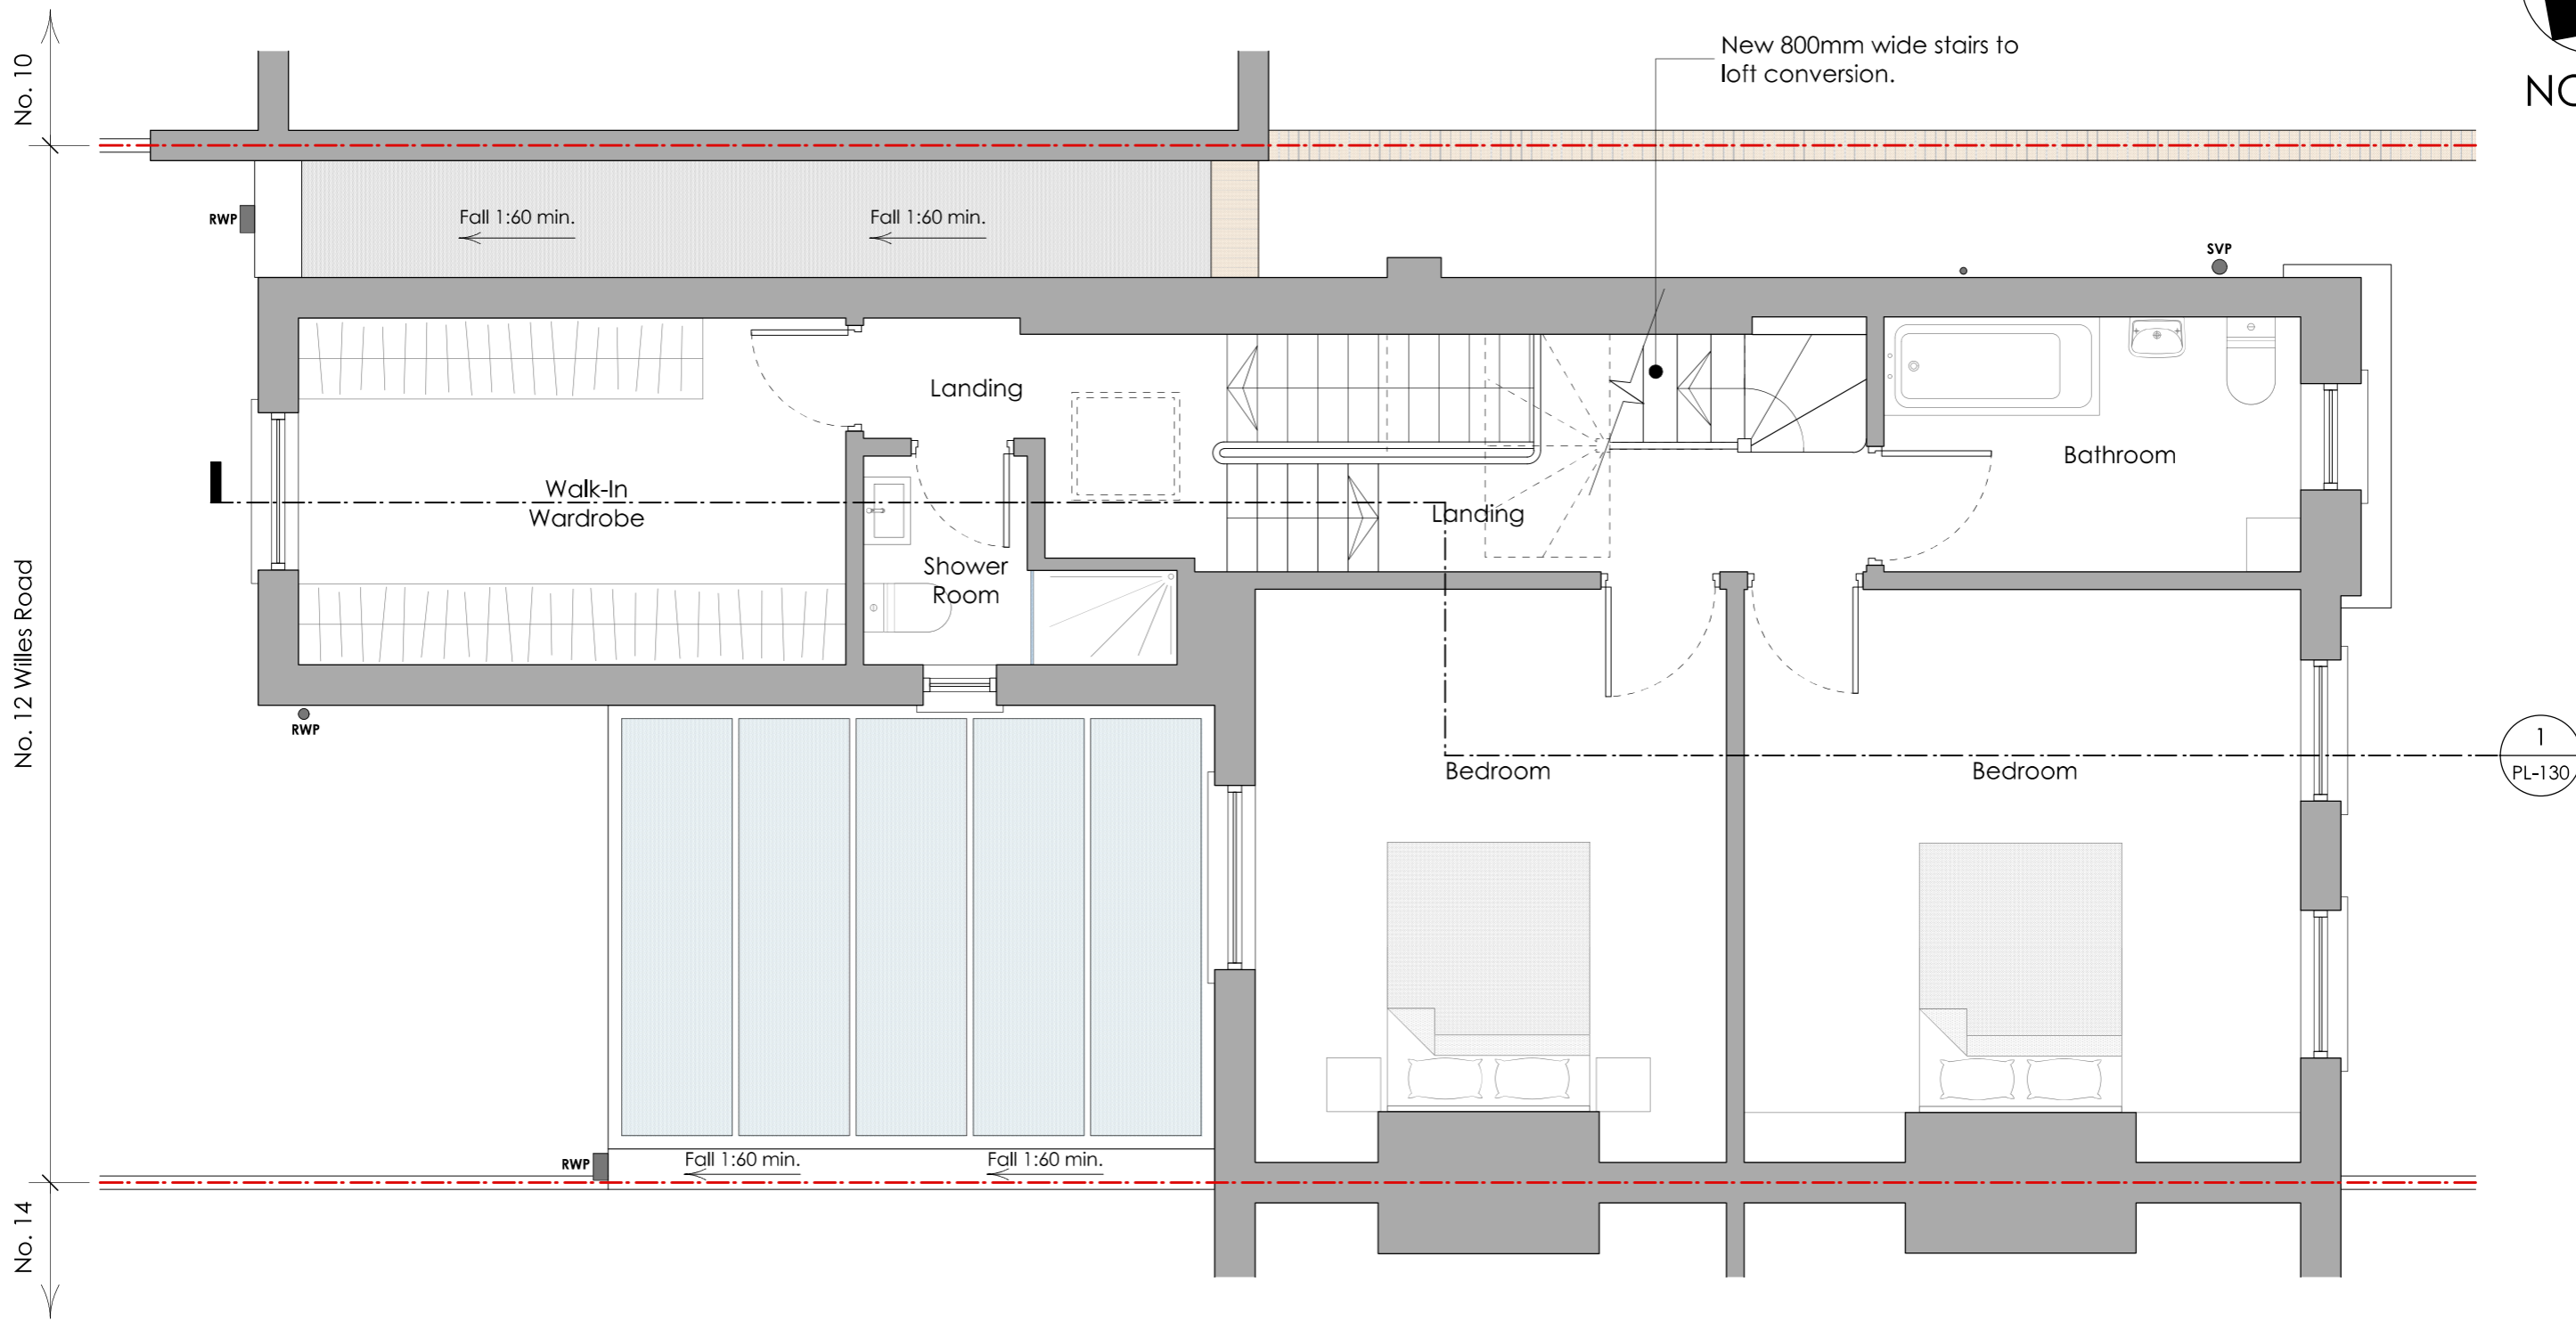

1 Proposed First Floor Plan
scale: 1:50 @ A3

FOR PLANNING

healycornelius interiors architecture technology  No. 5 St. John's Lane London EC1M 4BH W www.healycornelius.com E info@healycornelius.com T +44(0)20 7404 7771		Drawing Title: Proposed First Floor Plan		
Client: Hassen Laccheb		Scale: 1:50 @ A3	Date: Aug 2023	Drawn: NH
Job Title: No. 12 Willes Road London NW5 3DS		Drawing Number: 21-651-P3-111		Rev: -

- THIS DRAWING HAS BEEN PREPARED SOLELY FOR THE PURPOSES OF MAKING A PLANNING APPLICATION.
 - IT DOES NOT PERTAIN TO SHOW CONSTRUCTION INFORMATION FOR THE PURPOSE OF TENDERING OR BUILDING NOR DOES IT PERTAIN TO SHOW ALL INFORMATION REQUIRED FOR COMPLIANCE WITH BUILDING REGULATIONS.
 - EXCEPT FOR THE PURPOSES OF PLANNING PERMISSION, DO NOT SCALE FROM DRAWING.