


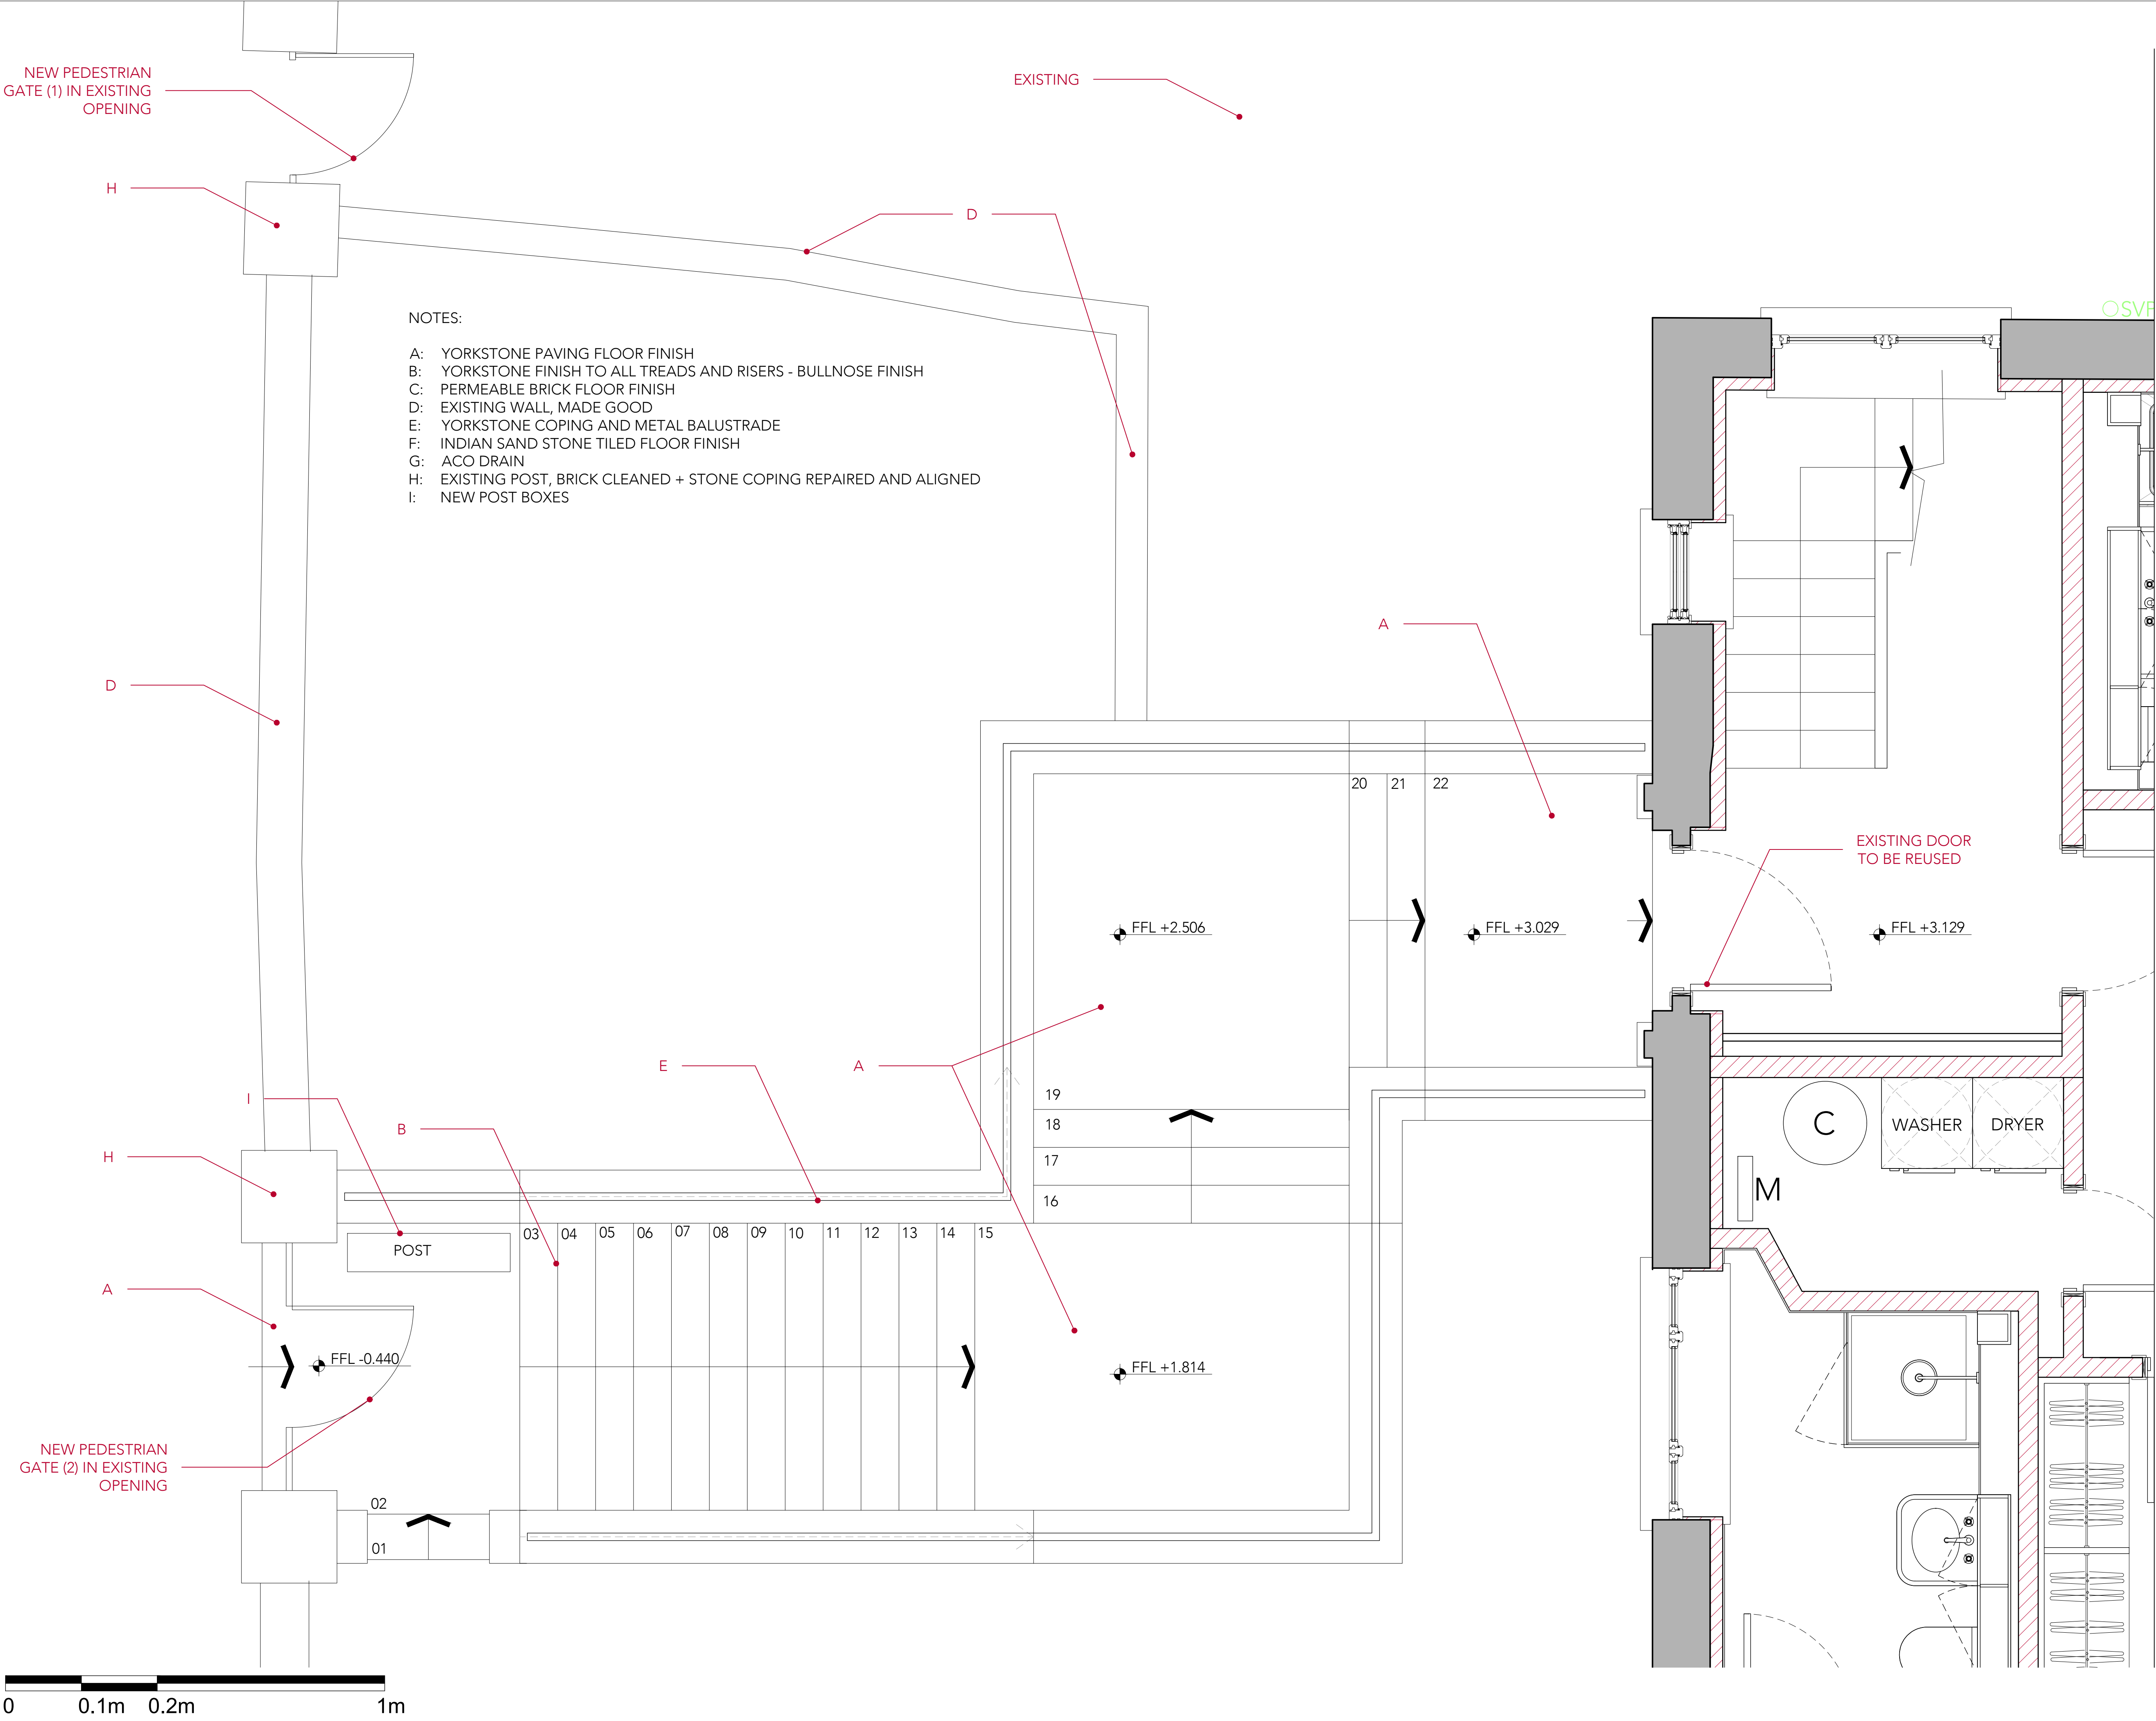

- NOTES:
- A: YORKSTONE PAVING FLOOR FINISH
 - B: YORKSTONE FINISH TO ALL TREADS AND RISERS - BULLNOSE FINISH
 - C: PERMEABLE BRICK FLOOR FINISH
 - D: EXISTING WALL, MADE GOOD
 - E: YORKSTONE COPING AND METAL BALUSTRADE
 - F: INDIAN SAND STONE TILED FLOOR FINISH
 - G: ACO DRAIN
 - H: EXISTING POST, BRICK CLEANED + STONE COPING REPAIRED AND ALIGNED
 - I: NEW POST BOXES


This drawing is protected under Copyright and at no time should any portion of this drawing be reproduced or copied without the permission of the Architect.
(Design Copyright Act 1968)

This drawing must not be used for purposes other than that for which it is provided. It is supplied without liability for any errors or omissions.

Drawings only to be scaled for planning application purposes, all dimensions to be checked on site. All drawings subject to Statutory Authority Approval.

Notes		
1	PLANNING	12.09.23
No	Rev	Date


Status
PLANNING

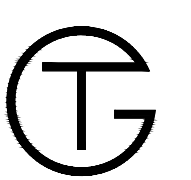**STUDIO**

ARCHITECTS + INTERIOR DESIGNERS

91A - 91B HEATH STREET
LONDON NW3 6SS
Tel 020 7 636 3838
INFO WWW.TG-STUDIO.CO.UK

Project	26 NETHERHALL GARDENS NW3 5TL				
Date	12.09.23	Scale	1:20 1:40	@ A1 @ A3	
Drawing	GROUND FLOOR PLAN ENTRANCE STAIRS				
Drawn by	IV	Checked by	TG		
Job No.	261	Dwg No.	P-521	Rev	1

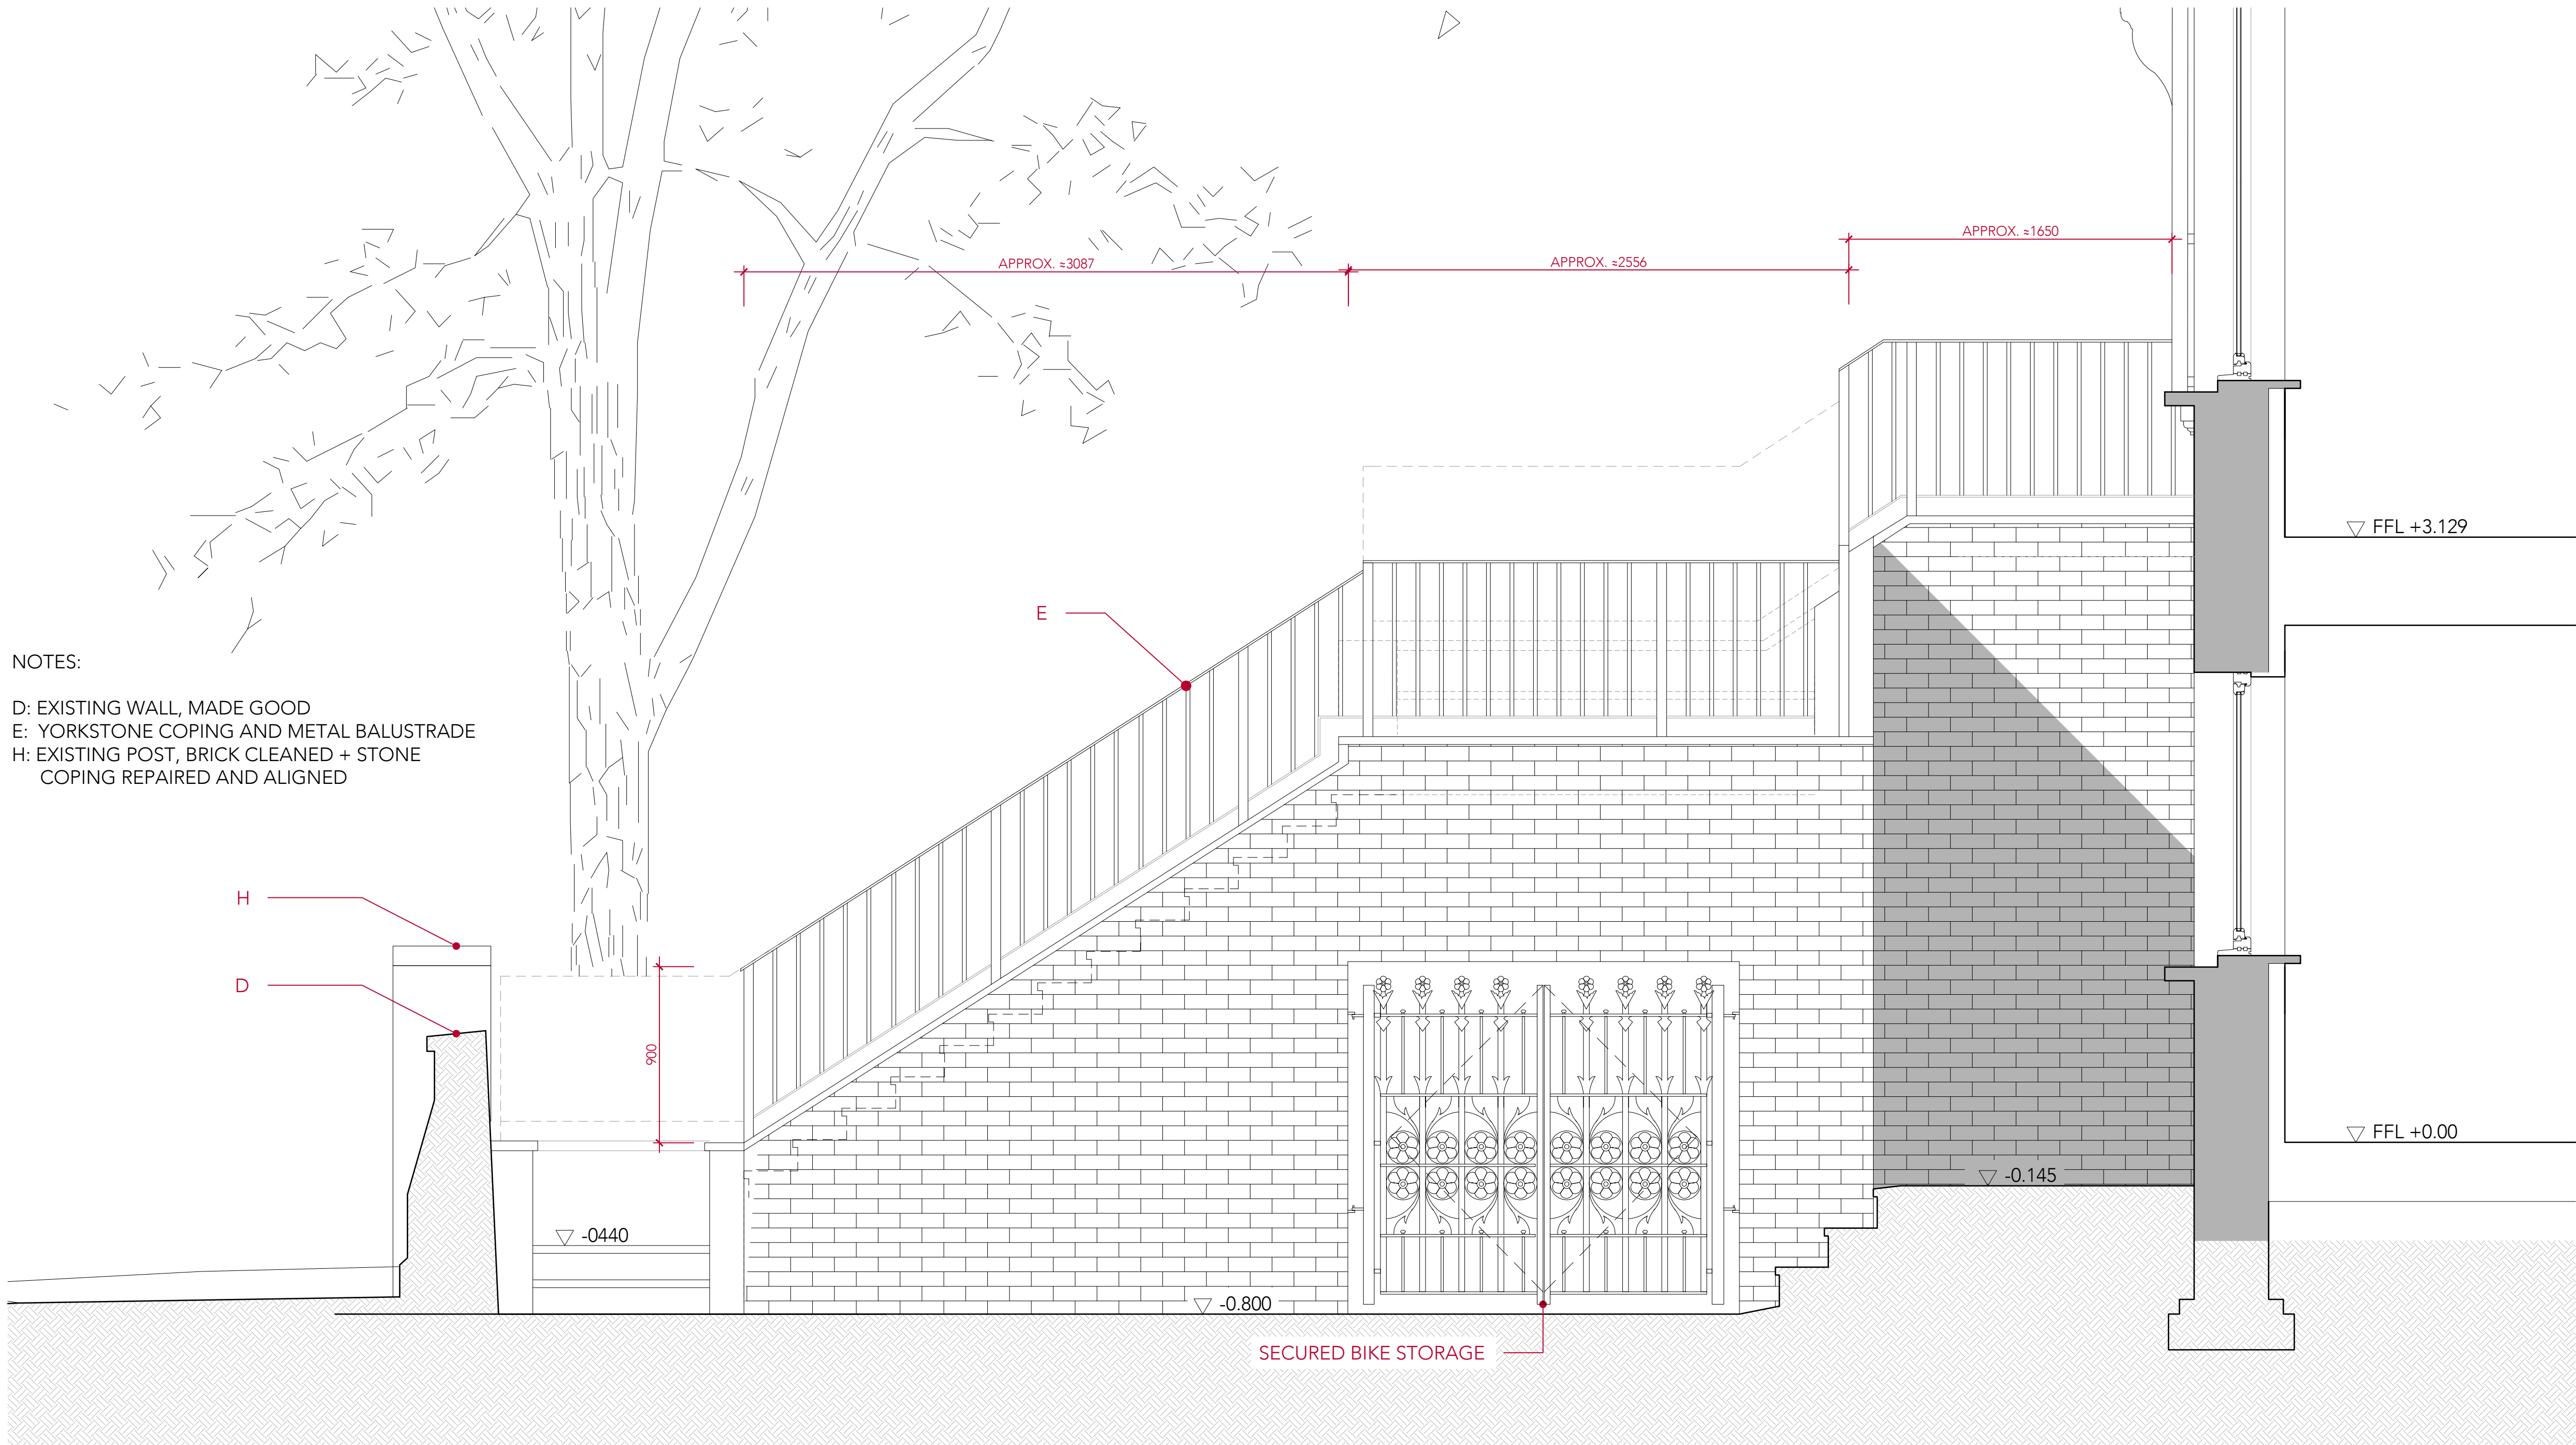

NOTES:
D: EXISTING WALL, MADE GOOD
E: YORKSTONE COPING AND METAL BALUSTRADE
H: EXISTING POST, BRICK CLEANED + STONE
COPING REPAIRED AND ALIGNED



This drawing is protected under Copyright and at no time should any portion of this drawing be reproduced or copied without the permission of the Architect.
(Design Copyright Act 1968)

This drawing must not be used for purposes other than that for which it is provided. It is supplied without liability for any errors or omissions.


Drawings only to be scaled for planning application purposes, all dimensions to be checked on site. All drawings subject to Statutory Authority Approval.

Notes		
1	PLANNING	12.09.23
No	Rev	Date
Status		
PLANNING		



TG STUDIO
ARCHITECTS + INTERIOR DESIGNERS

91A - 91B HEATH STREET
LONDON NW3 6SS
Tel 020 7 636 3838
INFO WWW.TG-STUDIO.CO.UK

26 NETHERHALL GARDENS NW3 5TL				
12.09.23	Scale	1:20	@ A1	
		1:40	@ A3	
ELEVATION 1 ENTRANCE STAIRS				
IV	Checked by	TG		
261	Dwg No.	P-522	Rev	1

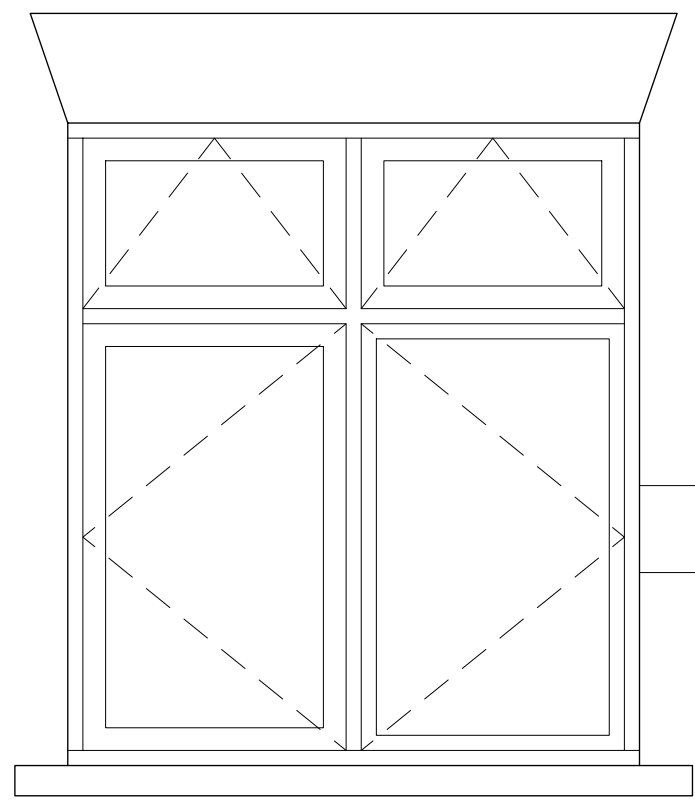

NOTES:
D: EXISTING WALL, MADE GOOD
E: YORKSTONE COPING AND METAL BALUSTRADE
H: EXISTING POST, BRICK CLEANED + STONE
COPING REPAIRED AND ALIGNED

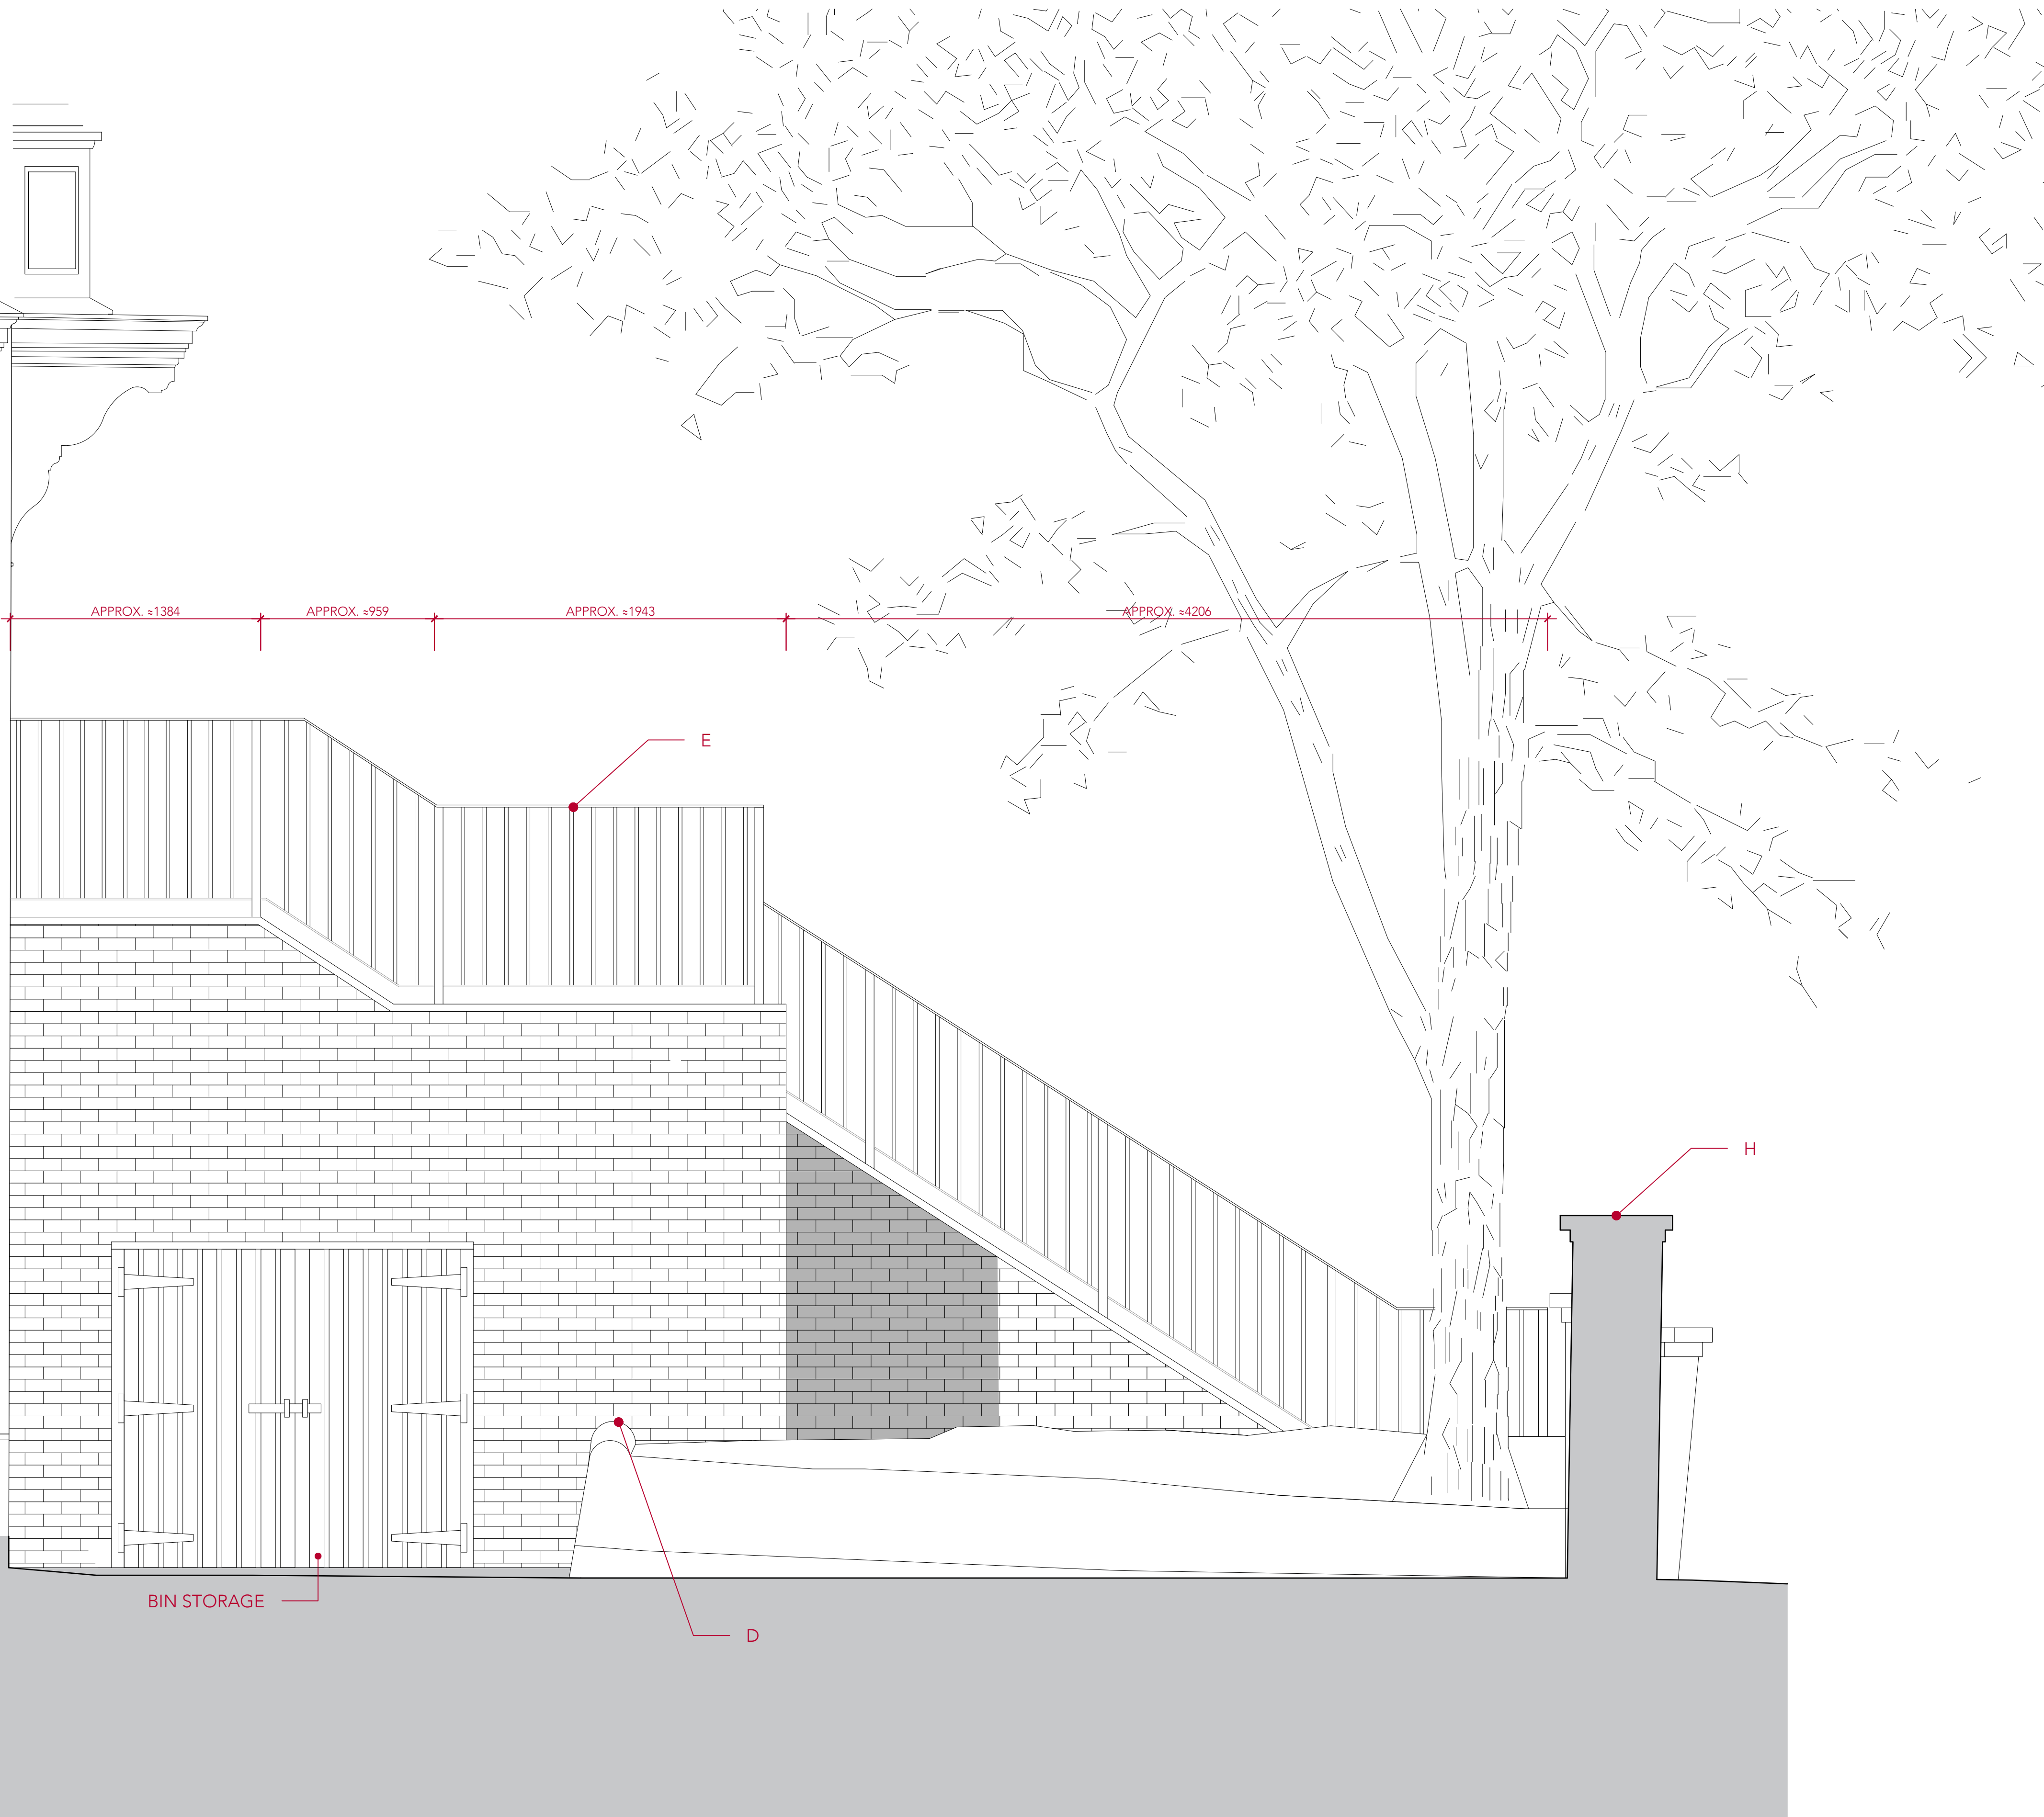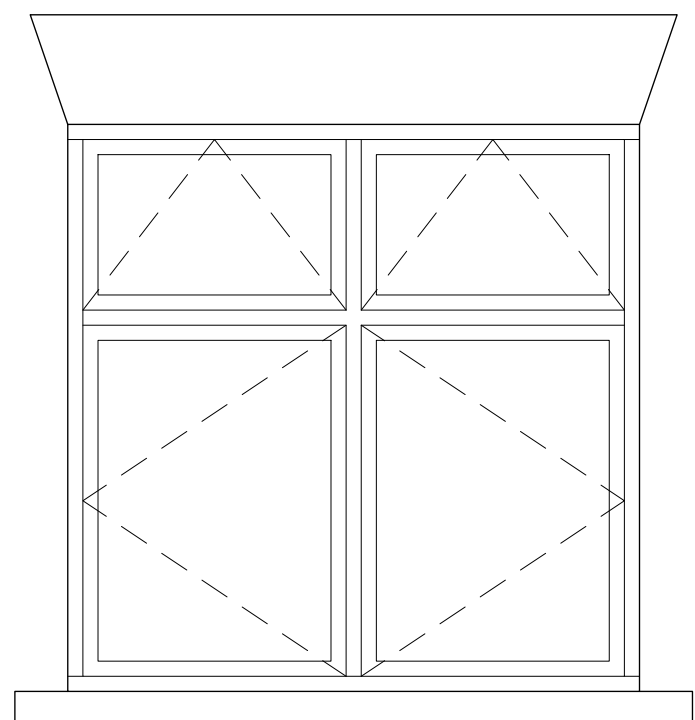

This drawing is protected under Copyright and at no time should any portion of this drawing be reproduced or copied without the permission of the Architect.
(Design Copyright Act 1968)

This drawing must not be used for purposes other than that for which it is provided. It is supplied without liability for any errors or omissions.

Drawings only to be scaled for planning application purposes, all dimensions to be checked on site. All drawings subject to Statutory Authority Approval.

Notes		
1	PLANNING	12.09.23
No	Rev	Date

Status
PLANNING

 **STUDIO**
ARCHITECTS + INTERIOR DESIGNERS

91A - 91B HEATH STREET
LONDON NW3 6SS
Tel 020 7 636 3838
INFO WWW.TG-STUDIO.CO.UK

Project	26 NETHERHALL GARDENS NW3 5TL				
Date	12.09.23	Scale	1:20 1:40	@ A1 @ A3	
Drawn by	ELEVATION 2 ENTRANCE STAIRS				
Drawn by	IV	Checked by	TG		
Job No.	261	Dwg No.	P-523	Rev	1

NOTES:
D: EXISTING WALL, MADE GOOD
E: YORKSTONE COPING AND METAL
BALUSTRADE
H: EXISTING POST, BRICK CLEANED +
STONE COPING REPAIRED AND ALIGNED



This drawing is protected under Copyright and at no time should any portion of this drawing be reproduced or copied without the permission of the Architect.
(Design Copyright Act 1968)

This drawing must not be used for purposes other than that for which it is provided. It is supplied without liability for any errors or omissions.

Drawings only to be scaled for planning application purposes, all dimensions to be checked on site. All drawings subject to Statutory Authority Approval.

Notes		
1	PLANNING	12.09.23
No	Rev	Date


Status
PLANNING

TG STUDIO
ARCHITECTS + INTERIOR DESIGNERS


91A - 91B HEATH STREET
LONDON NW3 6SS
Tel 020 7636 3838
INFO WWW.TG-STUDIO.CO.UK

Project	26 NETHERHALL GARDENS NW3 5TL				
Date	12.09.23	Scale	1:20 1:40	@ A1 @ A3	
Drawing	ELEVATION 3 ENTRANCE STAIRS				
Drawn by	IV	Checked by	TG		
Job No.	261	Dwg No.	P-524	Rev	1

0 0.1m 0.2m 1m

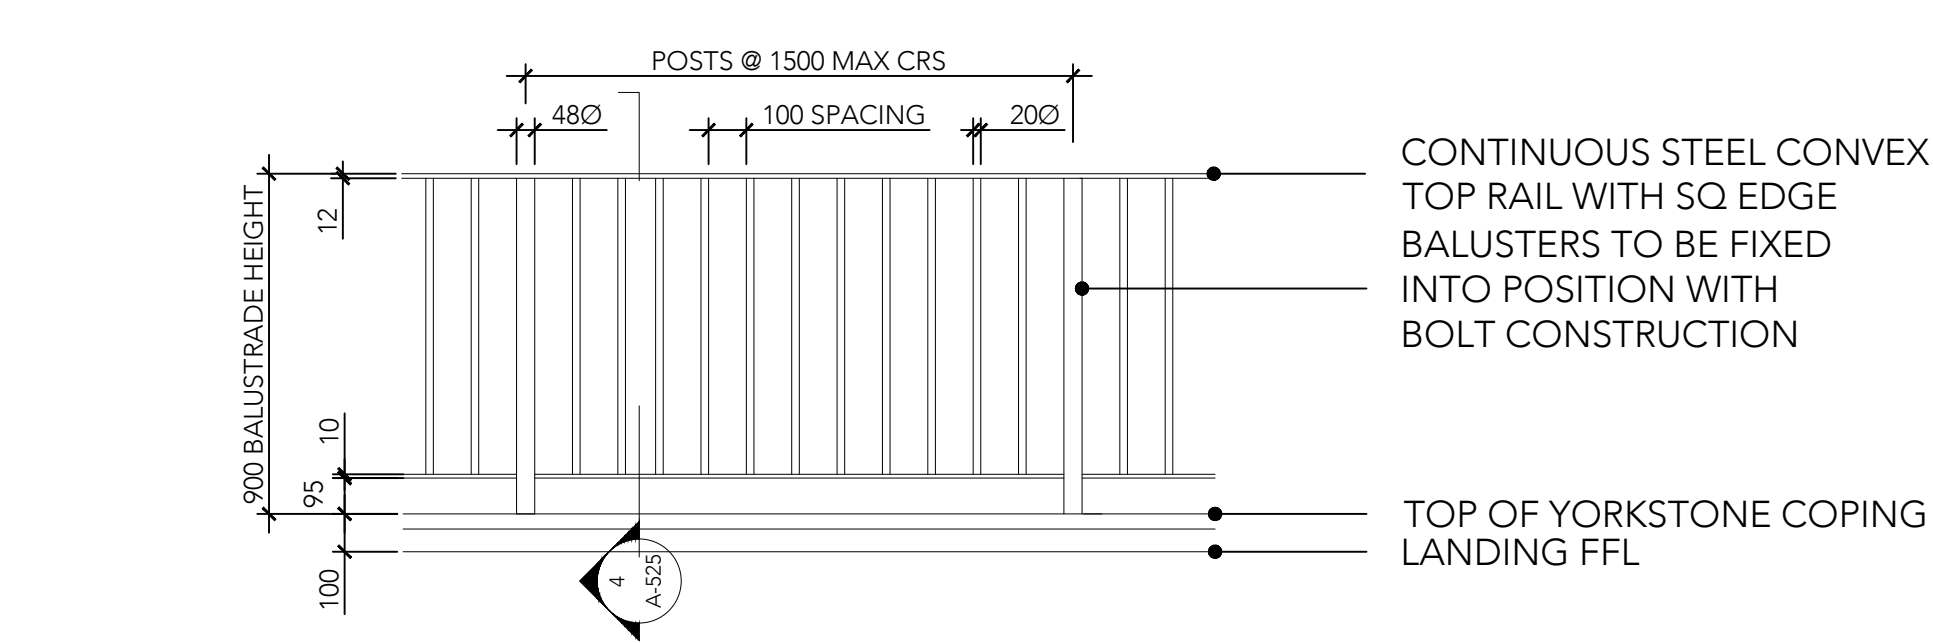


1 ENTRANCE STAIR BALUSTRADE ELEVATION
scale 1:20

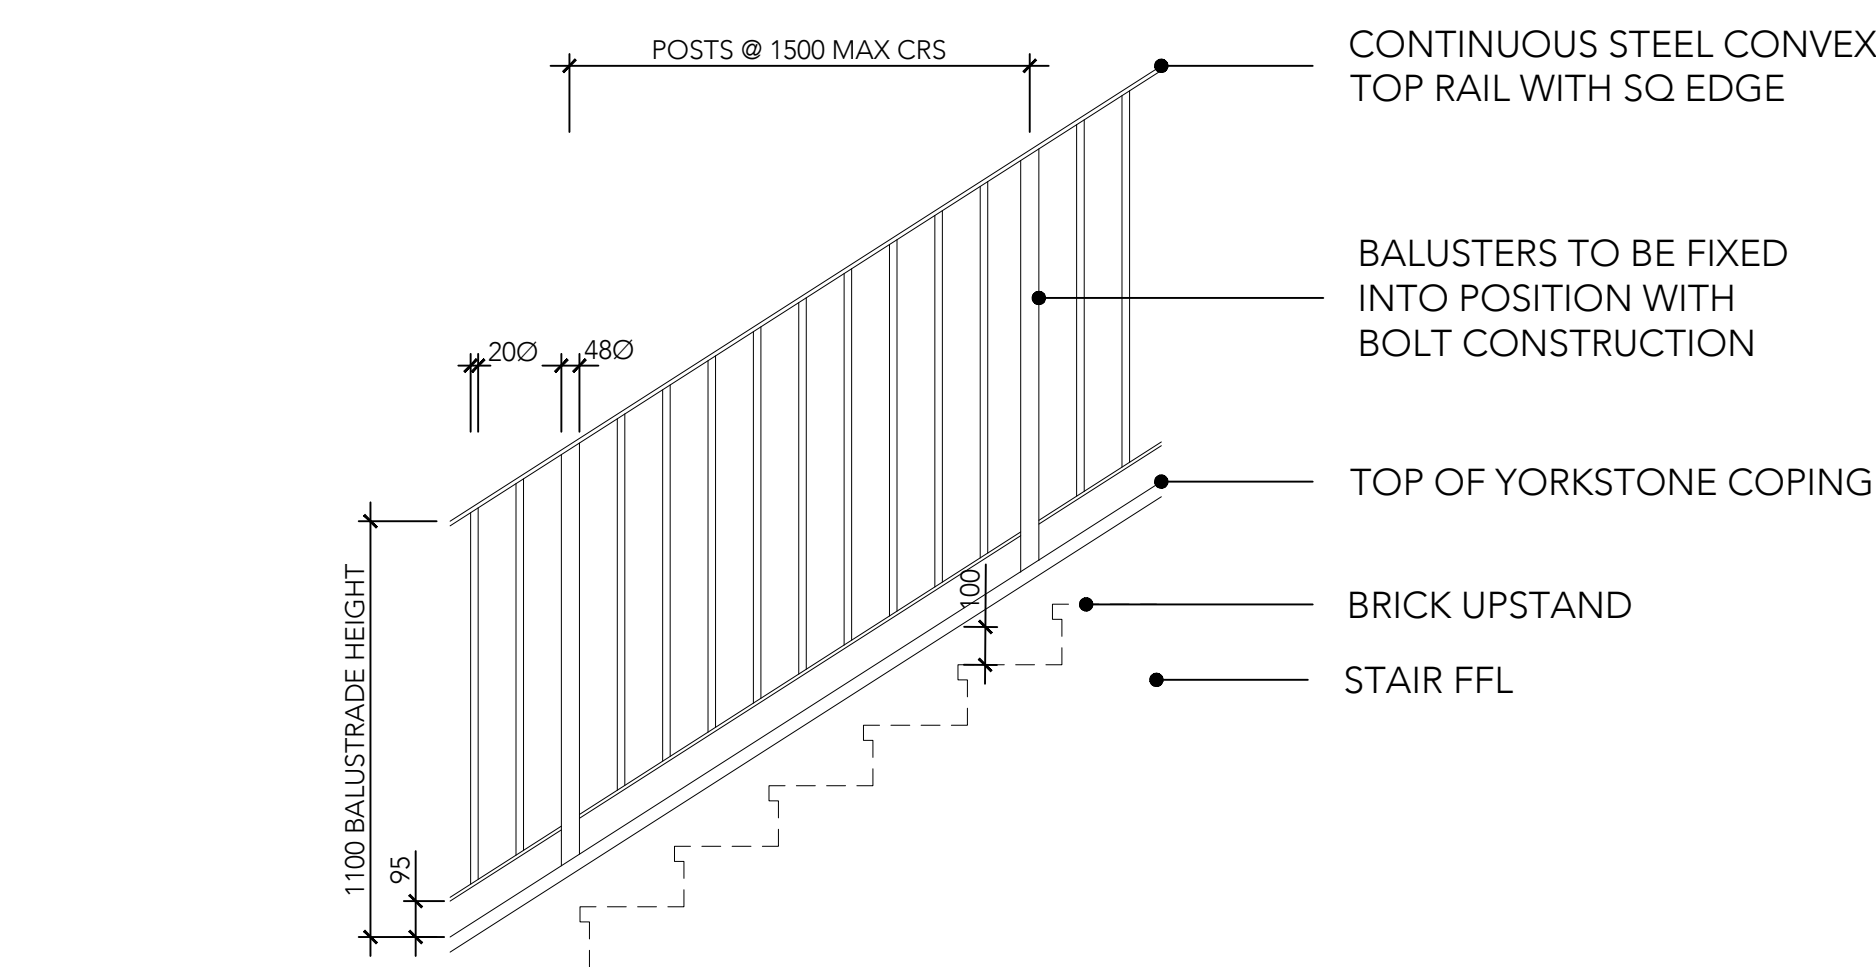


3 ENTRANCE STAIR RAKING BALUSTRADE ELEVATION
scale 1:20

NOTE: BALUSTRADE TO BE FINISHED IN
POWDERCOATED BLACK

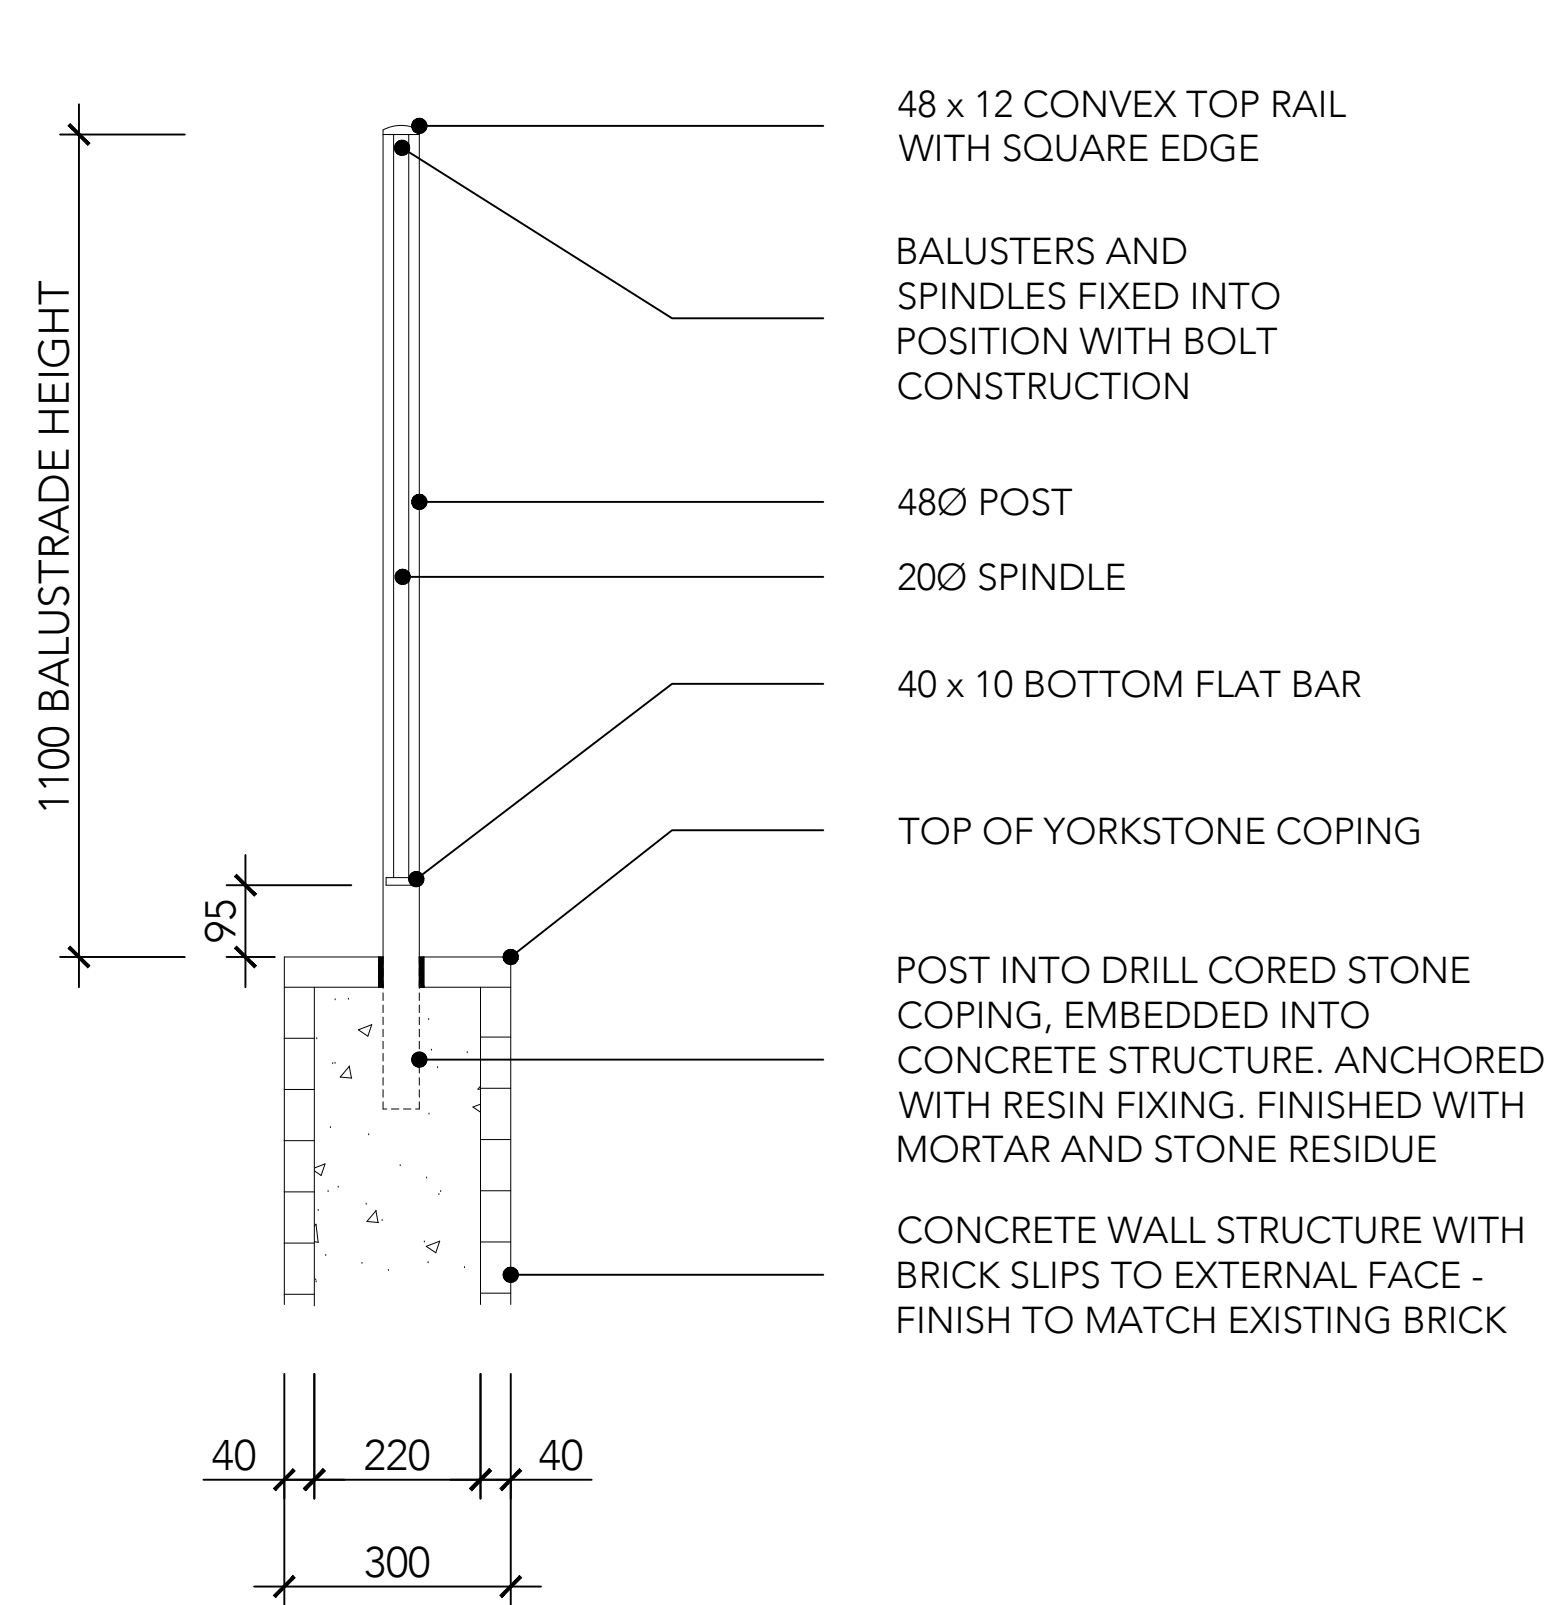

4 BALUSTRADE SECTION
scale 1:10

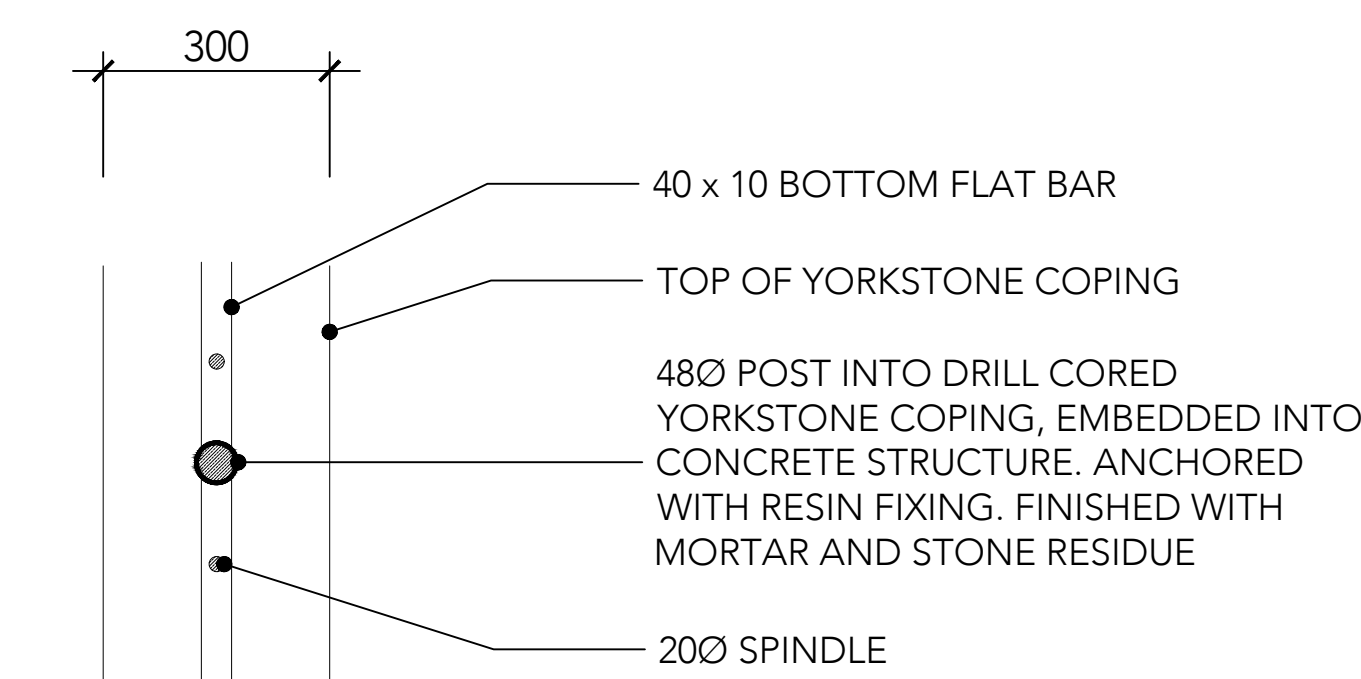

5 BALUSTRADE POST PLAN DETAIL
scale 1:10



This drawing is protected under Copyright and at no time should any portion of this drawing be reproduced or copied without the permission of the Architect. (Design Copyright Act 1968)

This drawing must not be used for purposes other than that for which it is provided. It is supplied without liability for any errors or omissions.

Drawings only to be scaled for planning application purposes, all dimensions to be checked on site. All drawings subject to Statutory Authority Approval.

Notes		
1	PLANNING	12.09.23
No	Rev	Date

Status
PLANNING




ARCHITECTS + INTERIOR DESIGNERS

91A - 91B HEATH STREET
LONDON NW3 6SS
Tel 020 7636 3838

INFO WWW.TG-STUDIO.CO.UK

Project	26 NETHERHALL GARDENS NW3 5TL				
Date	12.09.23	Scale	1:20	@ A1	
			1:40	@ A3	
Drawing	BALUSTRADE DETAILS ENTRANCE STAIRS				
Drawn by	IV	Checked by	TG		
Job No.	261	Dwg No.	P-525	Rev	1

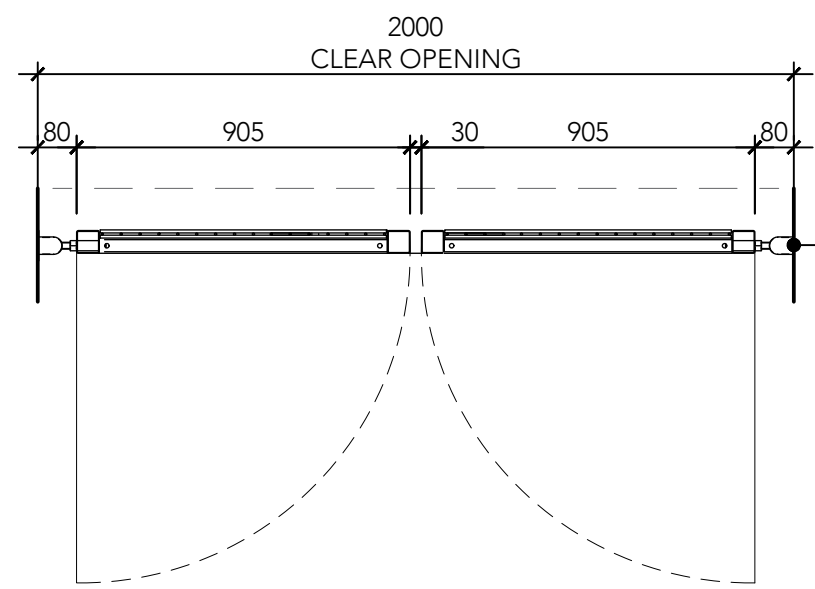


FIXED INTO NEW
CONCRETE WALL
STRUCTURE

FINISH: POWDERCOATED
BLACK

1

BIKE STORAGE GATE PLAN

scale 1:20

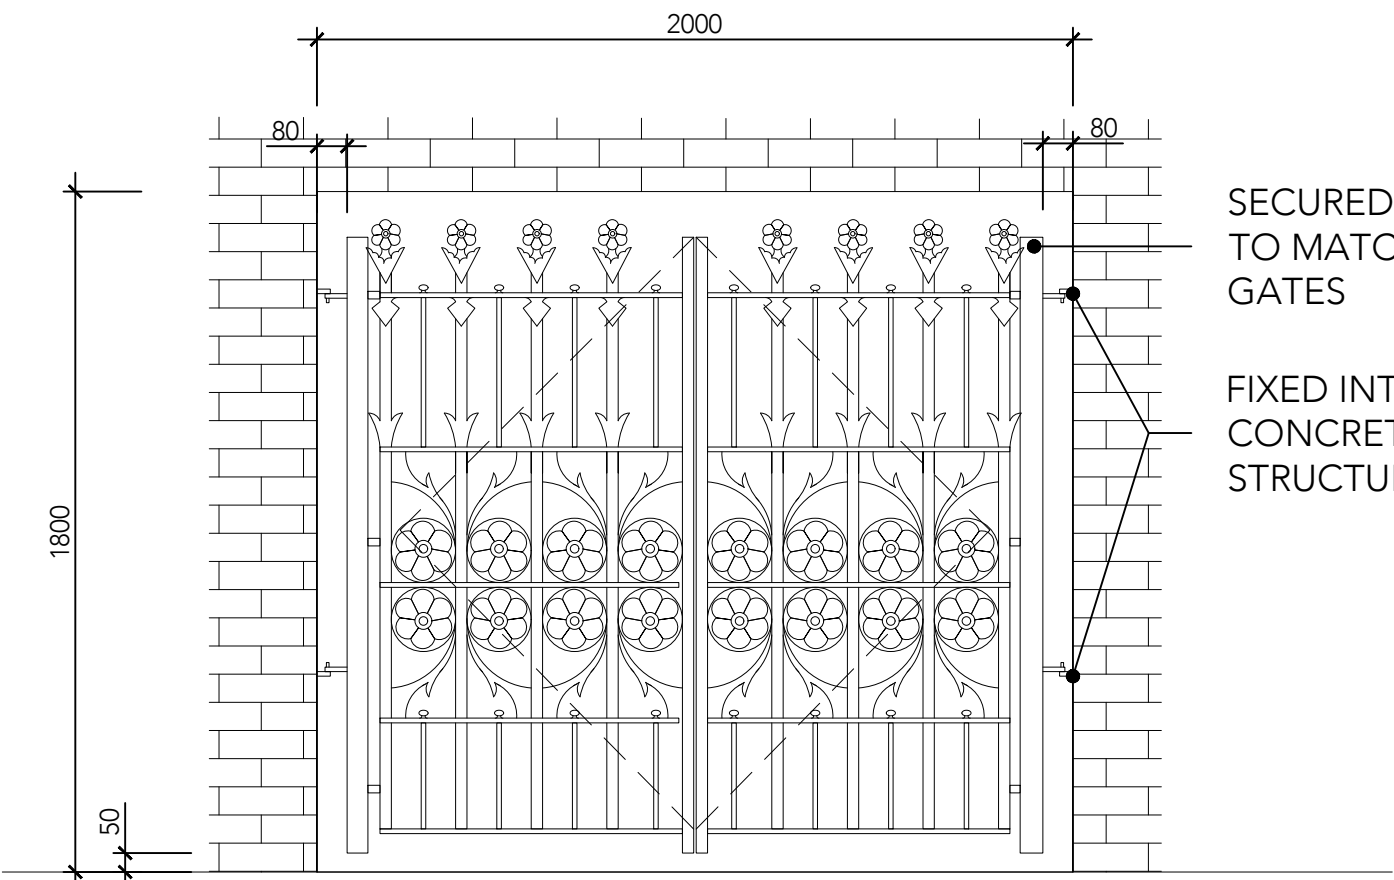

SECURED STEEL GATE
TO MATCH PEDESTRIAN
GATES


FIXED INTO NEW
CONCRETE WALL
STRUCTURE

FINISH: POWDERCOATED
BLACK

2

BIKE STORAGE GATE ELEVATION


scale 1:20

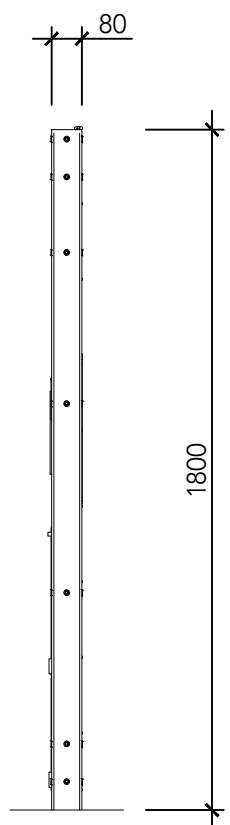

3

BIKE STORAGE GATE SECTION

scale 1:20

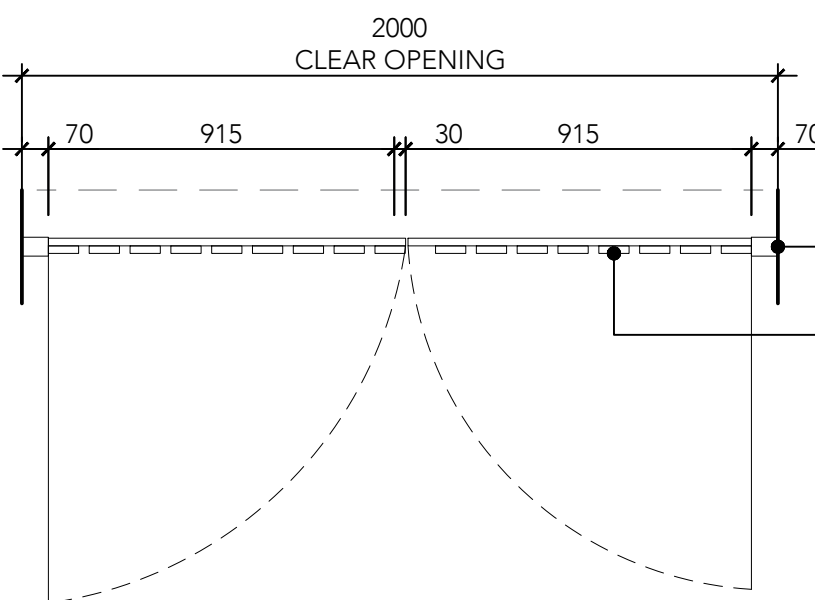


FIXED INTO NEW CONCRETE
WALL STRUCTURE
80 x 20 TIMBER PLANKS

4

BIN STORAGE GATE PLAN

scale 1:20

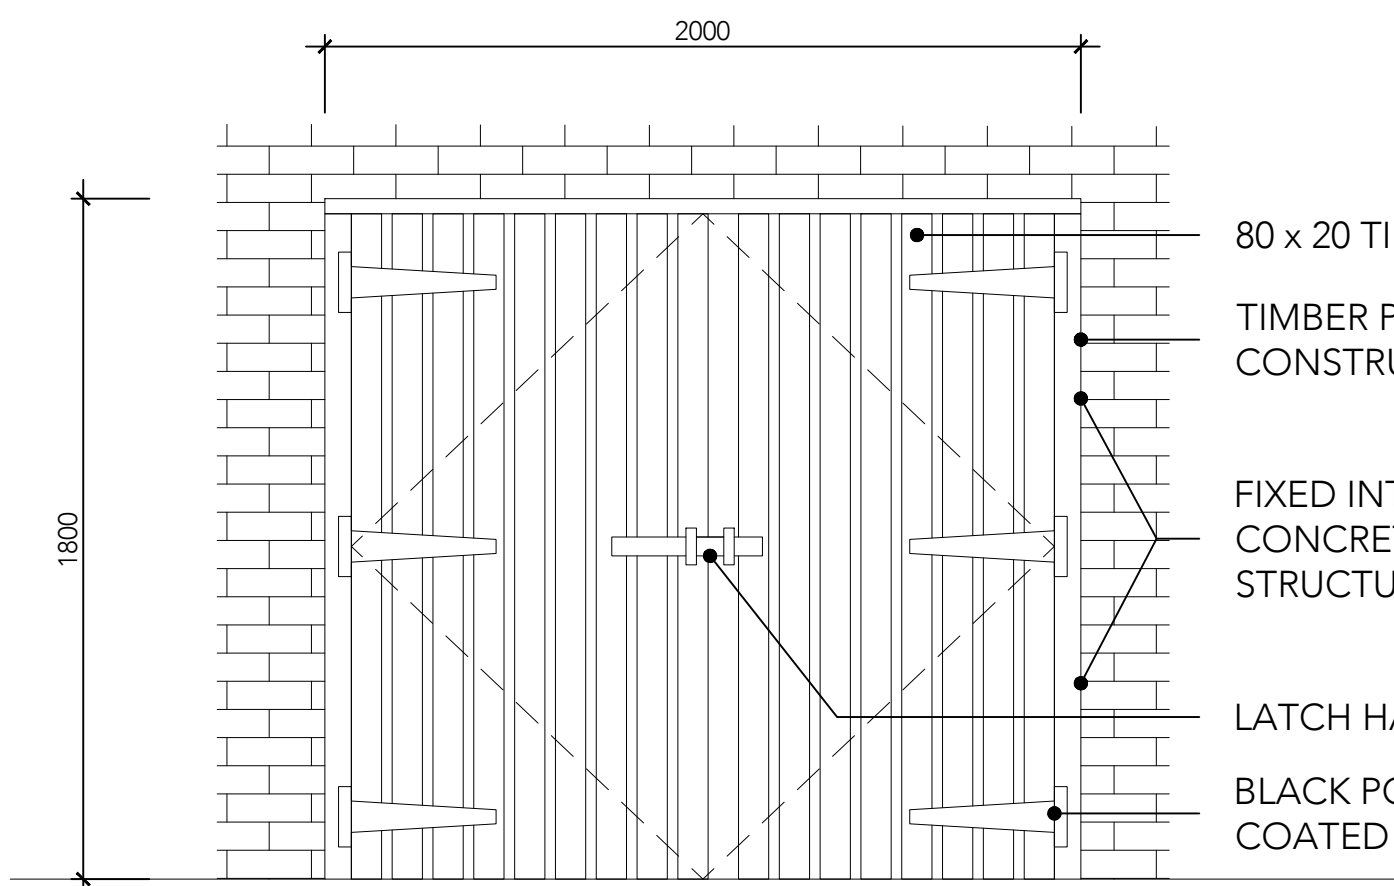

80 x 20 TIMBER SLATS

TIMBER POST
CONSTRUCTION

FIXED INTO NEW
CONCRETE WALL
STRUCTURE


LATCH HANDLE

BLACK POWDER
COATED HARDWARE

5

BIN STORAGE GATE ELEVATION

scale 1:20

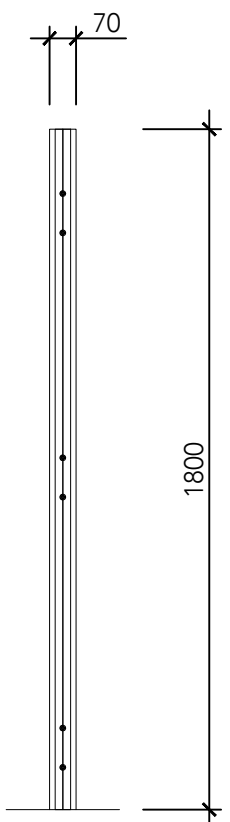


6

BIN STORAGE GATE SECTION

scale 1:20

NEW STEEL PEDESTRIAN GATE
IN EXISTING OPENING - FIXED
TO SIDES OF EXISTING POSTS.
POWDERCOATED BLACK

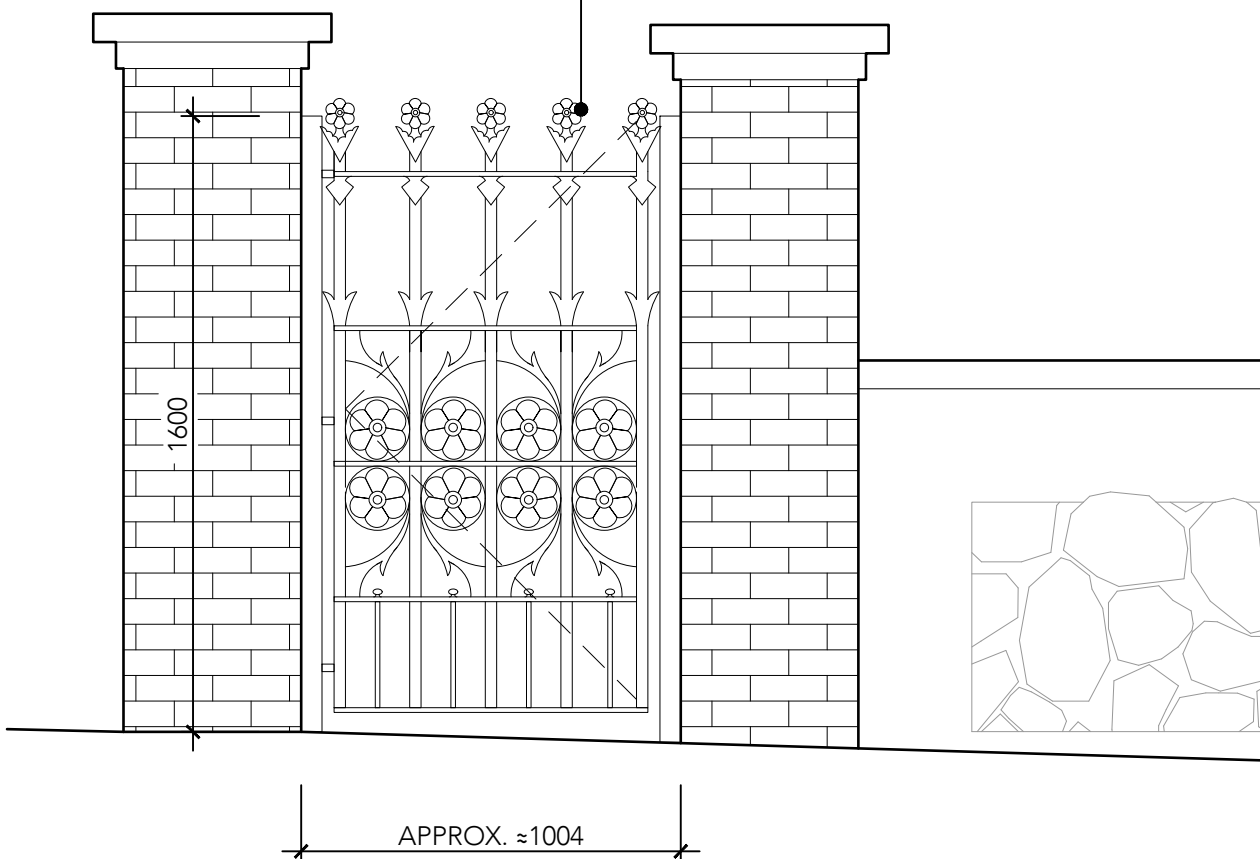


APPROX. $\approx$ 1004

7

PEDESTRIAN GATE 1 ELEVATION

scale 1:20

NEW STEEL PEDESTRIAN GATE
IN EXISTING
OPENING - FIXED TO
SIDES OF EXISTING POSTS.
POWDERCOATED BLACK

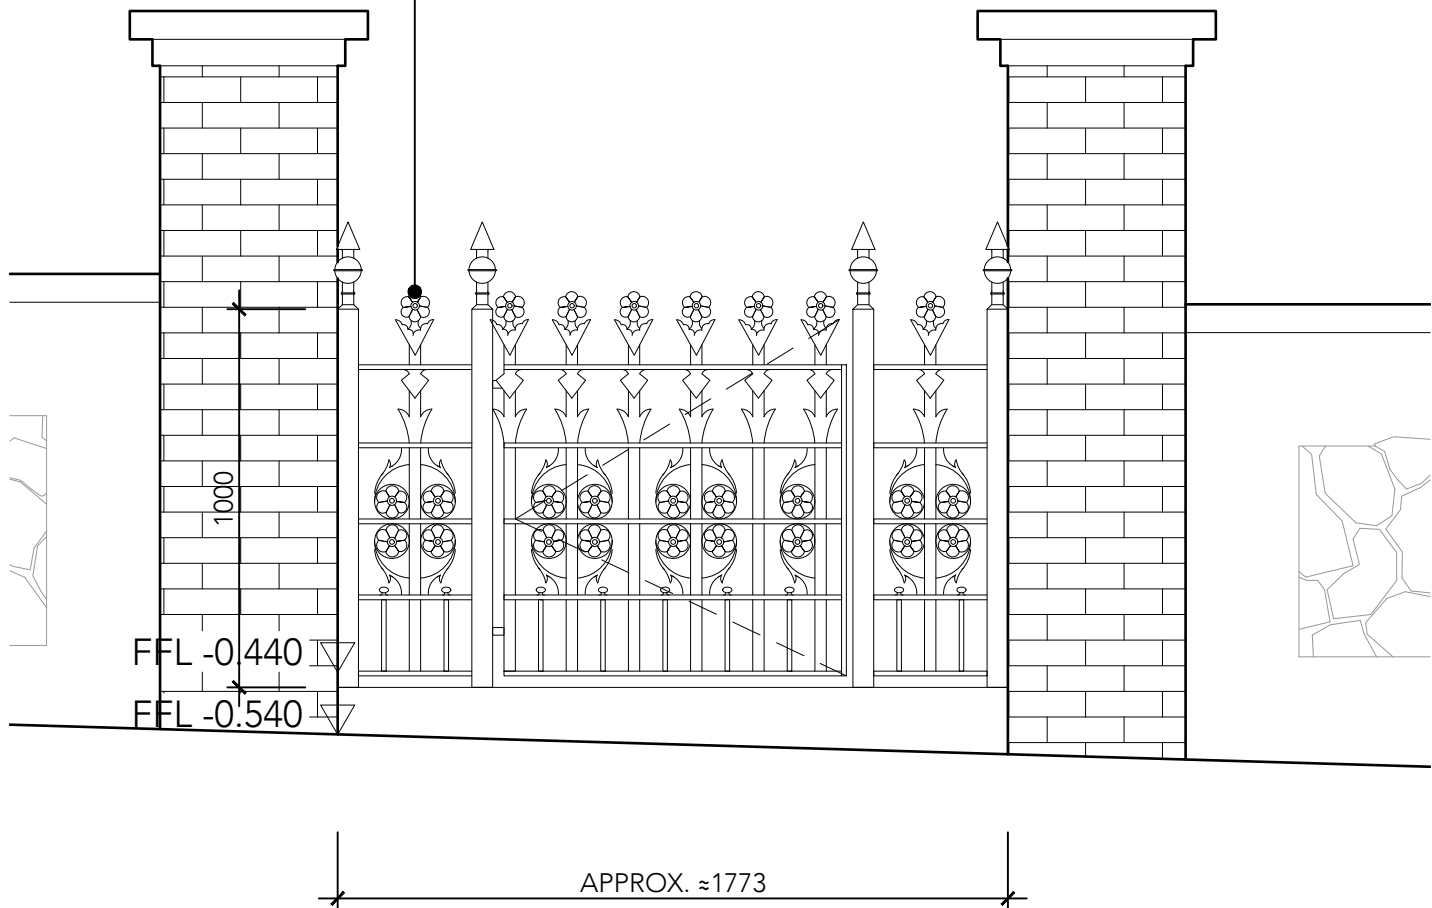

FFL -0.440


FFL -0.540

APPROX. $\approx$ 1773

8

PEDESTRIAN GATE 2 ELEVATION


scale 1:20

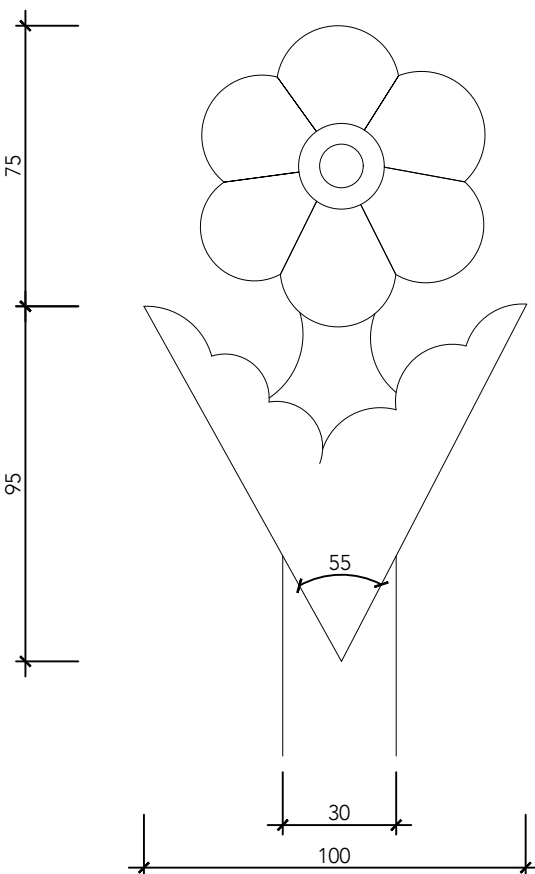

9

FINIAL DETAIL

scale 1:2

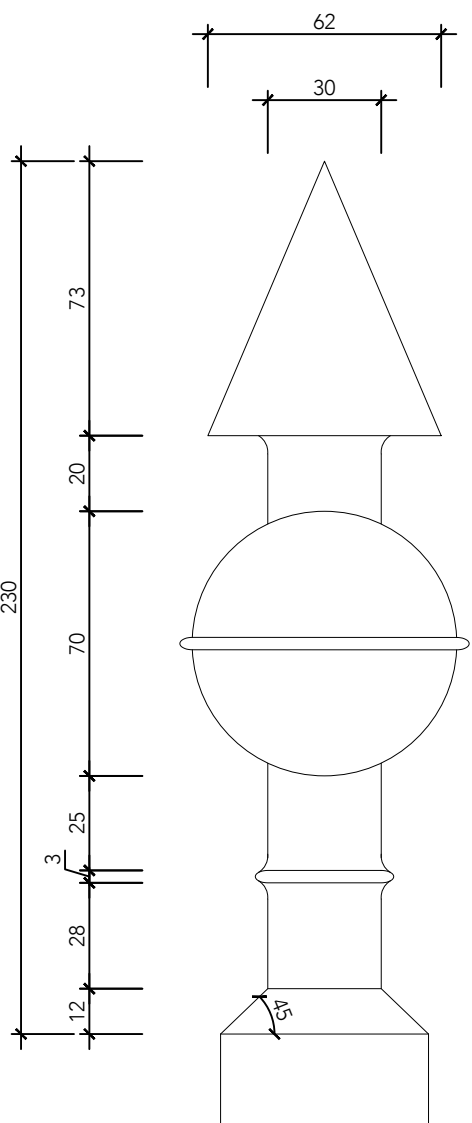

10

URN DETAIL

scale 1:2

This drawing is protected under Copyright
and at no time should any portion of this
drawing be reproduced or copied without
the permission of the Architect.
(Design Copyright Act 1968)

This drawing must not be used for purposes
other than that for which it is provided. It is
supplied without liability for any errors or
omissions.

Drawings only to be scaled for planning
application purposes, all dimensions to be
checked on site. All drawings subject to
Statutory Authority Approval.

Notes

No
Rev

1 PLANNING

12.09.23

Date

Status

PLANNING

TG STUDIO

ARCHITECTS + INTERIOR DESIGNERS

91A - 91B HEATH STREET
LONDON NW3 6SS
Tel 020 7636 3838

INFO WWW.TG-STUDIO.CO.UK

26 NETHERHALL GARDENS
NW3 5TL

Date 12.09.23

Scale 1:20

@ A1

1:40

@ A3

Drawing GATE DETAILS

Drawn by IV

Checked by TG

Job No. 261

Dwg No. P-526


Rev 1






1 REAR BALCONY ELEVATION

scale 1:20

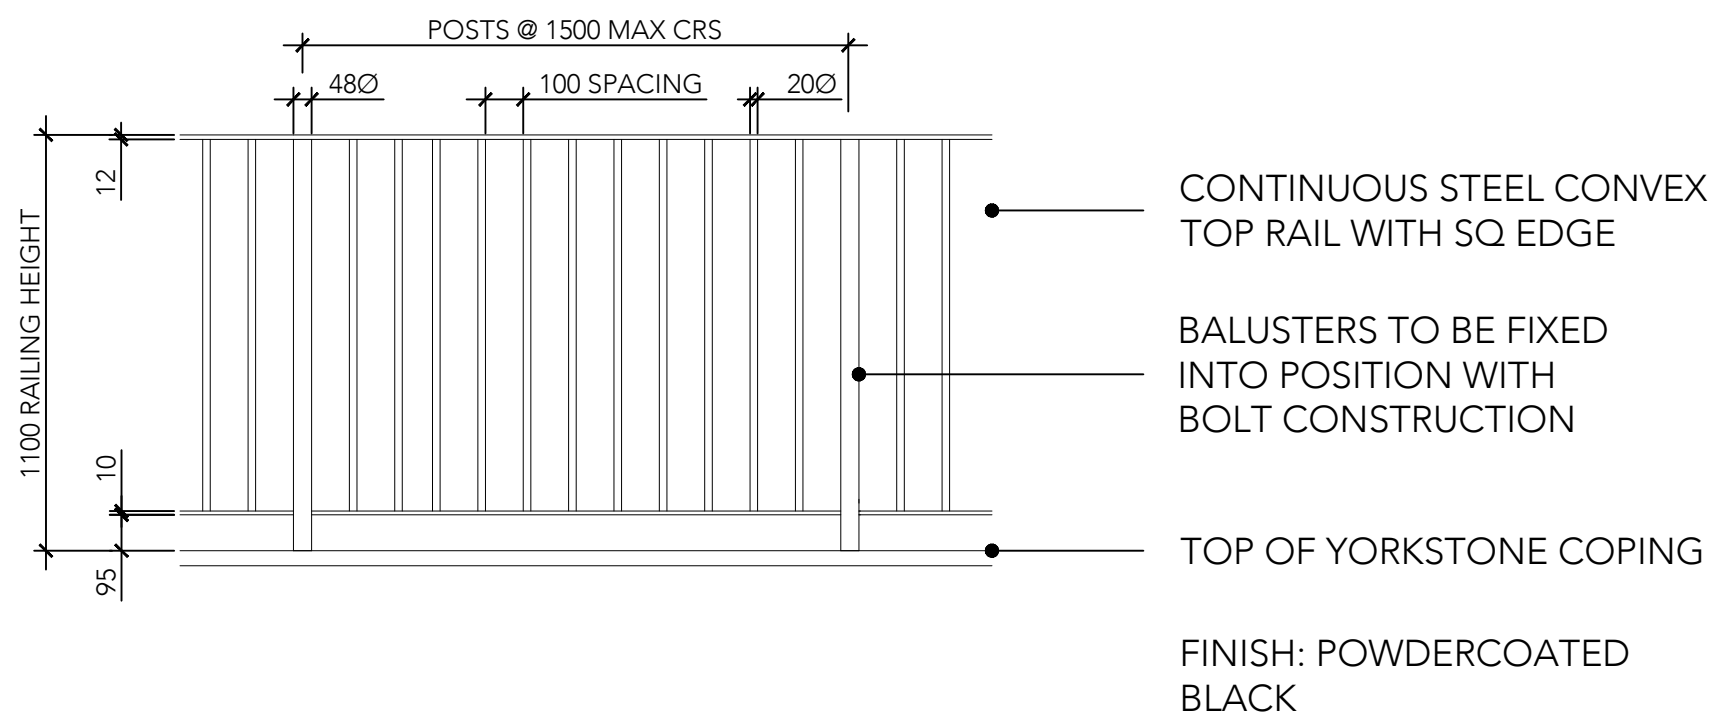

3 REAR RETAINING WALL RAILING ELEVATION

scale 1:20

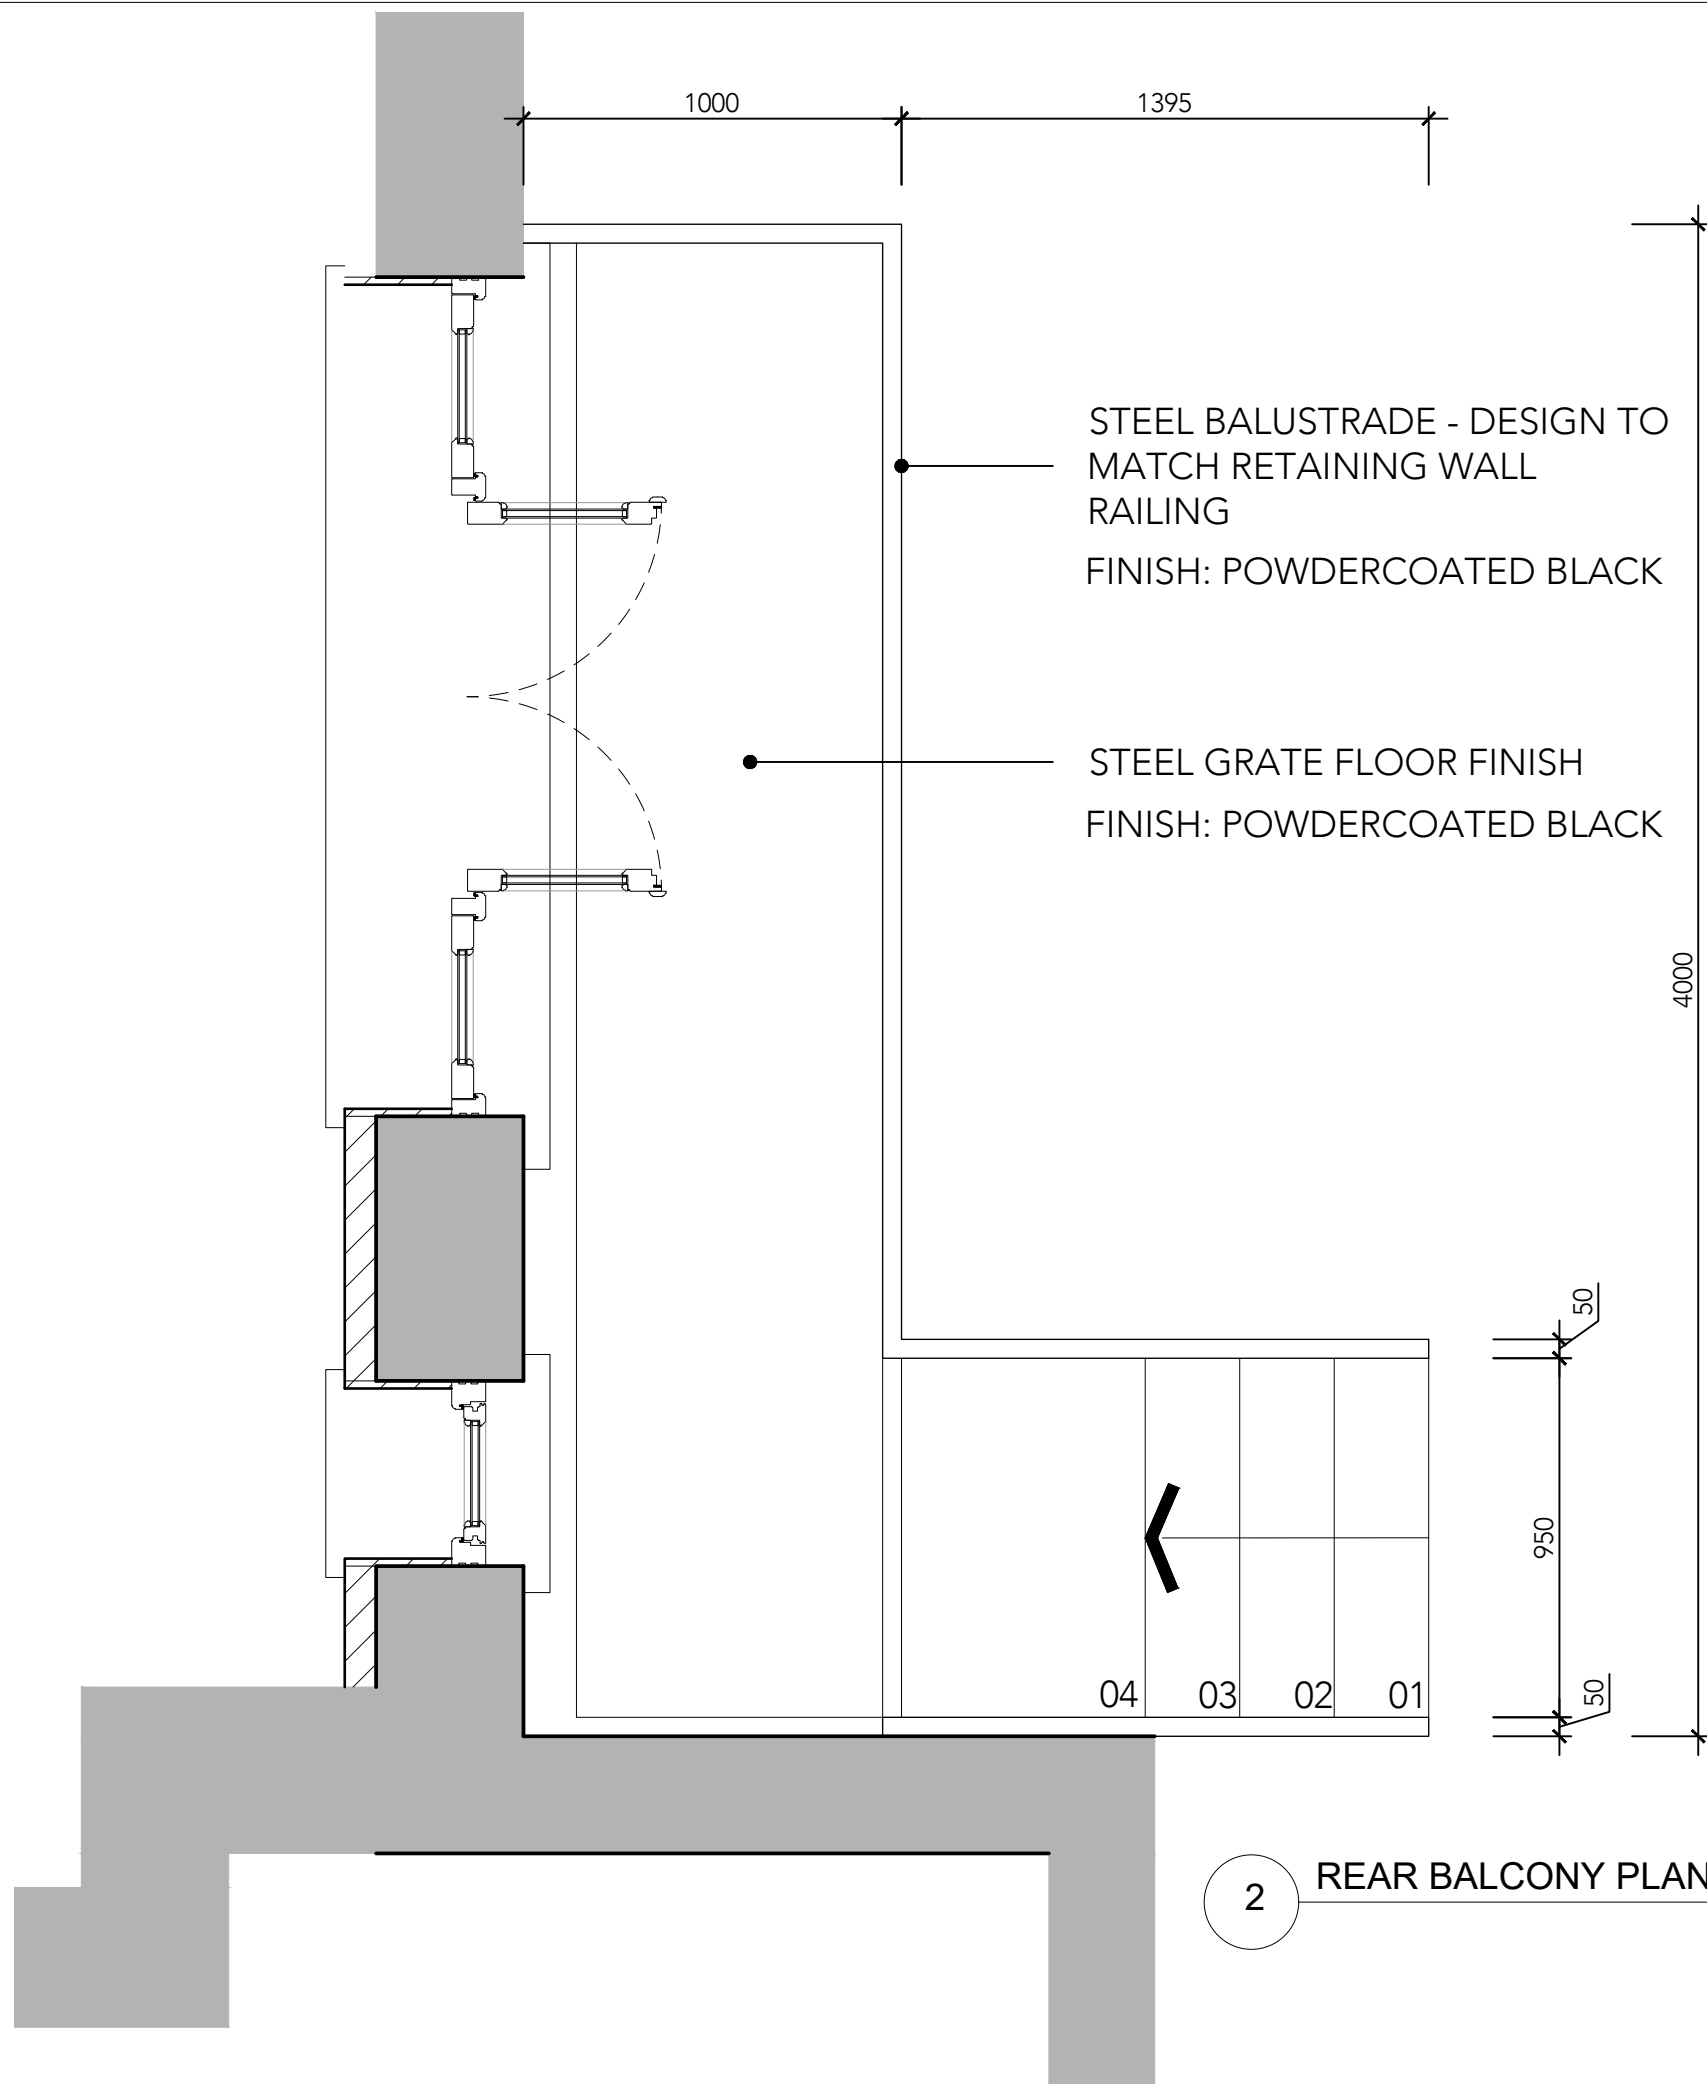

2 REAR BALCONY PLAN

scale 1:20

This drawing is protected under Copyright and at no time should any portion of this drawing be reproduced or copied without the permission of the Architect.
(Design Copyright Act 1968)

This drawing must not be used for purposes other than that for which it is provided. It is supplied without liability for any errors or omissions.

Drawings only to be scaled for planning application purposes, all dimensions to be checked on site. All drawings subject to Statutory Authority Approval.

Notes

1 PLANNING 12.09.23

No
Rev

Date

Status
PLANNING

TG STUDIO

ARCHITECTS + INTERIOR DESIGNERS

91A - 91B HEATH STREET
LONDON NW3 6SS
Tel 020 7 636 3838

INFO WWW.TG-STUDIO.CO.UK

Project
26 NETHERHALL GARDENS
NW3 5TL

Date
12.09.23

Scale
1:20 @ A1
1:40 @ A3

Drawing
REAR BALCONY

Drawn by
IV






Checked by
TG

Job No.
261

Dwg No.
P-527

Rev
1



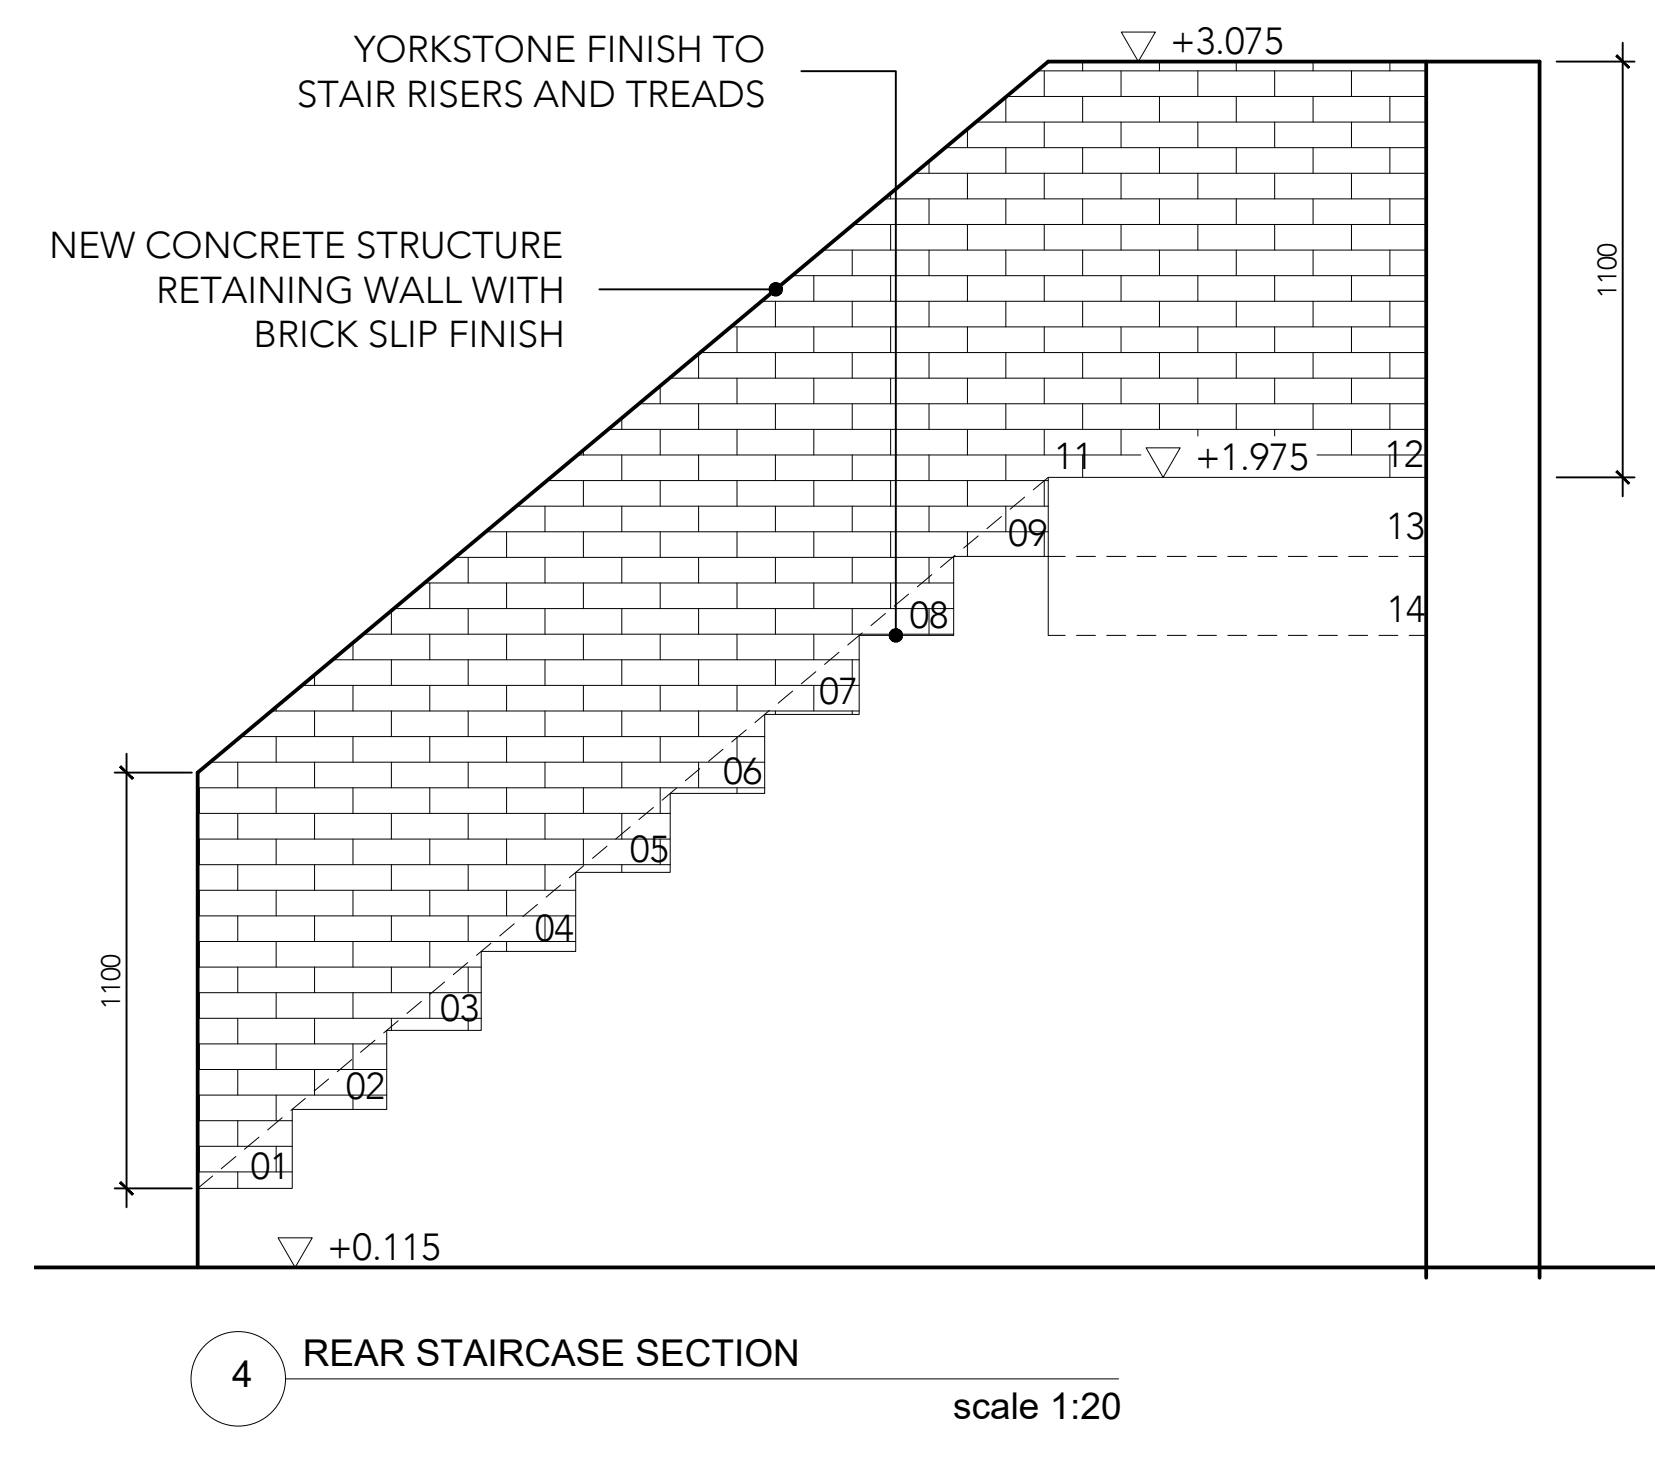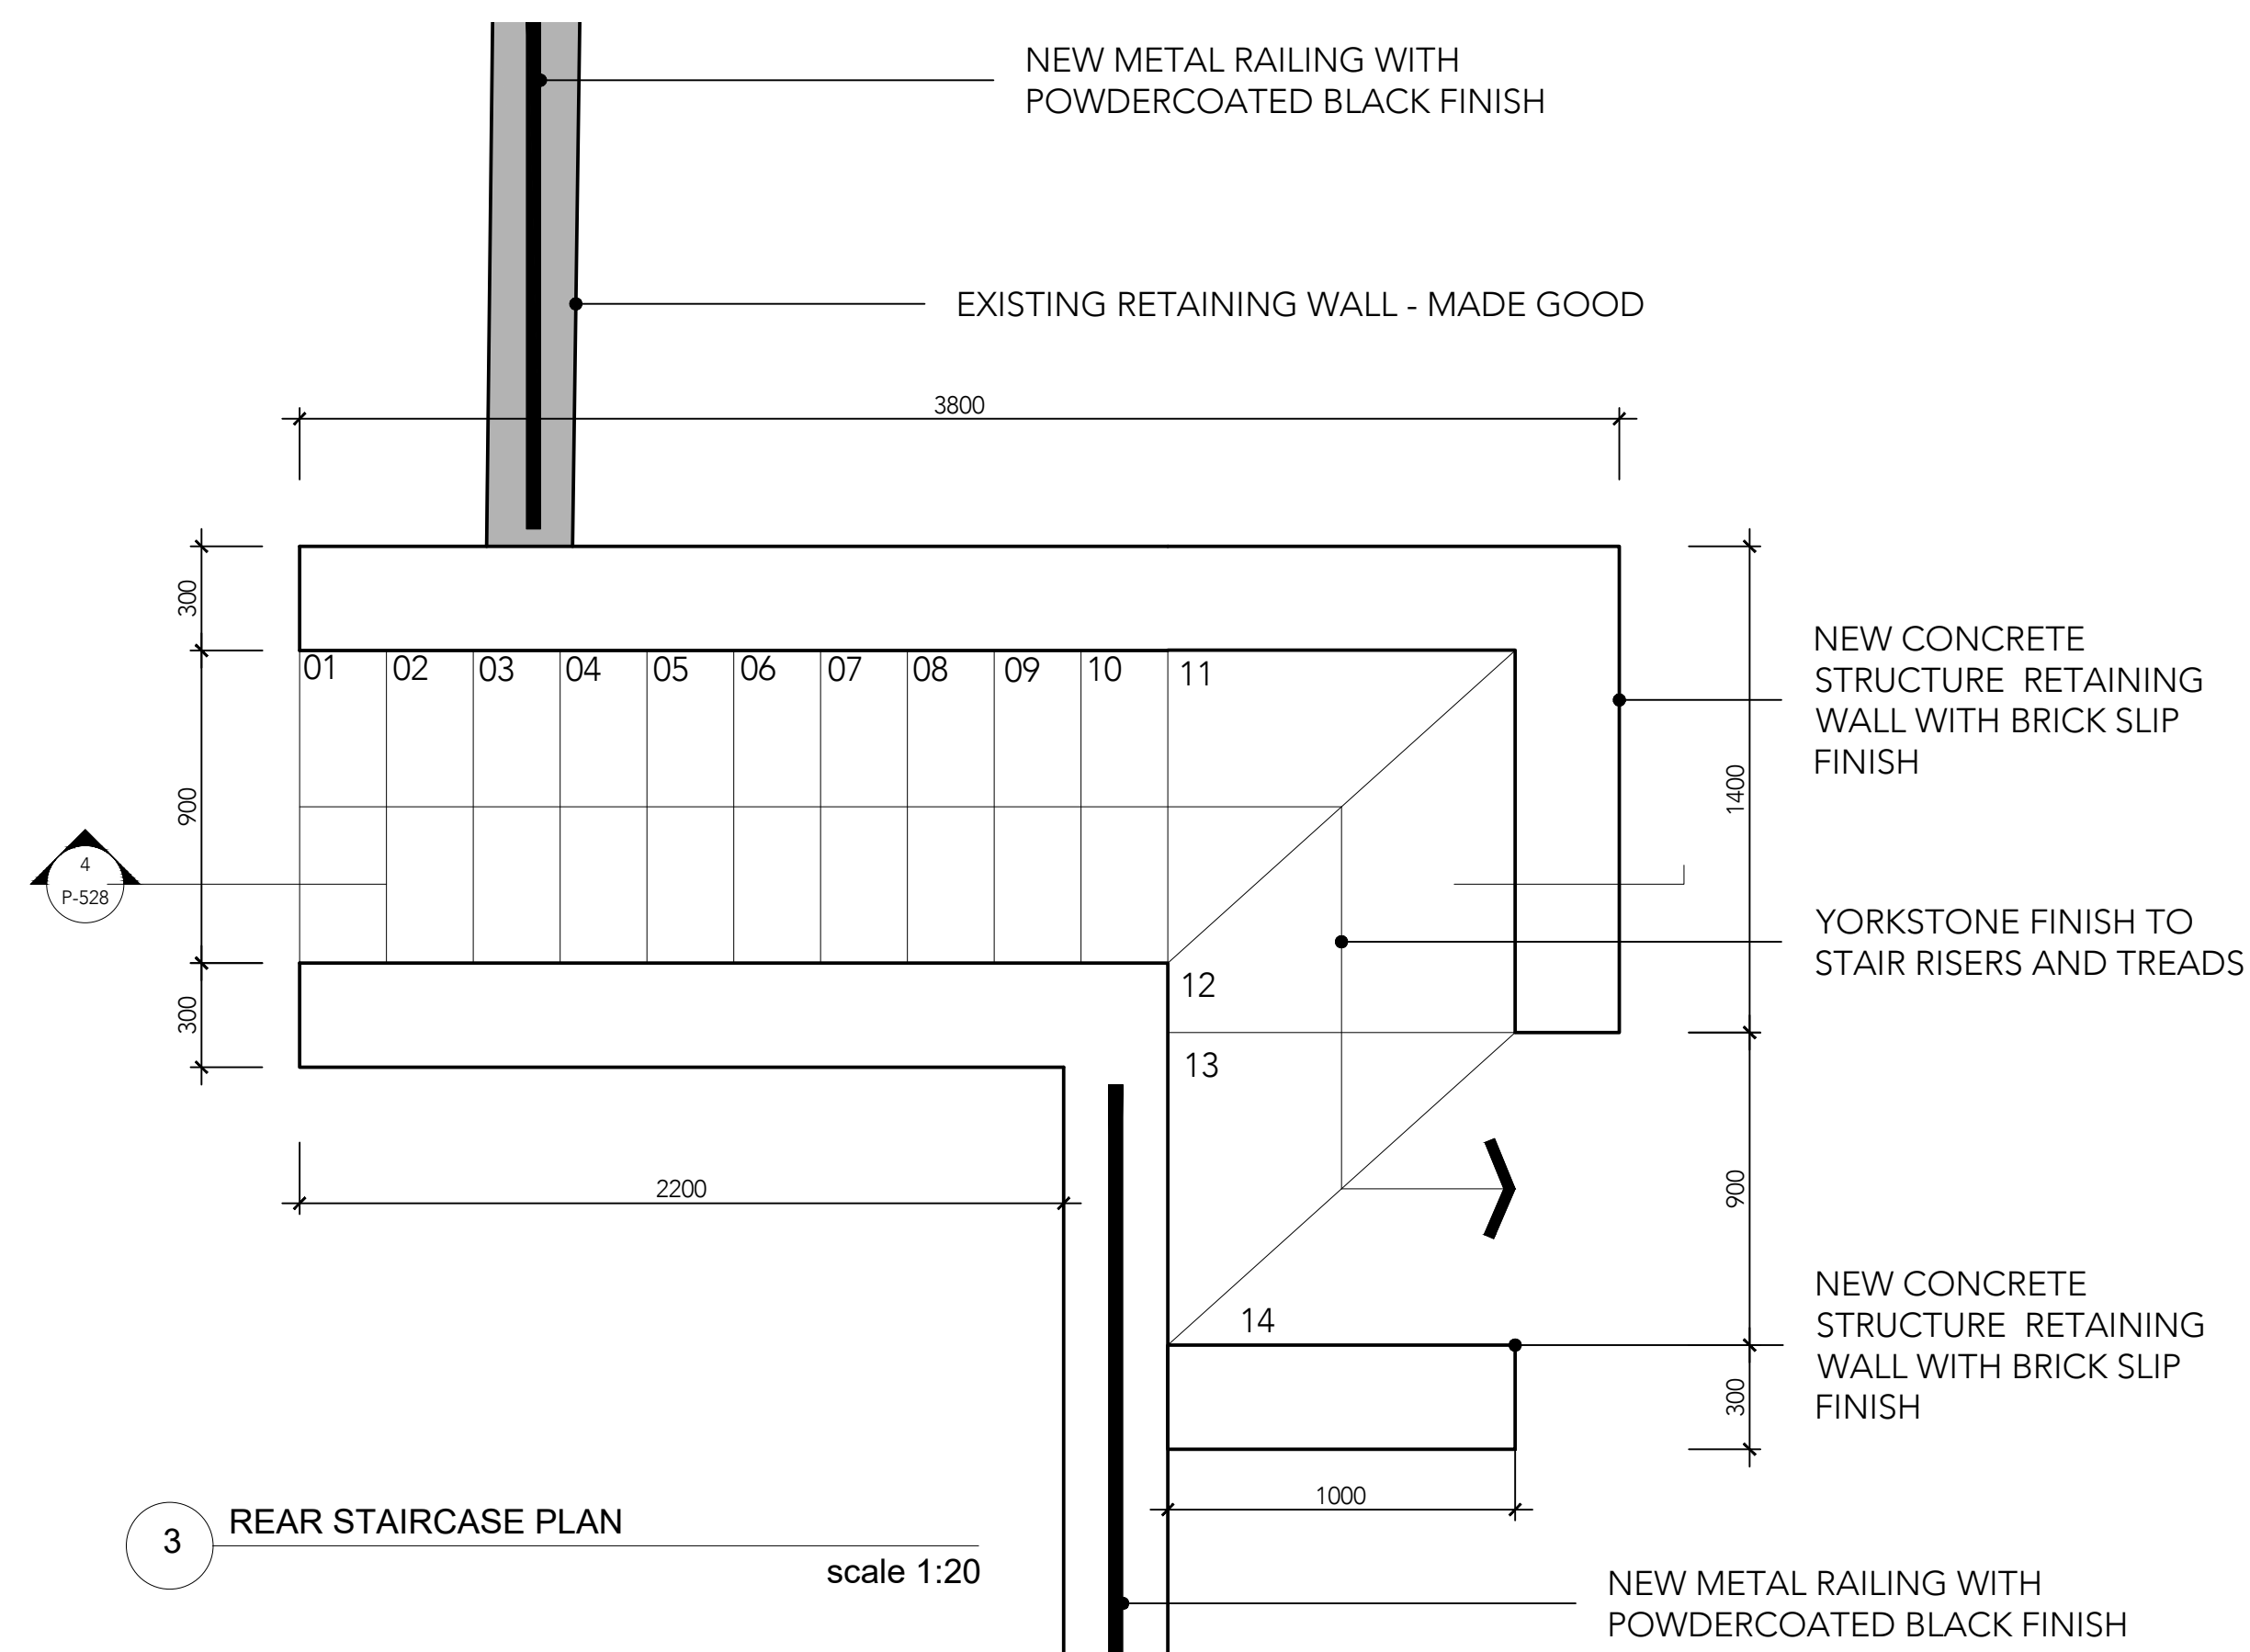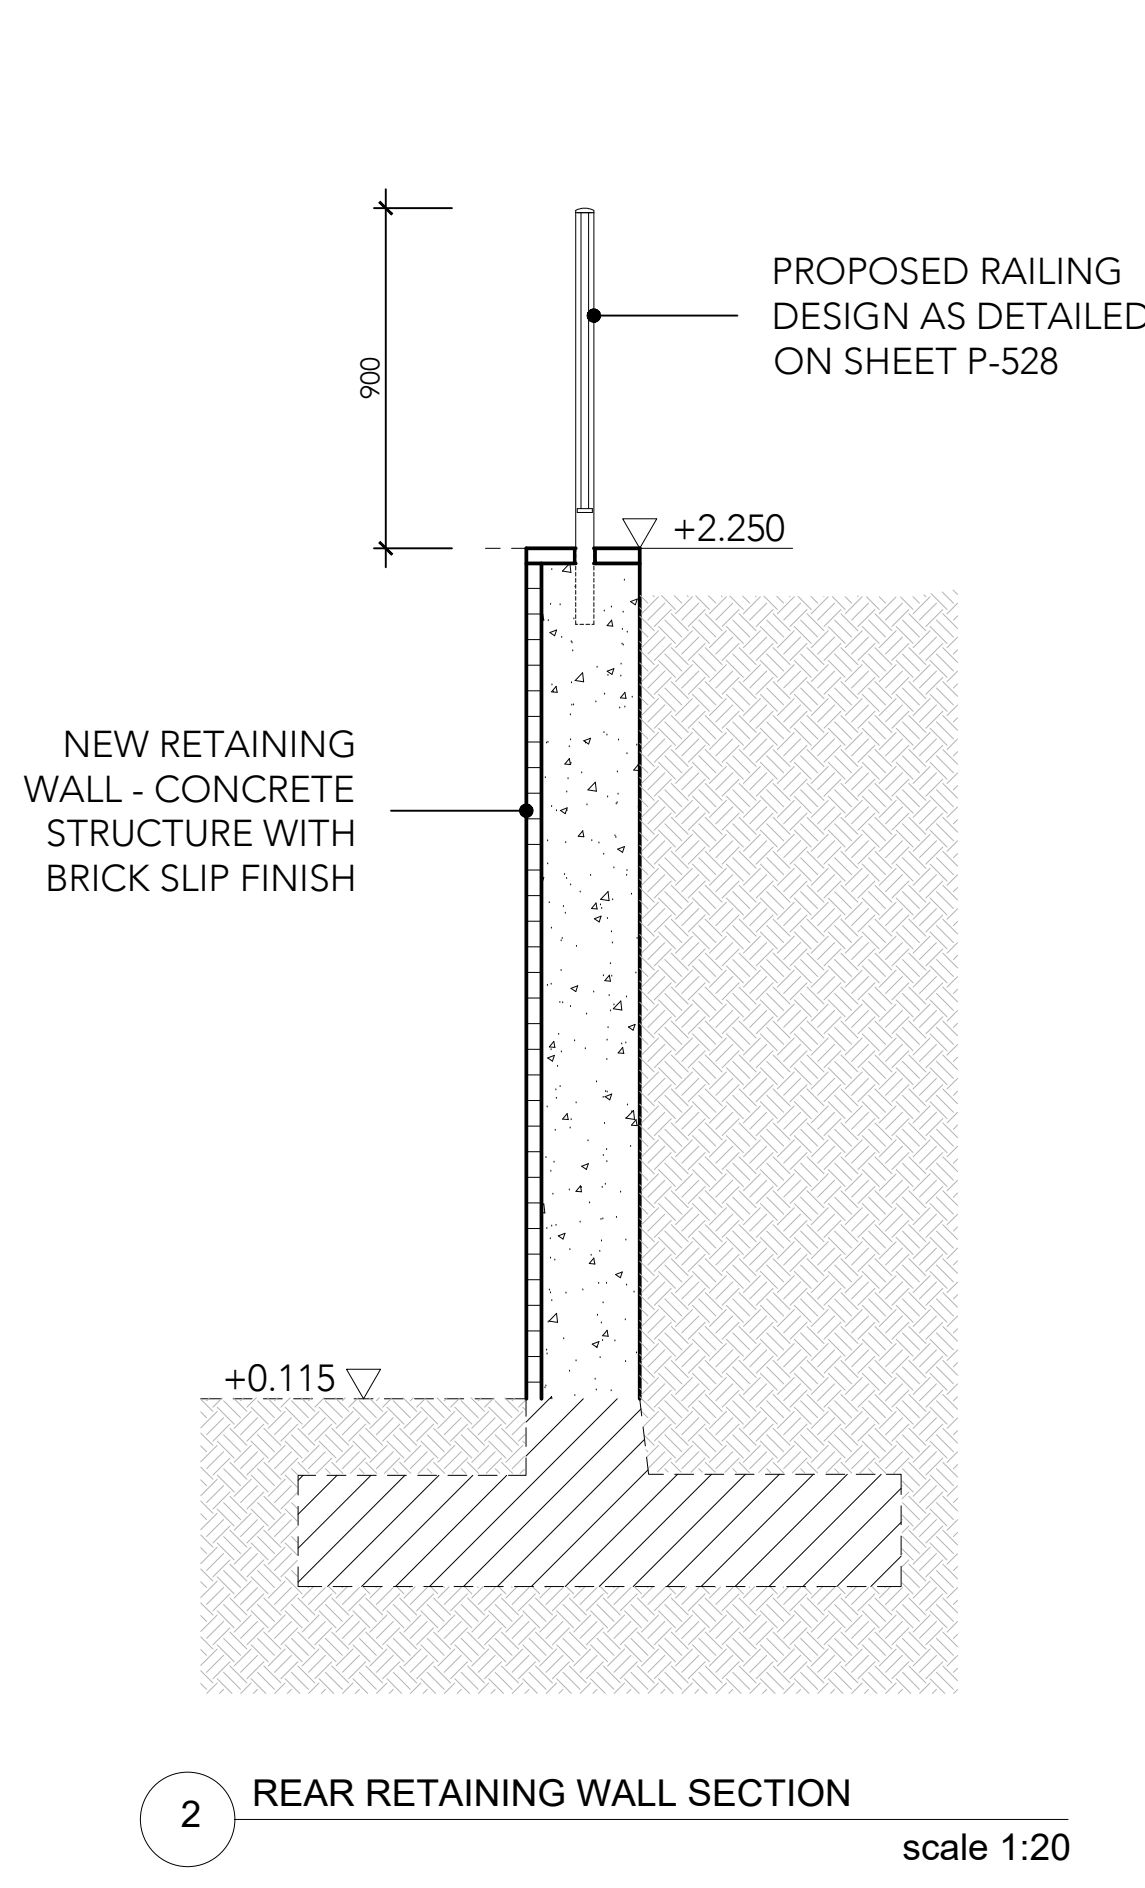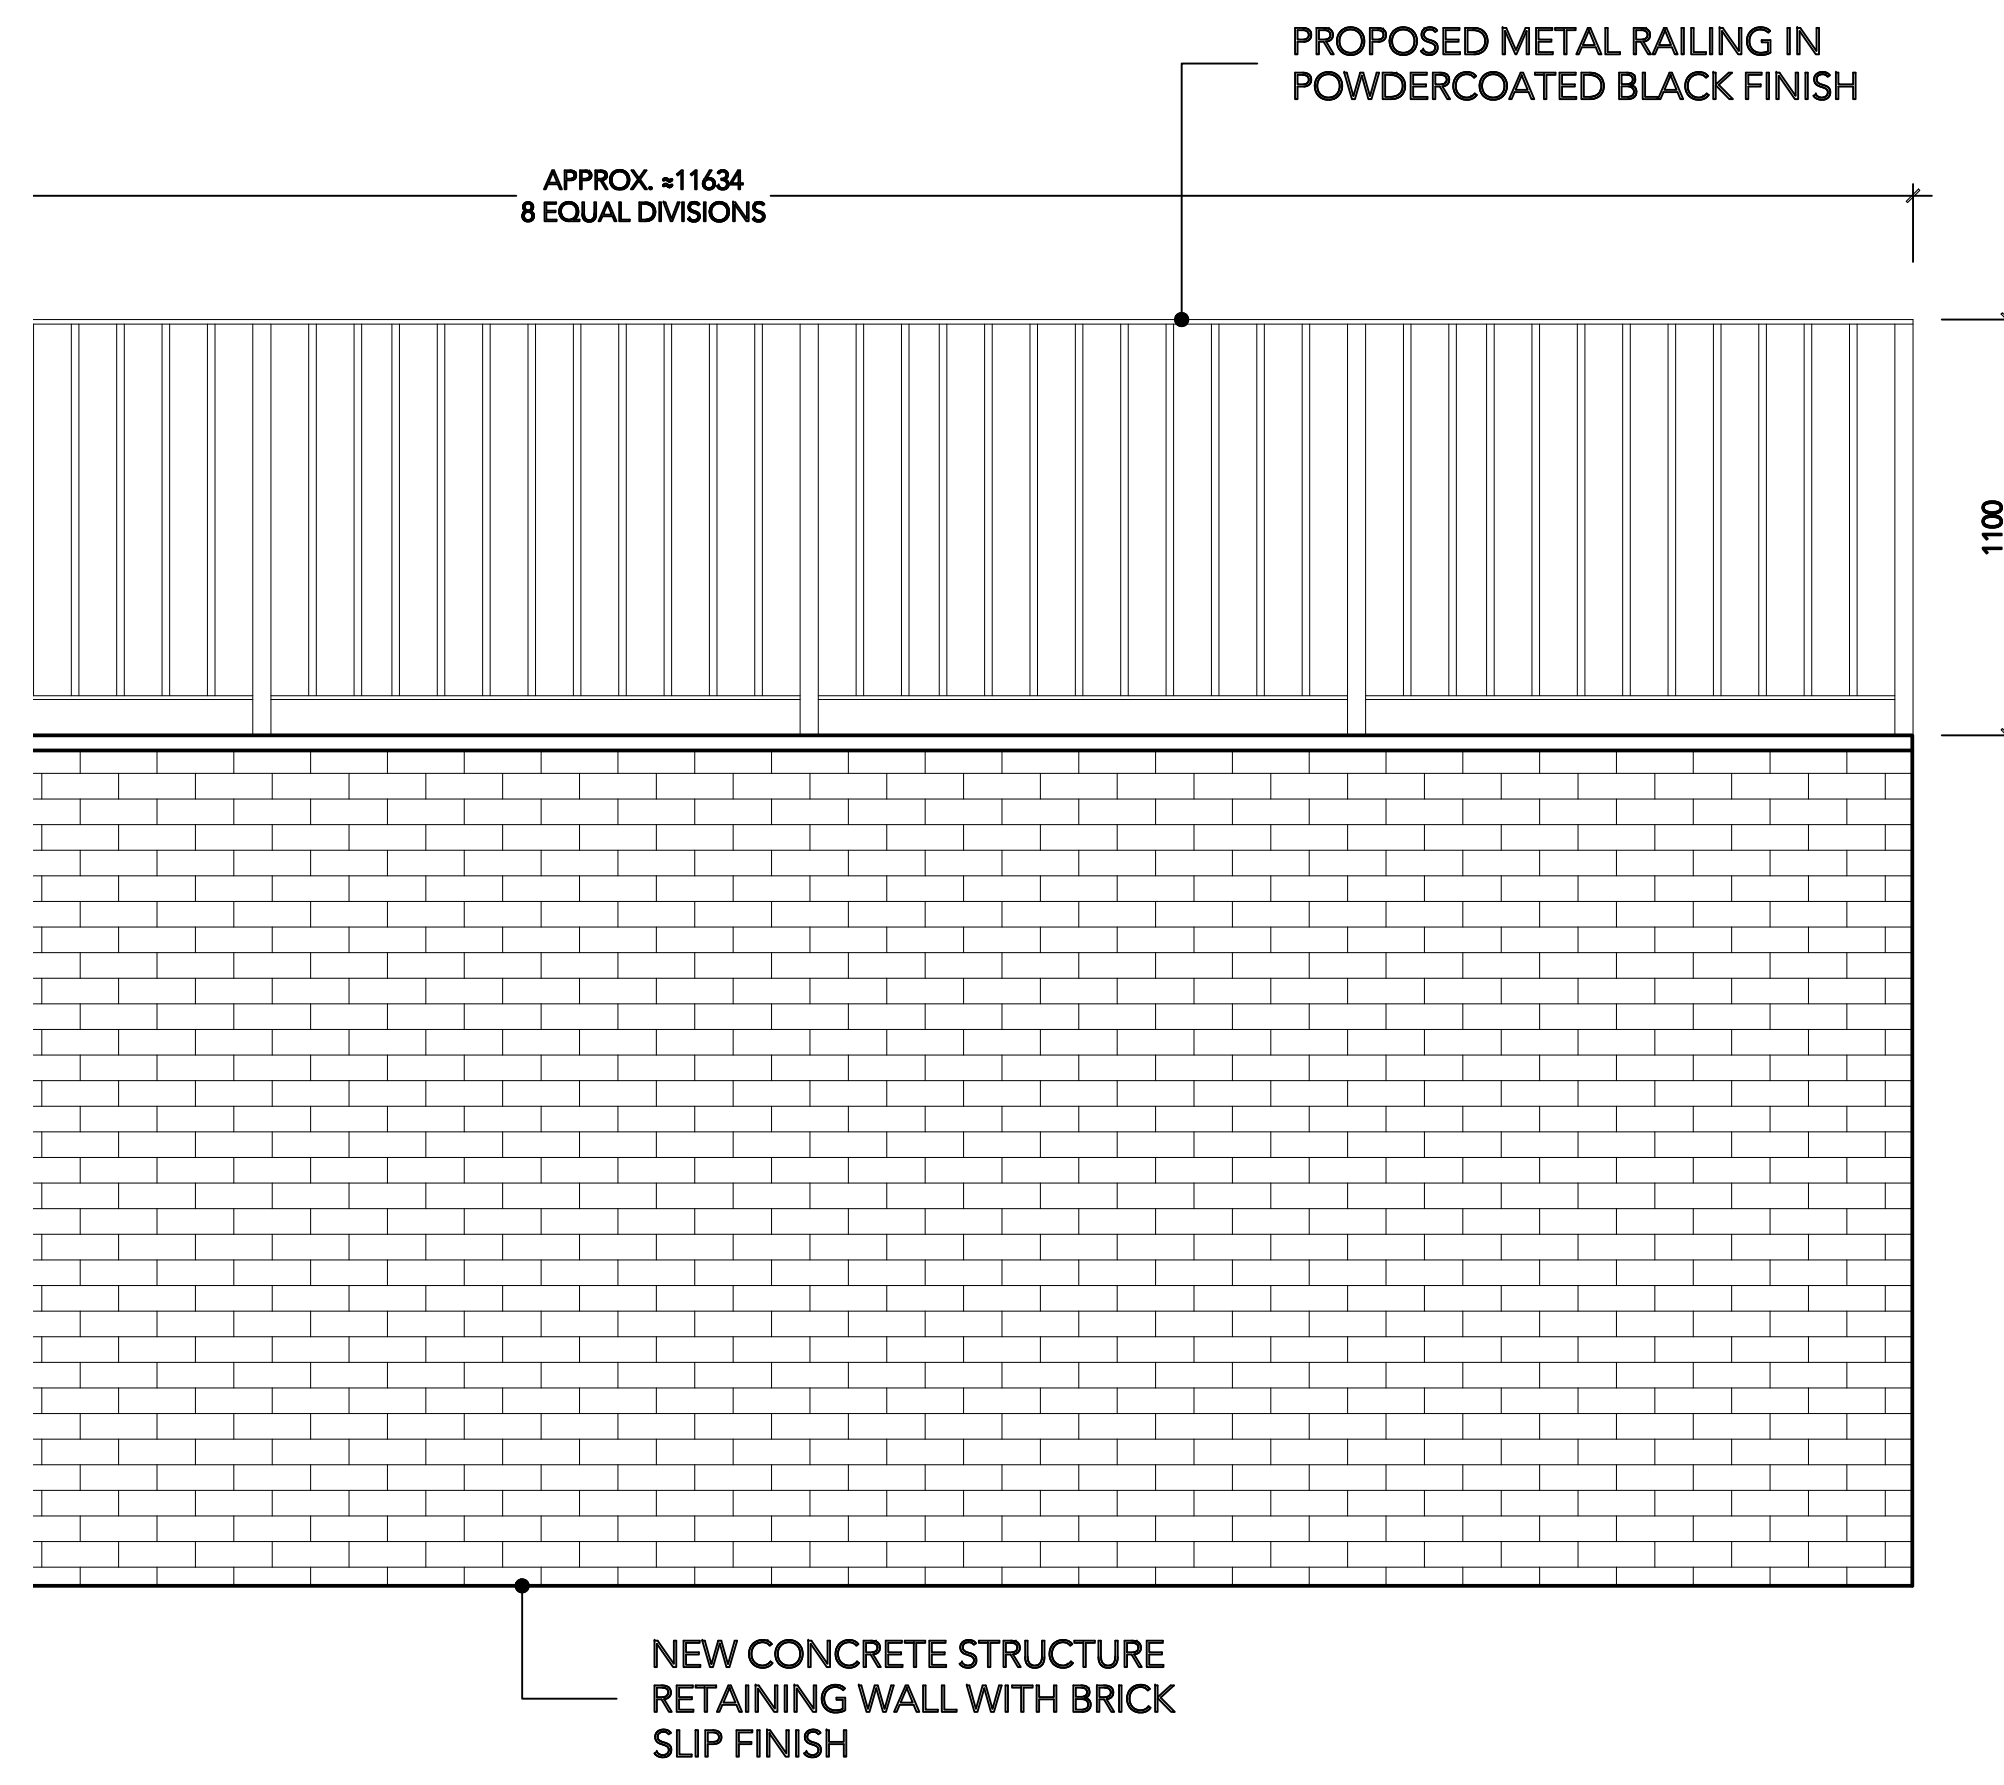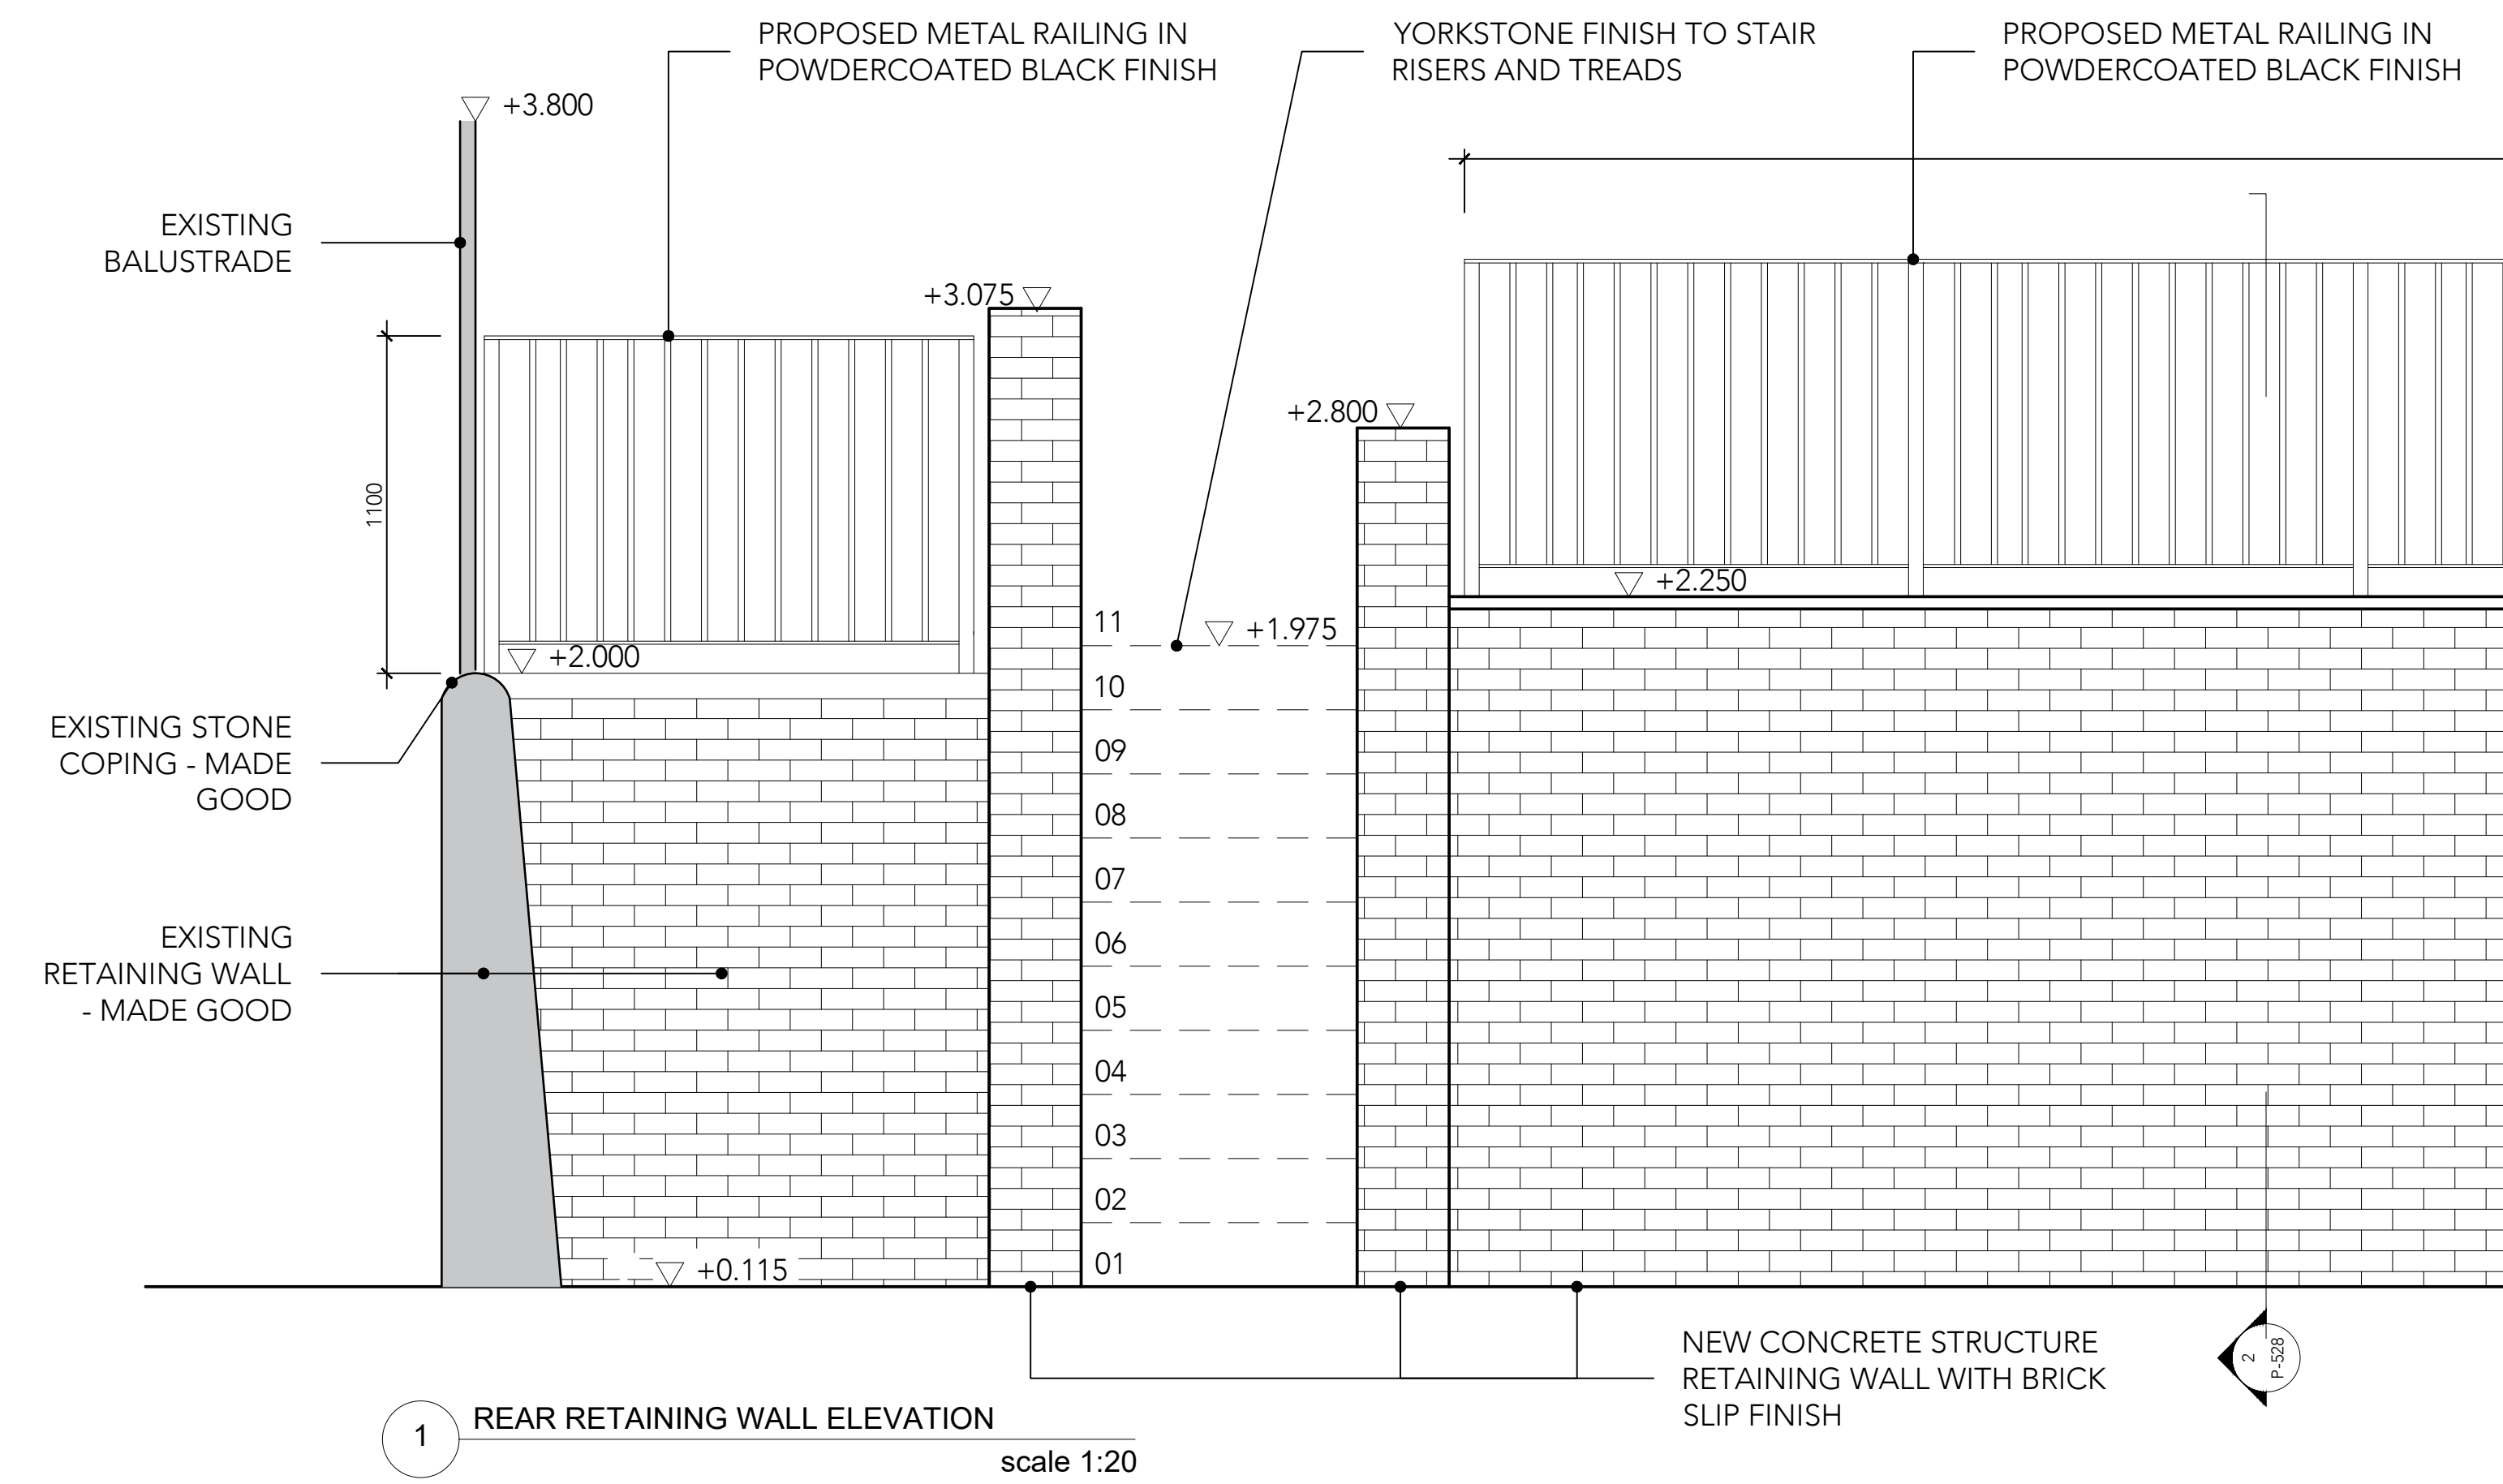

This drawing is protected under Copyright and at no time should any portion of this drawing be reproduced or copied without the permission of the Architect. (Design Copyright Act 1968)

This drawing must not be used for purposes other than that for which it is provided. It is supplied without liability for any errors or omissions.

Drawings only to be scaled for planning application purposes, all dimensions to be checked on site. All drawings subject to Statutory Authority Approval.

Notes		
1	PLANNING	12.09.23
No	Rev	Date

Status
PLANNING

TG STUDIO
ARCHITECTS + INTERIOR DESIGNERS

91A - 91B HEATH STREET
LONDON NW3 6SS
Tel 020 7 636 3838
INFO WWW.TG-STUDIO.CO.UK

Project	26 NETHERHALL GARDENS NW3 5TL			
	Date	12.09.23	Scale	1:20 @ A1 1:40 @ A3
Drawing	REAR RETAINING WALL			
	Drawn by	IV	Checked by	TG
Job No.	261	Dwg No.	P-528	Rev
				1