


EXISTING SECOND
FLOOR PLAN
1:50



PROPOSED SECOND
FLOOR PLAN
1:50

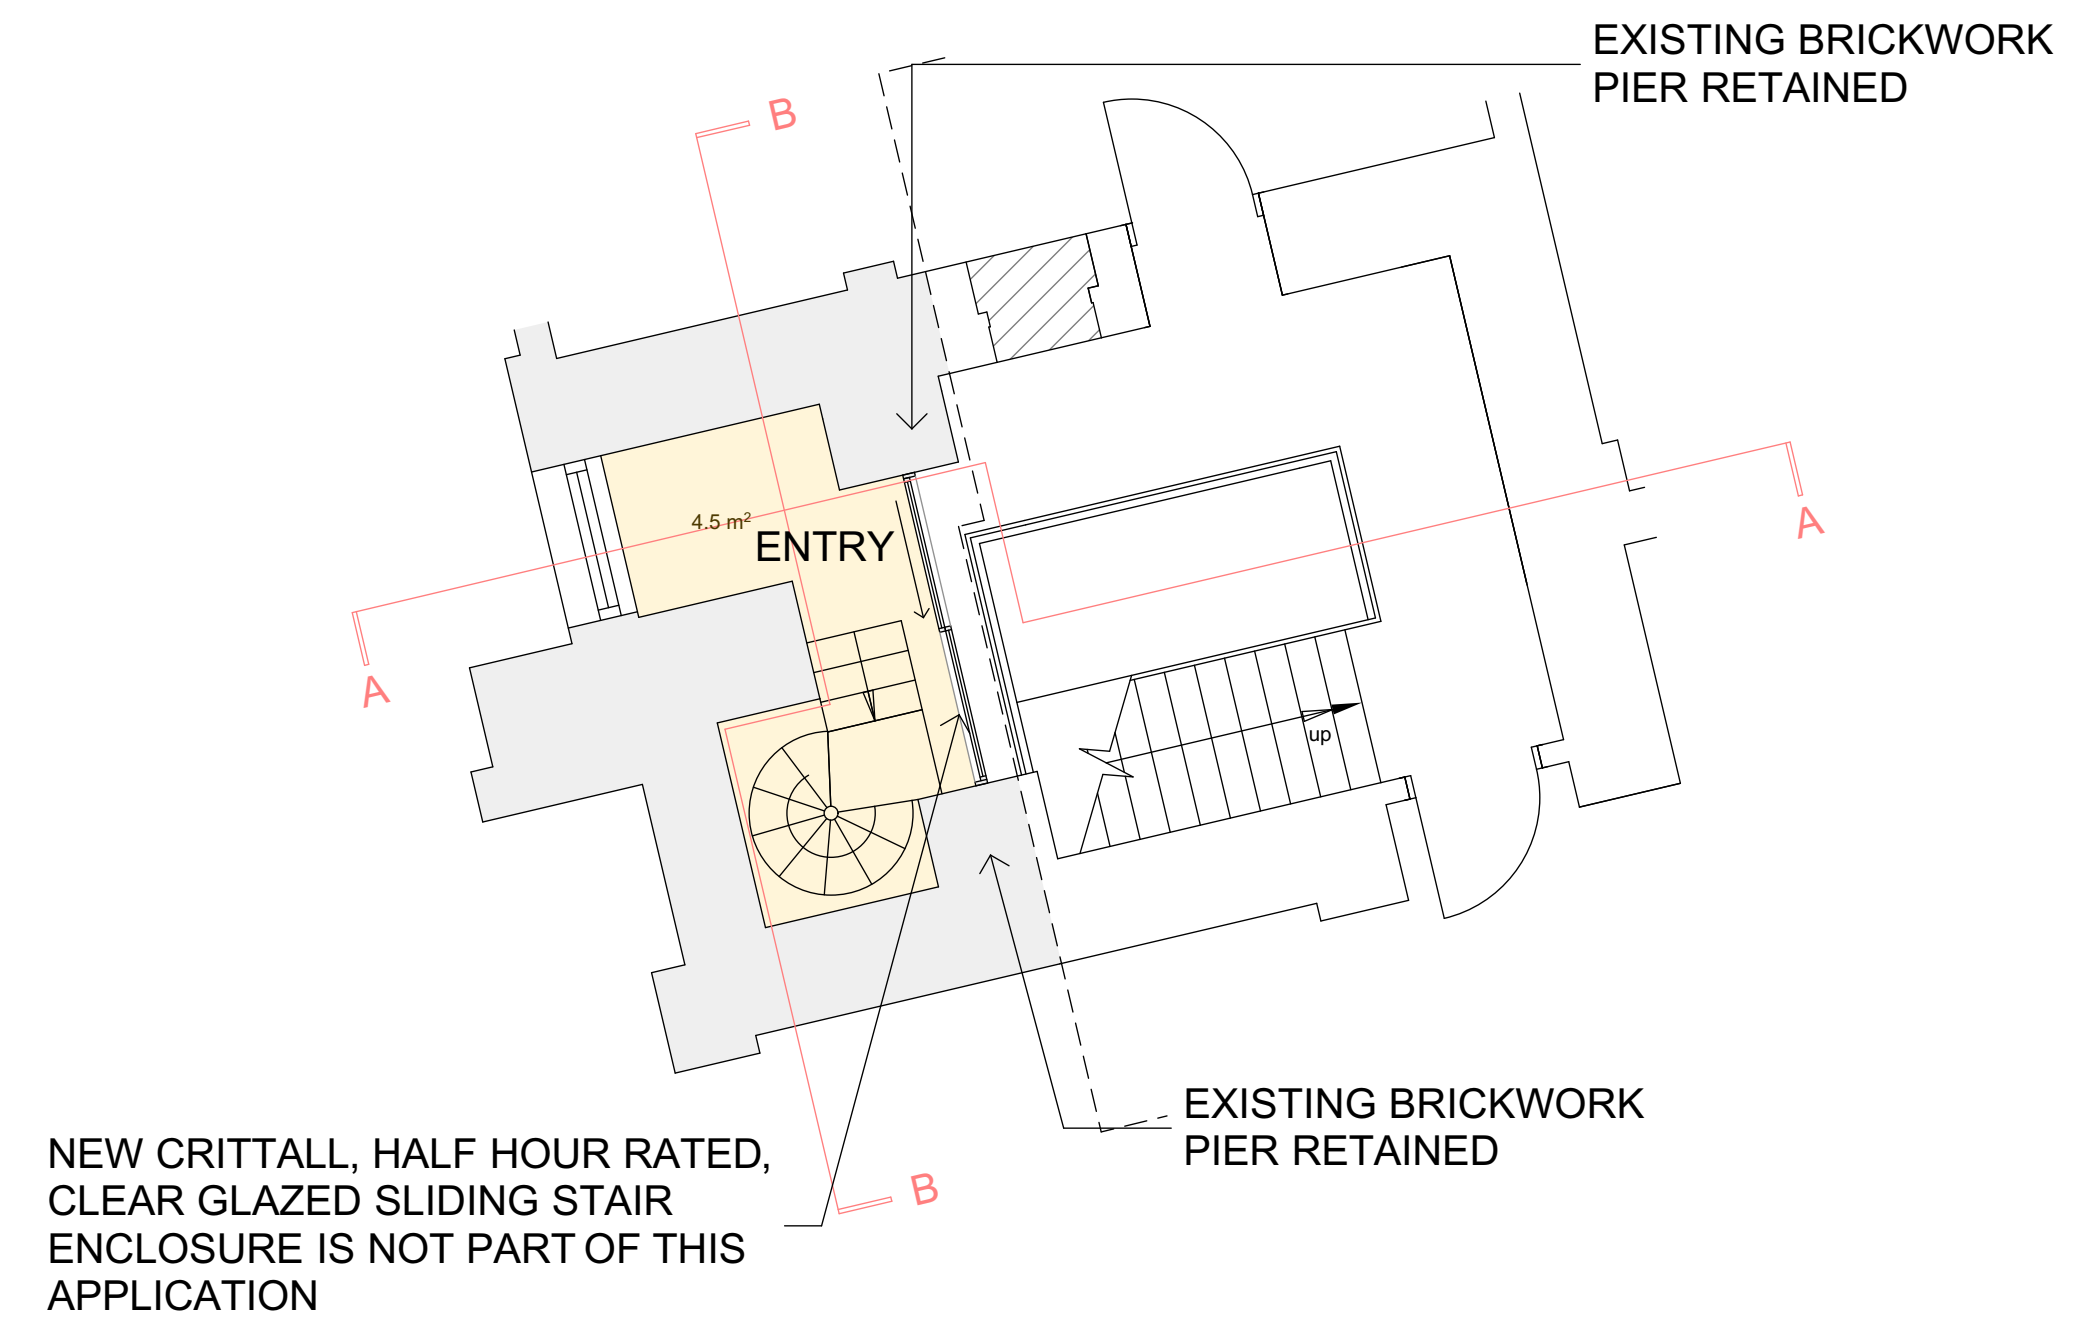

SHAUN KNIGHT
ARCHITECTURE

40 FALCON ROAD, HAMPTON
TW12 2RA
07824 815 258M
0208 287 0596T

E: skarchitecture@hotmail.co.uk
W: shaunknightarchitecture.com

PLANNING

The copyright of this drawing is the property of
SHAUN KNIGHT ARCHITECTURE LIMITED
and may not be reproduced in any form without prior
written consent.

PROJECT: 36 LANCASTER
GROVE

TITLE : TOWER - PROPOSED
SECOND FLOOR PLAN

Date: SEPTEMBER 2022

Scale: 1:50 AT A1 Drawn: SDK

DRAWING NUMBER: 209-1002