



EXISTING FOURTH FLOOR PLAN  
1:50

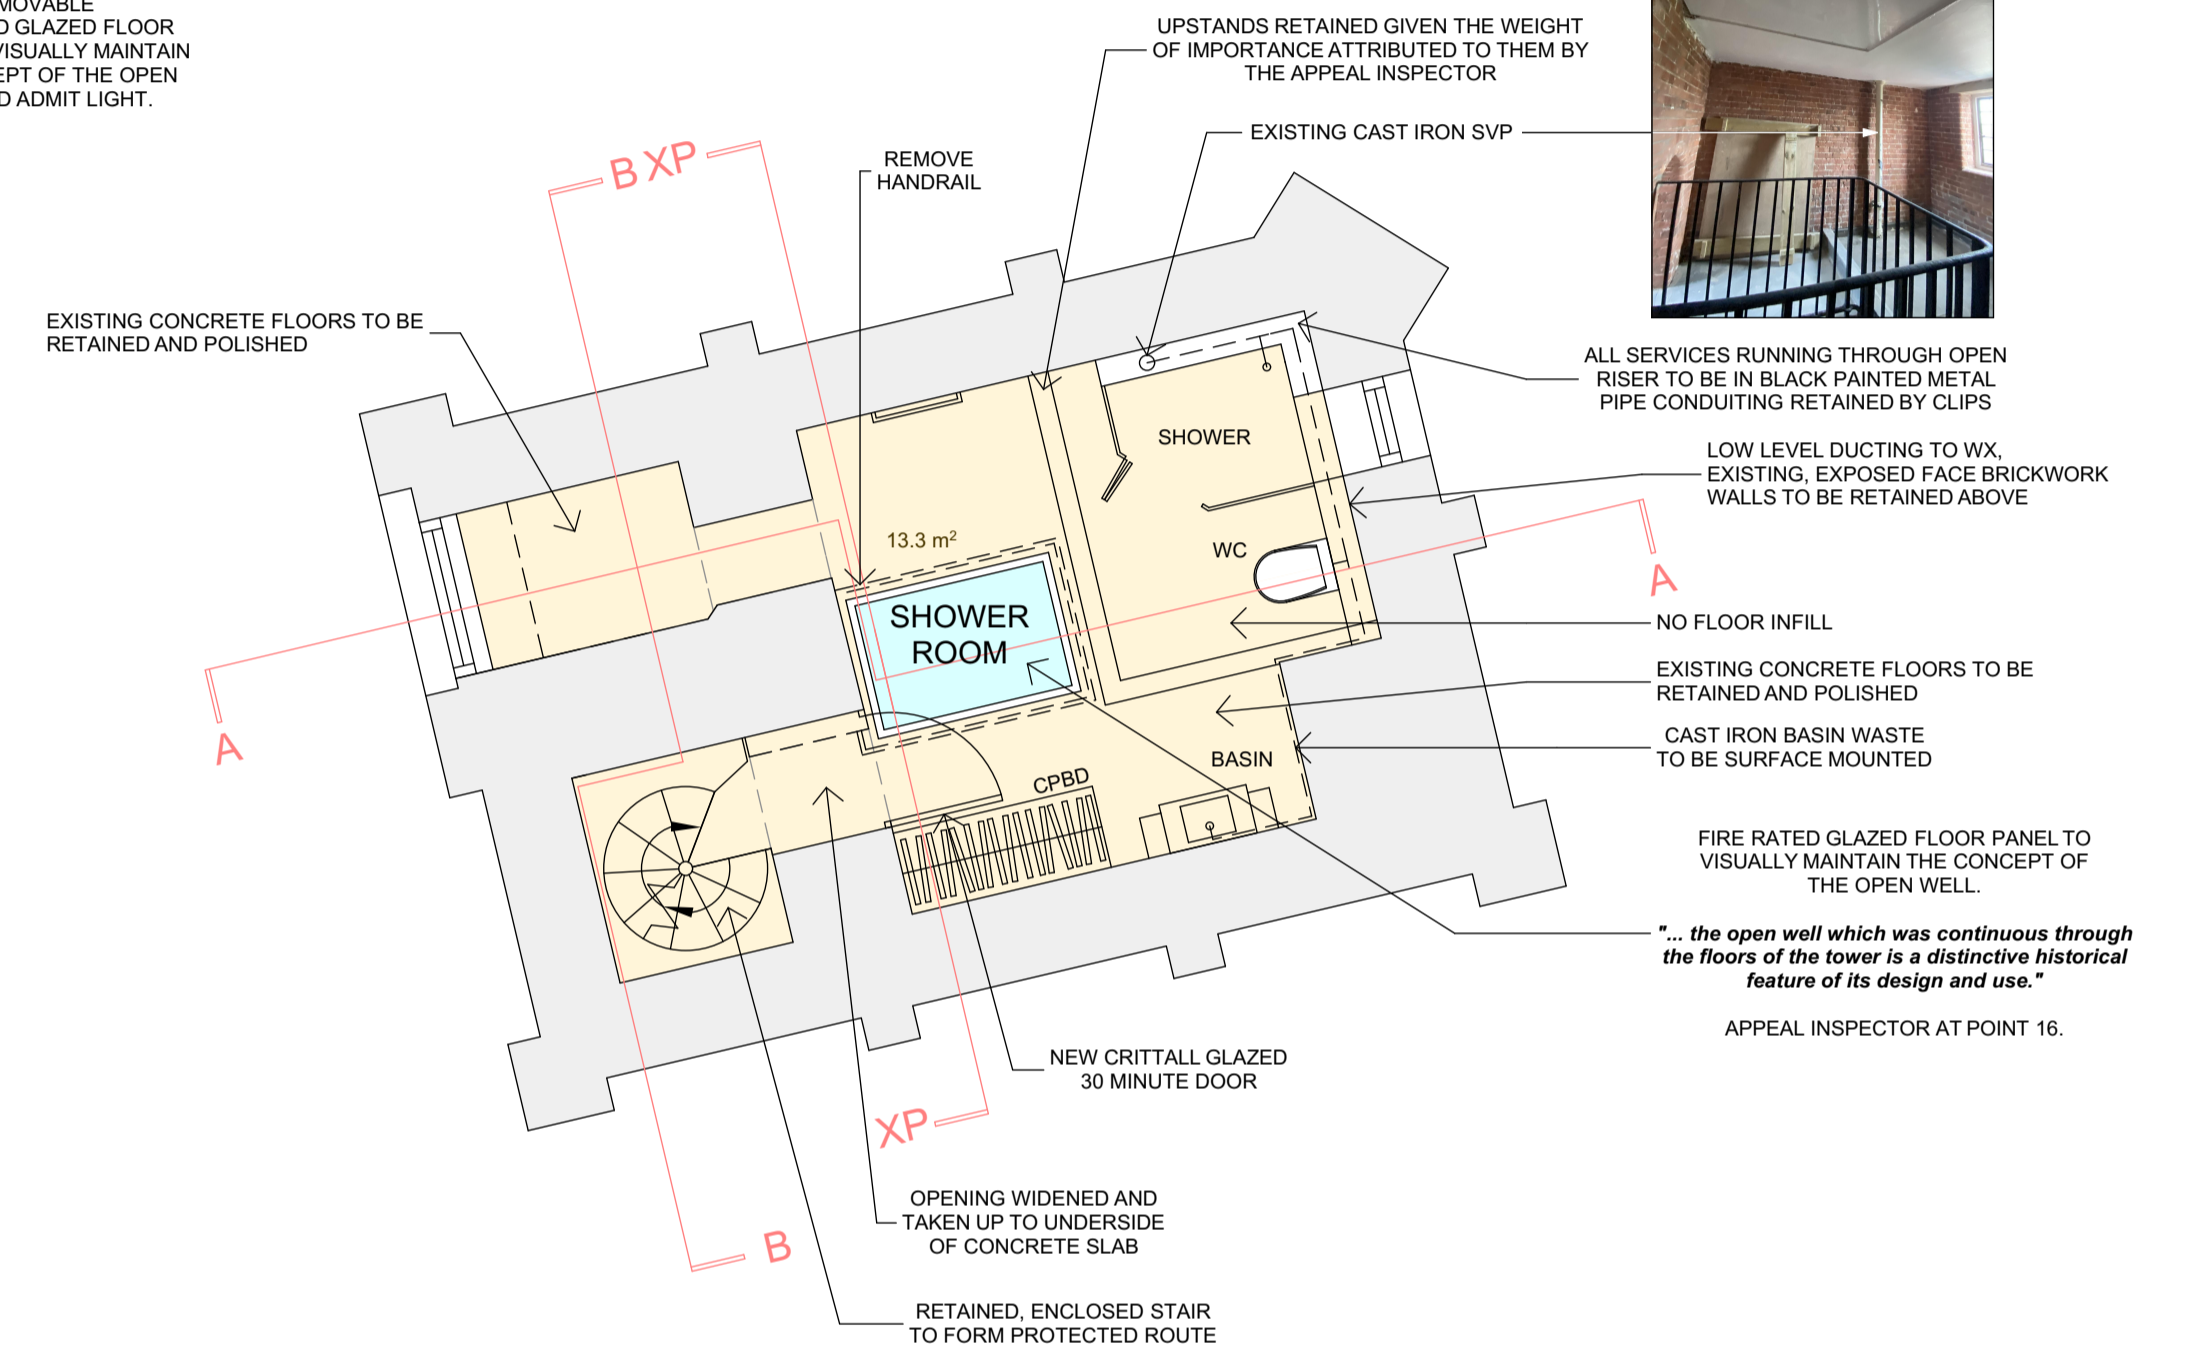

PROPOSED FOURTH FLOOR PLAN  
1:50

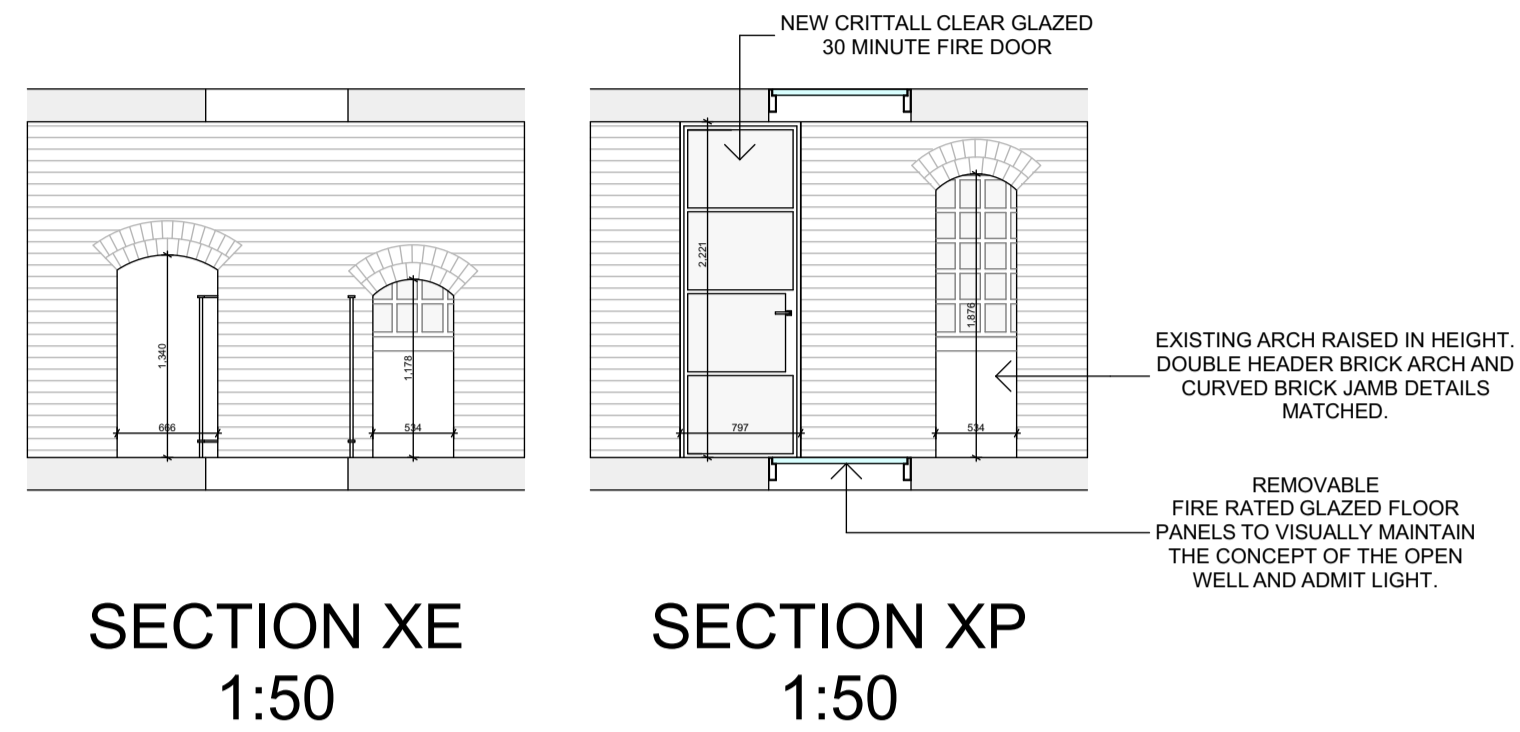

SHAUN KNIGHT  
ARCHITECTURE

40 FALCON ROAD, HAMPTON  
TW12 2RA  
07824 815 258M  
0208 287 0596T

E: skarchitecture@hotmail.co.uk  
W: shaunknightarchitecture.com

PLANNING

REV A 17/10/2022 WALL AND FLOOR FINISHES NOTED AS BEING RETAINED, RISER NOTE AND PHOTO ADDED, DRAINAGE RUNS SHOWN.  
REV B 24/10/2022 SECTIONS XE AND XP ADDED SERVICES TO RUN IN BLACK PAINTED PIPE CONDUITING FLOOR INFILLING OMITTED  
REV C 24/10/2022

The copyright of this drawing is the property of SHAUN KNIGHT ARCHITECTURE LIMITED and may not be reproduced in any form without prior written consent.

PROJECT: 36 LANCASTER GROVE

TITLE : TOWER - PROPOSED FOURTH FLOOR PLAN

Date: SEPTEMBER 2022

Scale: 1:50 AT A1 Drawn: SDK

DRAWING NUMBER: 209-1004C