


EXISTING FIFTH
FLOOR PLAN
1:50



PROPOSED FIFTH
FLOOR PLAN
1:50

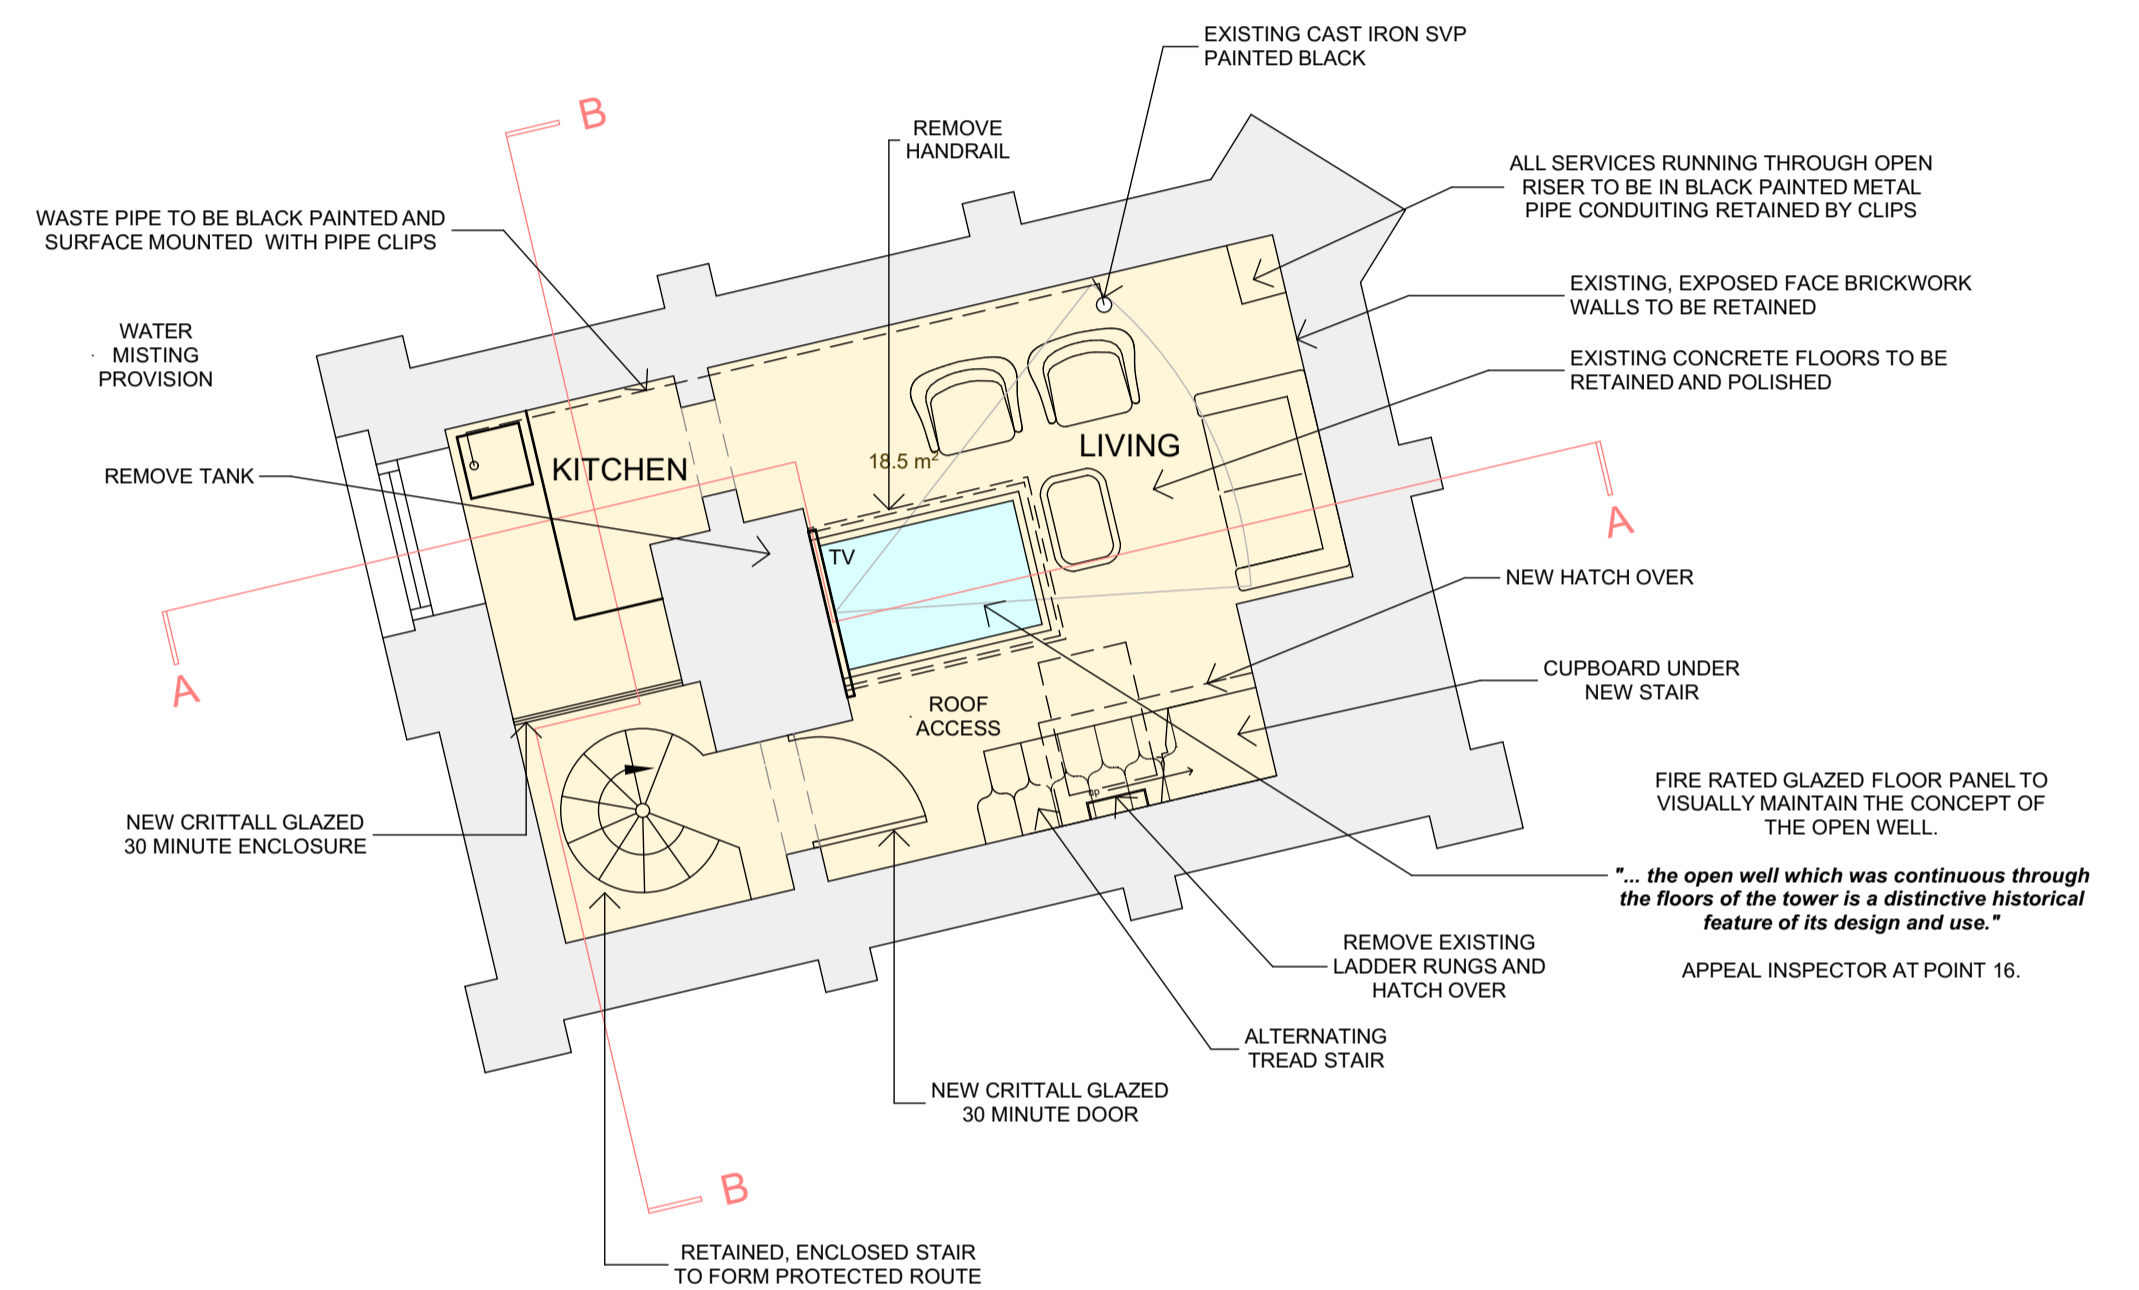

SHAUN KNIGHT
ARCHITECTURE

40 FALCON ROAD, HAMPTON
TW12 2RA
07824 815 258M
0208 287 0596T

E:skarchitecture@hotmail.co.uk
W:shaunknightarchitecture.com

PLANNING

REV A 17/10/2022 WALL AND FLOOR FINISHES NOTED AS BEING RETAINED, RISER NOTE AND PHOTO ADDED, DRAINAGE RUNS SHOWN, MISTING PROVISION SHOWN.
REV B 24/10/2022 SKIRTING OMITTED AND WASTE PIPE PAINTED BLACK, RISER COVER OMITTED, SERVICES TO RUN IN BLACK PAINTED PIPE CONDUITING

The copyright of this drawing is the property of SHAUN KNIGHT ARCHITECTURE LIMITED and may not be reproduced in any form without prior written consent.

PROJECT: 36 LANCASTER GROVE

TITLE : TOWER - PROPOSED FIFTH FLOOR PLAN

Date: SEPTEMBER 2022

Scale: 1:50 AT A1 Drawn: SDK

DRAWING NUMBER: 209-1005B