


EXISTING ROOF PLAN
1:50



PROPOSED ROOF PLAN
1:50

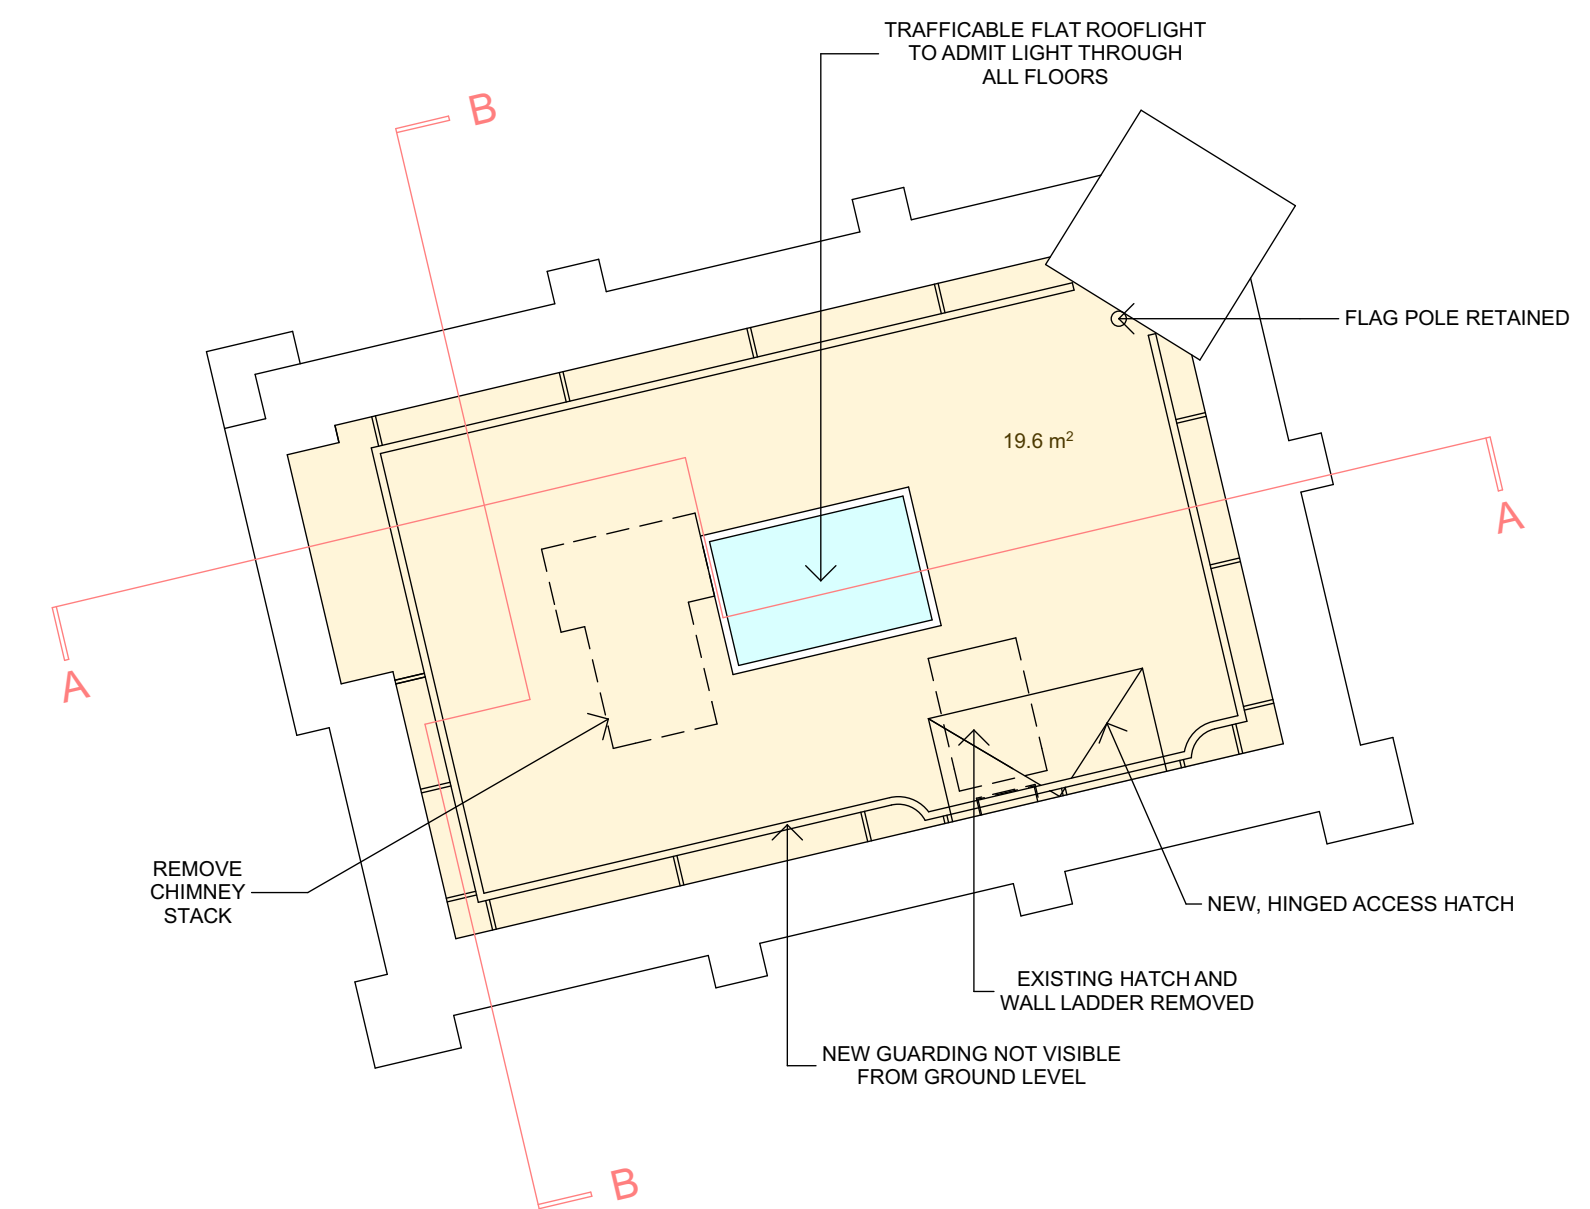

SHAUN KNIGHT
ARCHITECTURE

40 FALCON ROAD, HAMPTON
TW12 2RA
07824 815 258M
0208 287 0596T

E:skarchitecture@hotmail.co.uk
W:shaunknightarchitecture.com

PLANNING

REV A 24/10/2022 CHIMNEY STACK SHOWN TO BE
REMOVED

The copyright of this drawing is the property of
SHAUN KNIGHT ARCHITECTURE LIMITED
and may not be reproduced in any form without prior
written consent.

PROJECT: 36 LANCASTER
GROVE

TITLE : TOWER - PROPOSED
ROOF PLAN

Date: SEPTEMBER 2022

Scale: 1:50 AT A1 Drawn: SDK

DRAWING NUMBER: 209-1006A