



Approved Second Floor Plan  
Scale 1:100

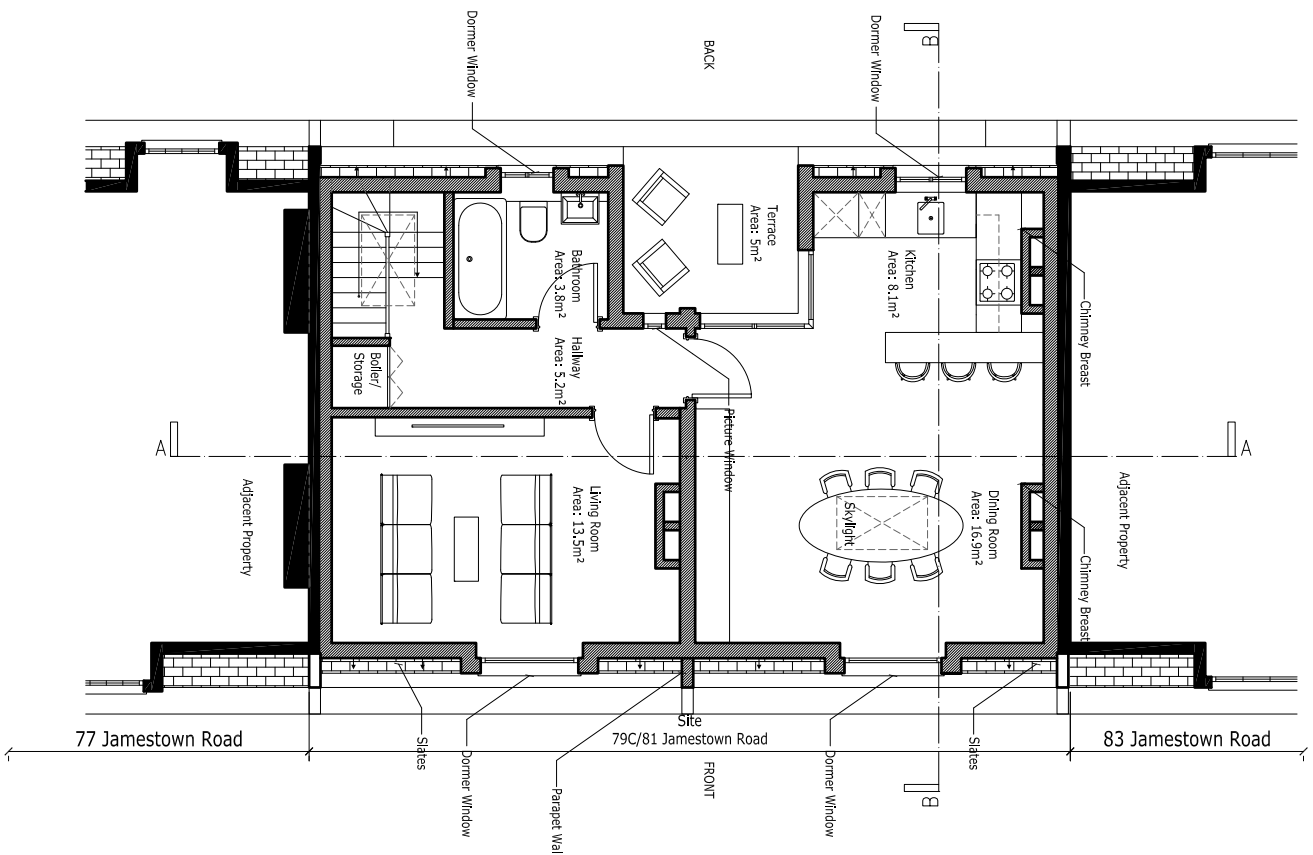

Approved Loft Plan  
Scale 1:100

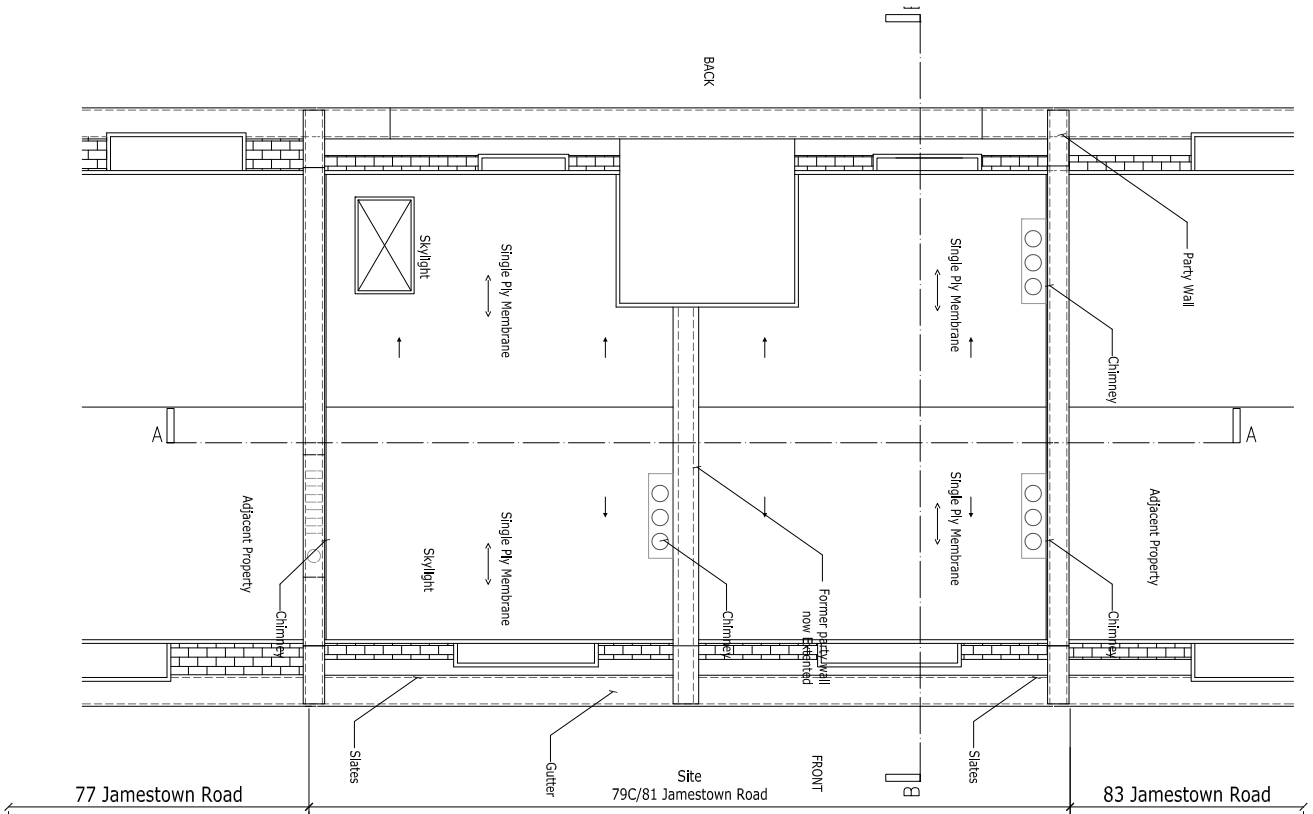

Approved Roof Plan  
Scale 1:100

Client		Victor Dollero
Project		79C Jamestown Road, Camden London NW1 7DB
Drawing Title		General Arrangement Approved Second Floor Plan Loft Plan Roof Plan
Status	Scale	1:100@A3 / 1:200@A4
Planning		
Drawing Number		SP2010_A_GA-Approved

Approved planning drawings of planning applicaiton Ref.2021/0220/P

