

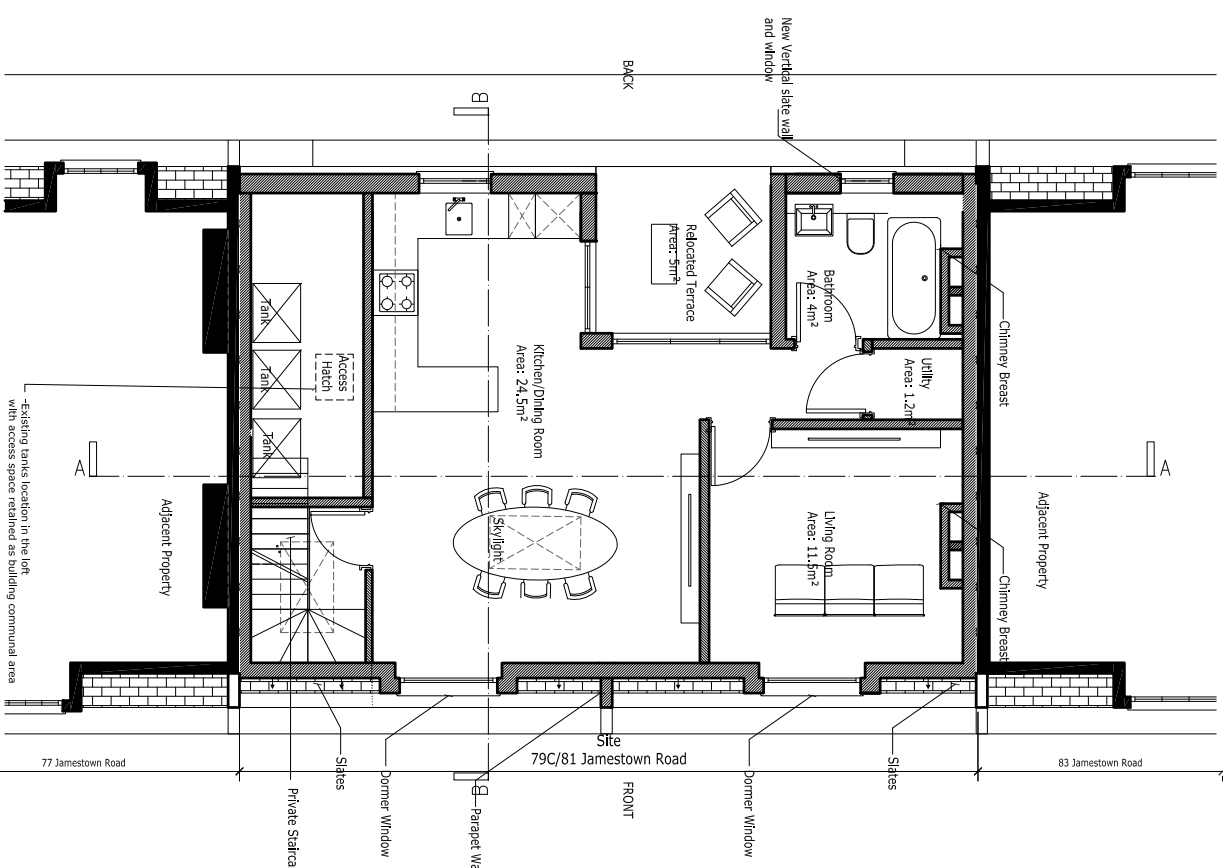


Proposed Second Floor Plan
Scale 1:100

 

Proposed Loft Plan
Scale 1:100

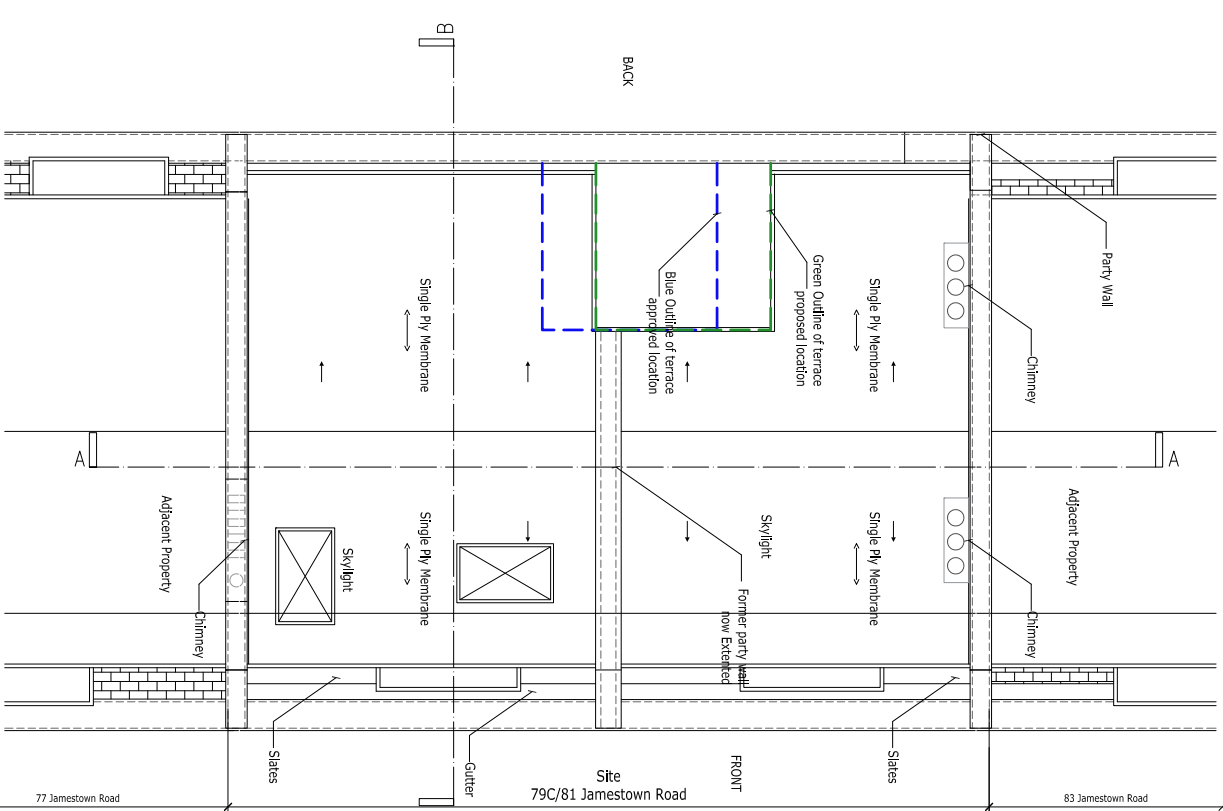

Proposed Roof Plan
Scale 1:100

SQUARE +
ARCHITECTS

18.09.2023

Issued for Planning

Squareplus Architects Ltd
115 Coventry Road, Bethnal Green
London, UK, E2 6GG
studio@squareplus.co.uk
www.squareplus.co.uk

Client
Victor Dollero

Project
79C Jamestown Road, Camden
London
NW1 7DB

Drawing Title
General Arrangement
Proposed Second Floor Plan
Loft Plan
Roof Plan

Status
Planning
Scale
1:100@A3 / 1:200@A4
Drawing Number
SP2010_A-GA_Revision 01