
 



This drawing is protected under Copyright and at no time should any portion of this drawing be reproduced or copied without the permission of the Architect (Design Copyright Act 1988). This drawing must not be used for purposes other than that for which it was provided. It is supplied without liability for any errors or omissions. Drawings only to be scaled for planning application purposes, all dimensions to be checked on site. All drawings subject to Statutory Authority Approval.

Notes:

 


Key

- Boundary line
- - - - Outline above
- - - - Outline of building pre-demolition
- Outline of Consented Scheme
- Root Protection Zone
- Tree canopy
- Trees to be removed

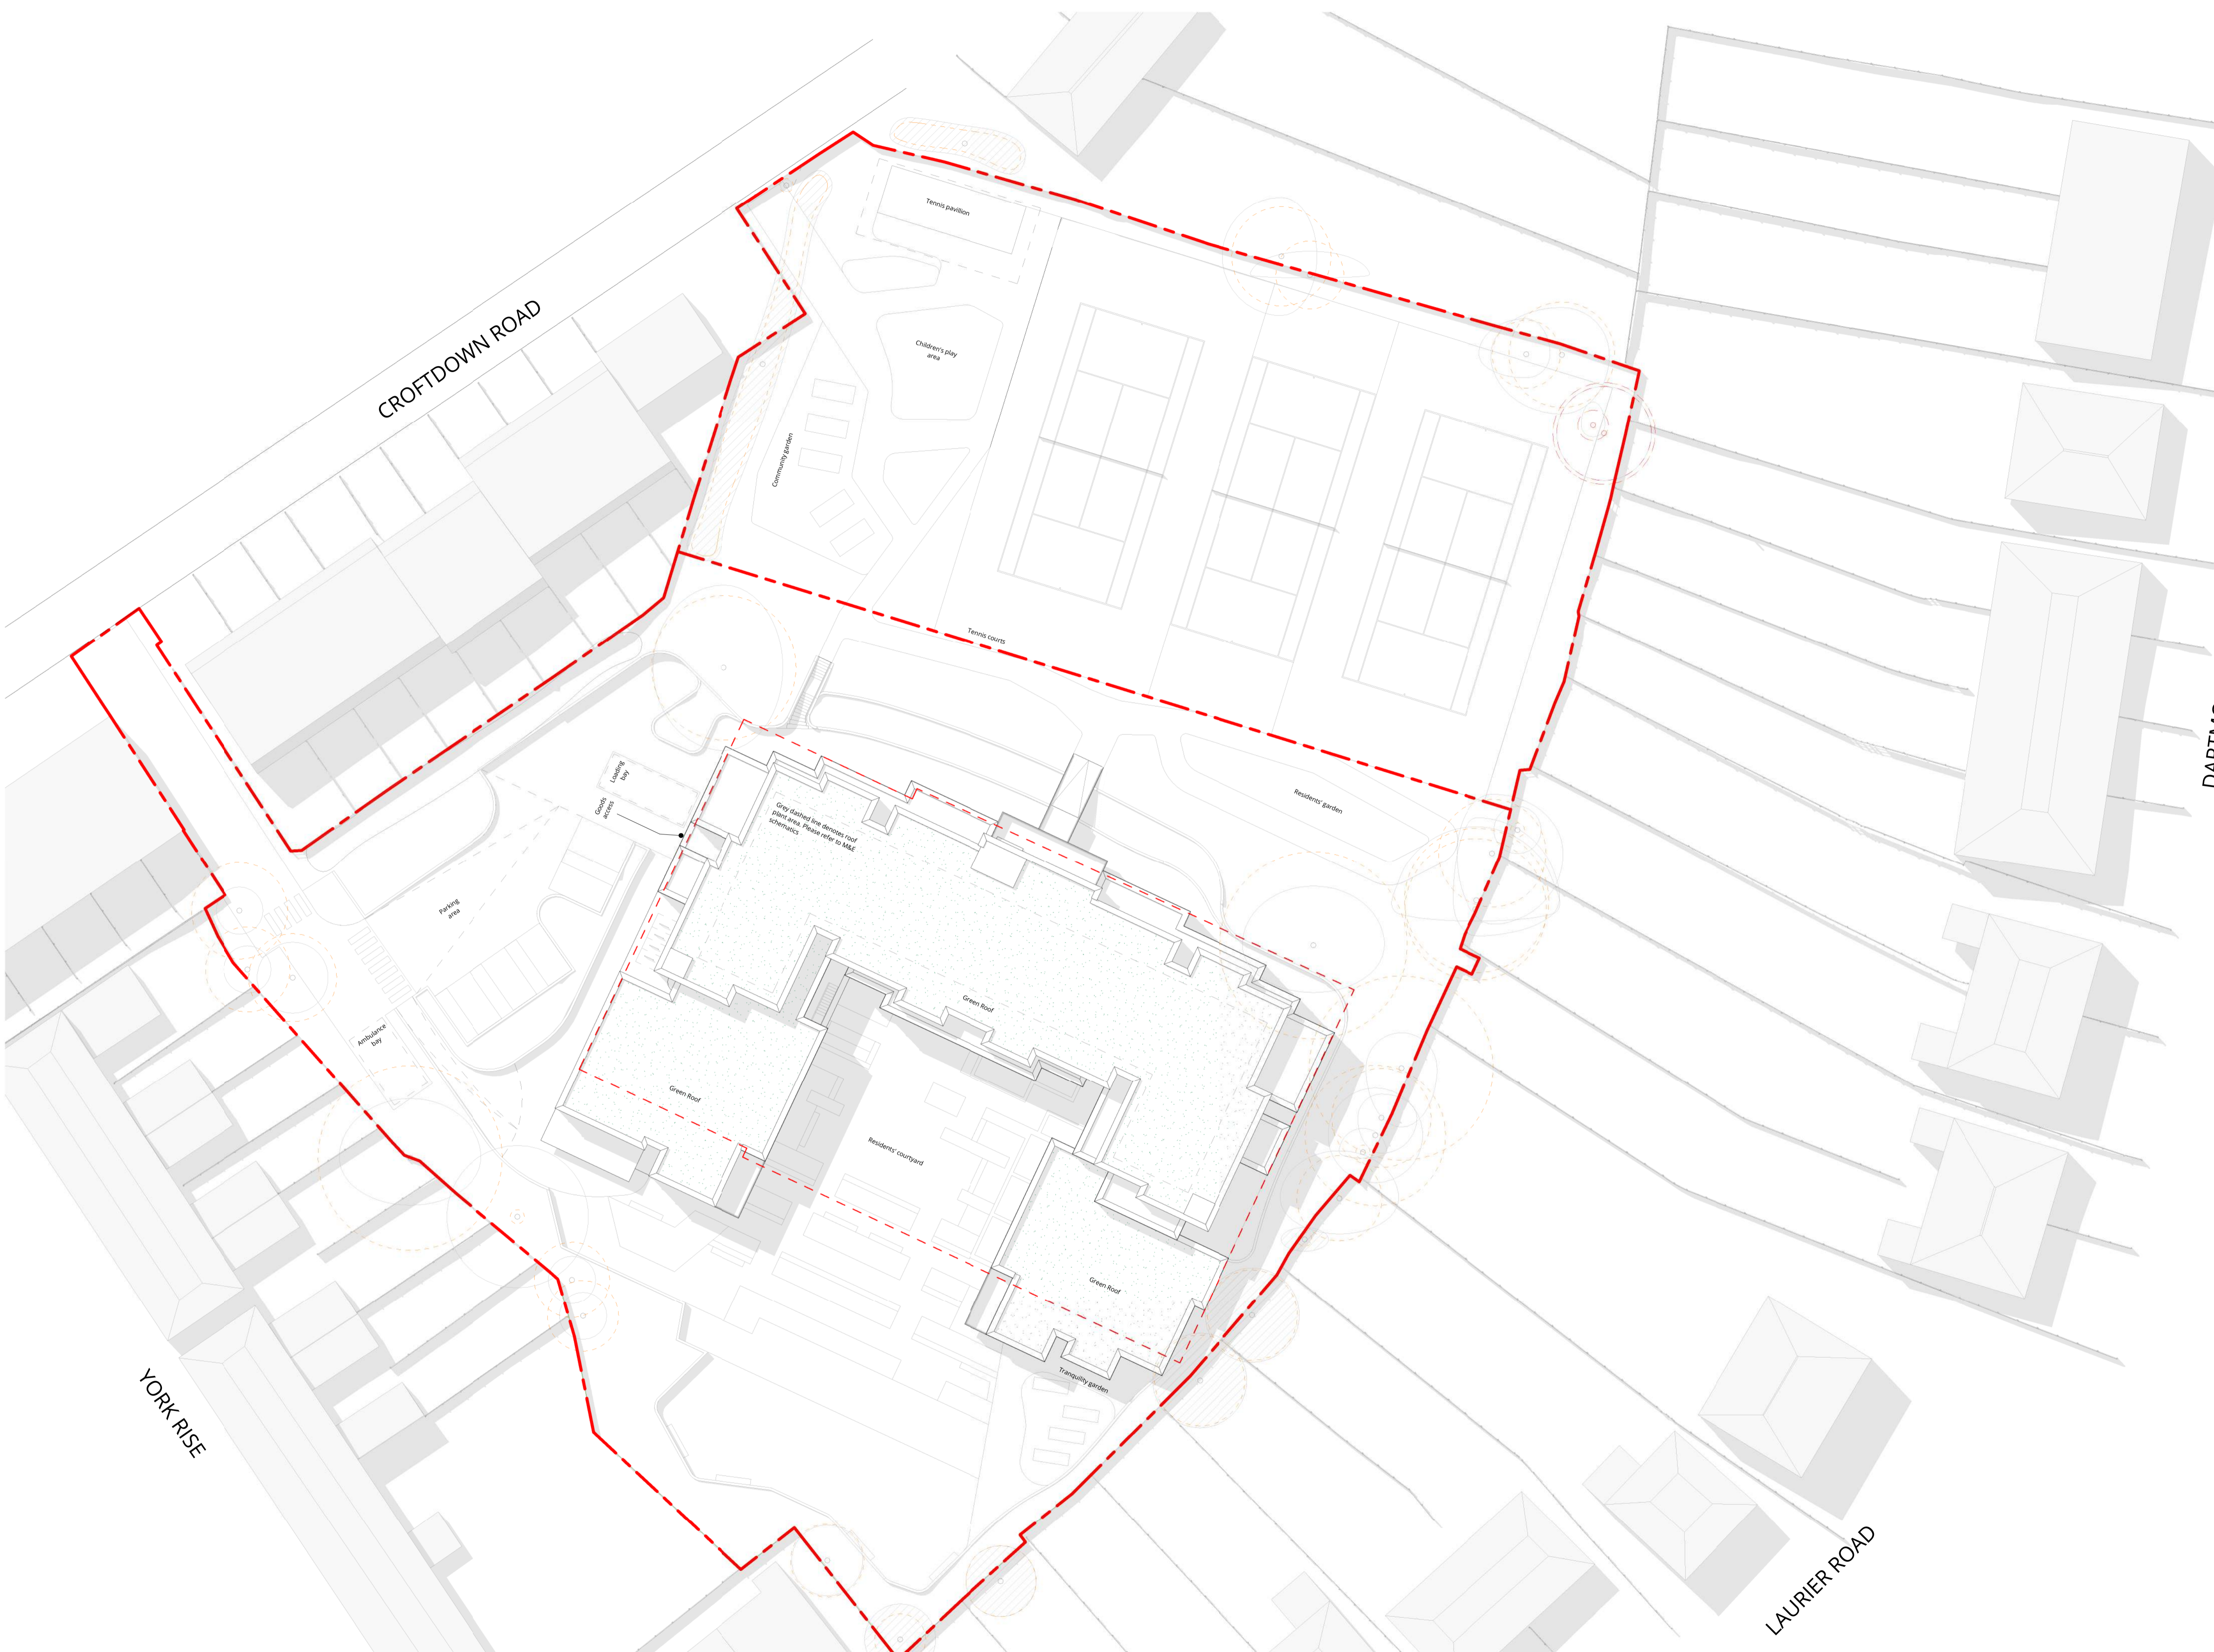

Rev	Description	Date	Drawn	Checked
P2	Parking spaces amended	05/10/23	MM	AG
P1	Planning Issue	21/10/22	MM	AG

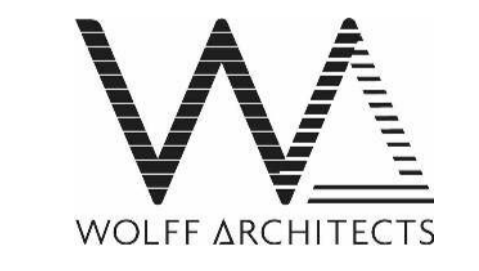

16 lambton place
notting hill
london w112sh
t 02072293125
f 02072293257
e info@wolffarchitects.co.uk

PLANNING

project: **Mansfield Green London**

drawing title: **Proposed Site Plan**

date: **09/09/22** | scale: **1:250**

dwg no: **1962-PL-0198** | rev no: **P2**