


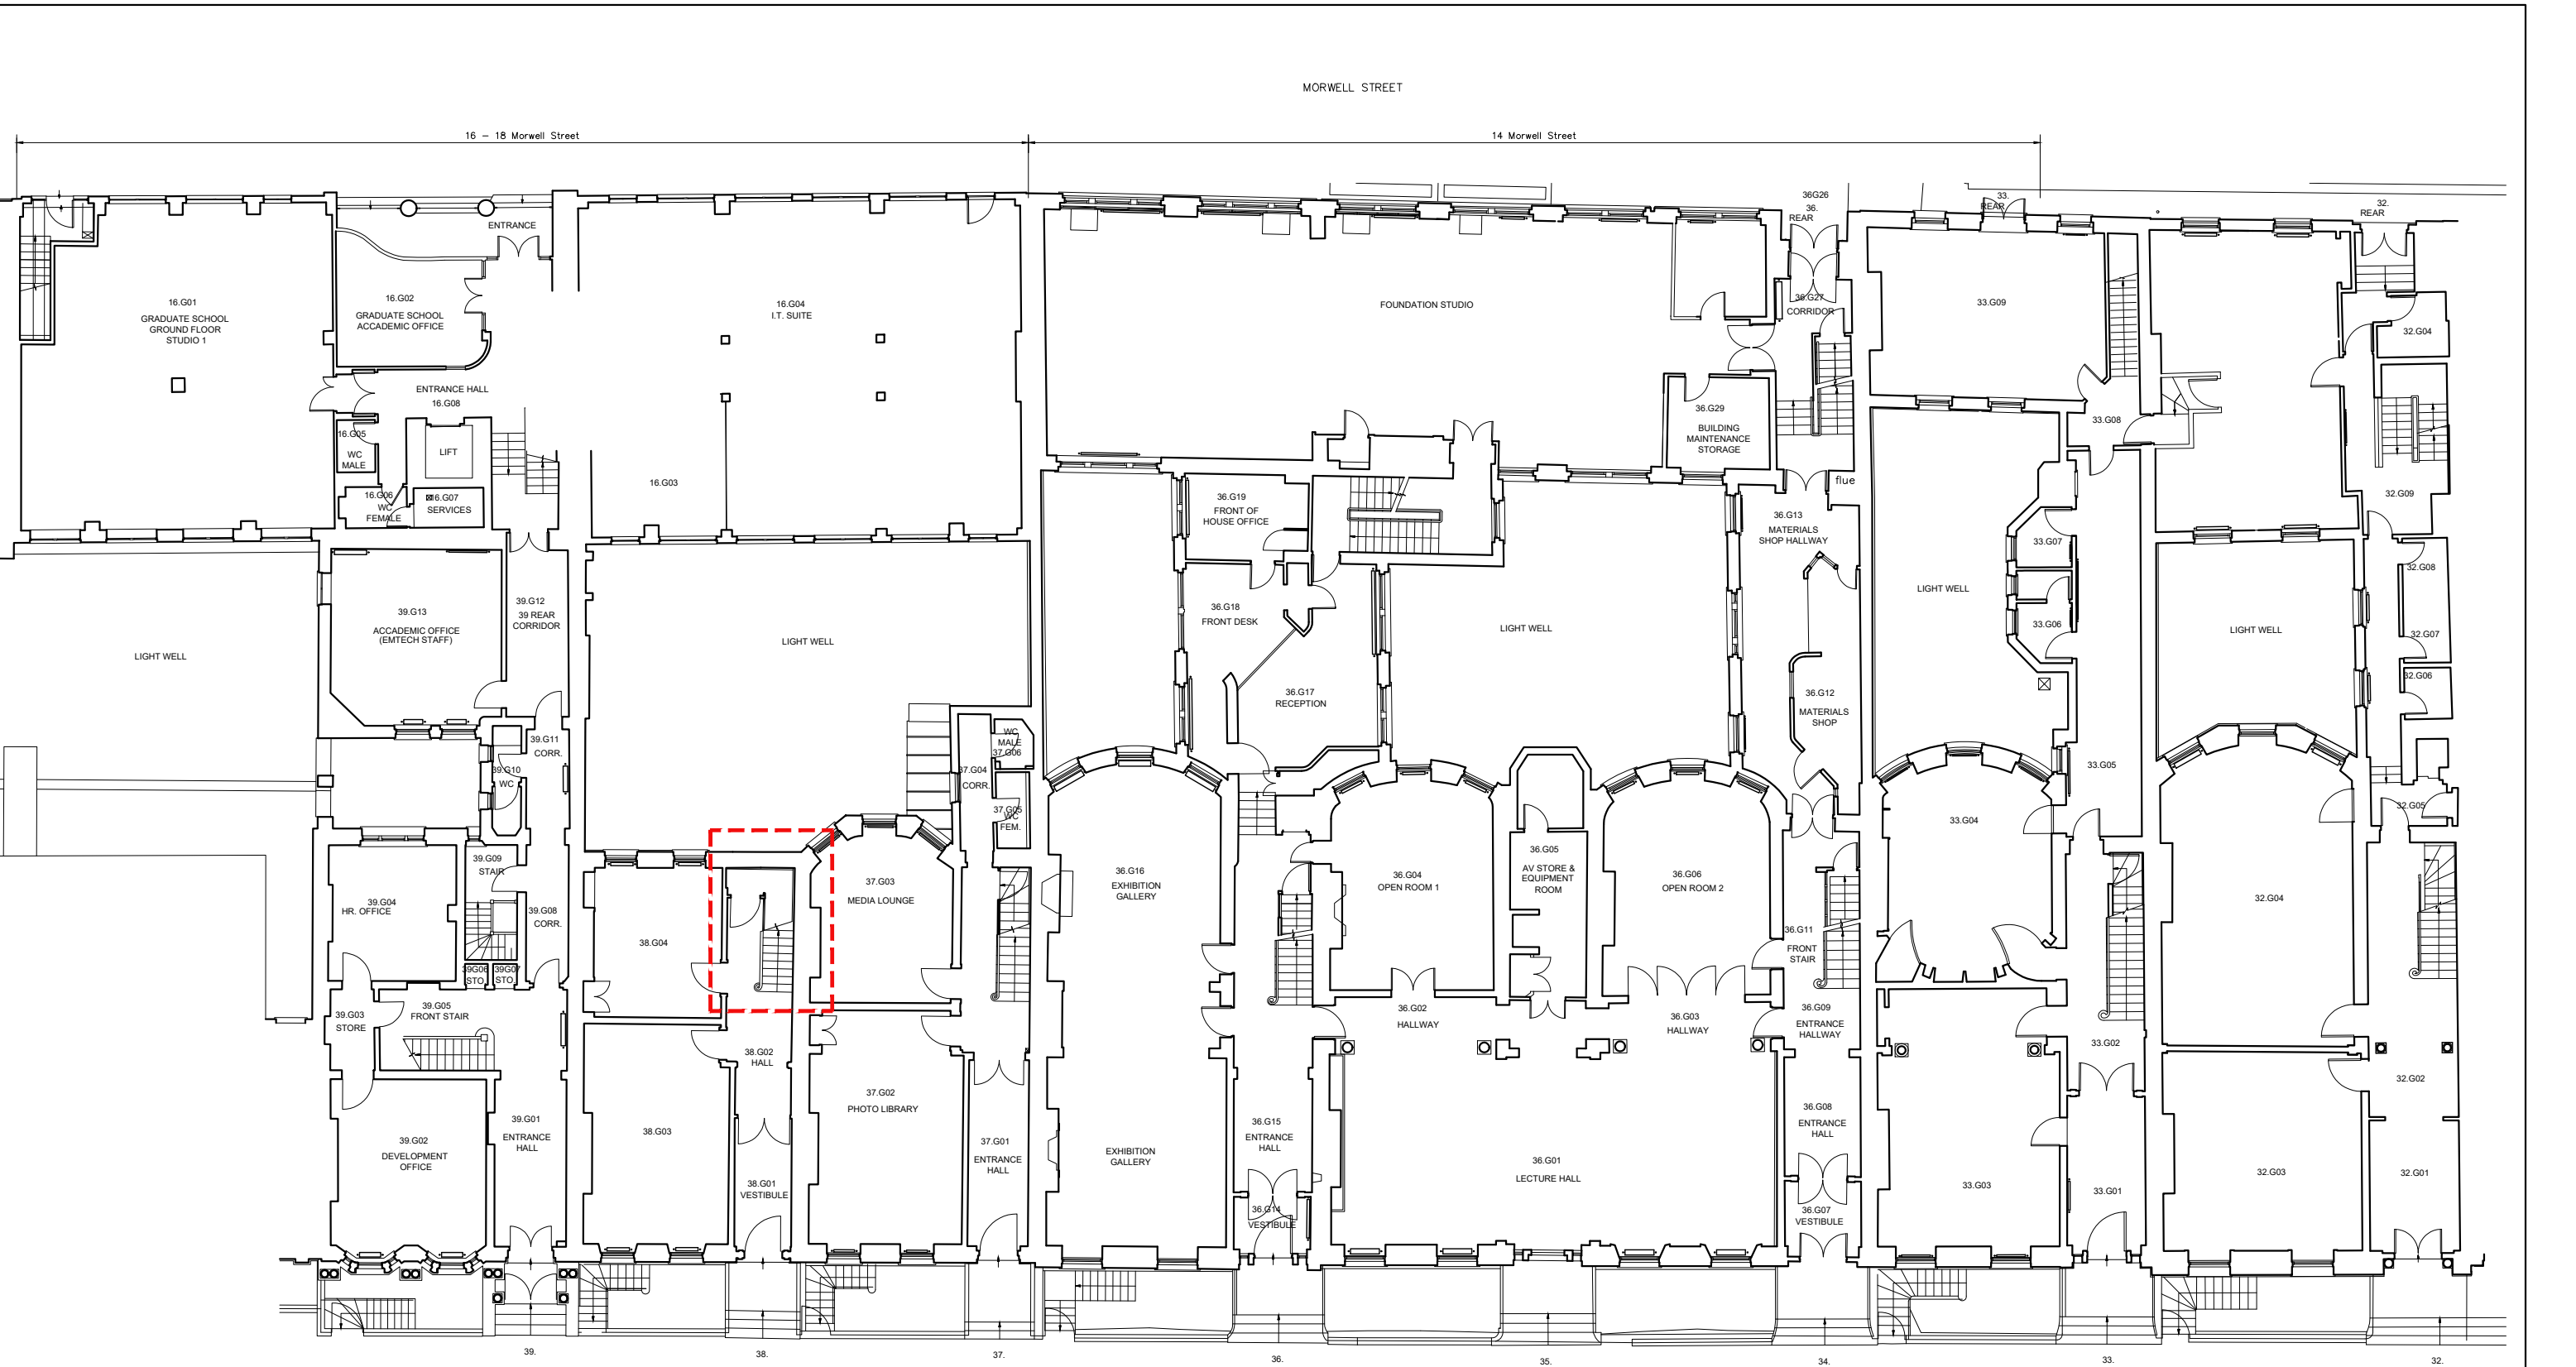

KEY

Extent of planning application

0m 10m



built.
works

PROJECT: AA No 38 W/C
CLIENT: The Architectural Association
TITLE: Existing Ground Floor Plan

DWG NO.:
011

REVISION:
—

STATUS: PLANNING
DATE: 03.10.2023
SCALE: 1 : 200 © A3

NOTES:

1. Built Works is a design practice based in London & Windermere, UK. for more info please contact: hello@built.works
2. Issued for indicated purpose only.
3. Do not scale of this drawing. All dimensions to be checked on site before fabrication or construction.
4. Any contractor is obliged to report all errors and omissions to designers.
5. All contractors to refer to engineering drawings before proceeding with works.
6. All drawings and designs are covered by copyright rights, and may not be distributed, copied or issued without written permission of Built Works.