


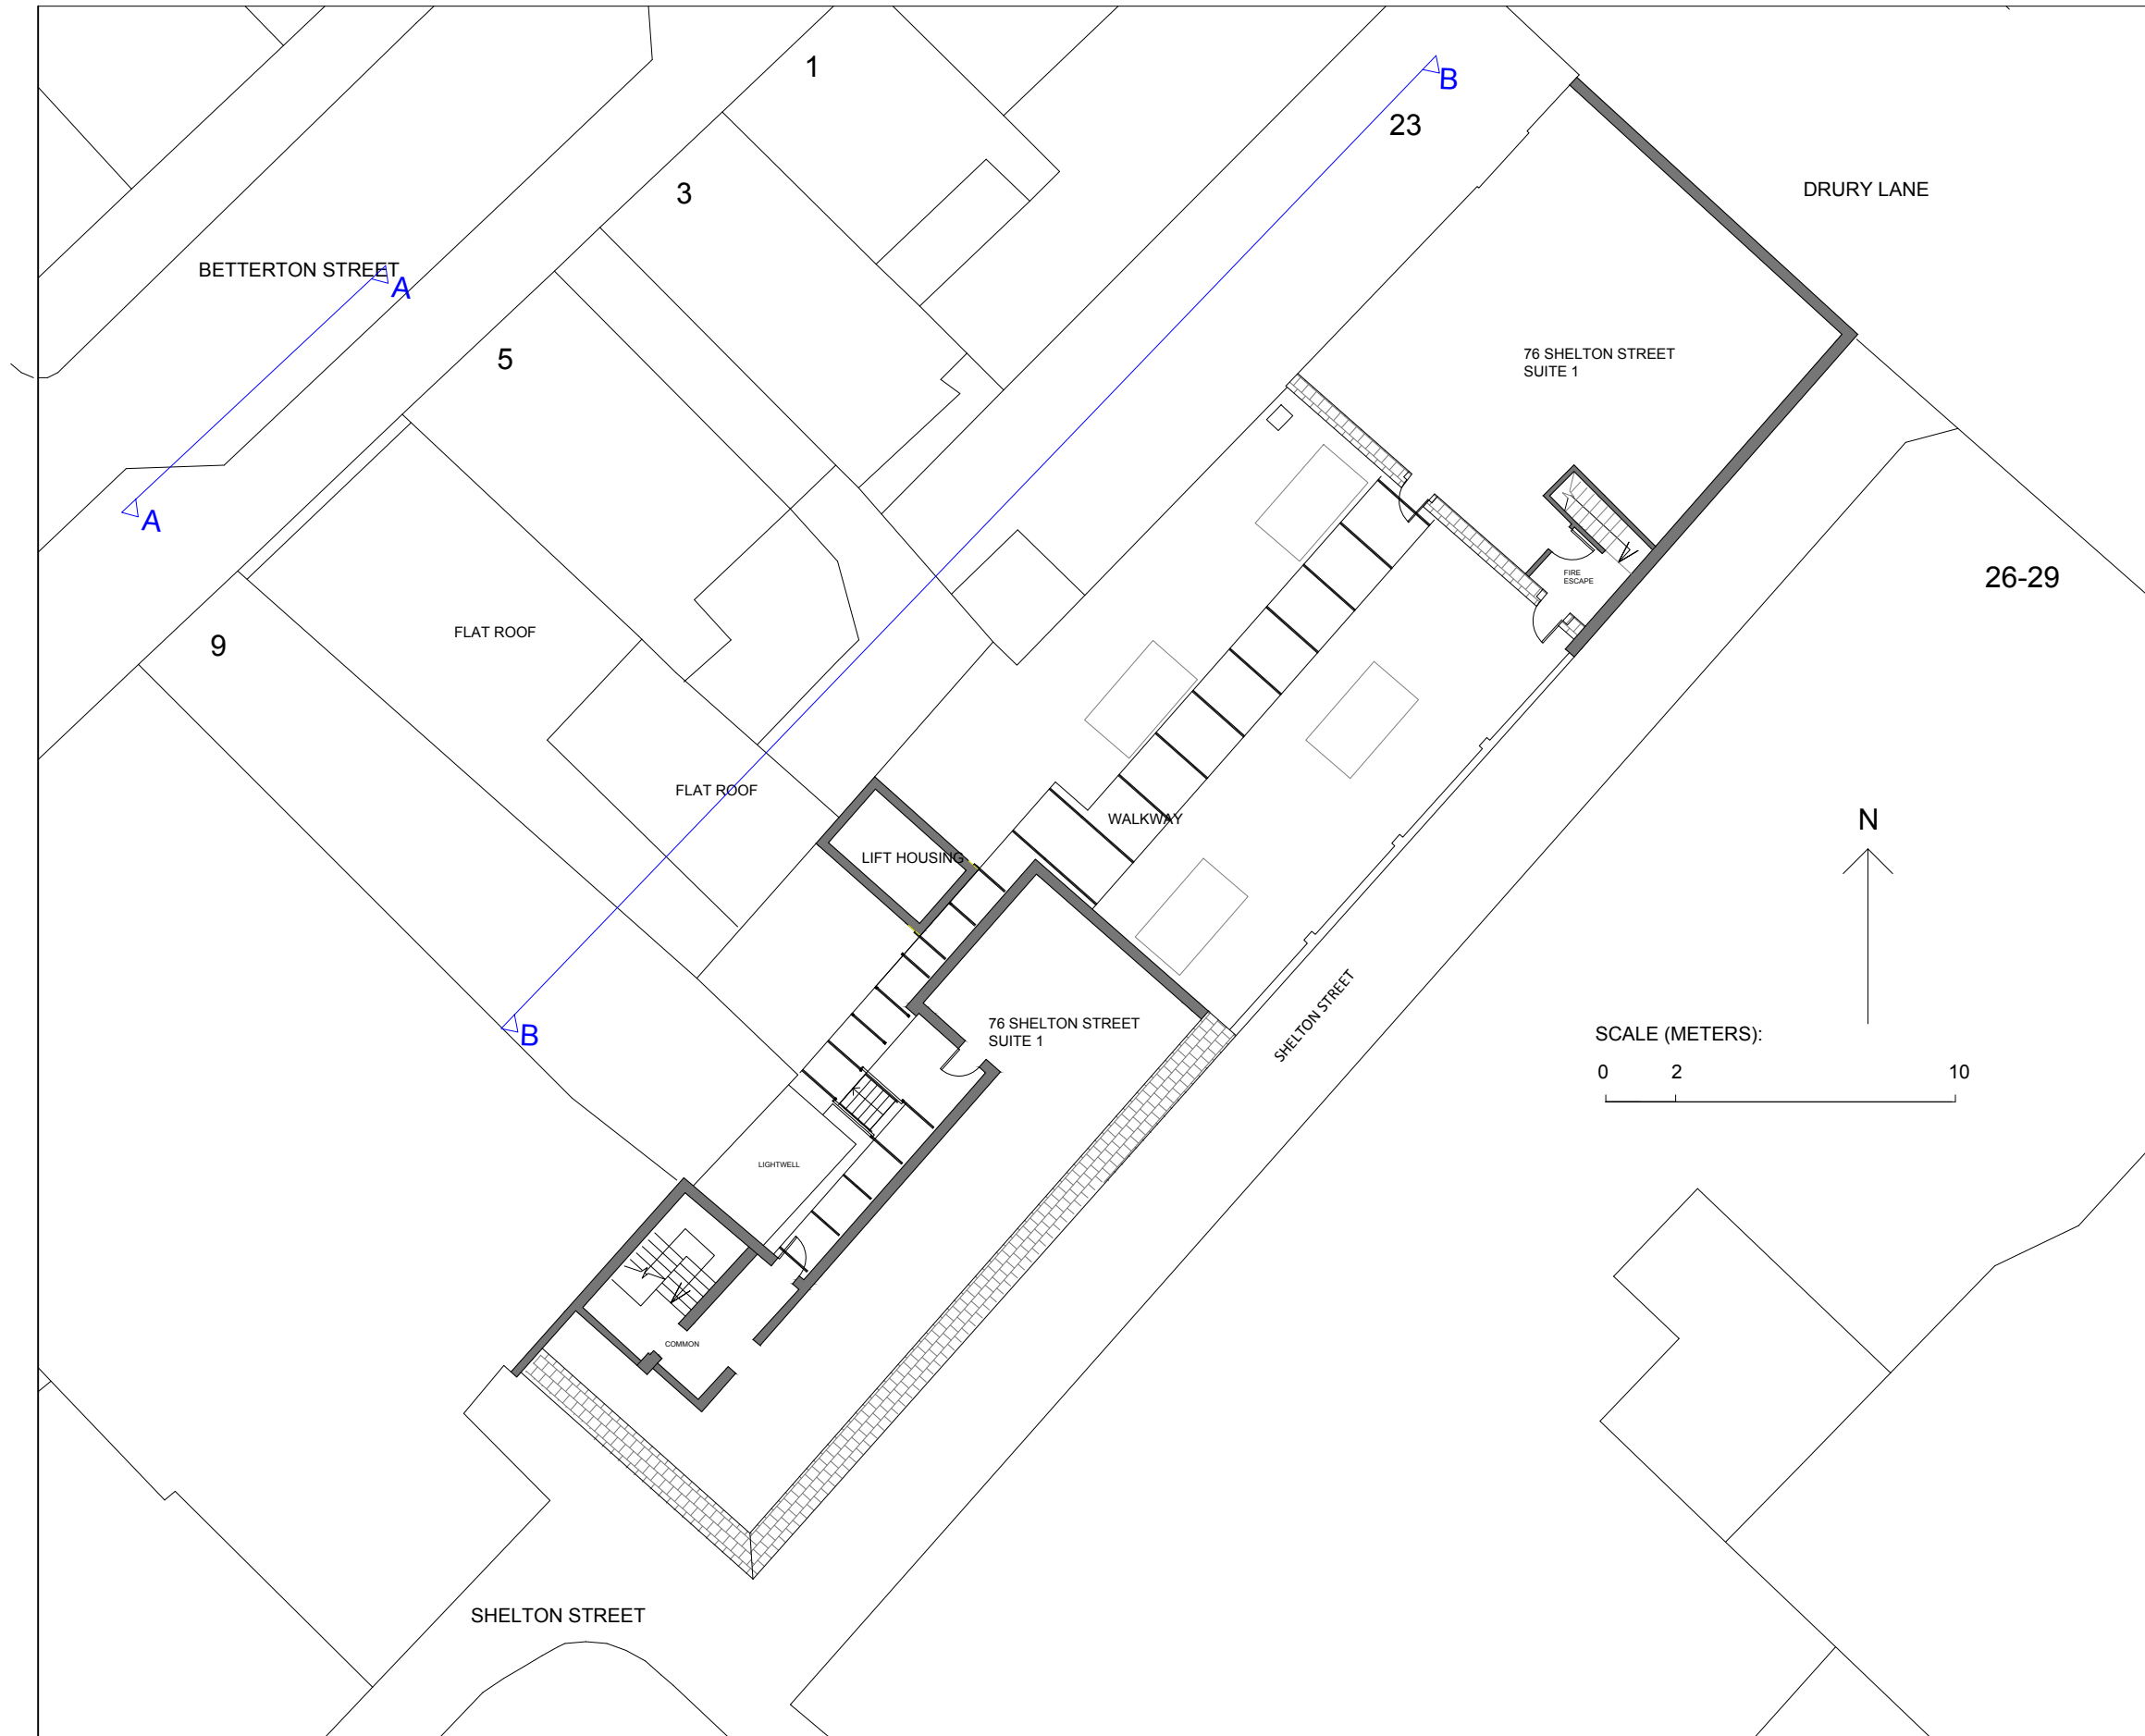

NS SURVEYING & DESIGN

INFO@NSSURVEYORS.CO.UK HALLIDAYS MILL
01453 882 986 LONDON ROAD
WWW.NSSURVEYORS.CO.UK STROUD GL6 8NR

SITE:
76-77 SHELTON STREET
LONDON WC2H 9JQ

TITLE:
SECOND FLOOR PLAN
AS EXISTING

STATUS:
PLANNING

SCALE: 1:200@A3 **DATE:** AUGUST 2023

DWG NO: 275/3 **REV:**