


PROPOSED FLOOR PLAN



PROPOSED FRONT ELEVATION

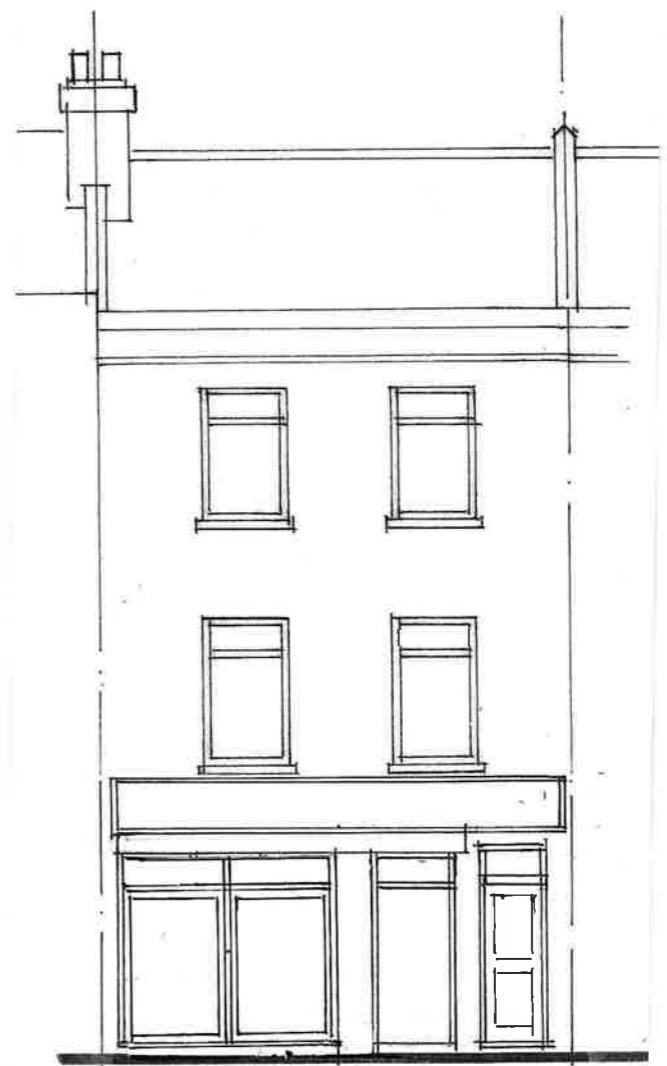

Scale 1 : 100 @ A3 paper size

Job:	98 FLEET ROAD LONDON NW3 2QX	Date: Apr. 2023
Drawing No. PP/02	ARCHITECTURAL SERVICES	Scale: 1:100
	Mobile: 07400 444 070	