


resturant

EXISTING FLOOR PLAN



EXISTING FRONT ELEVATION

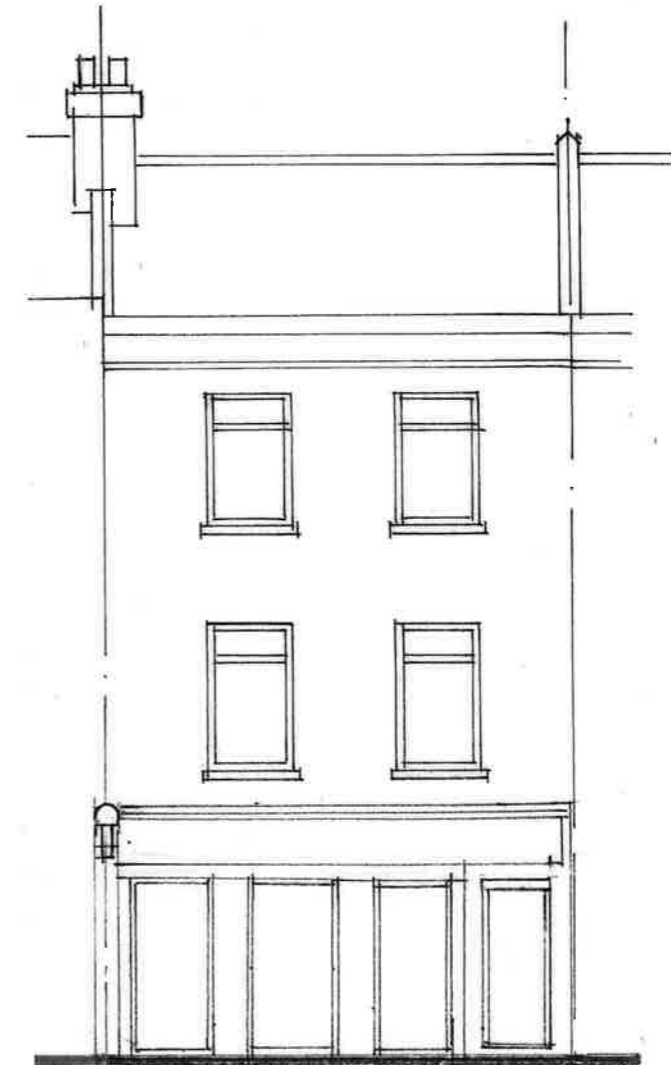

Scale 1 : 100 @ A3 paper size

Job:	<b>98 FLEET ROAD LONDON NW3 2QX</b>	Date: Apr. 2023
Drawing No. PP/02	<b>ARCHITECTURAL SERVICES</b>	Scale: 1:100
	Mobile: 07400 444 070	