



01 PROPOSED ELEVATION (REFER TO 2116_601)
SCALE 1:50

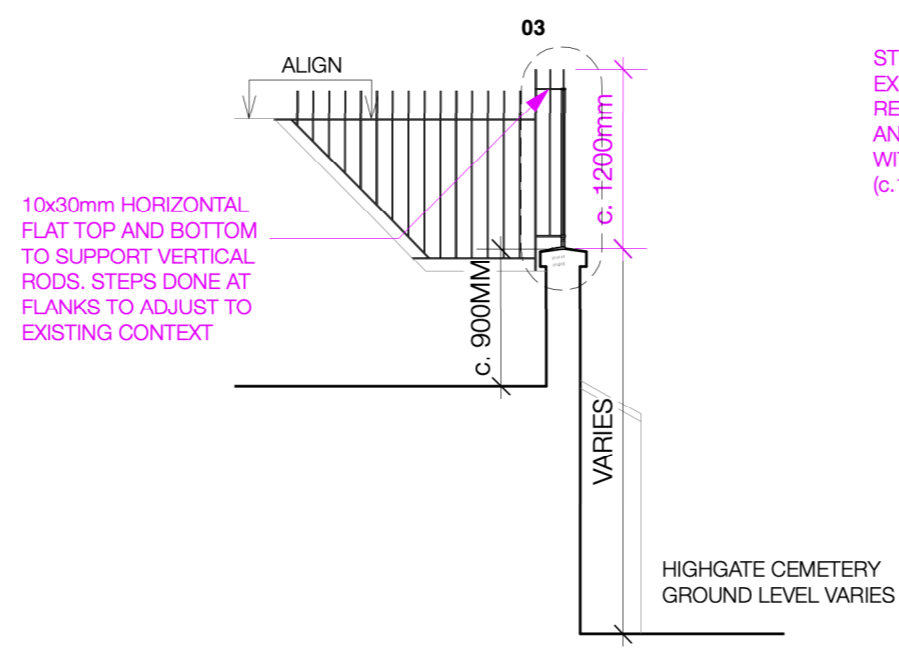


02 PROPOSED REAR WALL SECTION AA (REFER TO 2116_601)
SCALE 1:50


STEEL FLAT FIXED VERTICALLY TO EXISTING CAPPING STONE AT REGULAR CENTRES WITH ANGLE AND BRACKET ON GARDEN SIDE WITH EPOXY RESIN BOLTED FIXING (c.115mm LONG)

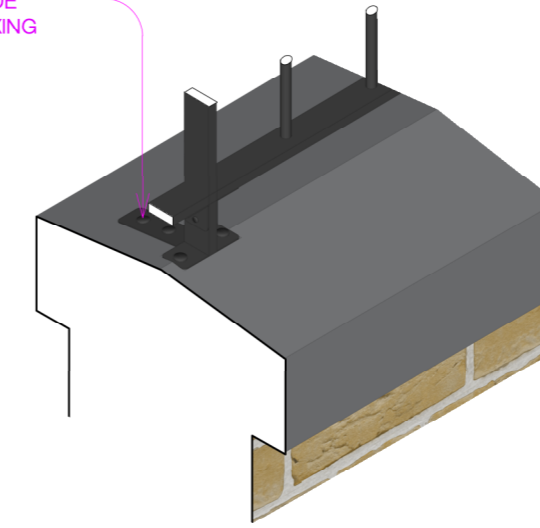


05 PROPOSED 3D ISOMETRIC DETAILED CONNECTION

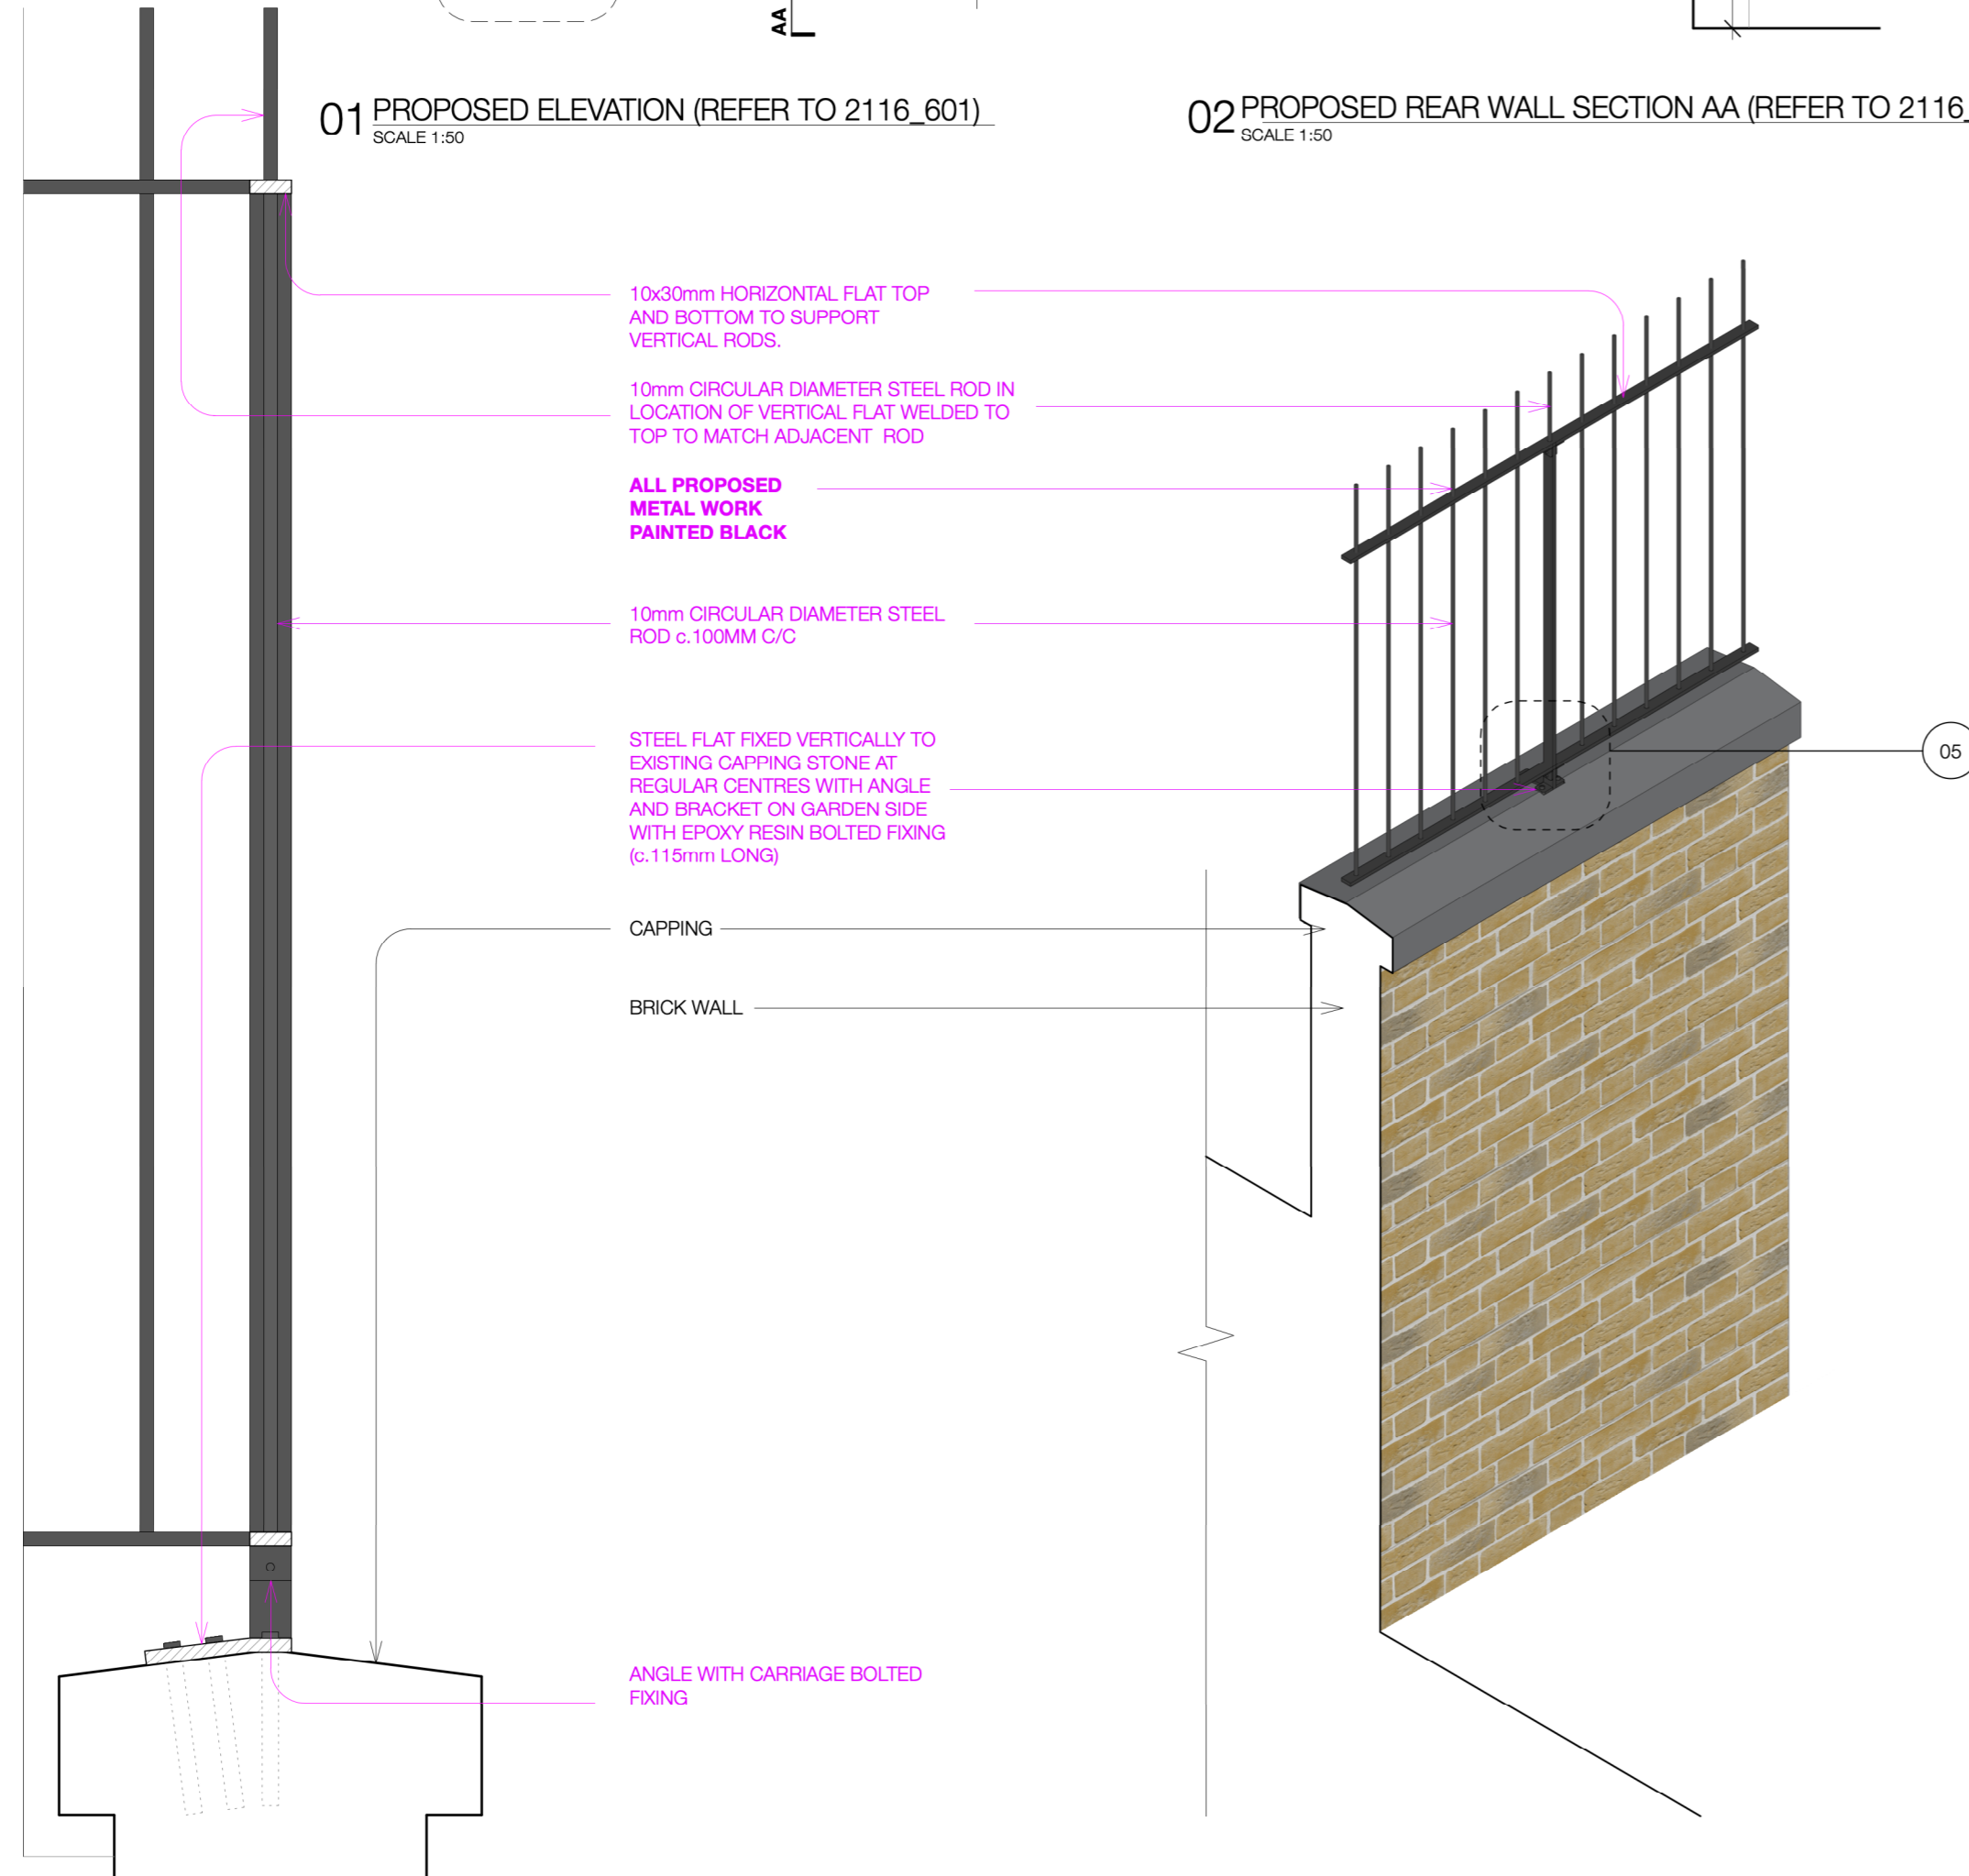

03 PROPOSED DETAILED SECTION AA
SCALE 1:50

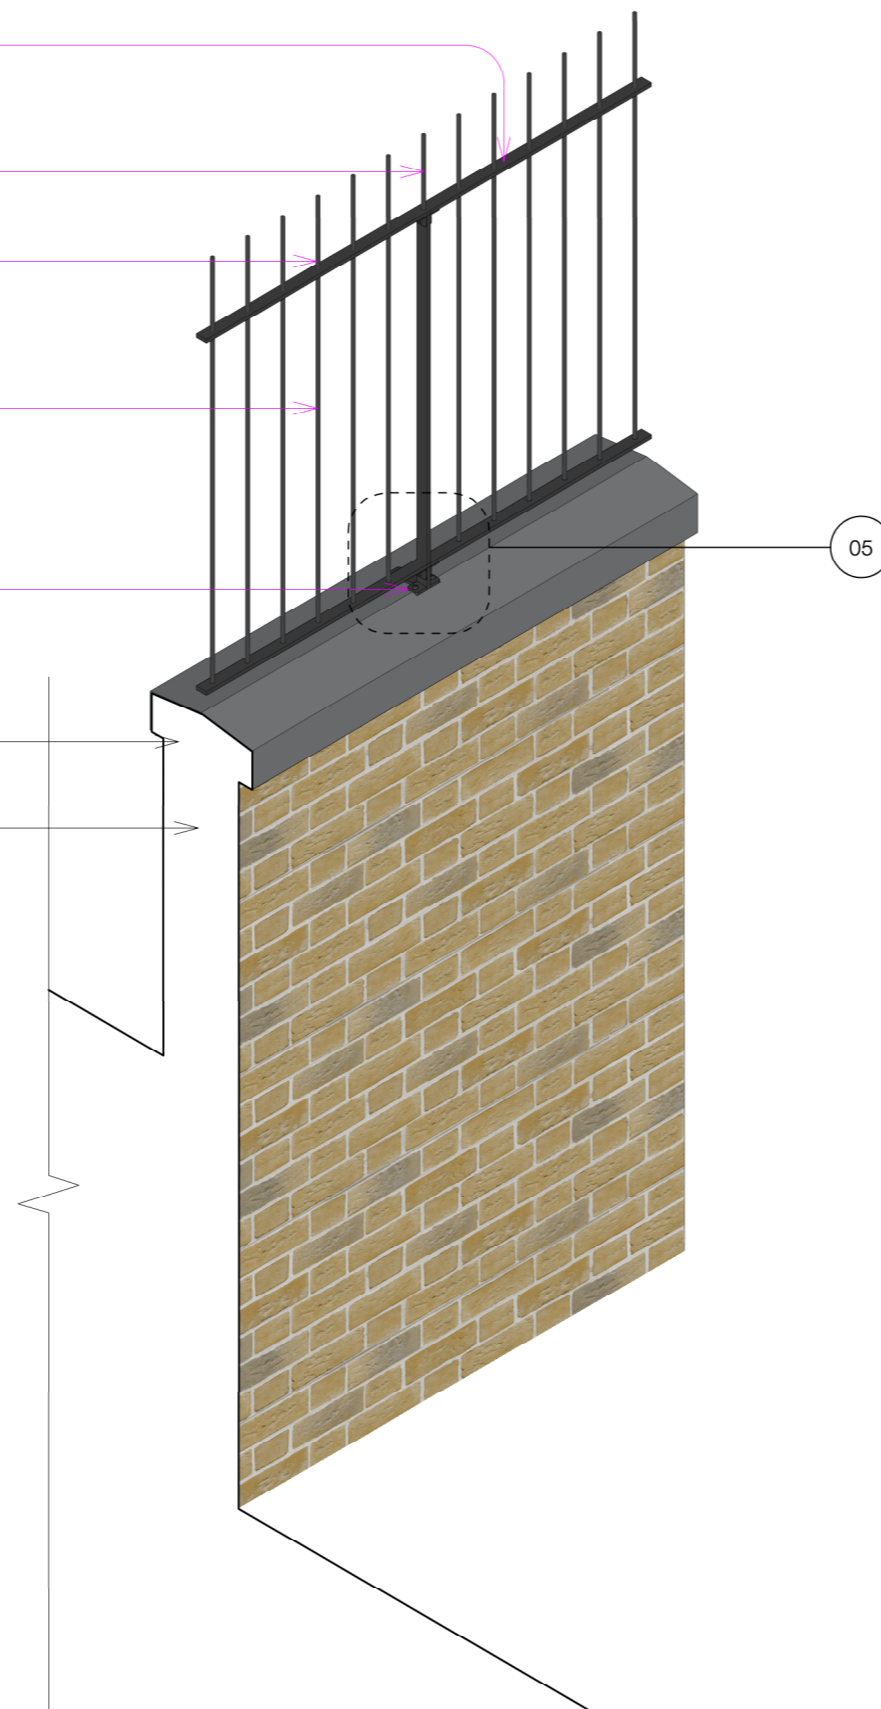

04 PROPOSED 3D ISOMETRIC DETAILED SECTION

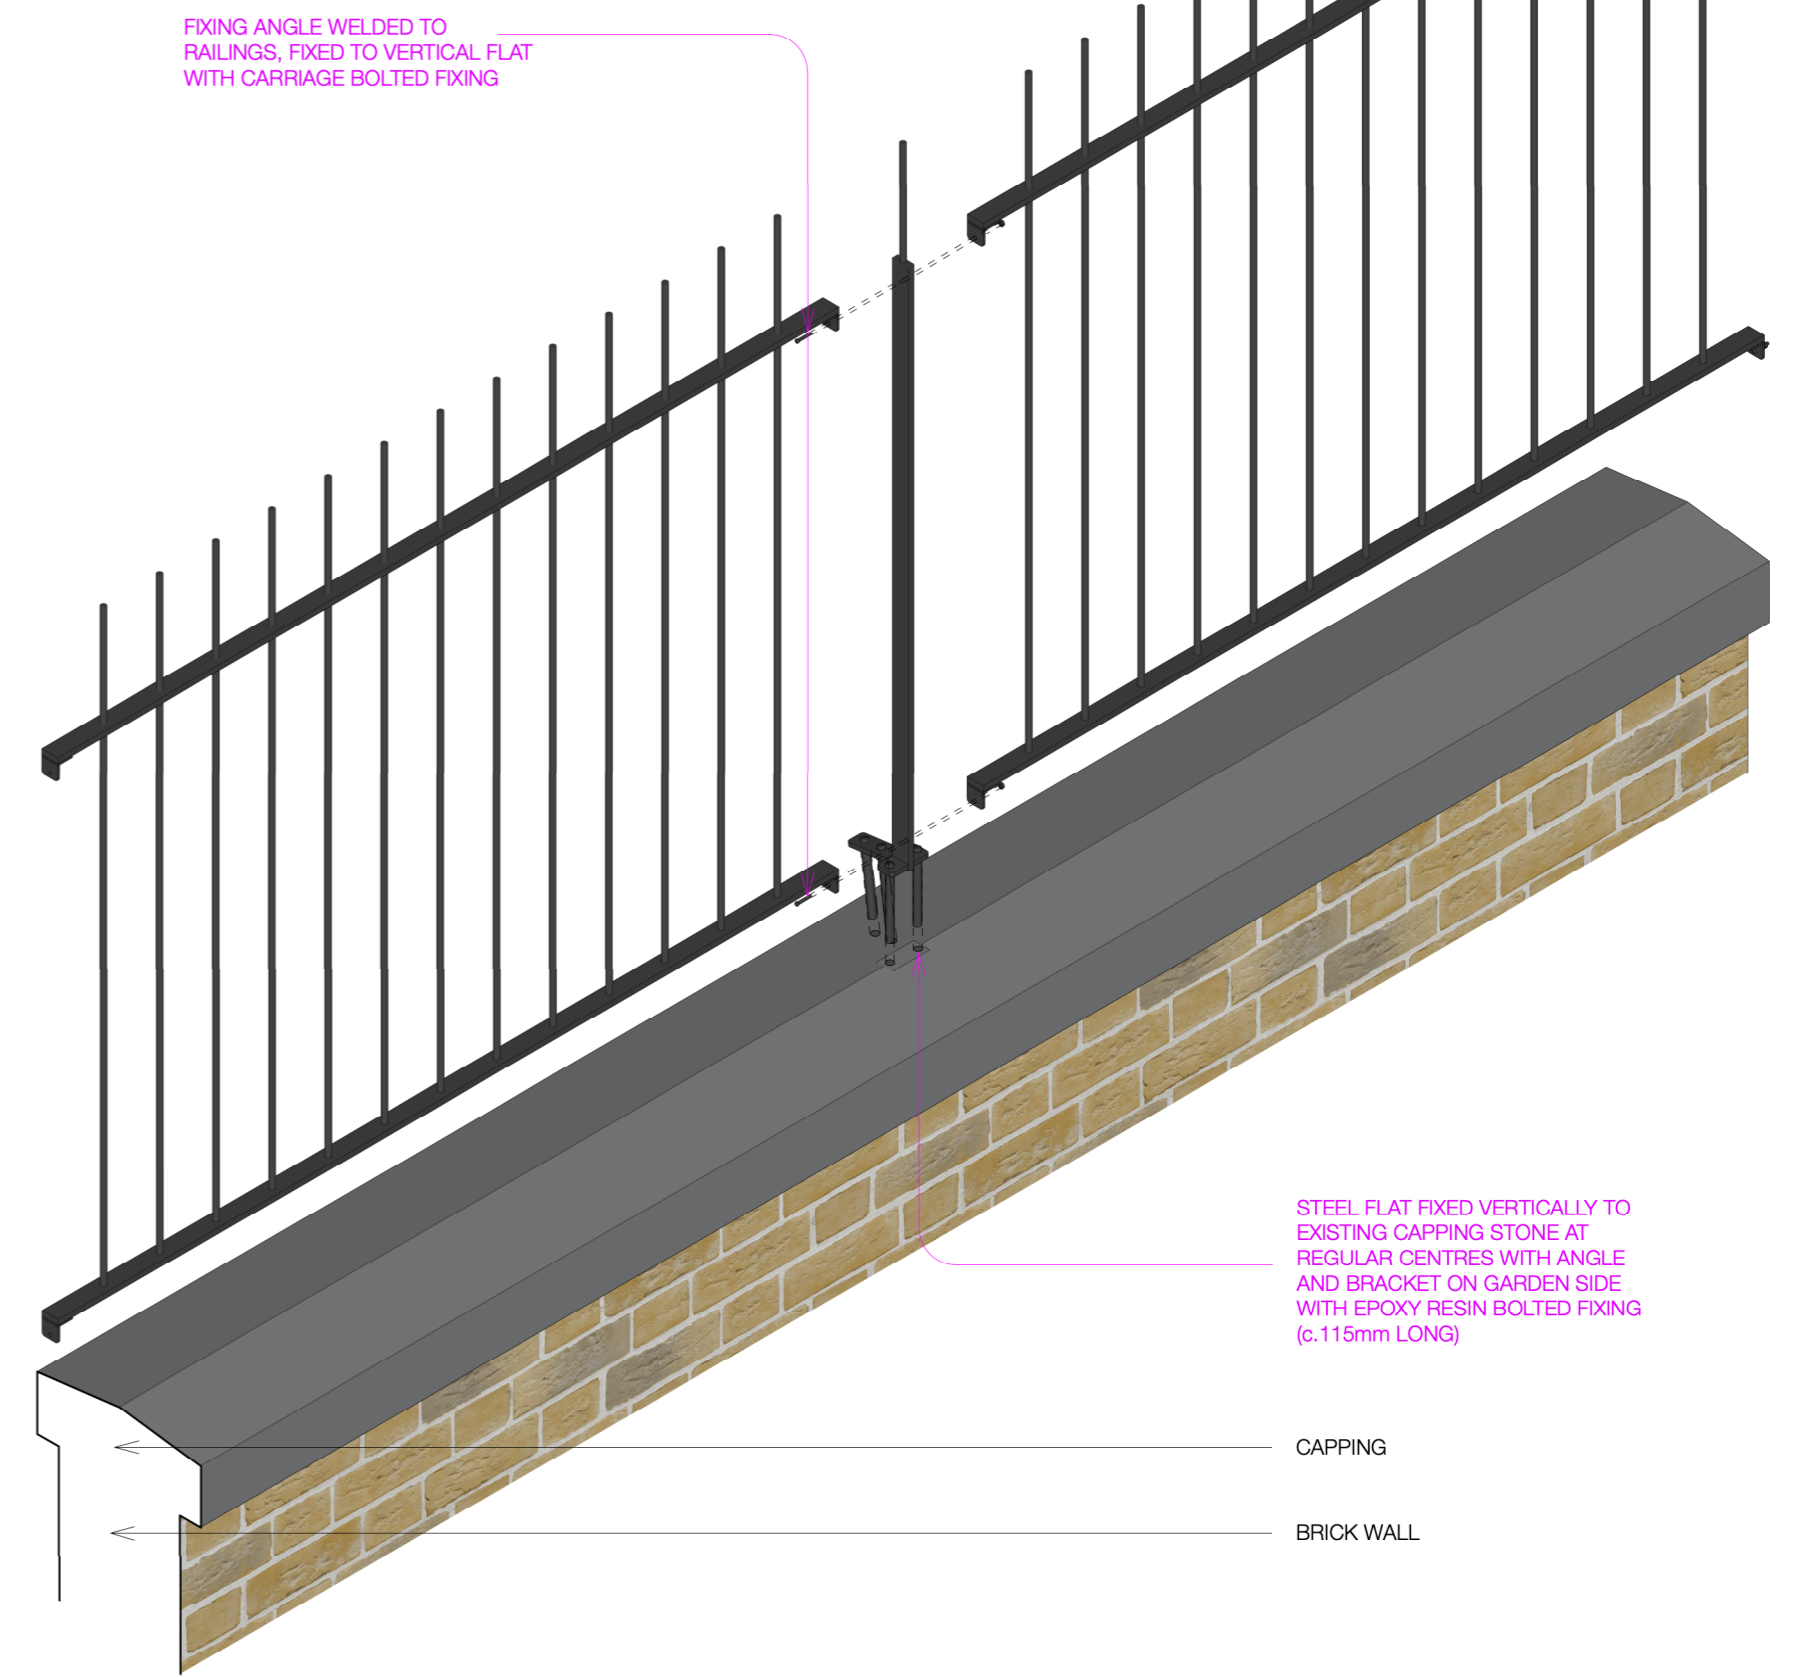

06 PROPOSED 3D EXPLODED ISOMETRIC DETAILED SECTION

ANNOTATIONS

- PROPOSED
- EXISTING

STATUS: INFORMATION
SCALE: PLAN @1:50 @ A3

DATE: 5th OCTOBER 2023

DRAWING NO: 2116-SK07
TITLE:

PROJECT: **MANASSEH STUDIO**