

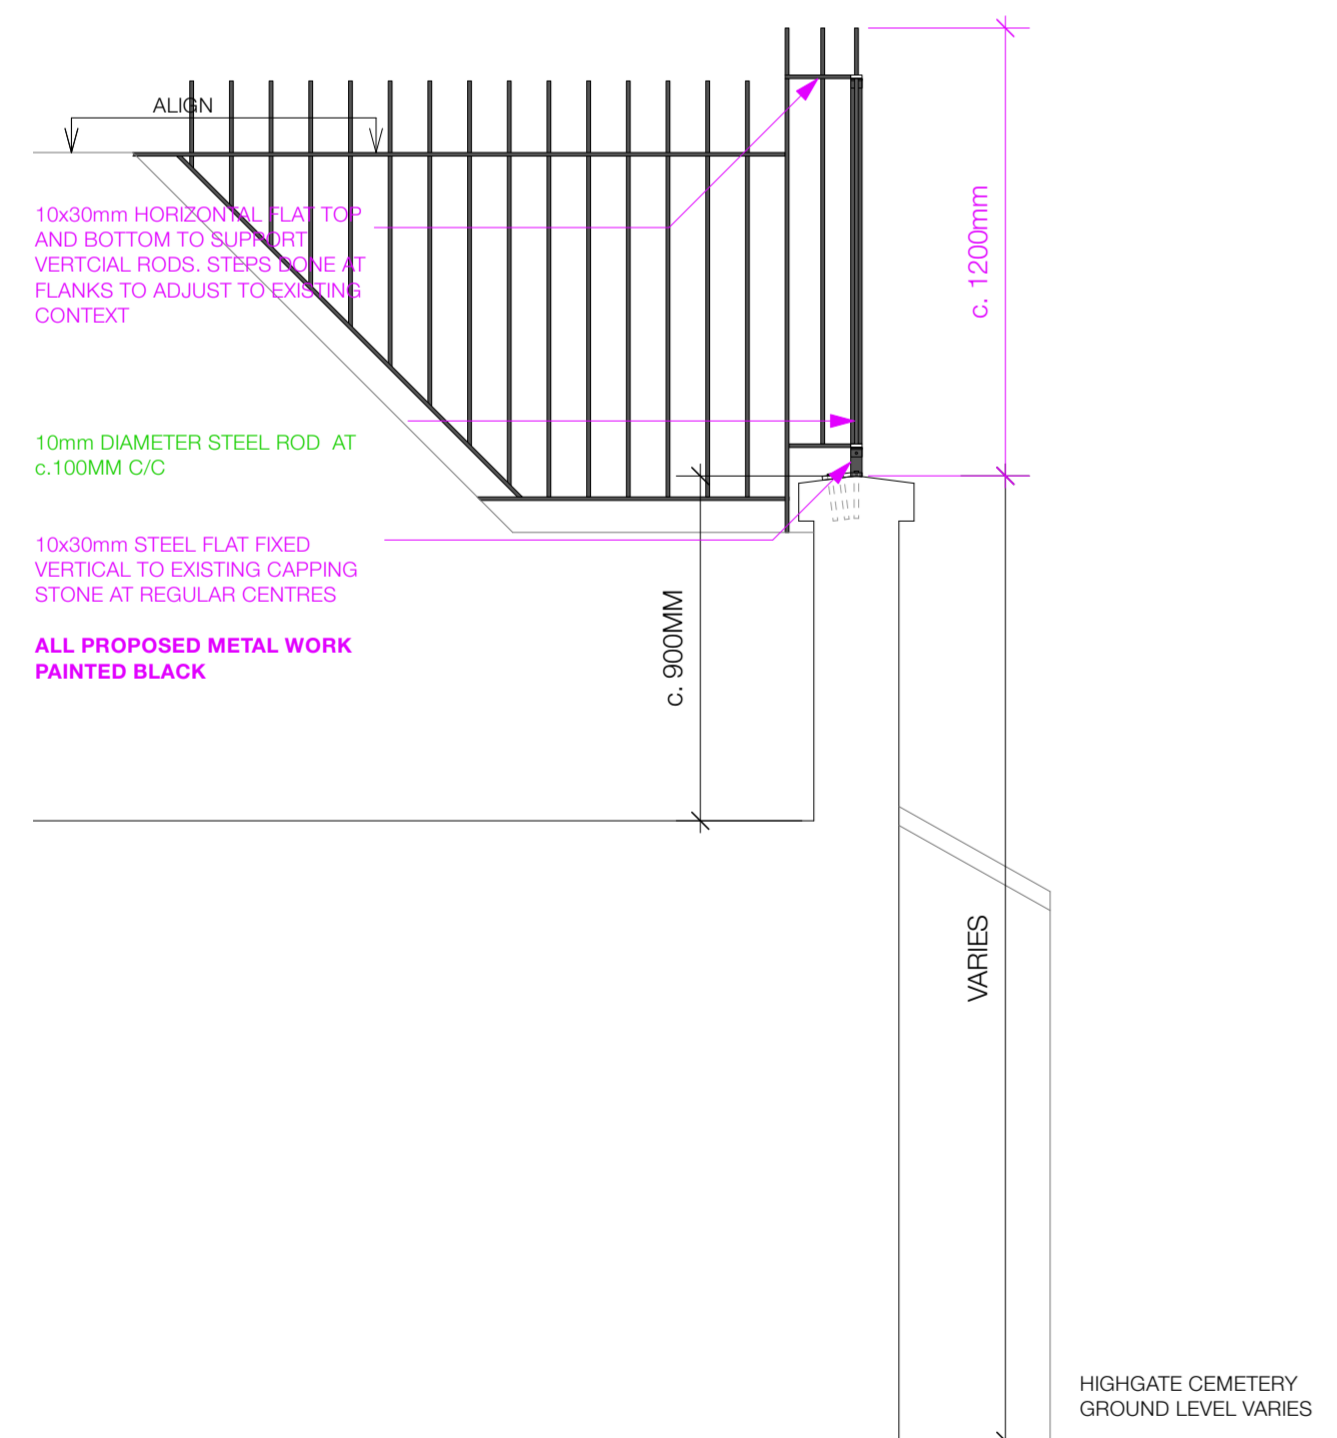
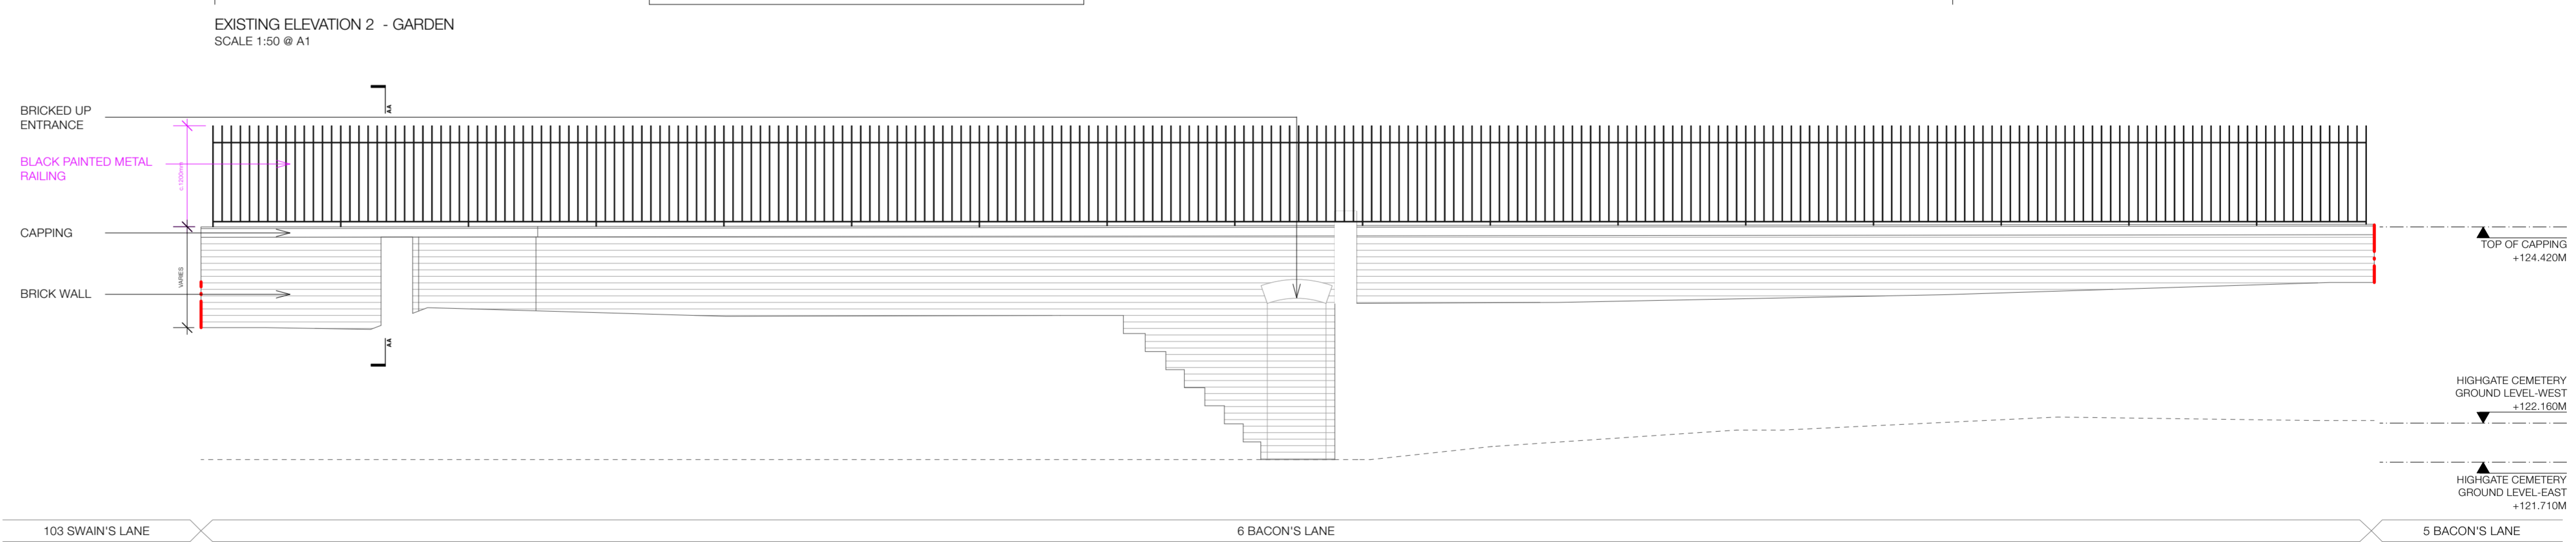
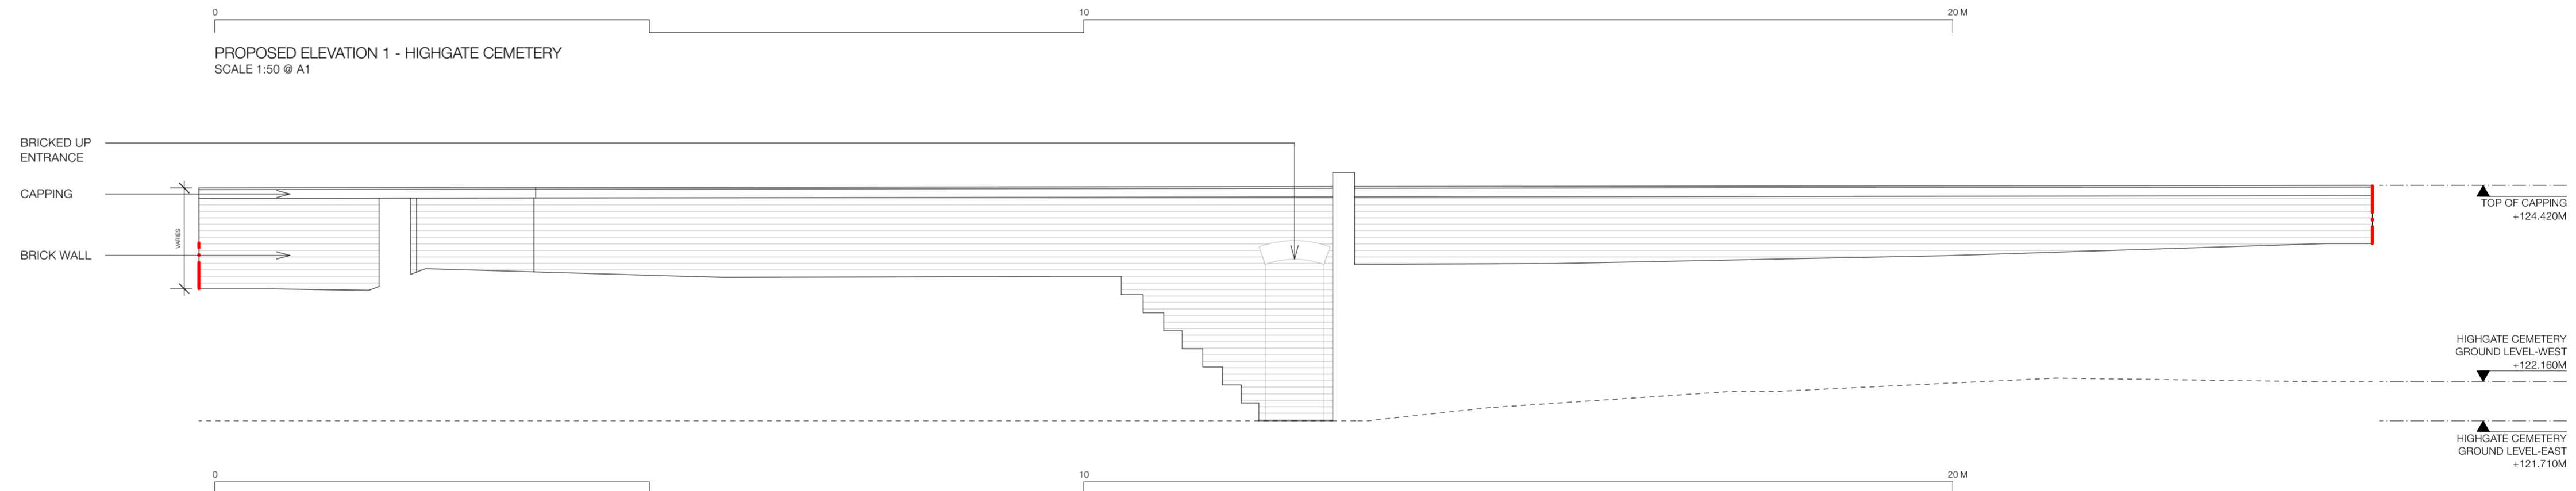


EXISTING SITE PLAN SHOWING SURVEY DATA AND EXISTING TREES  
SCALE 1:200 @ A1

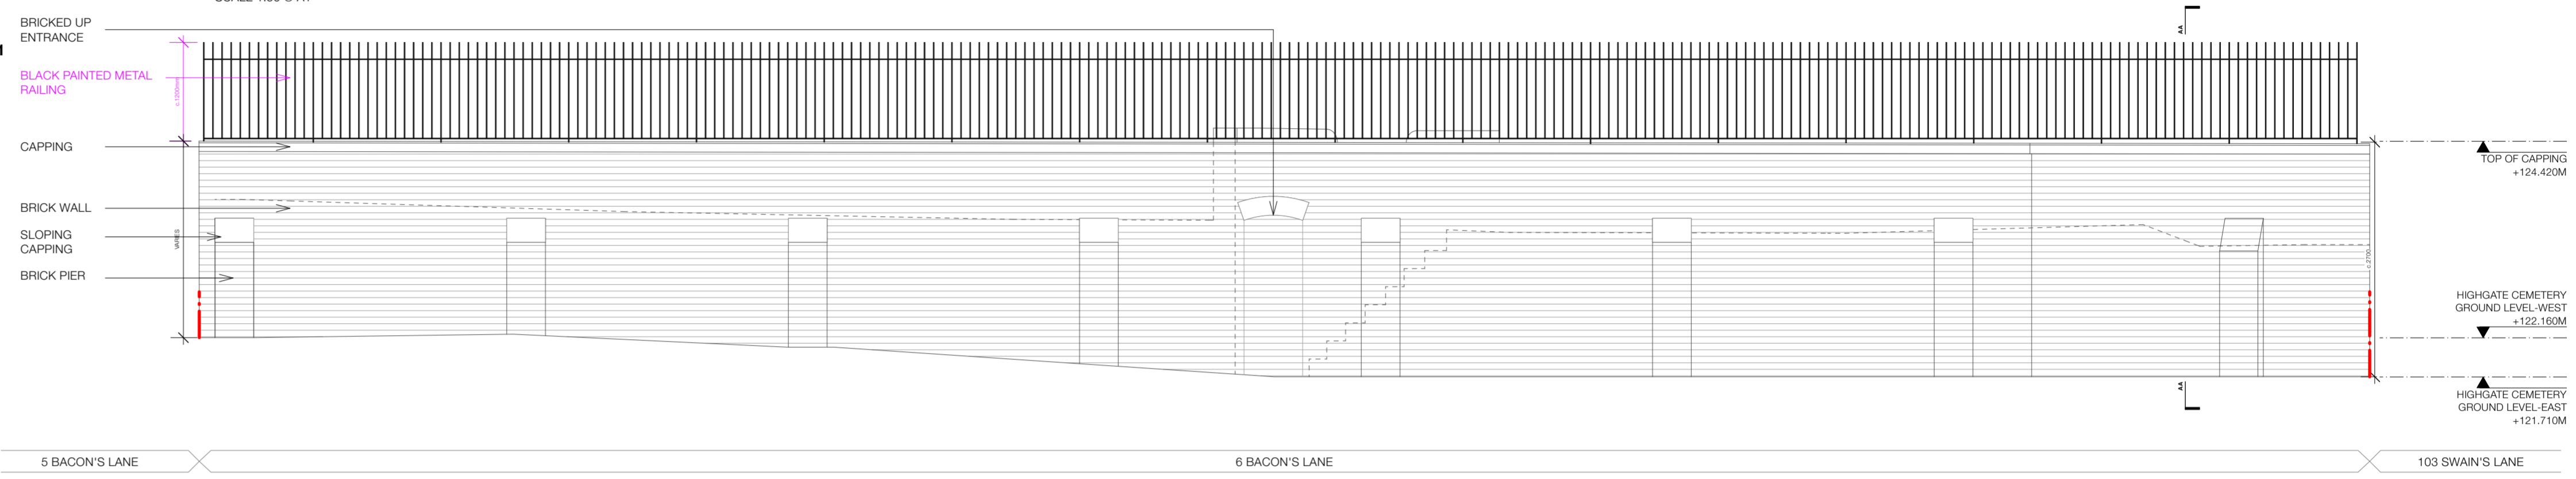

SECTION AA: PROPOSED REAR WALL SECTION BETWEEN 6 BACON'S LANE AND HIGHGATE CEMETERY  
SCALE 1:20 @ A1

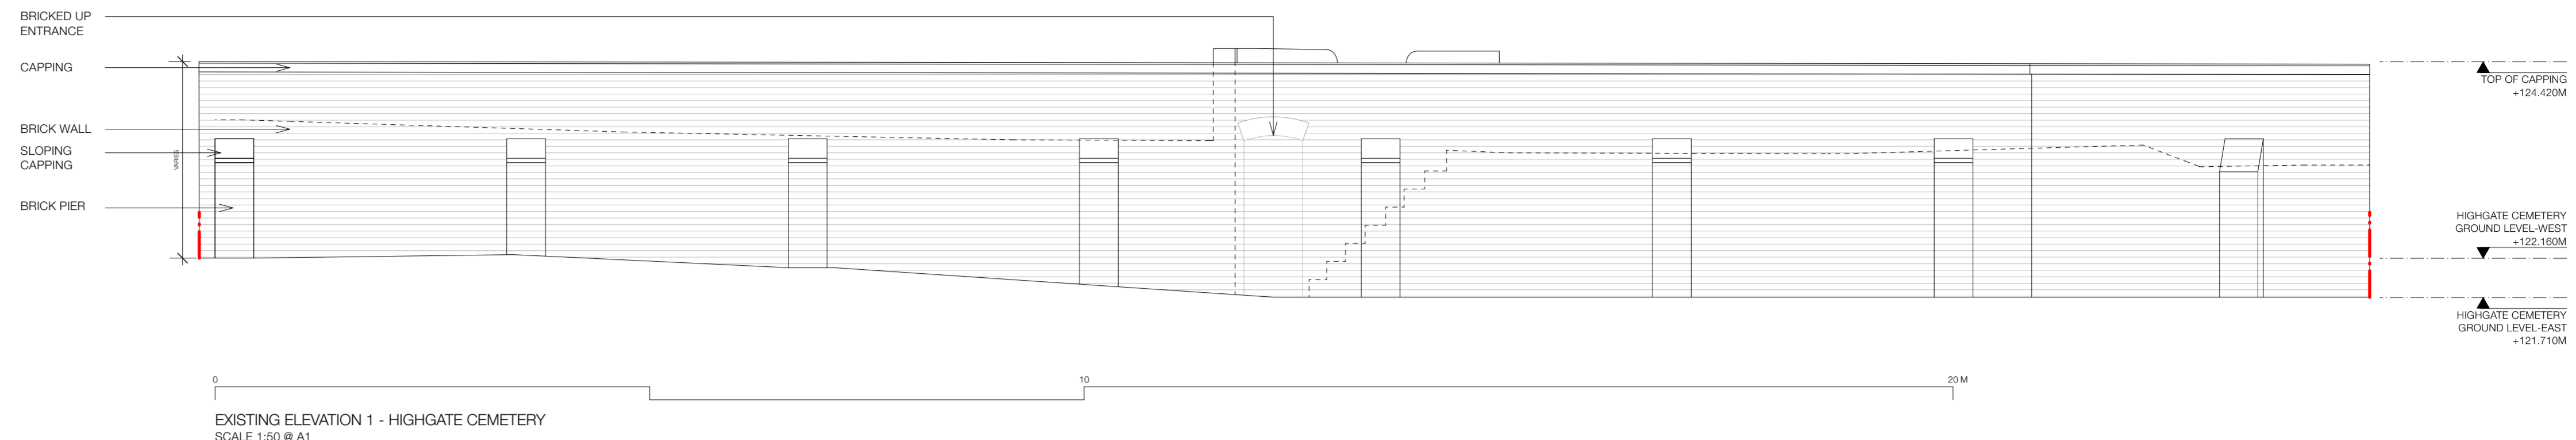

**GENERAL NOTE:**  
PLEASE REFER TO THE LISTED BUILDING STATEMENT THAT SUPPORTS THIS APPLICATION  
LEVELS TAKEN FROM TOPOGRAPHICAL SURVEY