

NOTE

1. Do not scale from this drawing.
2. All dimensions to be checked on site by the contractor and such dimensions to be his responsibility.
3. Report all drawing errors, omissions and discrepancies to the architect.
4. This document may be issued in an uncontrolled CAD format to enable others to use it as background information to make alterations and/or additions. In that instance the file will be accompanied by a PDF version. It is for those making such alterations and additions to ensure that they make use of current background information. Tone accepts no liability for any such alterations or additions to the background information or arising out of changes to background information which occur prior to alterations of additions being made.
5. This drawing is copyright.

P1 03/07/23 First Issue

Revisions

Project

31 Agar Grove

Drawing Title

Location Plan

Status

PLANNING

proj no:	zone:	view:	lvl:	role:	number:	status:	rev:
21034				A	1000	P	1


Scale@A3	Date	Drawn	Checked
1/100	20/05/21	KT	EO

tone


t. 01233 642695
 w. tone.archi
 e. hello@tone.archi

NOTE

1. Do not scale from this drawing.
2. All dimensions to be checked on site by the contractor and such dimensions to be his responsibility.
3. Report all drawing errors, omissions and discrepancies to the architect.
4. This document may be issued in an uncontrolled CAD format to enable others to use it as background information to make alterations and/or additions. In that instance the file will be accompanied by a PDF version. It is for those making such alterations and additions to ensure that they make use of current background information. Tone accepts no liability for any such alterations or additions to the background information or arising out of changes to background information which occur prior to alterations of additions being made.
5. This drawing is copyright.

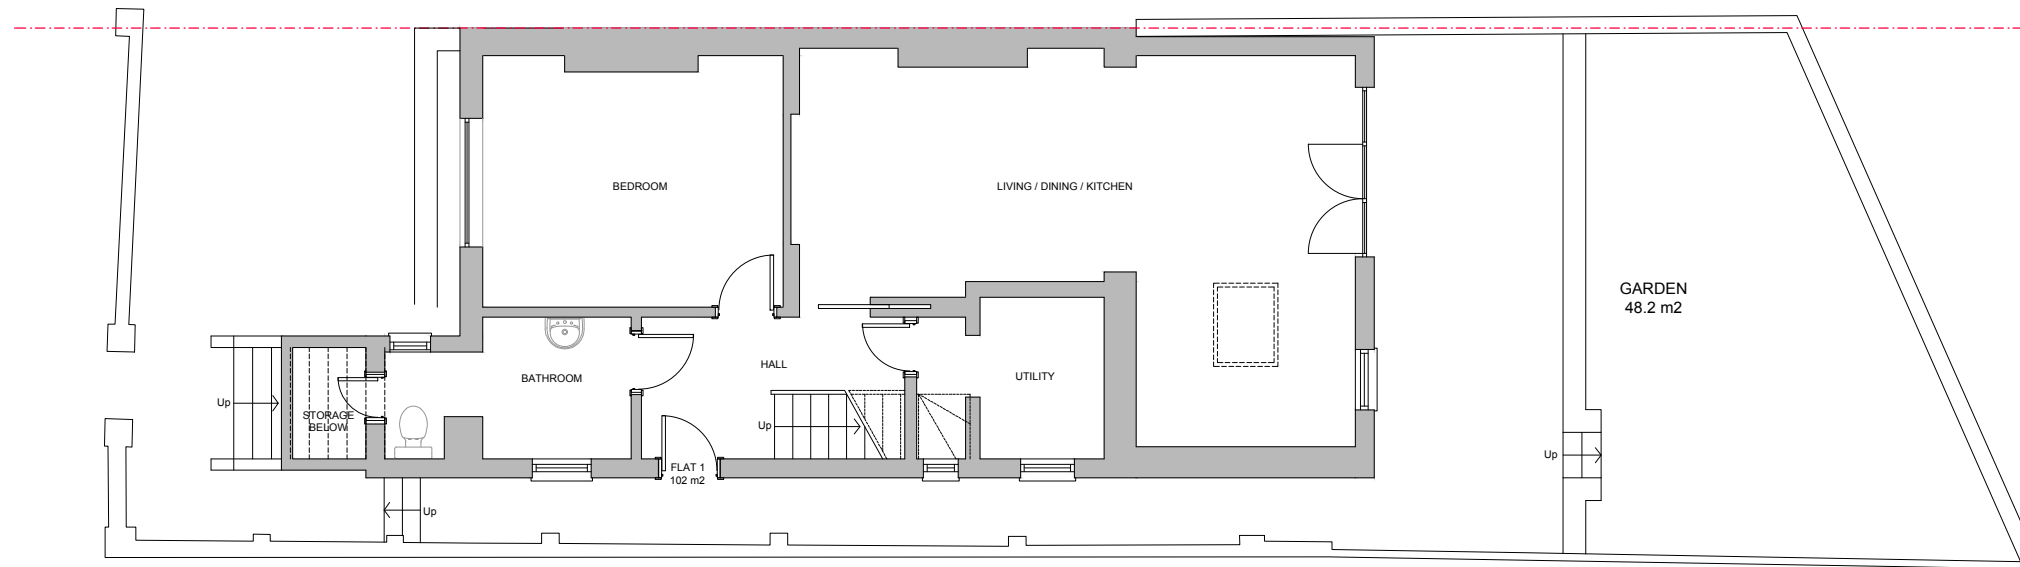

EXISTING LOWER GROUND FLOOR PLAN

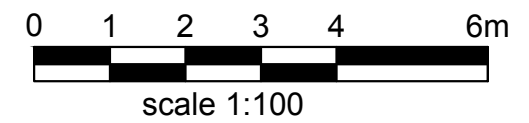

P1 03/07/23 First Issue

Revisions

Project

31 Agar Grove

Drawing Title

Existing Lower/Upper Ground Floor Plans

Status


PLANNING

proj no:	zone:	view:	lvl:	role:	number:	status:	rev:
21034				A	1001	P	1

Scale@A3	Date	Drawn	Checked
1/100	20/05/21	KT	EO

tone

t. 01233 642695
 w. tone.archi
 e. hello@tone.archi

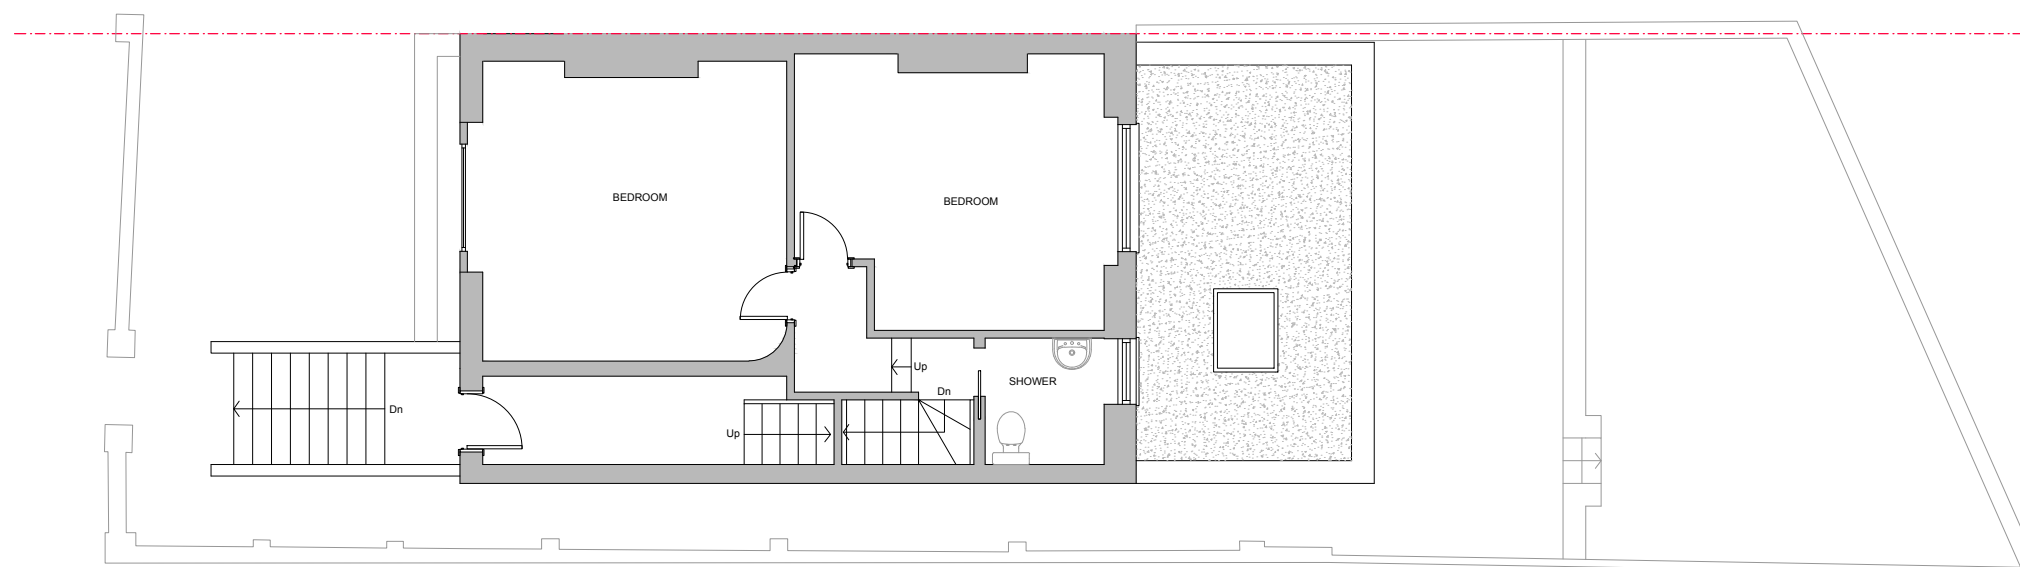


EXISTING UPPER GROUND FLOOR PLAN

NOTE


1. Do not scale from this drawing.
2. All dimensions to be checked on site by the contractor and such dimensions to be his responsibility.
3. Report all drawing errors, omissions and discrepancies to the architect.
4. This document may be issued in an uncontrolled CAD format to enable others to use it as background information to make alterations and/or additions. In that instance the file will be accompanied by a PDF version. It is for those making such alterations and additions to ensure that they make use of current background information. Tone accepts no liability for any such alterations or additions to the background information or arising out of changes to background information which occur prior to alterations of additions being made.
5. This drawing is copyright.



EXISTING FRONT ELEVATION

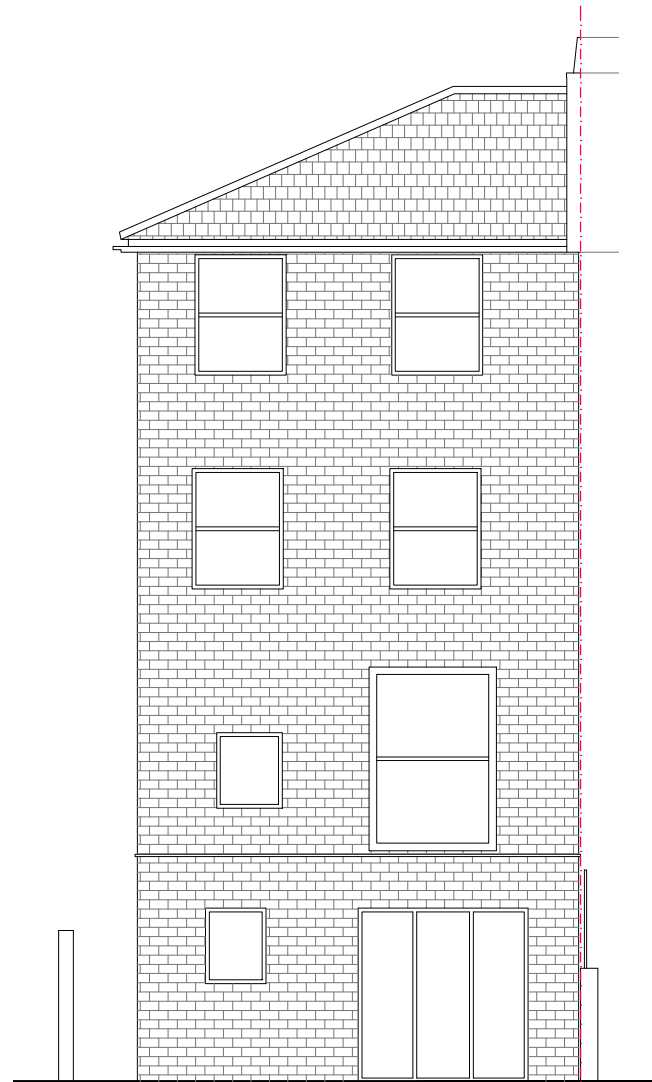

EXISTING REAR ELEVATION

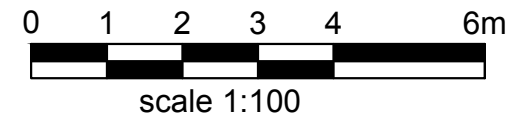

P1 03/07/23 First Issue

Revisions

Project

31 Agar Grove

Drawing Title

Existing Front and Rear Elevation

Status

PLANNING

proj no:	zone:	view:	lvl:	role:	number:	status:	rev:
21034				A	2001	P	1


Scale@A3	Date	Drawn	Checked
1/100	20/05/21	KT	EO

tone


t. 01233 642695
w. tone.archi
e. hello@tone.archi

NOTE

1. Do not scale from this drawing.
2. All dimensions to be checked on site by the contractor and such dimensions to be his responsibility.
3. Report all drawing errors, omissions and discrepancies to the architect.
4. This document may be issued in an uncontrolled CAD format to enable others to use it as background information to make alterations and/or additions. In that instance the file will be accompanied by a PDF version. It is for those making such alterations and additions to ensure that they make use of current background information. Tone accepts no liability for any such alterations or additions to the background information or arising out of changes to background information which occur prior to alterations of additions being made.
5. This drawing is copyright.

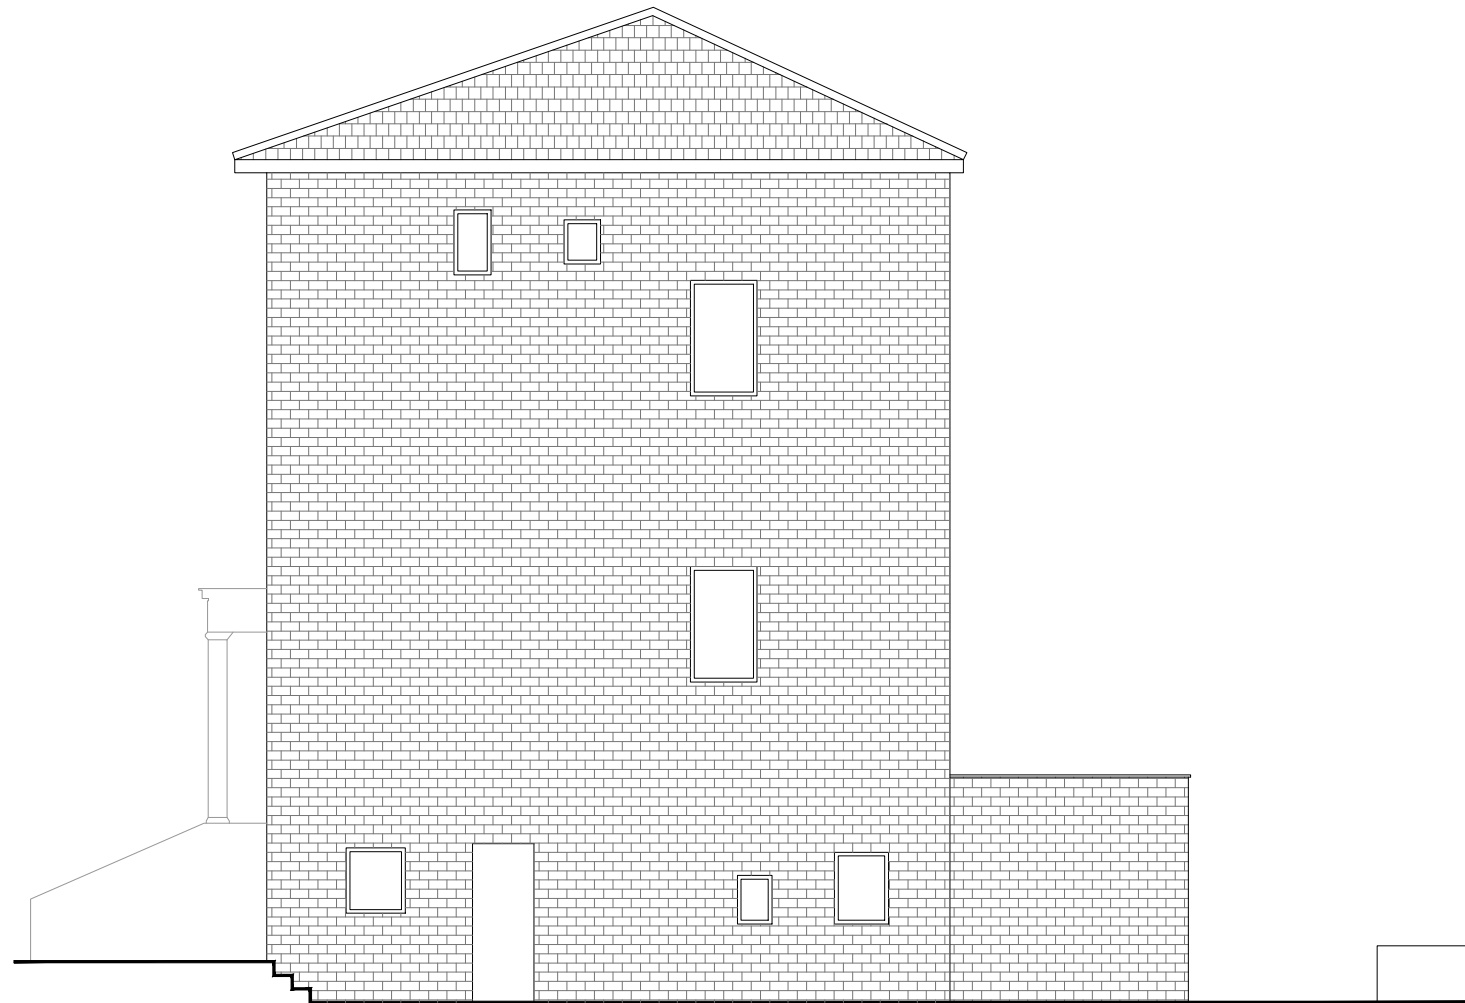

EXISTING SIDE ELEVATION

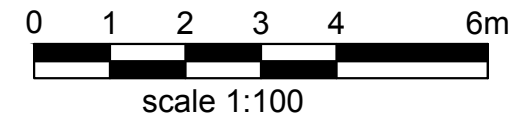

P1 03/07/23 First Issue

Revisions

Project

31 Agar Grove

Drawing Title

Existing Side Elevation

Status

PLANNING

proj no:	zone:	view:	lvl:	role:	number:	status:	rev:
21034				A	2002	P	1


Scale@A3	Date	Drawn	Checked
1/100	20/05/21	KT	EO



t. 01233 642695
w. tone.archi
e. hello@tone.archi

NOTE

1. Do not scale from this drawing.
2. All dimensions to be checked on site by the contractor and such dimensions to be his responsibility.
3. Report all drawing errors, omissions and discrepancies to the architect.
4. This document may be issued in an uncontrolled CAD format to enable others to use it as background information to make alterations and/or additions. In that instance the file will be accompanied by a PDF version. It is for those making such alterations and additions to ensure that they make use of current background information. Tone accepts no liability for any such alterations or additions to the background information or arising out of changes to background information which occur prior to alterations of additions being made.
5. This drawing is copyright.

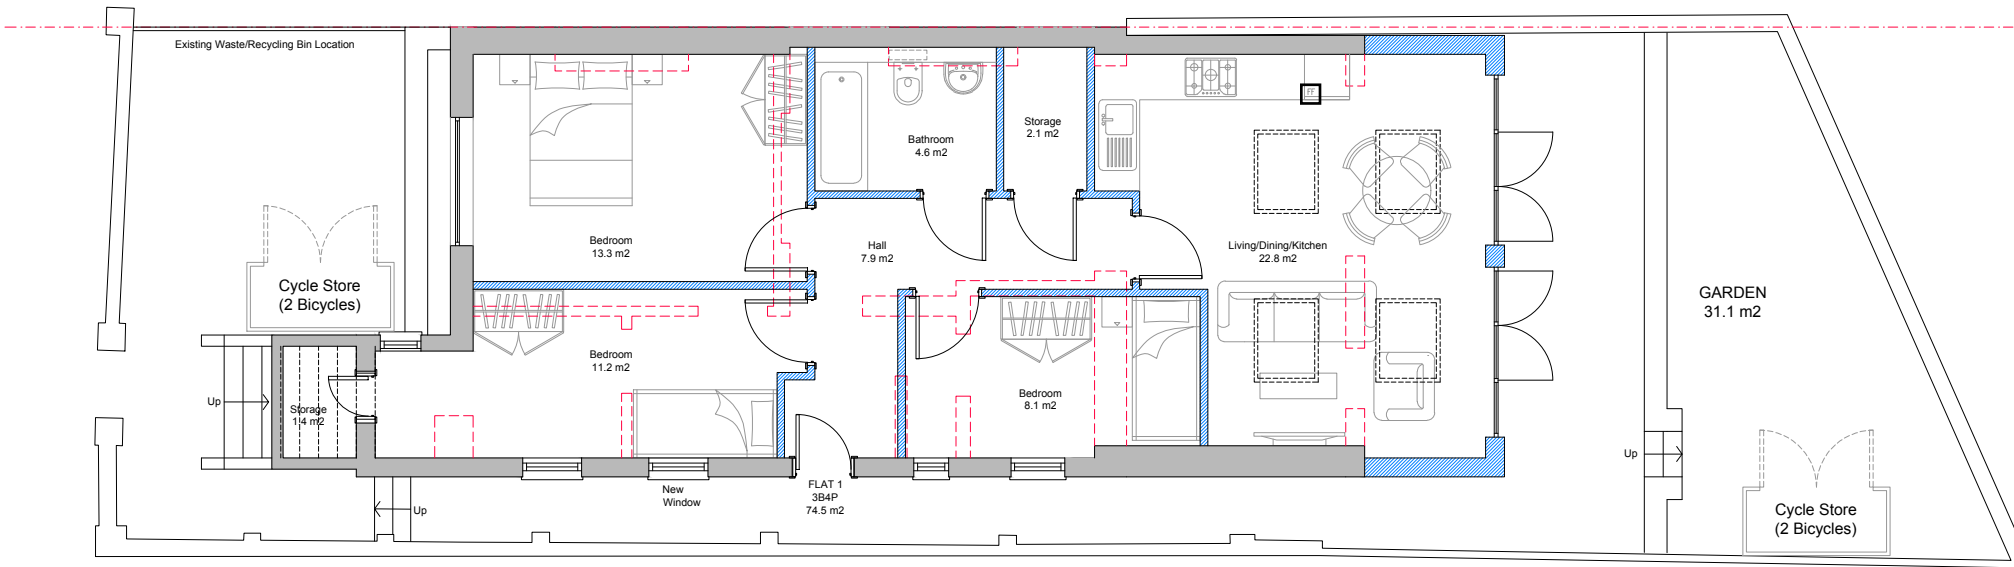

PROPOSED LOWER GROUND FLOOR PLAN

- Existing Wall
- Wall/partition to be removed
- Proposed wall/partition



P3	04/10/23	Rear extension amended
P2	18/09/23	Rear extension amended
P1	03/07/23	First Issue

Revisions

Project

31 Agar Grove

Drawing Title


Proposed Lower/Upper Ground Floor Plans

Status

PLANNING

proj no:	zone:	view:	lvl:	role:	number:	status:	rev:
21034				A	1101	P	3

Scale@A3	Date	Drawn	Checked
1/100	20/05/21	KT	EO

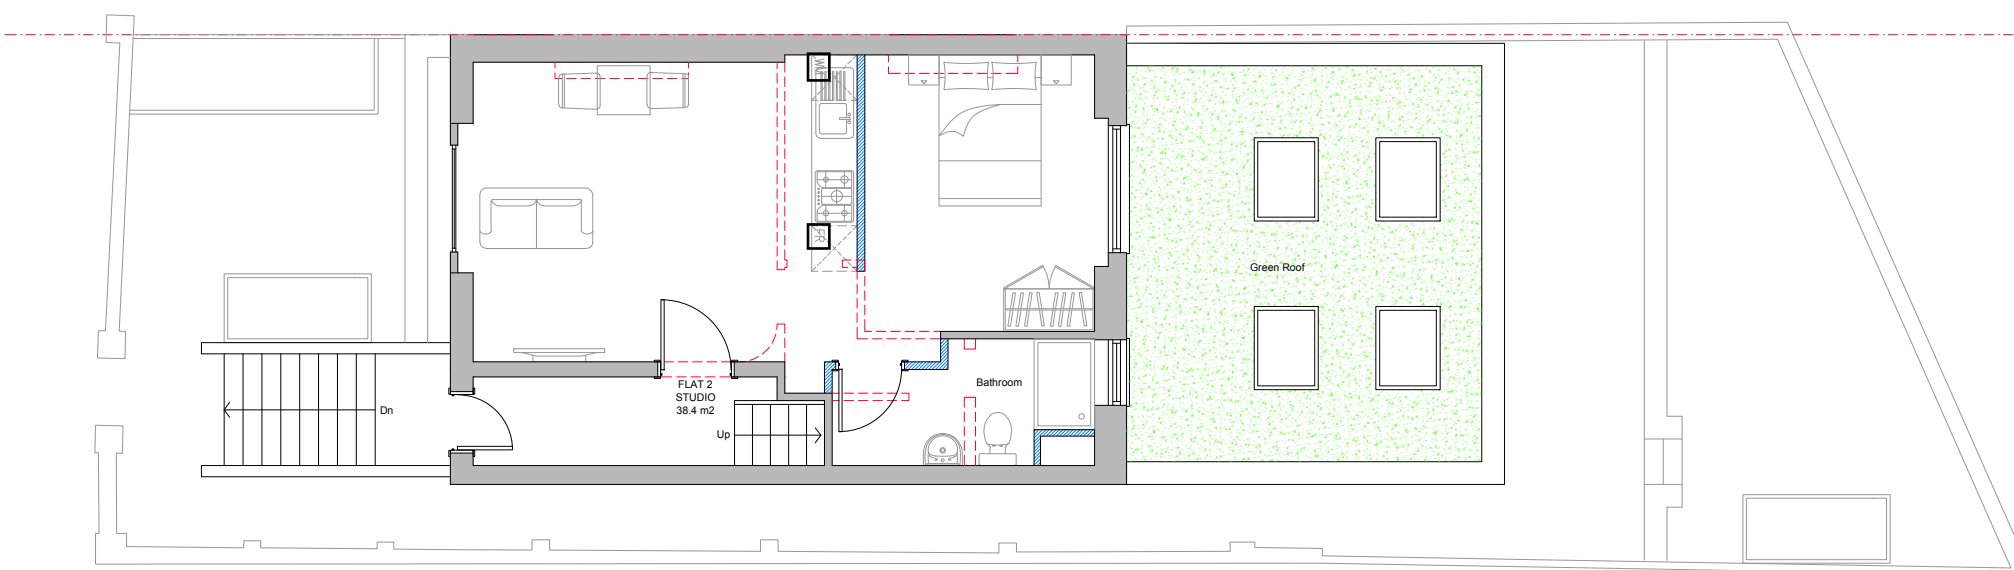

PROPOSED UPPER GROUND FLOOR PLAN

tone


t. 01233 642695
 w. tone.archi
 e. hello@tone.archi

NOTE


1. Do not scale from this drawing.
2. All dimensions to be checked on site by the contractor and such dimensions to be his responsibility.
3. Report all drawing errors, omissions and discrepancies to the architect.
4. This document may be issued in an uncontrolled CAD format to enable others to use it as background information to make alterations and/or additions. In that instance the file will be accompanied by a PDF version. It is for those making such alterations and additions to ensure that they make use of current background information. Tone accepts no liability for any such alterations or additions to the background information or arising out of changes to background information which occur prior to alterations of additions being made.
5. This drawing is copyright.



PROPOSED FRONT ELEVATION
(Remains as existing)

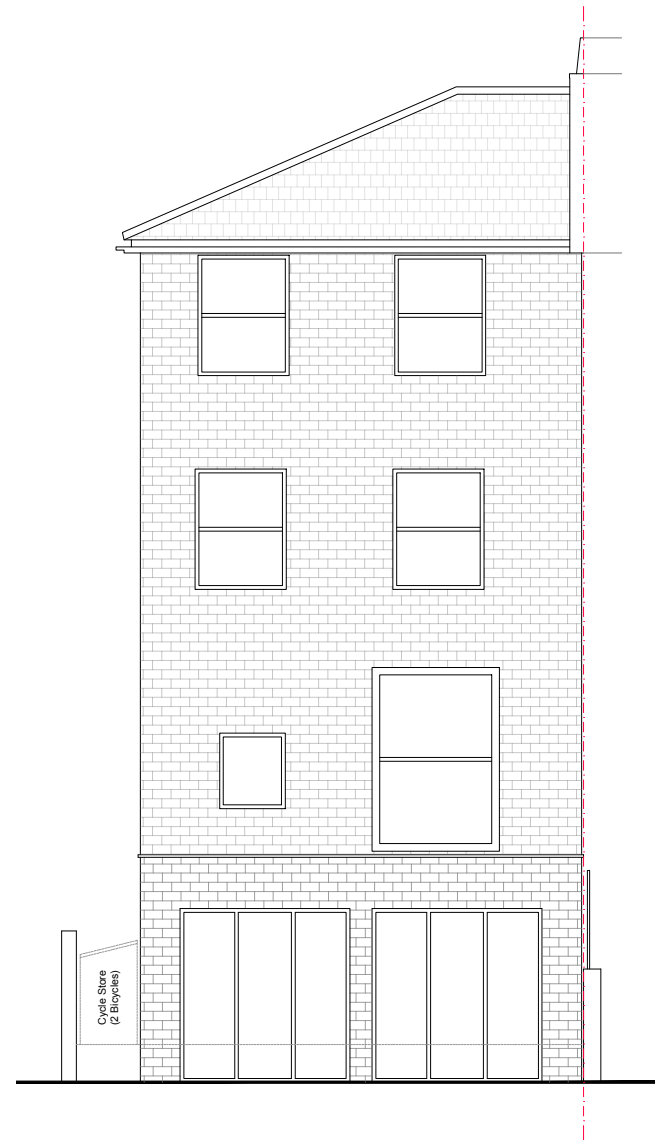

PROPOSED REAR ELEVATION

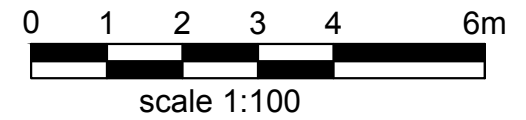

P4	04/10/23	Rear extension amended
P3	18/09/23	Rear extension amended
P2	14/08/23	Cycle Shelter added
P1	03/07/23	First Issue

Revisions

Project

31 Agar Grove

Drawing Title

Proposed Front and Rear Elevation

Status

PLANNING

proj no:	zone:	view:	lvl:	role:	number:	status:	rev:
21034				A	2101	P	4


Scale@A3	Date	Drawn	Checked
1/100	20/05/21	KT	EO

tone


t. 01233 642695
w. tone.archi
e. hello@tone.archi

NOTE

- 1. Do not scale from this drawing.
- 2. All dimensions to be checked on site by the contractor and such dimensions to be his responsibility.
- 3. Report all drawing errors, omissions and discrepancies to the architect.
- 4. This document may be issued in an uncontrolled CAD format to enable others to use it as background information to make alterations and/or additions. In that instance the file will be accompanied by a PDF version. It is for those making such alterations and additions to ensure that they make use of current background information. Tone accepts no liability for any such alterations or additions to the background information or arising out of changes to background information which occur prior to alterations of additions being made.
- 5. This drawing is copyright.

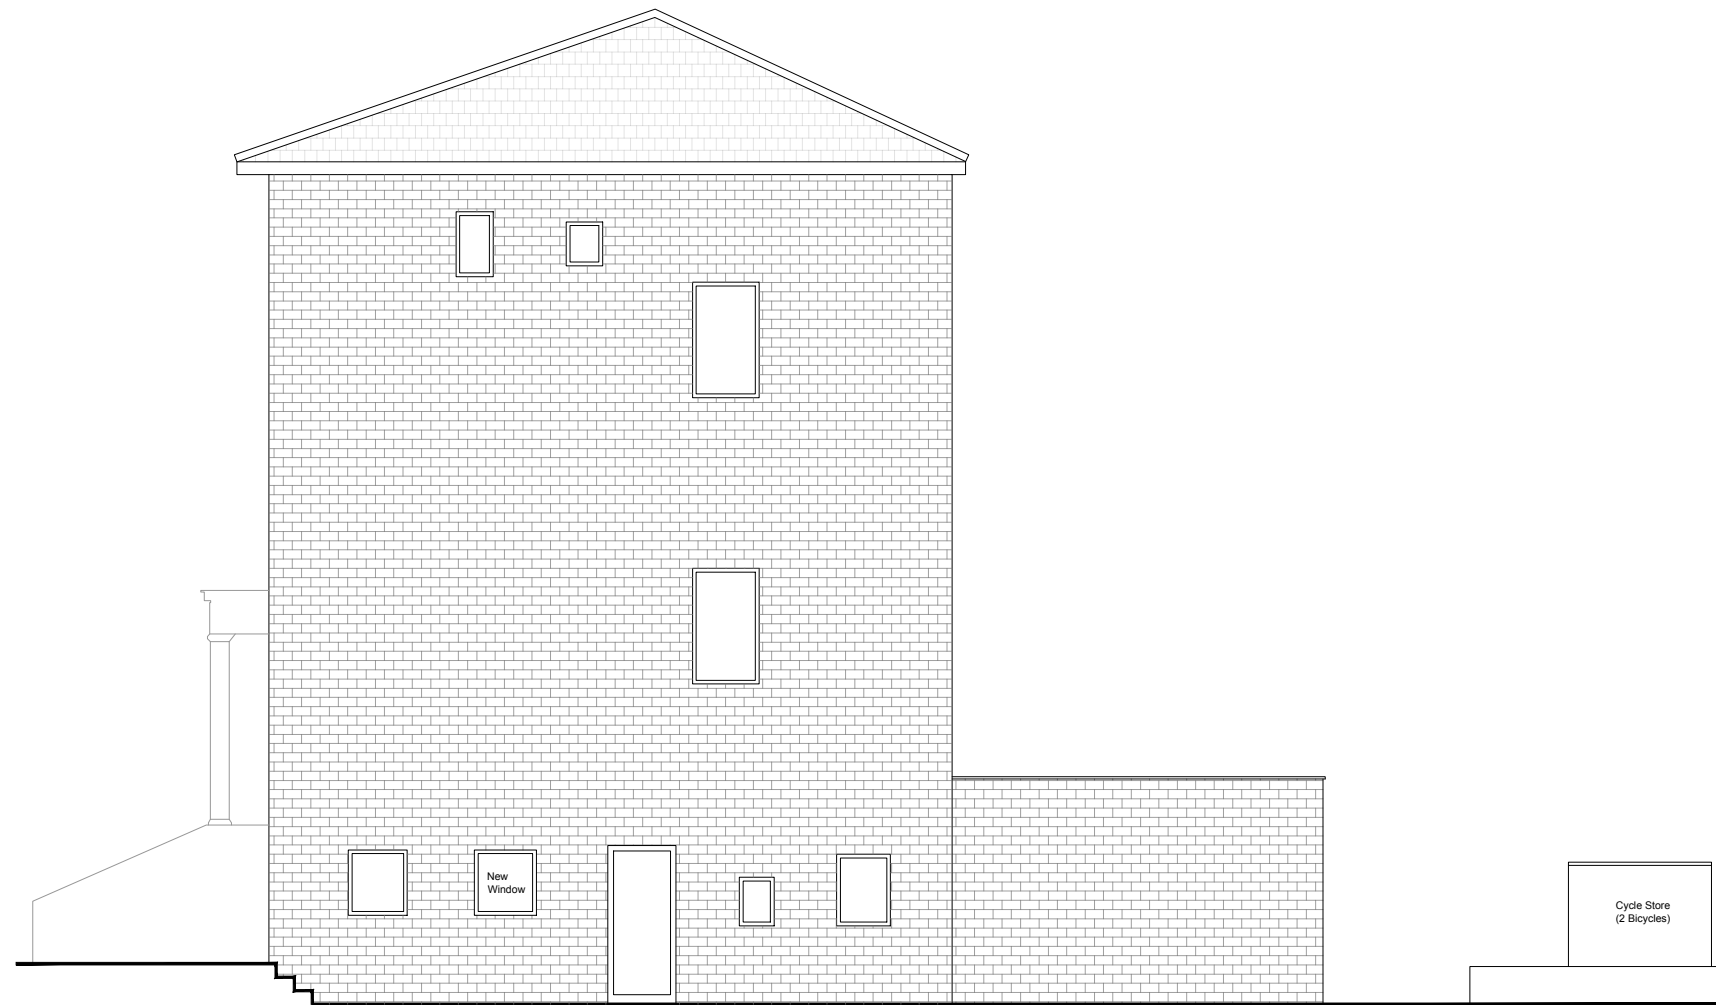

PROPOSED SIDE ELEVATION

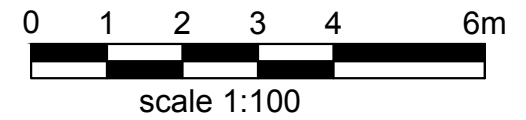

P4	04/10/23	Rear extension amended
P3	18/09/23	Rear extension amended
P2	14/08/23	Cycle Shelter added
P1	03/07/23	First Issue

Revisions

Project

31 Agar Grove

Drawing Title

Proposed Side Elevation

Status

PLANNING

proj no:	zone:	view:	lvl:	role:	number:	status:	rev:
21034				A	2102	P	4


Scale@A3	Date	Drawn	Checked
1/100	20/05/21	KT	EO

tone

t. 01233 642695
w. tone.archi
e. hello@tone.archi



NOTE

1. Do not scale from this drawing.
2. All dimensions to be checked on site by the contractor and such dimensions to be his responsibility.
3. Report all drawing errors, omissions and discrepancies to the architect.
4. This document may be issued in an uncontrolled CAD format to enable others to use it as background information to make alterations and/or additions. In that instance the file will be accompanied by a PDF version. It is for those making such alterations and additions to ensure that they make use of current background information. Tone accepts no liability for any such alterations or additions to the background information or arising out of changes to background information which occur prior to alterations of additions being made.
5. This drawing is copyright.

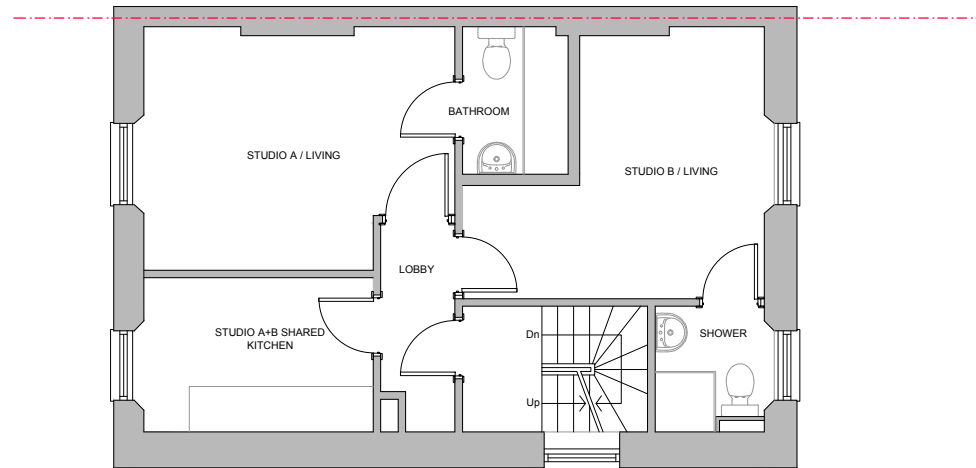

PROPOSED FIRST FLOOR PLAN
(Remains as existing)

- Existing Wall
- Wall/partition to be removed
- Proposed wall/partition

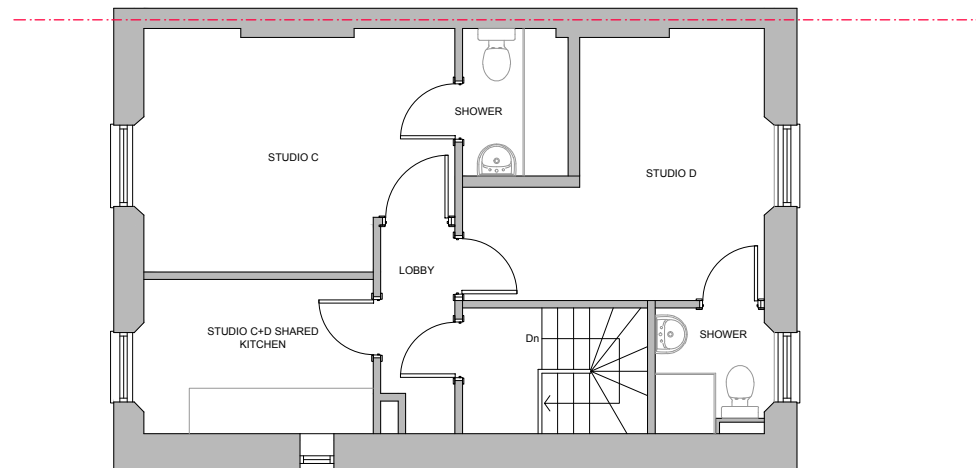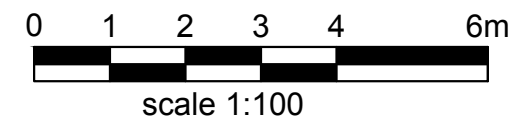

PROPOSED SECOND FLOOR PLAN
(Remains as existing)

P1 03/07/23 First Issue

Revisions

Project

31 Agar Grove

Drawing Title

Proposed First and Second Floor Plans

Status

PLANNING

proj no:	zone:	view:	lvl:	role:	number:	status:	rev:
21034				A	1102	P	1

Scale@A3	Date	Drawn	Checked
1/100	20/05/21	KT	EO

tone

t. 01233 642695
w. tone.archi
e. hello@tone.archi