

No.	Date	Description
	22/08/22	ISSUED FOR COMMENT



PLANNING

1 Existing West Elevation
1 : 50 @ A1 / 1:100 @ A3

Osel architecture


PROJECT:
Kilburn High Road

CLIENT:

DRAWING:
Existing West Elevation

DRAWING No:
E22-016/EXE001

REV:

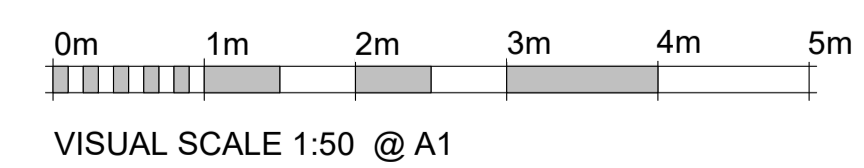

SCALE: 1 : 50 @A1
DRAWN: ZK Date 19/08/22
CHECKED: - Date 19/08/22

Unit G.04 The Record Hall, 16-16A Baldwins Gardens London EC1N 7RJ
Tel: 020 7224 2447 Fax: 020 7224 2997

E-mail: admin@oselarch Web: www.oselarchitecture.co.uk
© COPYRIGHT EXISTS ON THE DESIGNS AND INFORMATION SHOWN ON THIS DRAWING