


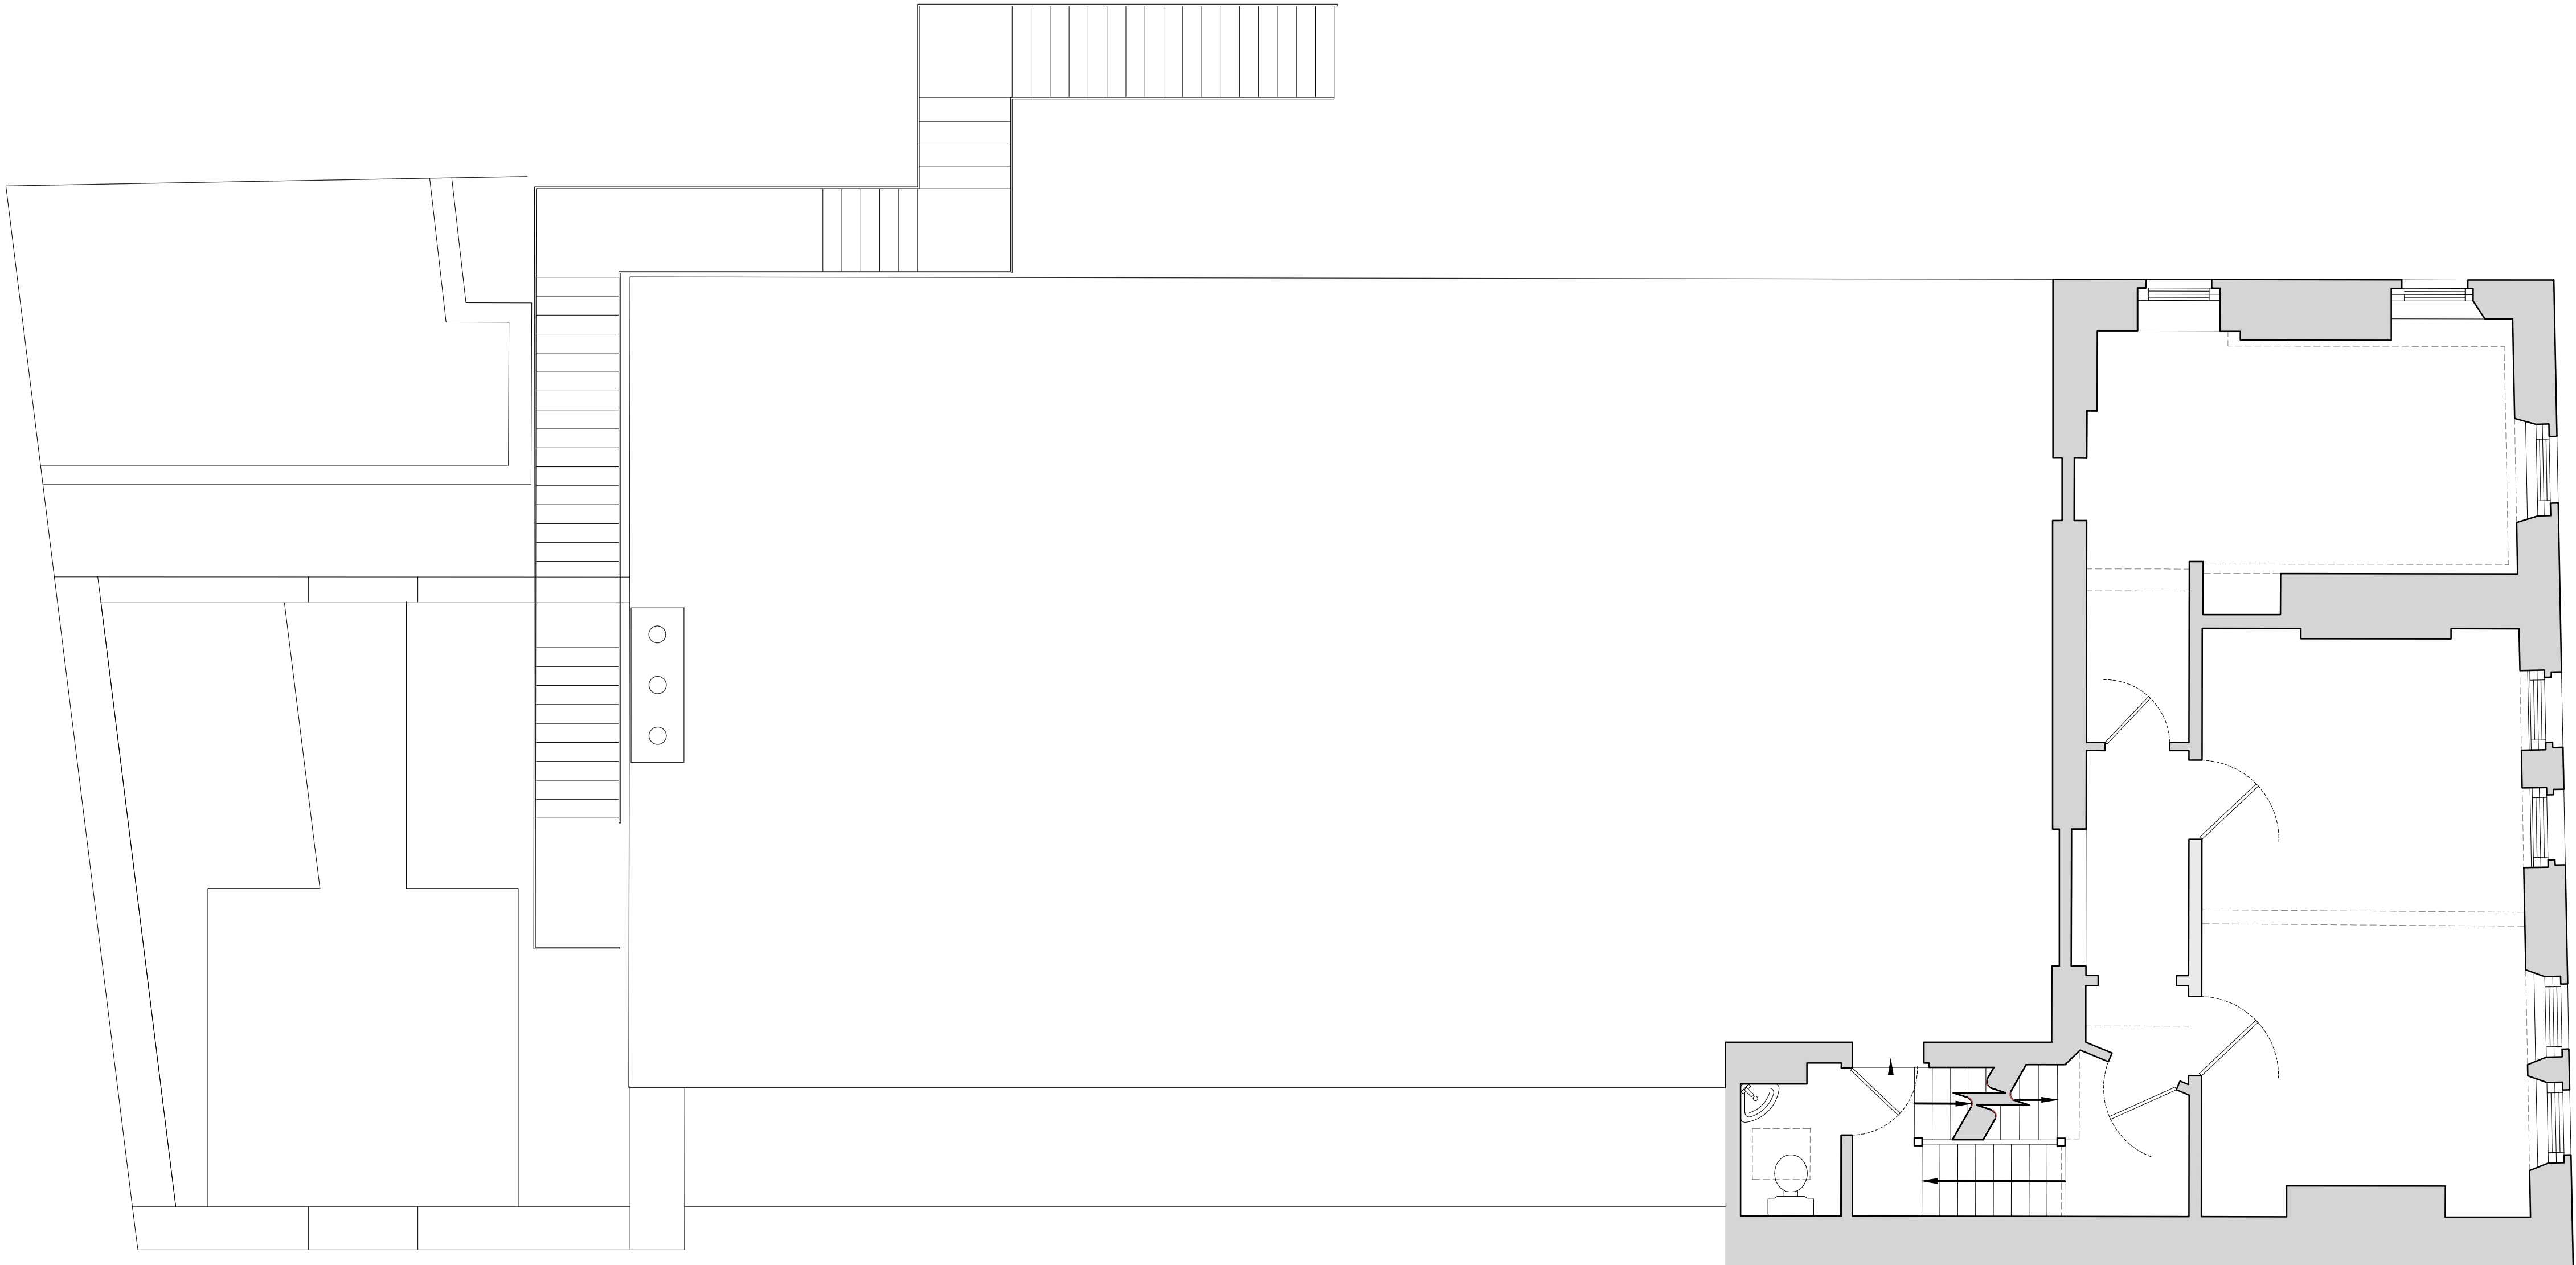

Second Floor Plan

01m2m3m4m5m

Scale Bar 1:50

Planning

CONTRACT

BAPS Cultural Centre
25 Old Gloucester Street
WC1N 3AF

SCALE

1:50@A1/1:100@A3

DATE

Aug 2023

DRAWN

RJG

CHECKED

TITLE

Existing
Second Floor Plan

DRAWING No

23165_PL0.005

REVISION

ATTP

Architects + Building Surveyors
Brook House Coventry Road Ilford Essex IG1 4QR
T 020 8532 4141 F 020 8532 4140