


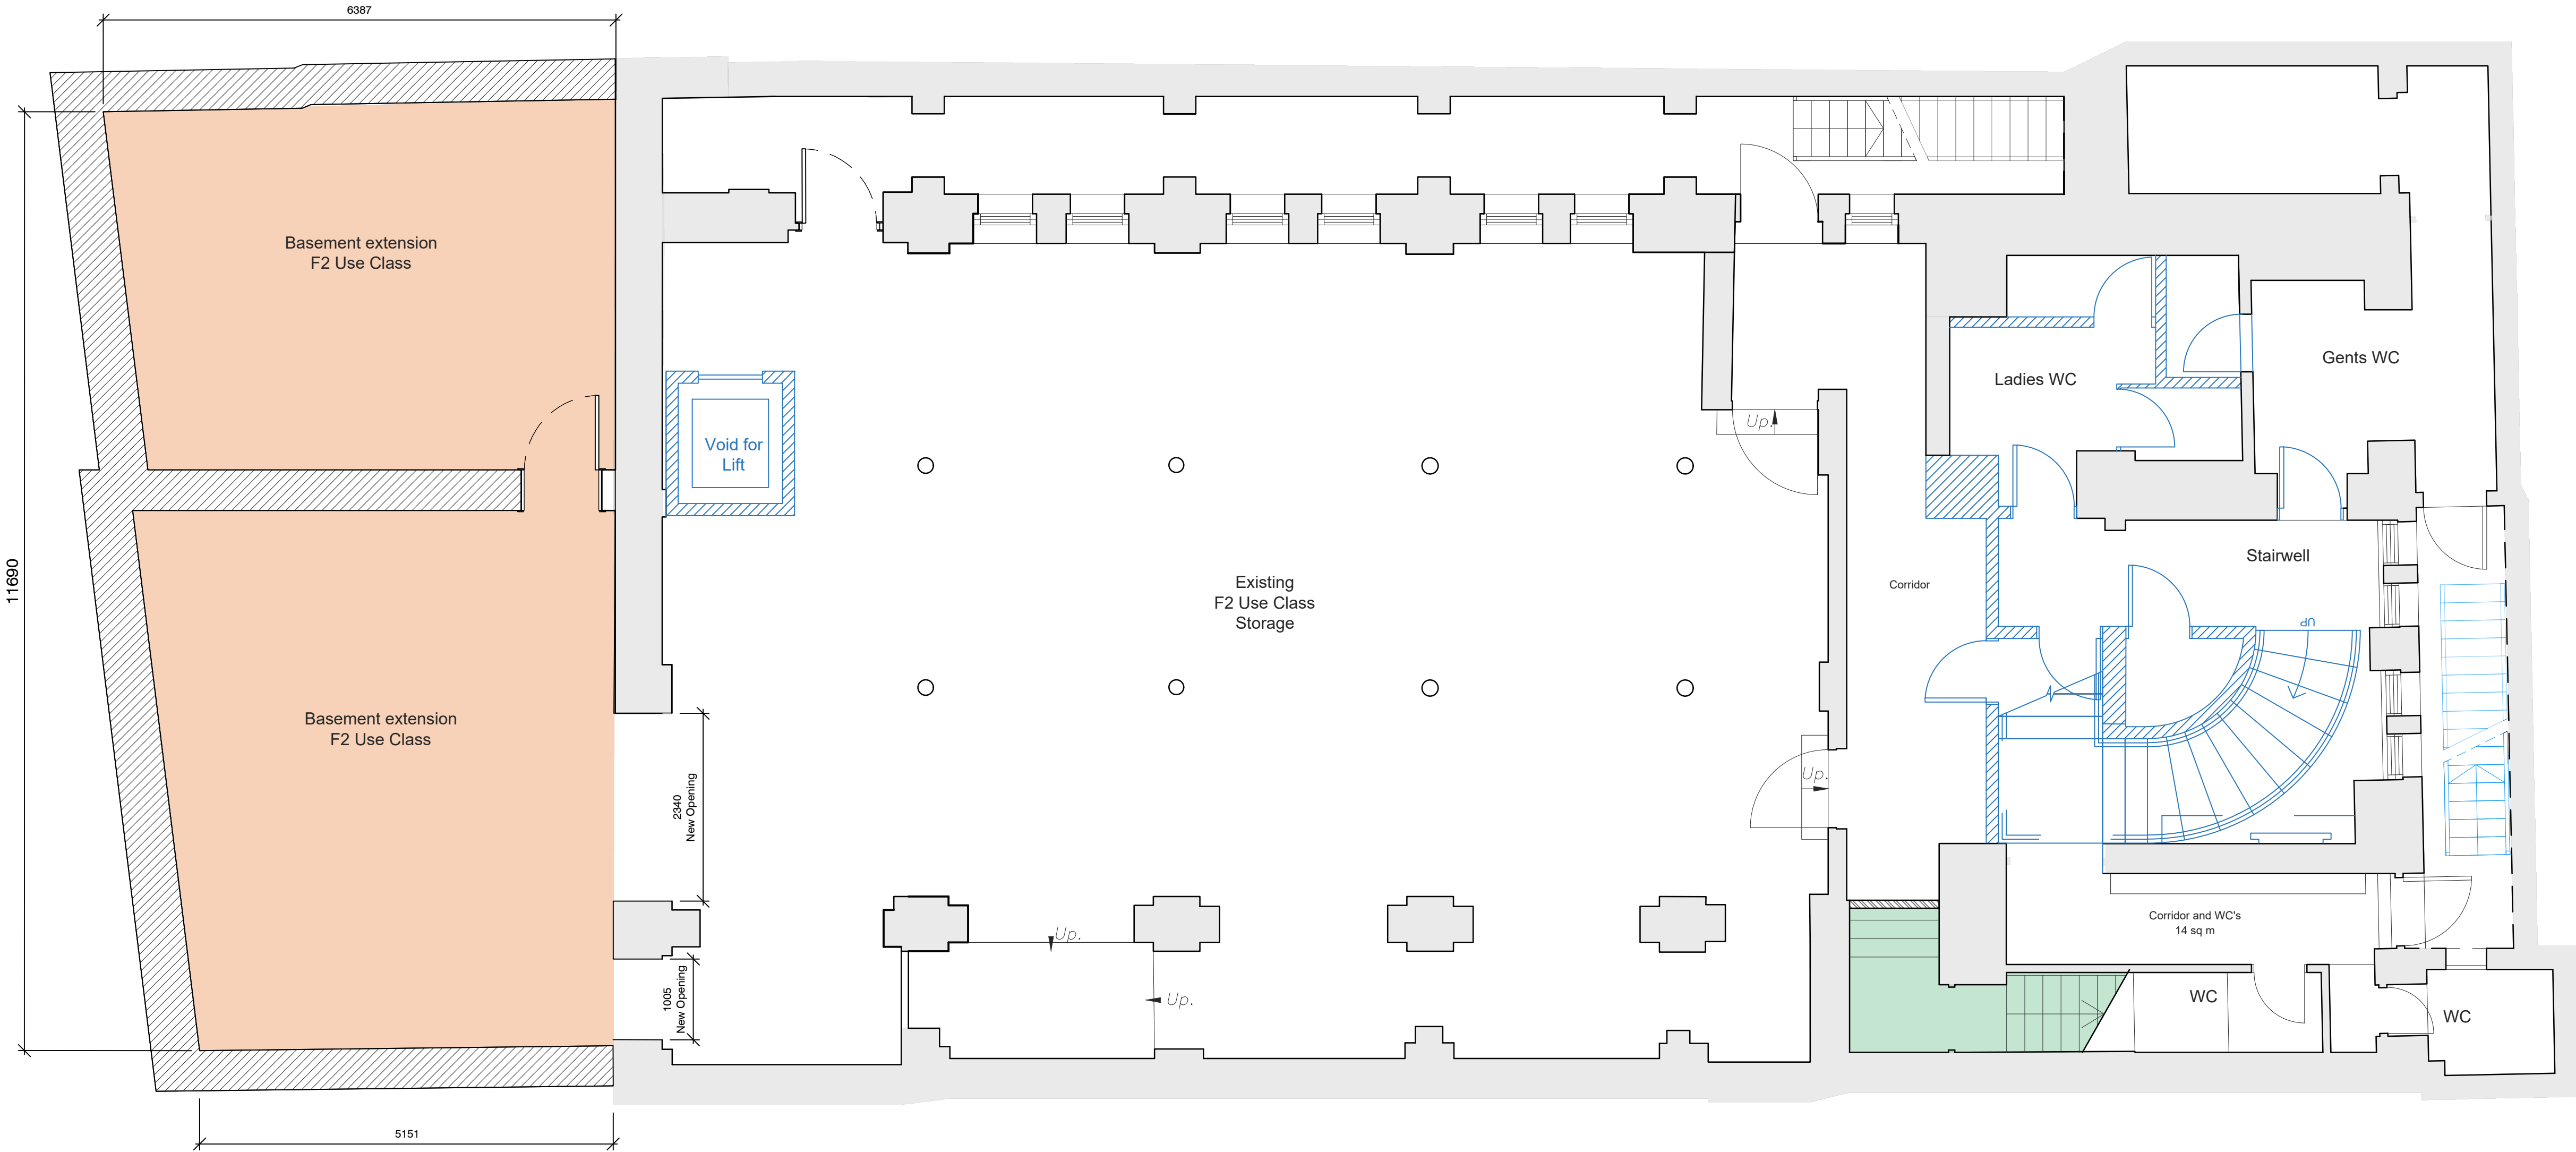

Basement Floor Plan

Legend

2013 Implemented planning permission

Proposed residential accommodation

Proposed Use Class F2 basement extension

012345

01m2m3m4m5m

Scale Bar 1:50

Planning

CONTRACT

BAPS Cultural Centre
25 Old Gloucester Street
WC1N 3AF

TITLE

Proposed Basement Floor Plan

SCALE

1:50@A1/1:100@A3

DATE

Aug 2023

DRAWN

SM

CHECKED

WJB

DRAWING No

23165_PL1.001

REVISION