



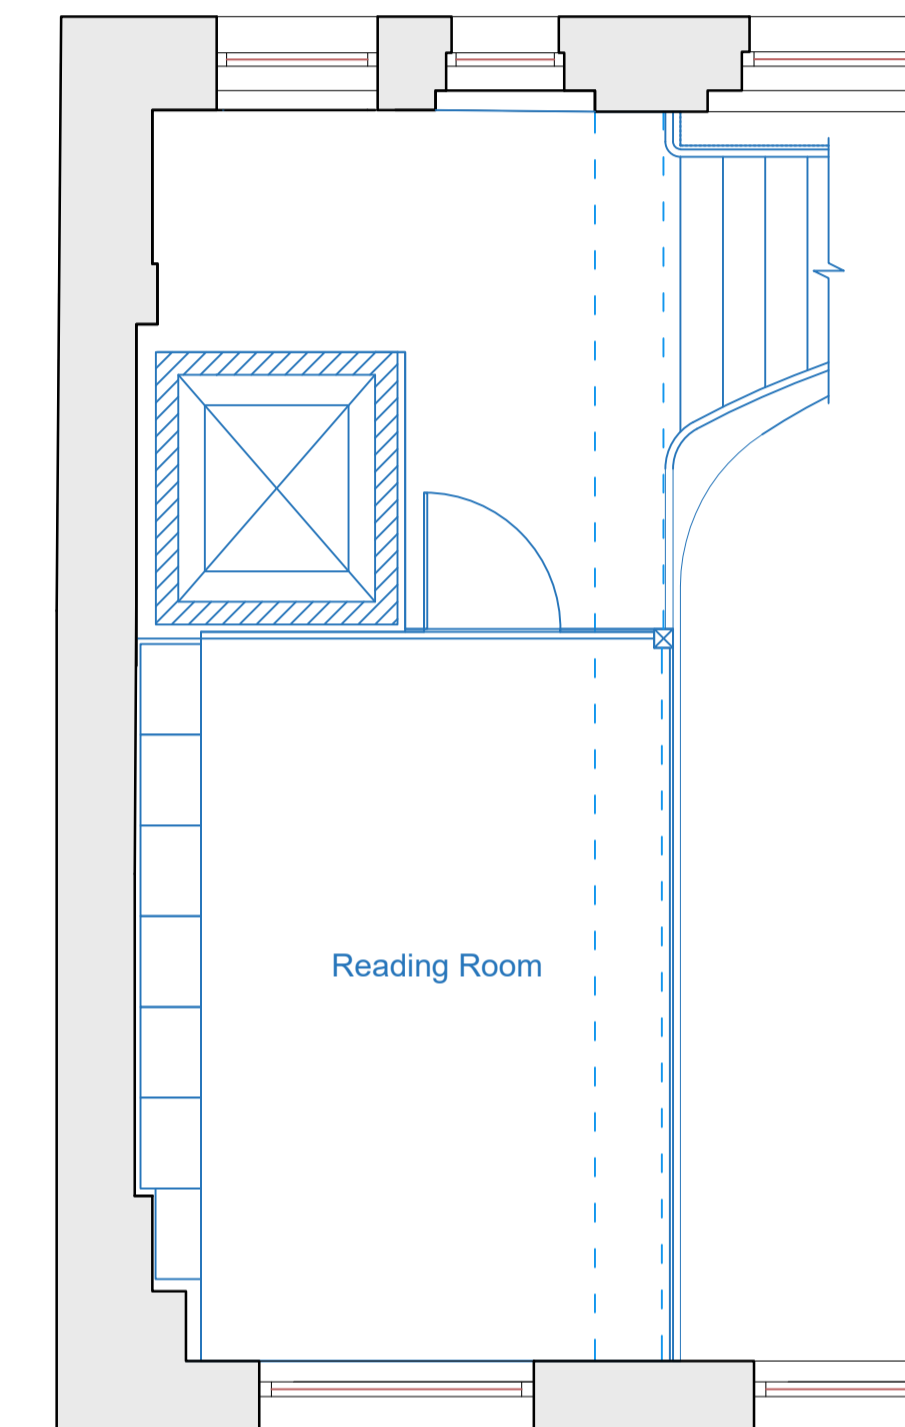

Ground Floor Plan

 

Ground Floor Mezzanine Plan

Legend	
2013 Implemented planning permission	
Proposed residential accommodation	
Proposed Use Class F2 basement extension	

Scale Bar 1:50

0 1m 2m 3m 4m 5m

Planning

<p>CONTRACT  <b>BAPS Cultural Centre</b>          25 Old Gloucester Street          WC1N 3AF</p>	<p>SCALE 1:50@A1/1:100@A3          DATE Aug 2023          DRAWN SM          CHECKED WJB</p>
<p>TITLE  <b>Proposed Ground Floor/Mezzanine Plan 23165_PL1.002</b></p>	
<p>REVISION</p>	