


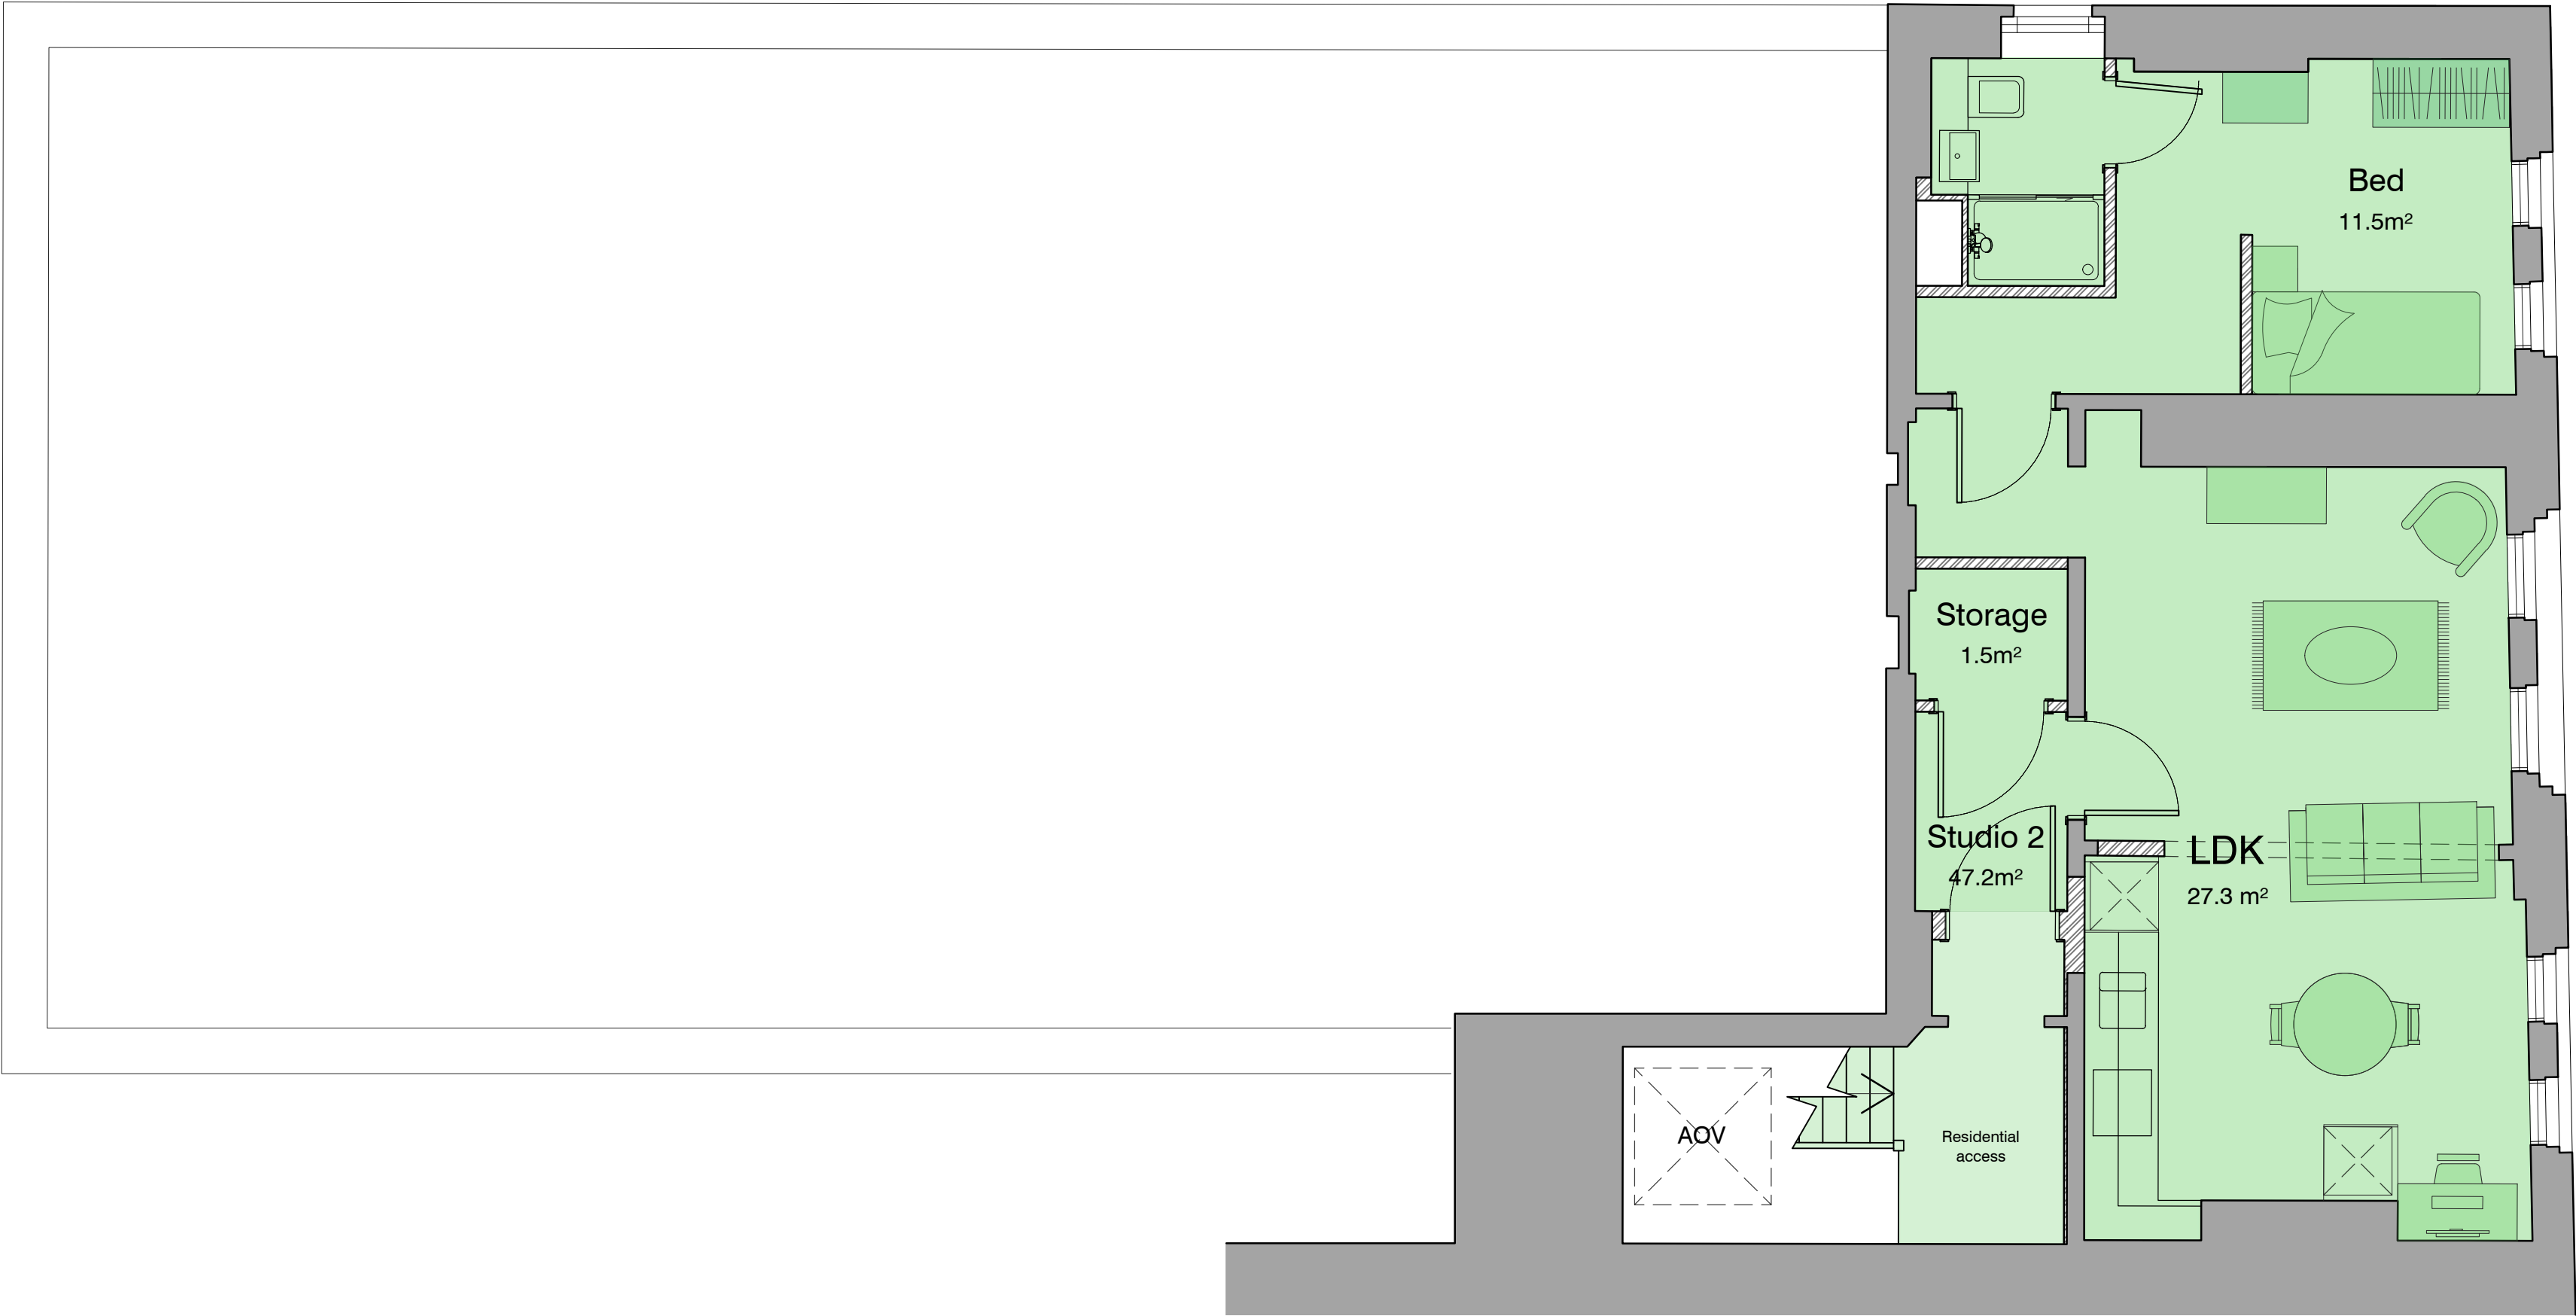

Third Floor / Roof Plan

Legend

2013 Implemented planning permission

Proposed residential accommodation

Proposed Use Class F2 basement extension

Scale Bar 1:50

0 1m 2m 3m 4m 5m

Planning

CONTRACT

BAPS Cultural Centre
25 Old Gloucester Street
WC1N 3AF

TITLE

Proposed Third Floor Plan

SCALE

1:50@A1/1:100@A3

DATE

Aug 2023

DRAWN

SM

CHECKED

WJB

DRAWING No

23165_PL1.005

REVISION