
 


Second Floor Plan

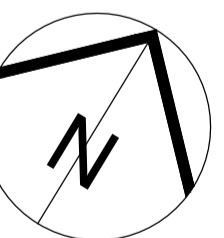

Planning	
CONTRACT	SCALE 1:50@A1/1:100@A3
BAPS Cultural Centre	DATE Aug 2023
25 Old Gloucester Street	DRAWN RJG
WC1N 3AF	CHECKED
TITLE	DRAWING No
Demolition Second Floor Plan	23165_PL0.104
	REVISION