

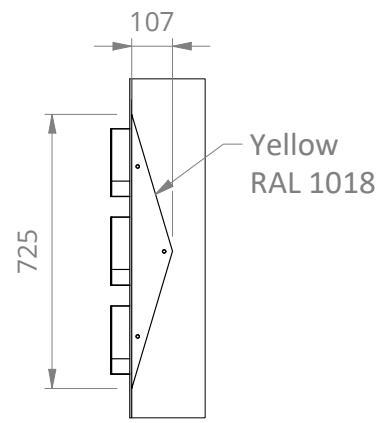


EAST ELEVATION


REVISION HISTORY				
REV	DESCRIPTION	DESIGNER	APPROVED	DATE
B	Update to illumination levels and colour temperature.	JoshE	JElliott	11/09/2023
C	Letter construction detail updated	JoshE	JElliott	22/09/2023
D	Material spec added	JoshE	JElliott	04/10/2023

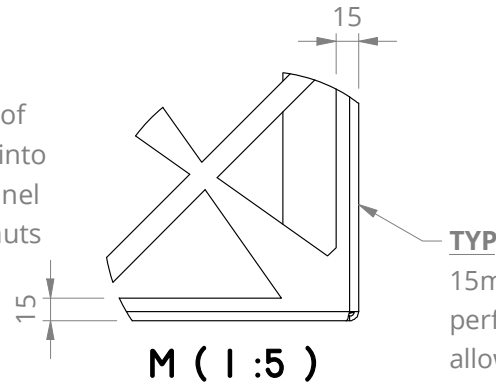


C (1 : 20) TRIANGLE MOUNTING DETAIL

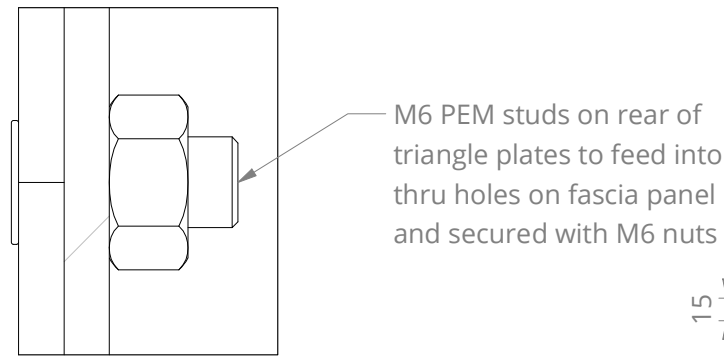

TYP
15mm border around perforation pattern to allow for folding

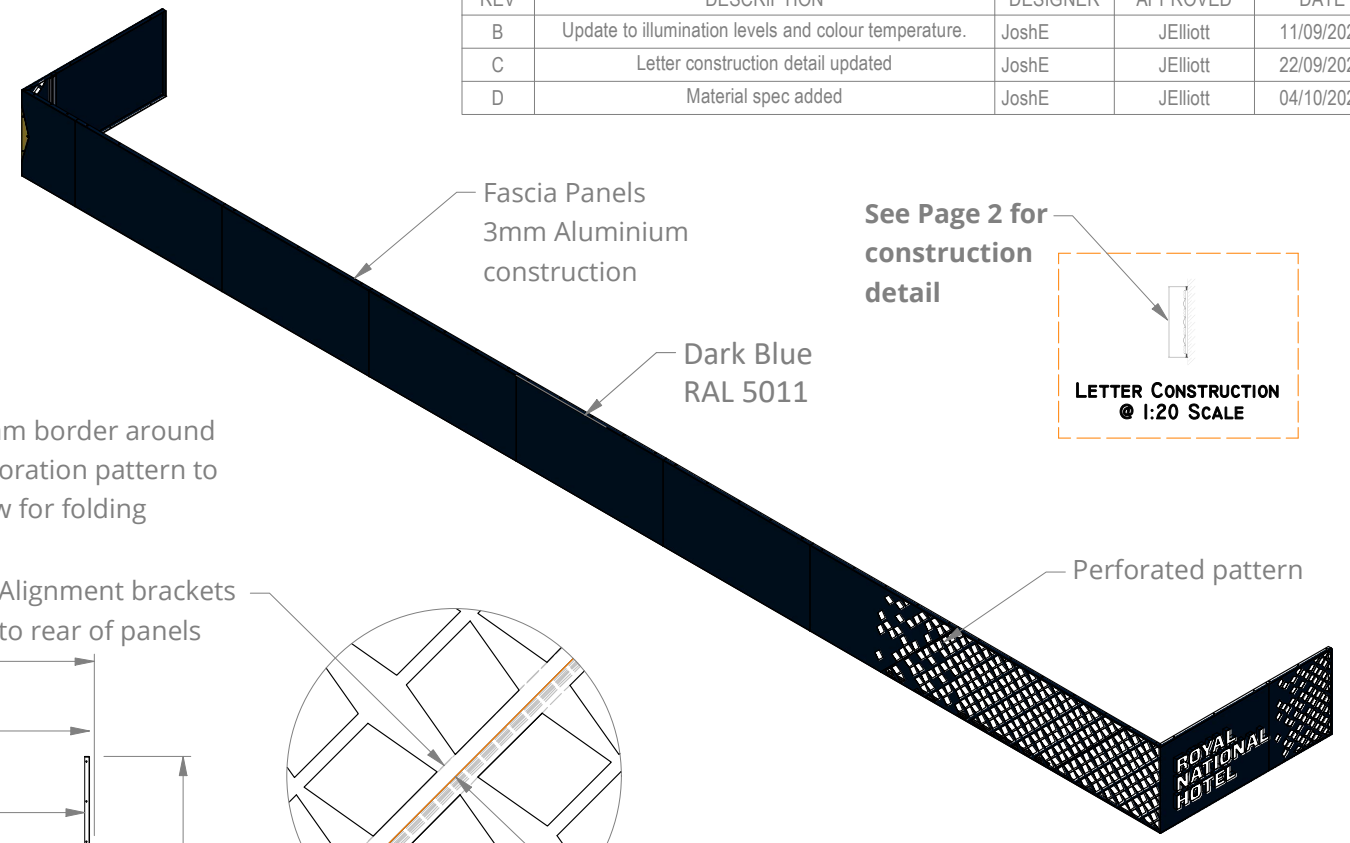


See Page 2 for construction detail

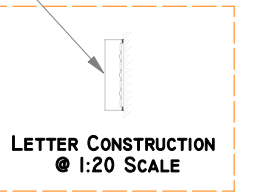


LETTER CONSTRUCTION @ 1:20 SCALE




Alignment brackets to rear of panels

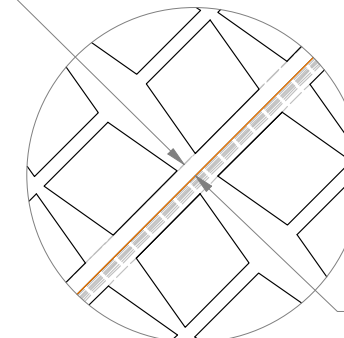


Split line of angled panels to run centrally through widest point of pattern

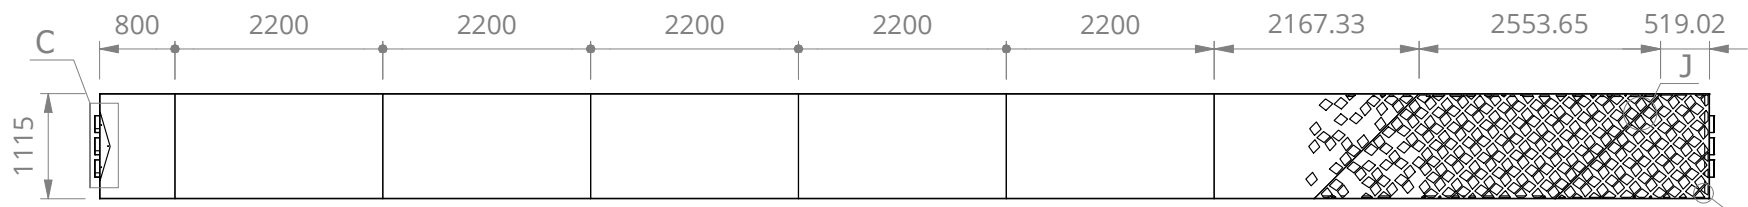

FRONT

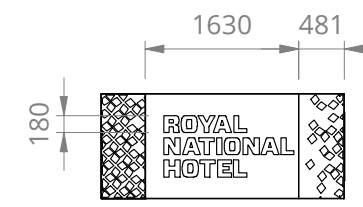

LEFT

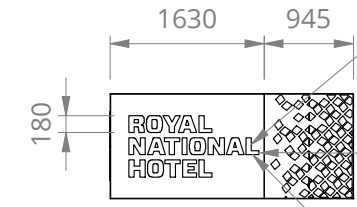


RIGHT


Letters to be fixed back to tray

Lumen level not to exceed 350L.


Letters to have access holes with grommets for LED power cables

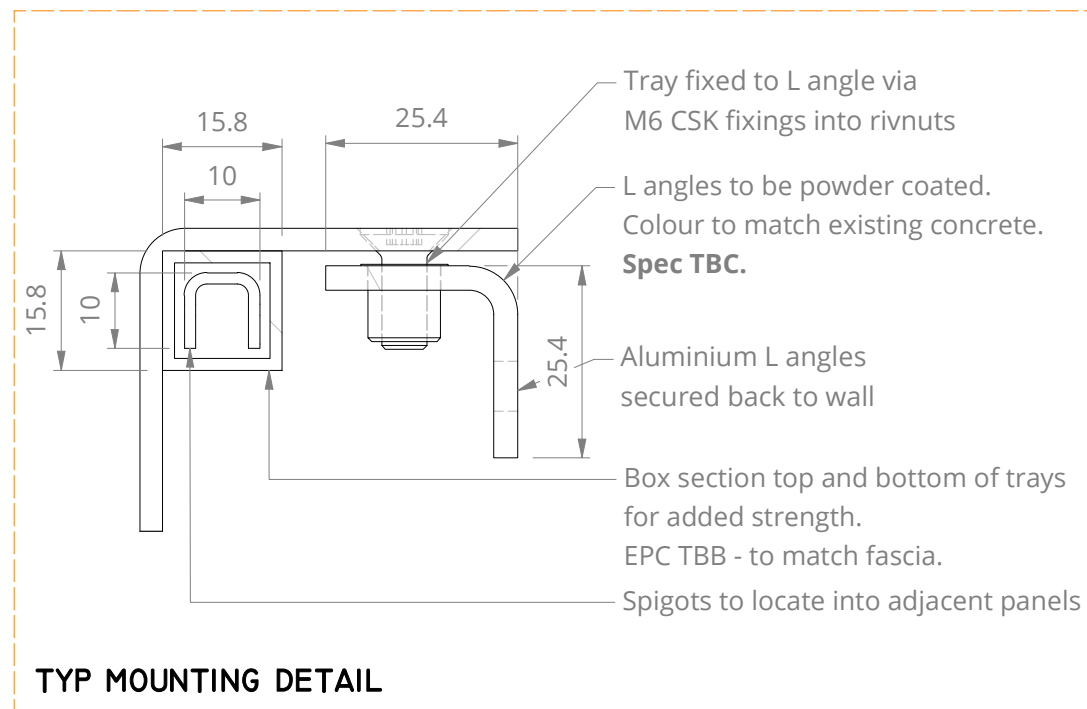

TYP MOUNTING DETAIL

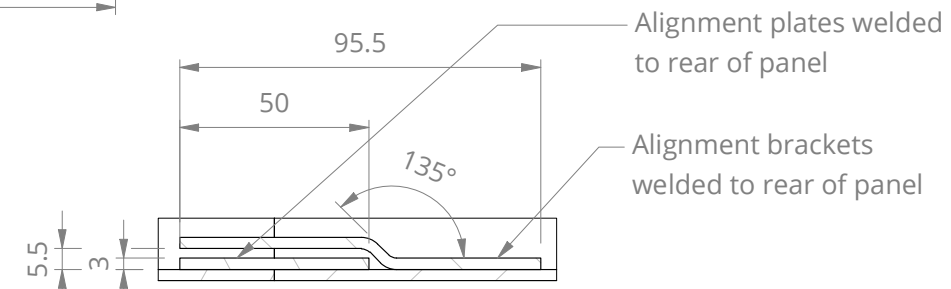

VERTICAL PANEL ALIGNMENT

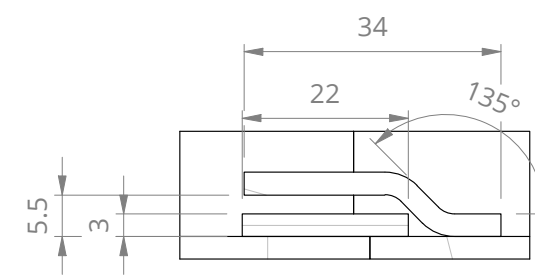

ANGLED PANEL ALIGNMENT



COPYRIGHT © 2019 - The details shown on this drawing are confidential and are the exclusive property of Global Brand Solutions Ltd. No use, copy or disclosure of this drawing may be made without written permission. No company or person(s) are to manufacture from these drawings without carrying out full due diligence audit of them including (but not limited to) engineering, quality and compliance with applicable national and international standards and health and safety regulations, before using this information for the purposes of manufacture, or conveyance to others for the purposes of manufacture. No liability is accepted in any form for the use of these drawings by others.

PROJECT: GBS003	DRAWING NO: GBS003-01007		
DESCRIPTION: East Elevation - Canopy Fascia			
DATE: 23/08/2023	DRAWN BY: JoshE	REVISION: D	
SHEET SIZE: A3	SCALE: 1 : 80	SHEET NUMBER: 1 OF 2	

0.7mm descaled st. st.
return coated tbc

50mm

5mm Opal 050
acrylic face with
rear edge rebate

10mm White
Foamex
back tray

Colour Temp:
2.7k

TYP LETTER CONSTRUCTION



COPYRIGHT © 2019 - The details shown on this drawing are confidential and are the exclusive property of Global Brand Solutions Ltd. No use, copy or disclosure of this drawing may be made without written permission. No company or person(s) are to manufacture from these drawings without carrying out full due diligence audit of them including (but not limited to) engineering, quality and compliance with applicable national and international standards and health and safety regulations, before using this information for the purposes of manufacture, or conveyance to others for the purposes of manufacture. No liability is accepted in any form for the use of these drawings by others.

PROJECT: GBS003	DRAWING NO:		
DESCRIPTION:			
DATE: 23/08/2023	DRAWN BY: JoshE	REVISION: D	
SHEET SIZE: A3	SCALE:	SHEET NUMBER: 2 OF 2	