


1

GROUND FLOOR PLAN

EX.AL.100

SCALE 1.100 @ A3

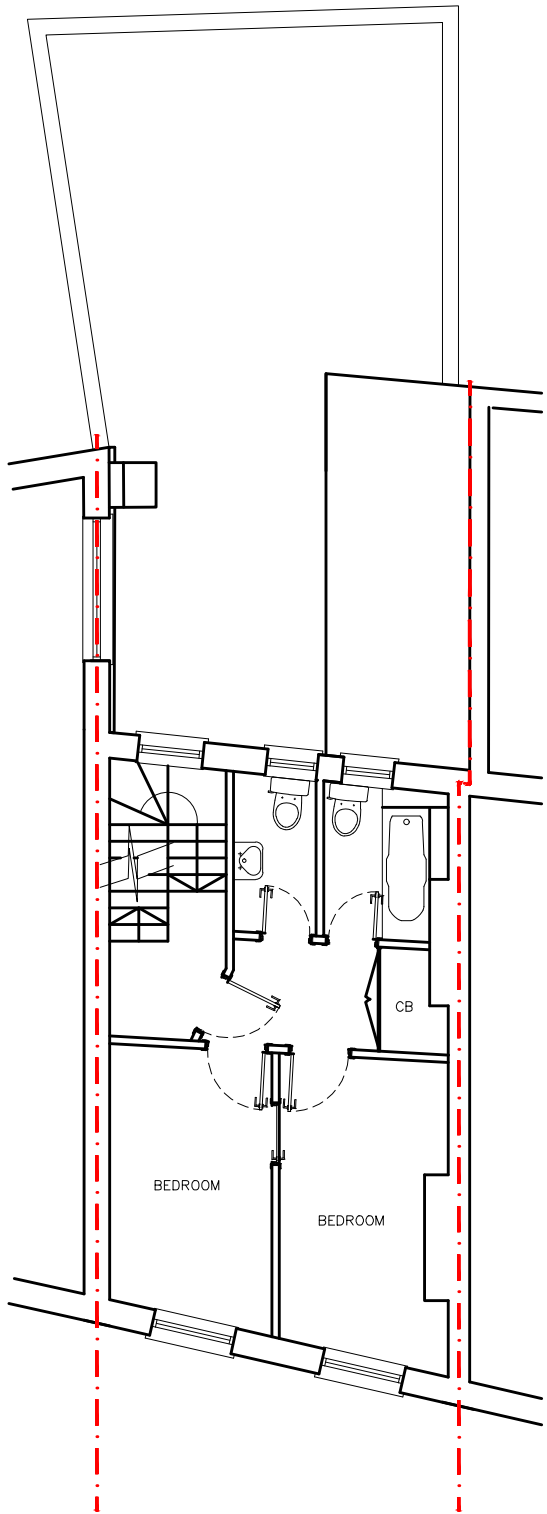


2

FIRST FLOOR PLAN

EX.AL.100

SCALE 1.100 @ A3

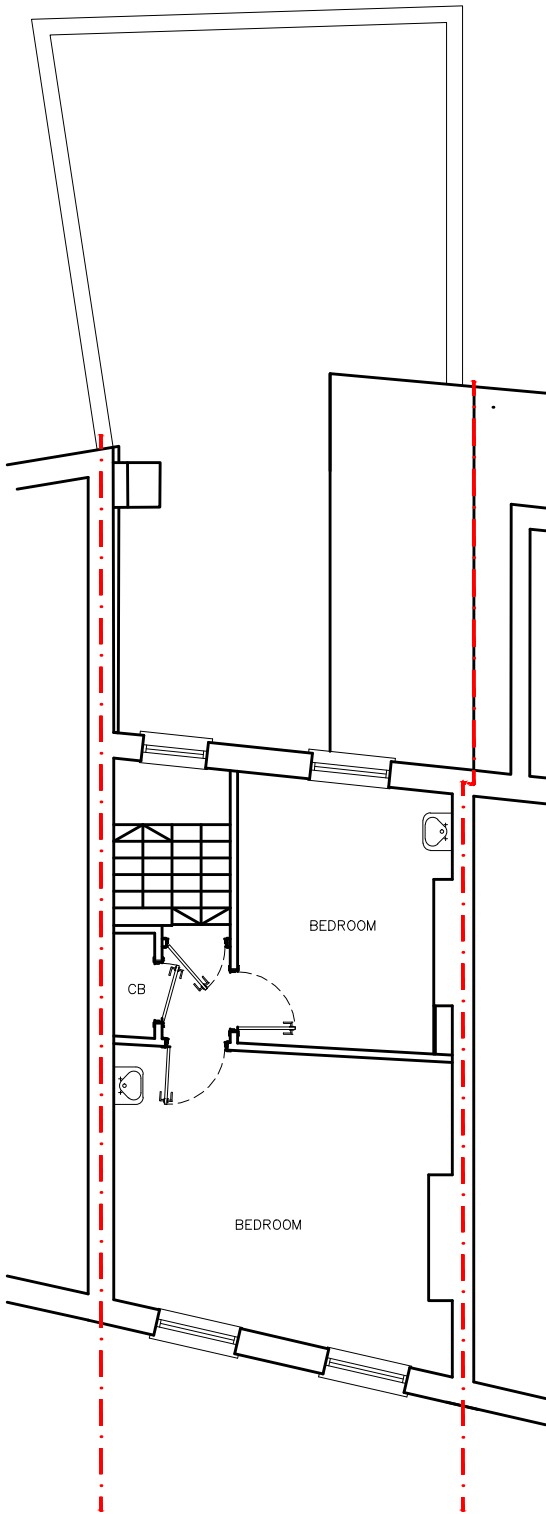


3

SECOND FLOOR PLAN

EX.AL.100

SCALE 1.100 @ A3

 

Notes:

Measured survey by others. All dimensions to be checked on site.
This drawing is copyright.

Studio Becoming			
London WC1N 3EG			
T: 07799262294 E: hello@studiobecoming.com			
Project:	175 ARLINGTON ROAD		
Client:	OMAR KHAN		
Drawing Title:	EXISTING PLANS		
Date of Origin:	Drawn By:	Scale/s:	Size:
12.08.22	RH	1.100	A3
Drawing Number:	Rev:		
ARL_SB_EX_AL_100	P1		