


Revisions:		
P1	Draft issue	07.10.2022
P2	Clients comments included	24.07.2023
P3	Clients comments included	25.07.2023
P4	Dims included	01.08.2023
P5	Basement APP	09.10.2023

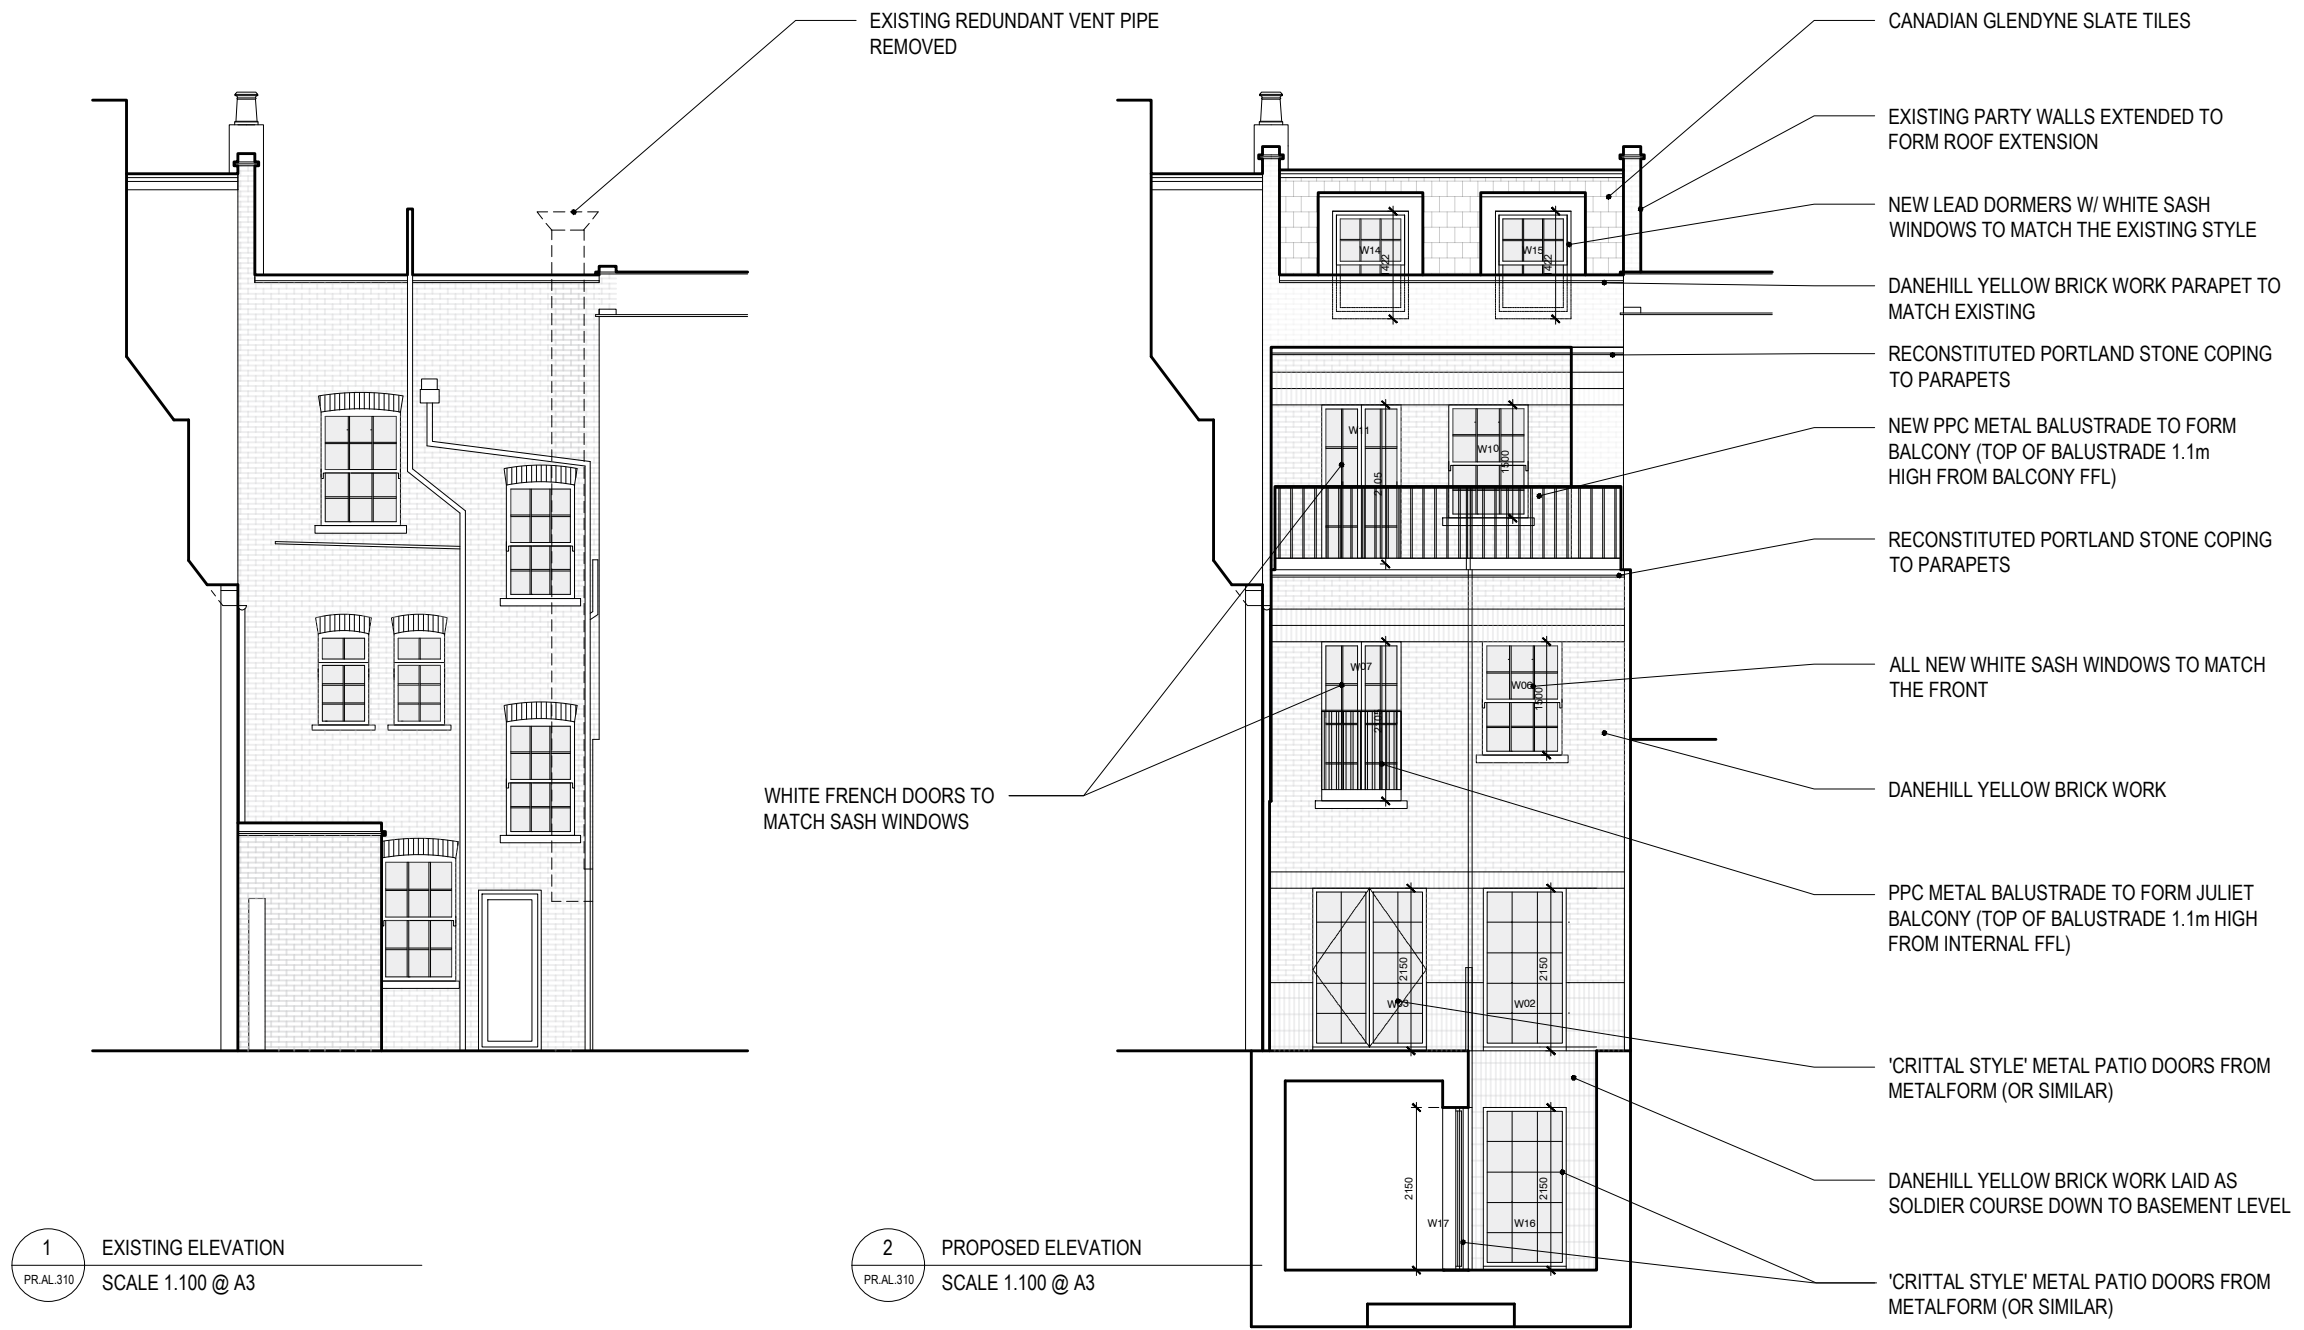

1 EXISTING ELEVATION
PR.AL.310 SCALE 1:100 @ A3

2 PROPOSED ELEVATION
PR.AL.310 SCALE 1:100 @ A3

Notes:
Measured survey by others. All dimensions to be checked on site.
This drawing is copyright.

Studio Becoming
London WC1N 3EG
T: 07799262294 E: hello@studiobecoming.com

Project: 175 ARLINGTON ROAD

Client: OMAR KHAN

Drawing Title: EXISTING & PROPOSED REAR ELEVATIONS

Date of Origin: 12.08.22 Drawn By: RH Scale/s: 1:100 Size: A3

Drawing Number: ARL_SB_PR_AL_310 Rev: P5

