


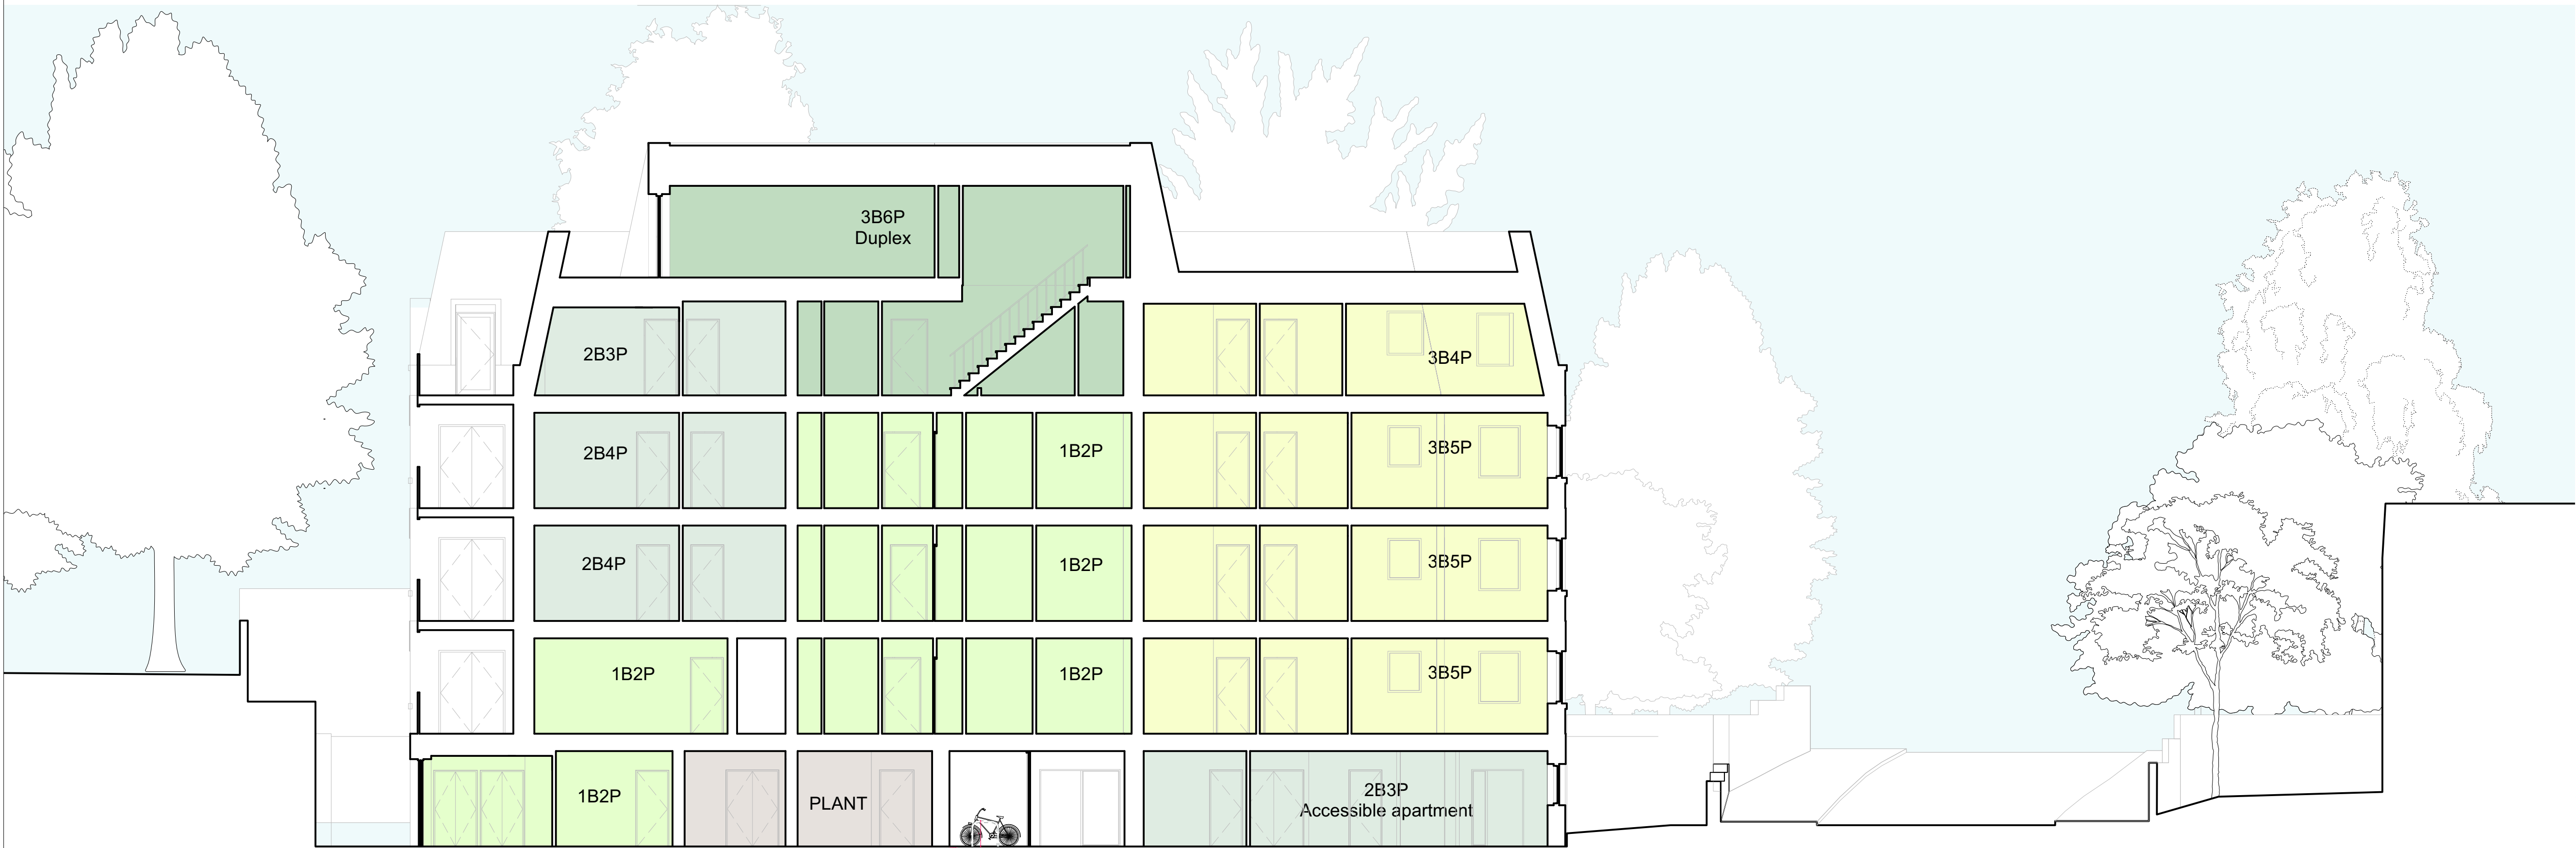

1 Section 1
Scale: 1:100



2 South Elevation - context
Scale: 1:100

