


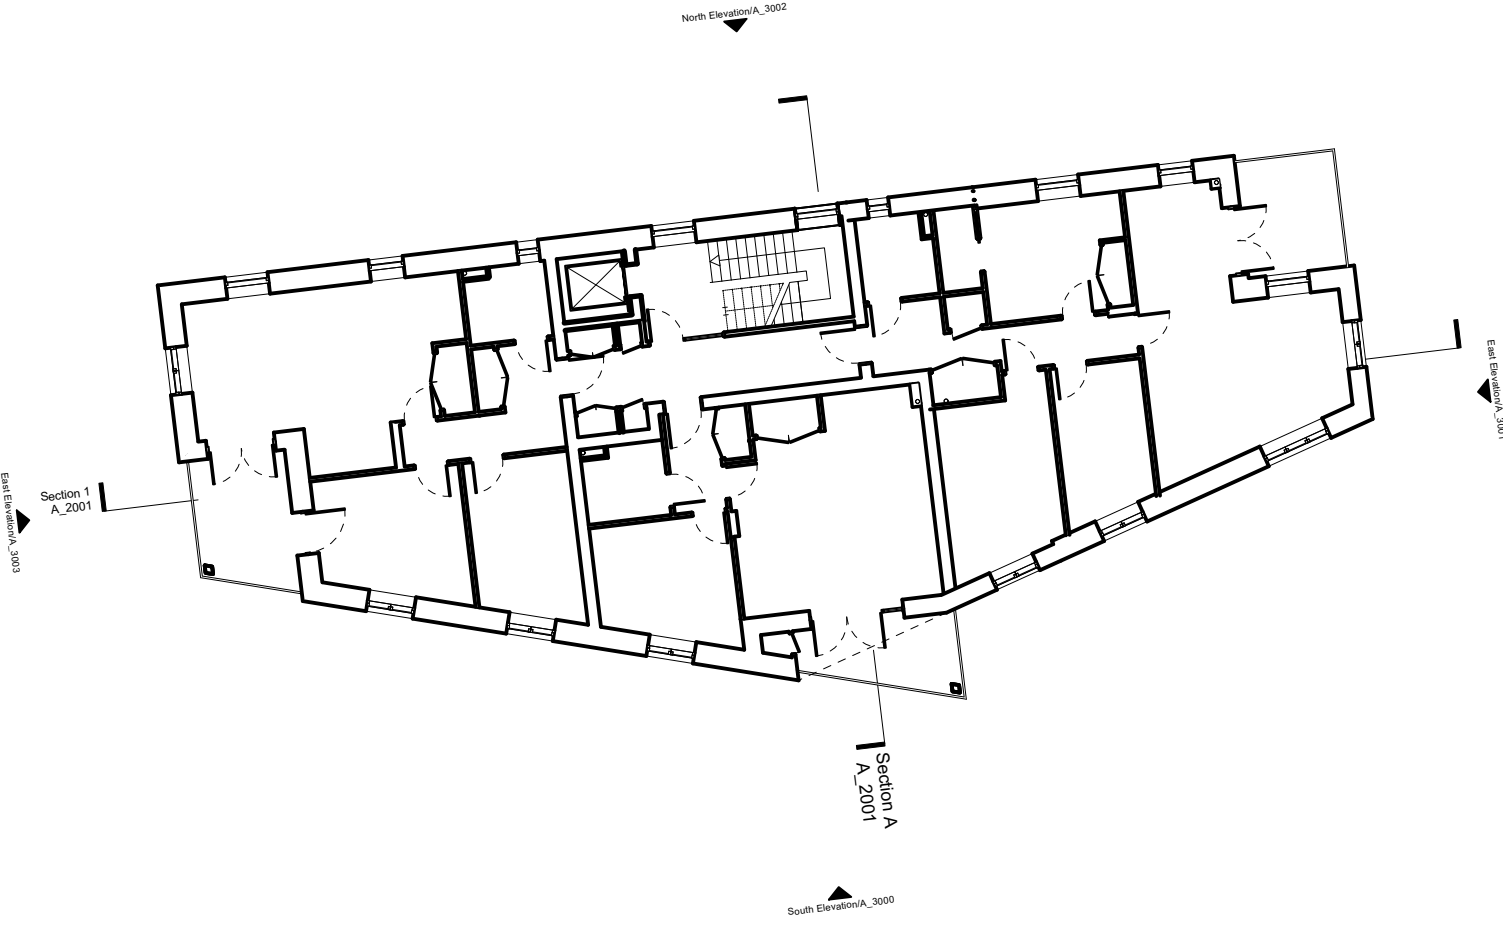

- Materials key:
- 1. Brick
 - 2. Plain tile
 - 3. Aluminium clad window and doors
 - 4. Roof windows
 - 5. Laser cut powdercoated balustrades - indicative pattern shown
 - 6. Precast concrete
 - 7. Metal dormer surrounds



PP1 03/10/2023 Planning Application

Mole

Mole Architects
Floor 2, 52 Burslem Street
Cambridge
CB1 1DJ

DO NOT SCALE FROM THIS DRAWING. VERIFY ALL
DIMENSIONS ON SITE. DRAWING SHOULD BE READ IN
CONJUNCTION WITH INFORMATION FROM ALL OTHER
DESIGN CONSULTANTS AND CONTRACTORS. ALL
DRAWINGS IN DIGITAL FORMAT ARE FOR REFERENCE
ONLY.

Daleham Gardens
Daleham Gardens, London

Job no: 2102

dwg.No: PL_A_3000

Title: Proposed South Elevation

Status: PLANNING

Scale: 1:50@A1 / 1:100@A3

Date: 03/10/2023

Rev: PPI