


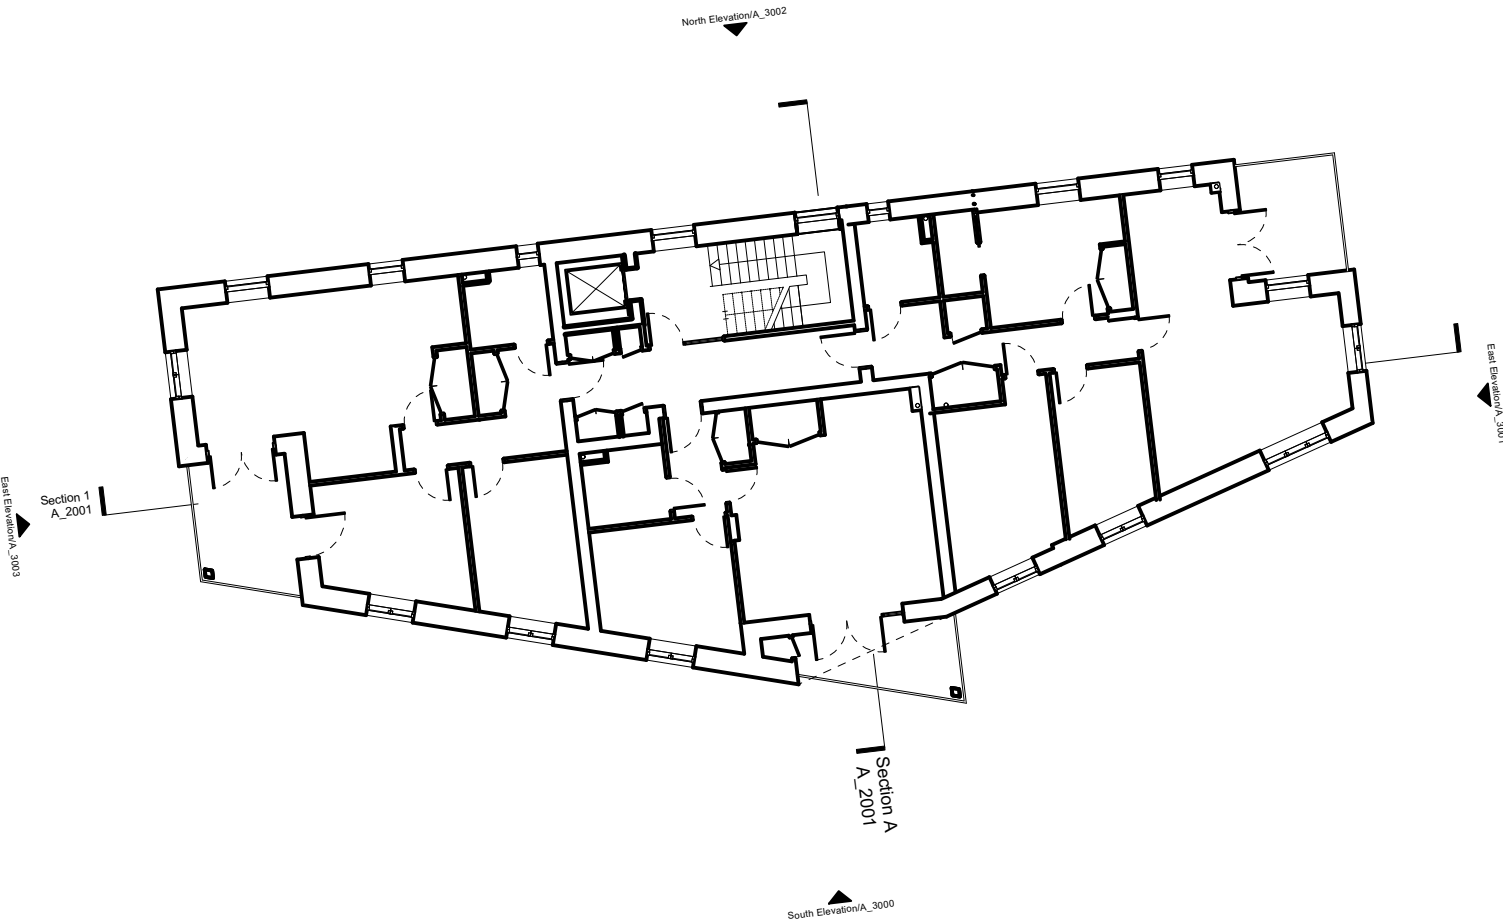

- Materials key:
- 1. Brick
 - 2. Plain tile
 - 3. Aluminium clad window and doors
 - 4. Roof windows
 - 5. Laser cut powdercoated balustrades - indicative pattern shown
 - 6. Precast concrete
 - 7. Metal dormer surrounds



PP1 03/10/2023 Planning Application 2.5 M

Mole

Mole Architects
Floor 2, 52 Burrell Street
Cambridge
CB1 1DZ
Tel: 01223 813012
www.molearchitects.co.uk

DO NOT SCALE FROM THIS DRAWING. VERIFY ALL DIMENSIONS ON SITE. DRAWING SHOULD BE READ IN CONJUNCTION WITH INFORMATION FROM ALL OTHER DESIGN CONSULTANTS AND CONTRACTORS. ALL DRAWINGS IN DIGITAL FORMAT ARE FOR REFERENCE ONLY.

Daleham Gardens
Daleham Gardens, London
W8 7LJ

Job no: 2102

dwg.No: PL_A_3001

Title: Proposed East Elevation

Status: PLANNING

Scale: 1:50@A1 / 1:100@A3

Date: 03/10/2023

Rev: PPI