


Blue dashed line indicates boundary fence and trees in Gloucester House garden

- Materials key:
- 1. Brick
 - 2. Plain tile
 - 3. Aluminium clad window and doors
 - 4. Roof windows
 - 5. Laser cut powdercoated balustrades - indicative pattern shown
 - 6. Precast concrete
 - 7. Metal dormer surrounds
 - 8. Metal downpipes

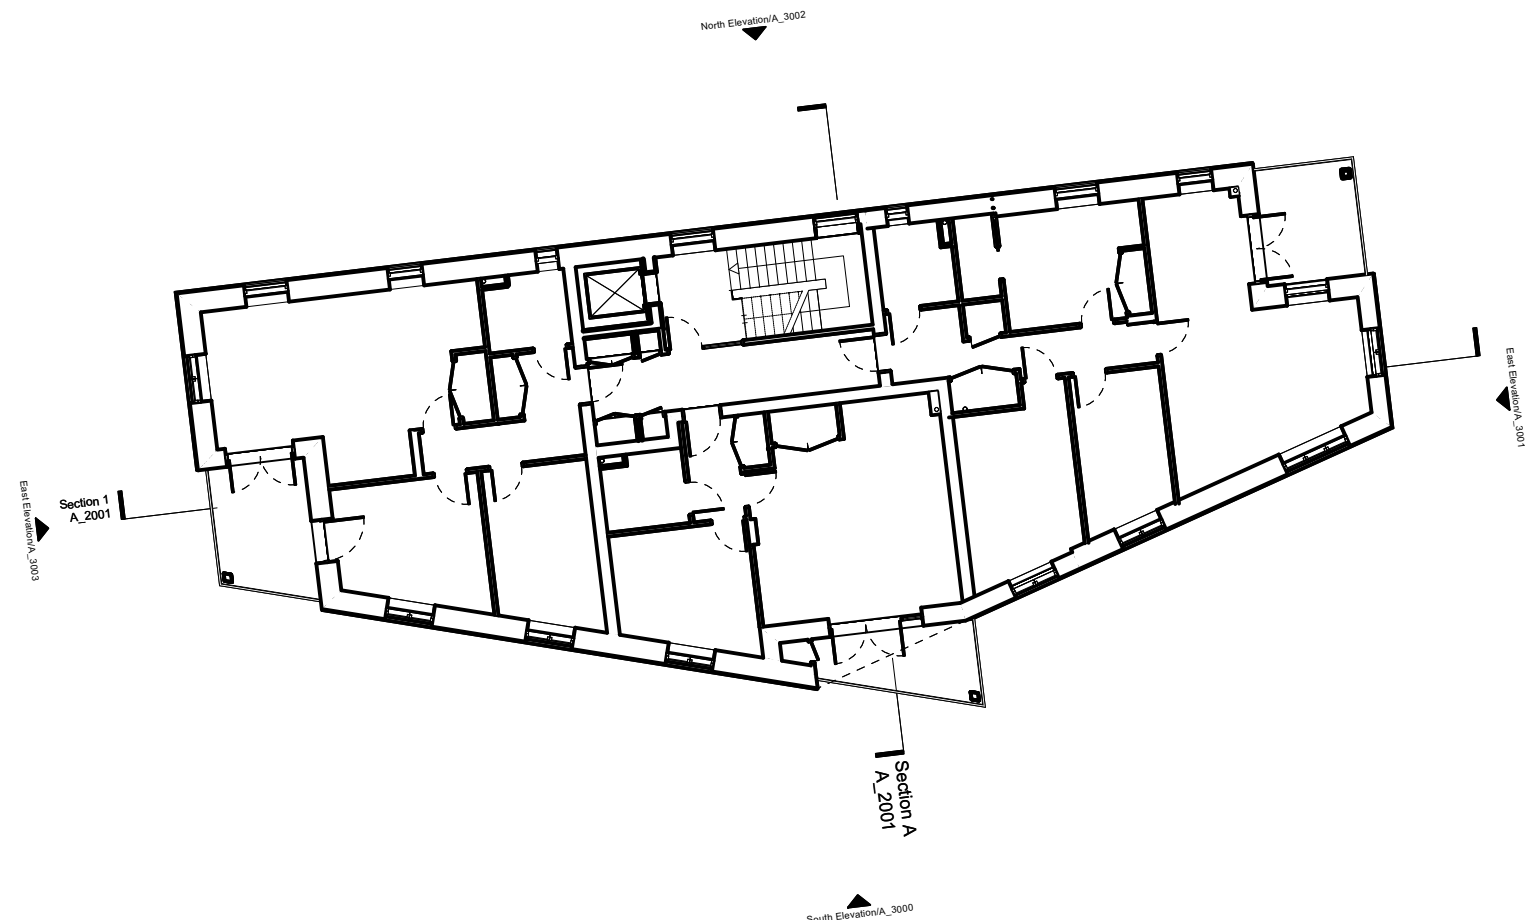

PP1 03/10/2023 Planning Application

0 2.5 M

Mole
 Mole Architects
 Floor 2, 52 Burrell Street
 Cambridge CB1 1DJ
 Tel: 01223 913012
 www.molearchitects.co.uk

DO NOT SCALE FROM THIS DRAWING. VERIFY ALL DIMENSIONS ON SITE. DRAWING SHOULD BE READ IN CONJUNCTION WITH INFORMATION FROM ALL OTHER DESIGN CONSULTANTS AND CONTRACTORS. ALL DRAWINGS IN DIGITAL FORMAT ARE FOR REFERENCE ONLY.

Daleham Gardens
 Daleham Gardens, London

Job no: 2102
 dwg. No: PL_A_3002
 Title: Proposed North Elevation

Status: PLANNING	Rev:
Scale: 1:50@A1 / 1:100@A3	PPI
Date: 03/10/2023	