


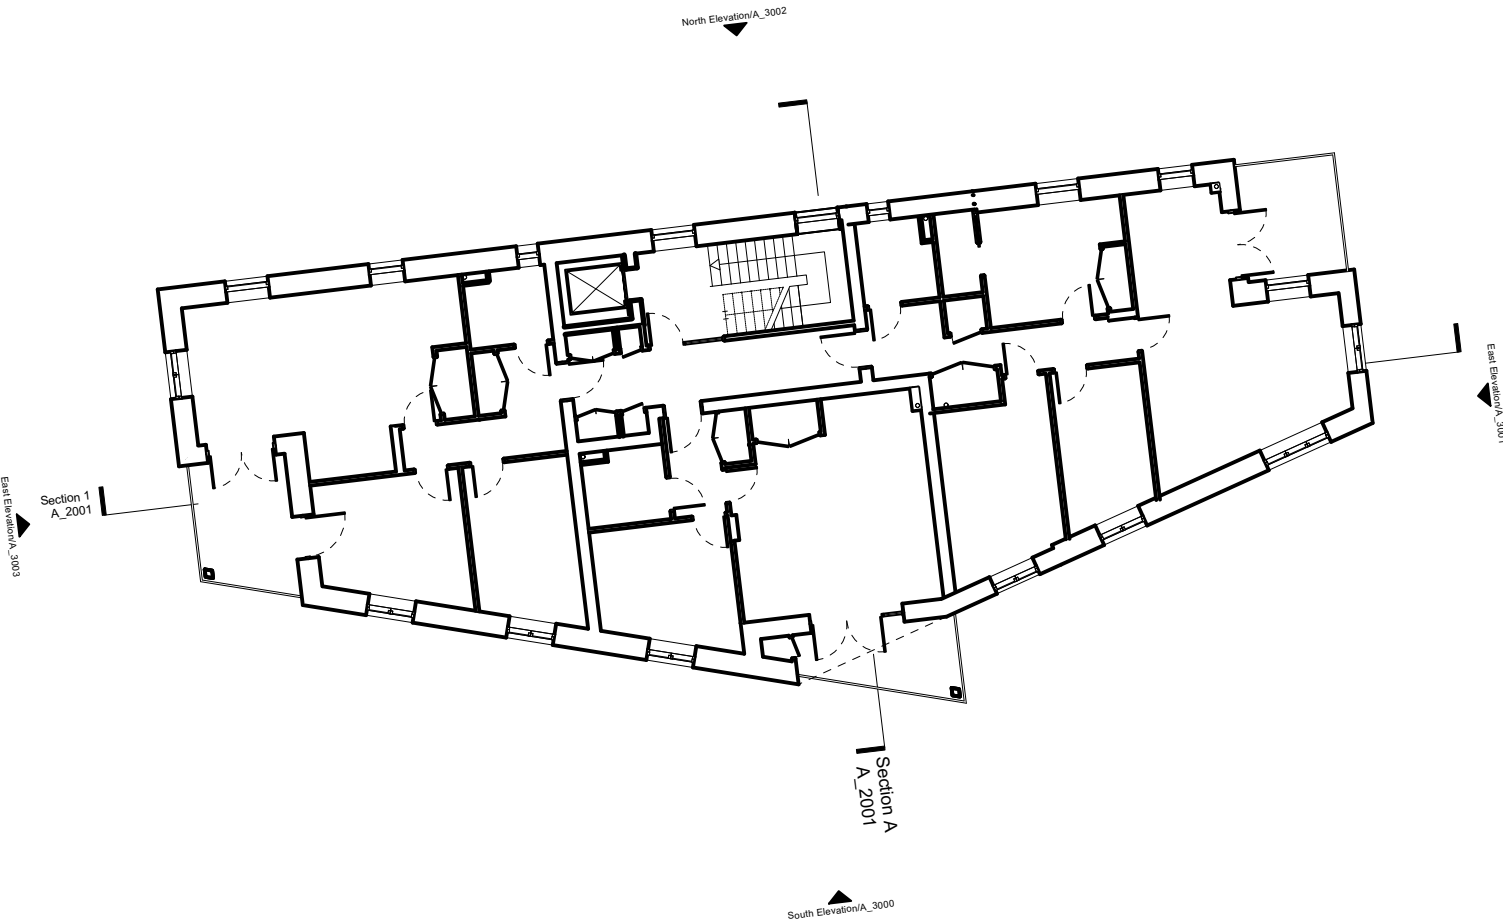

- Materials key:
- 1. Brick
 - 2. Plain tile
 - 3. Aluminium clad window and doors
 - 4. Roof windows
 - 5. Laser cut powdercoated balustrades - indicative pattern shown
 - 6. Precast concrete
 - 7. Metal dormer surrounds
 - 8. Metal downpipes



PP1 03/10/2023 Planning Application

0 2.5 M

Mole

Mole Architects
Floor 2, 52 Burrell Street
Cambridge
CB1 1DJ

Tel: 01223 813012
www.molearchitects.co.uk

DO NOT SCALE FROM THIS DRAWING. VERIFY ALL
DIMENSIONS ON SITE. DRAWING SHOULD BE READ IN
CONJUNCTION WITH INFORMATION FROM ALL OTHER
DESIGN CONSULTANTS AND CONTRACTORS. ALL
DRAWINGS IN DIGITAL FORMAT ARE FOR REFERENCE
ONLY.

Daleham Gardens
Daleham Gardens, London
W8 7LJ

Job no: 2102

dwg.No PL_A_3002

Title Proposed West Elevation

Status PLANNING

Scale 1:50@A1 / 1:100@A3

Date 03/10/2023

Rev PPI