



A Section A
Scale: 1:25

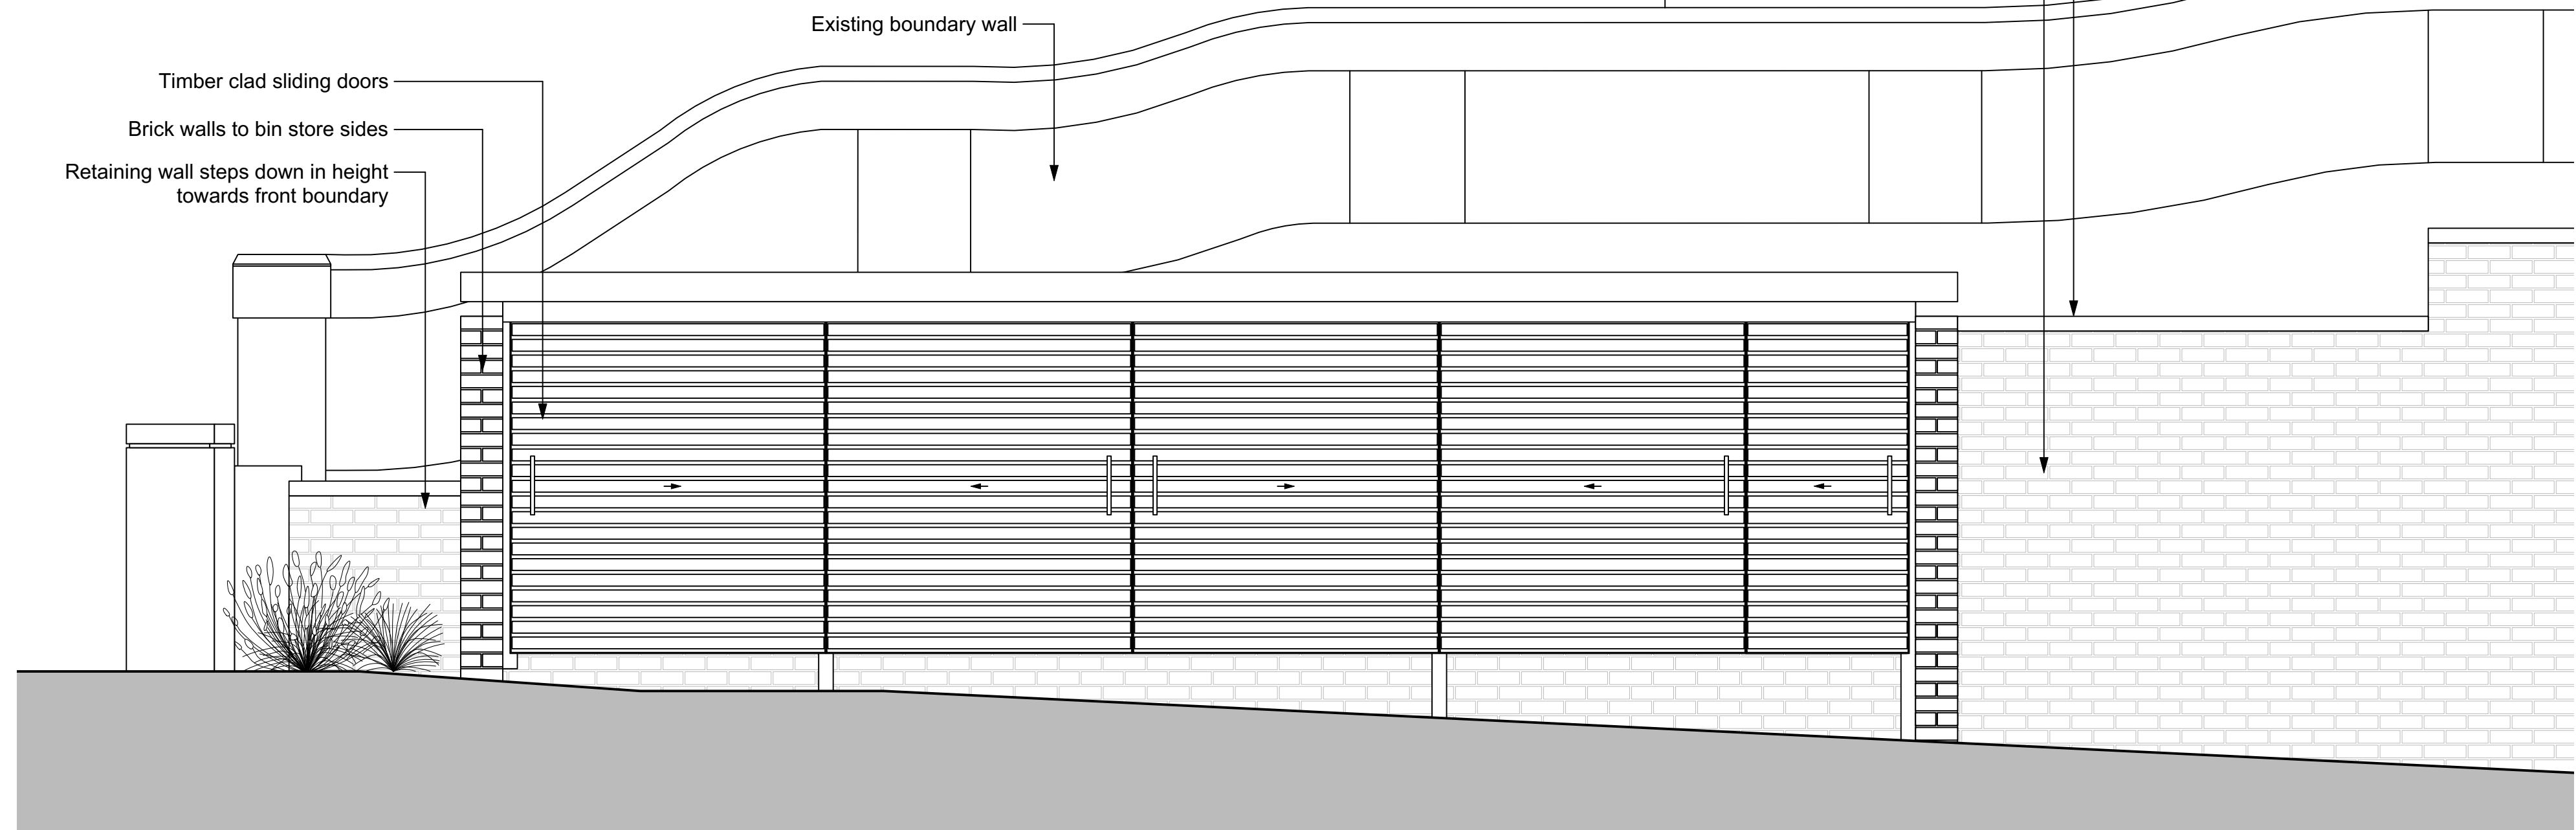

1 Front elevation
Scale: 1:25

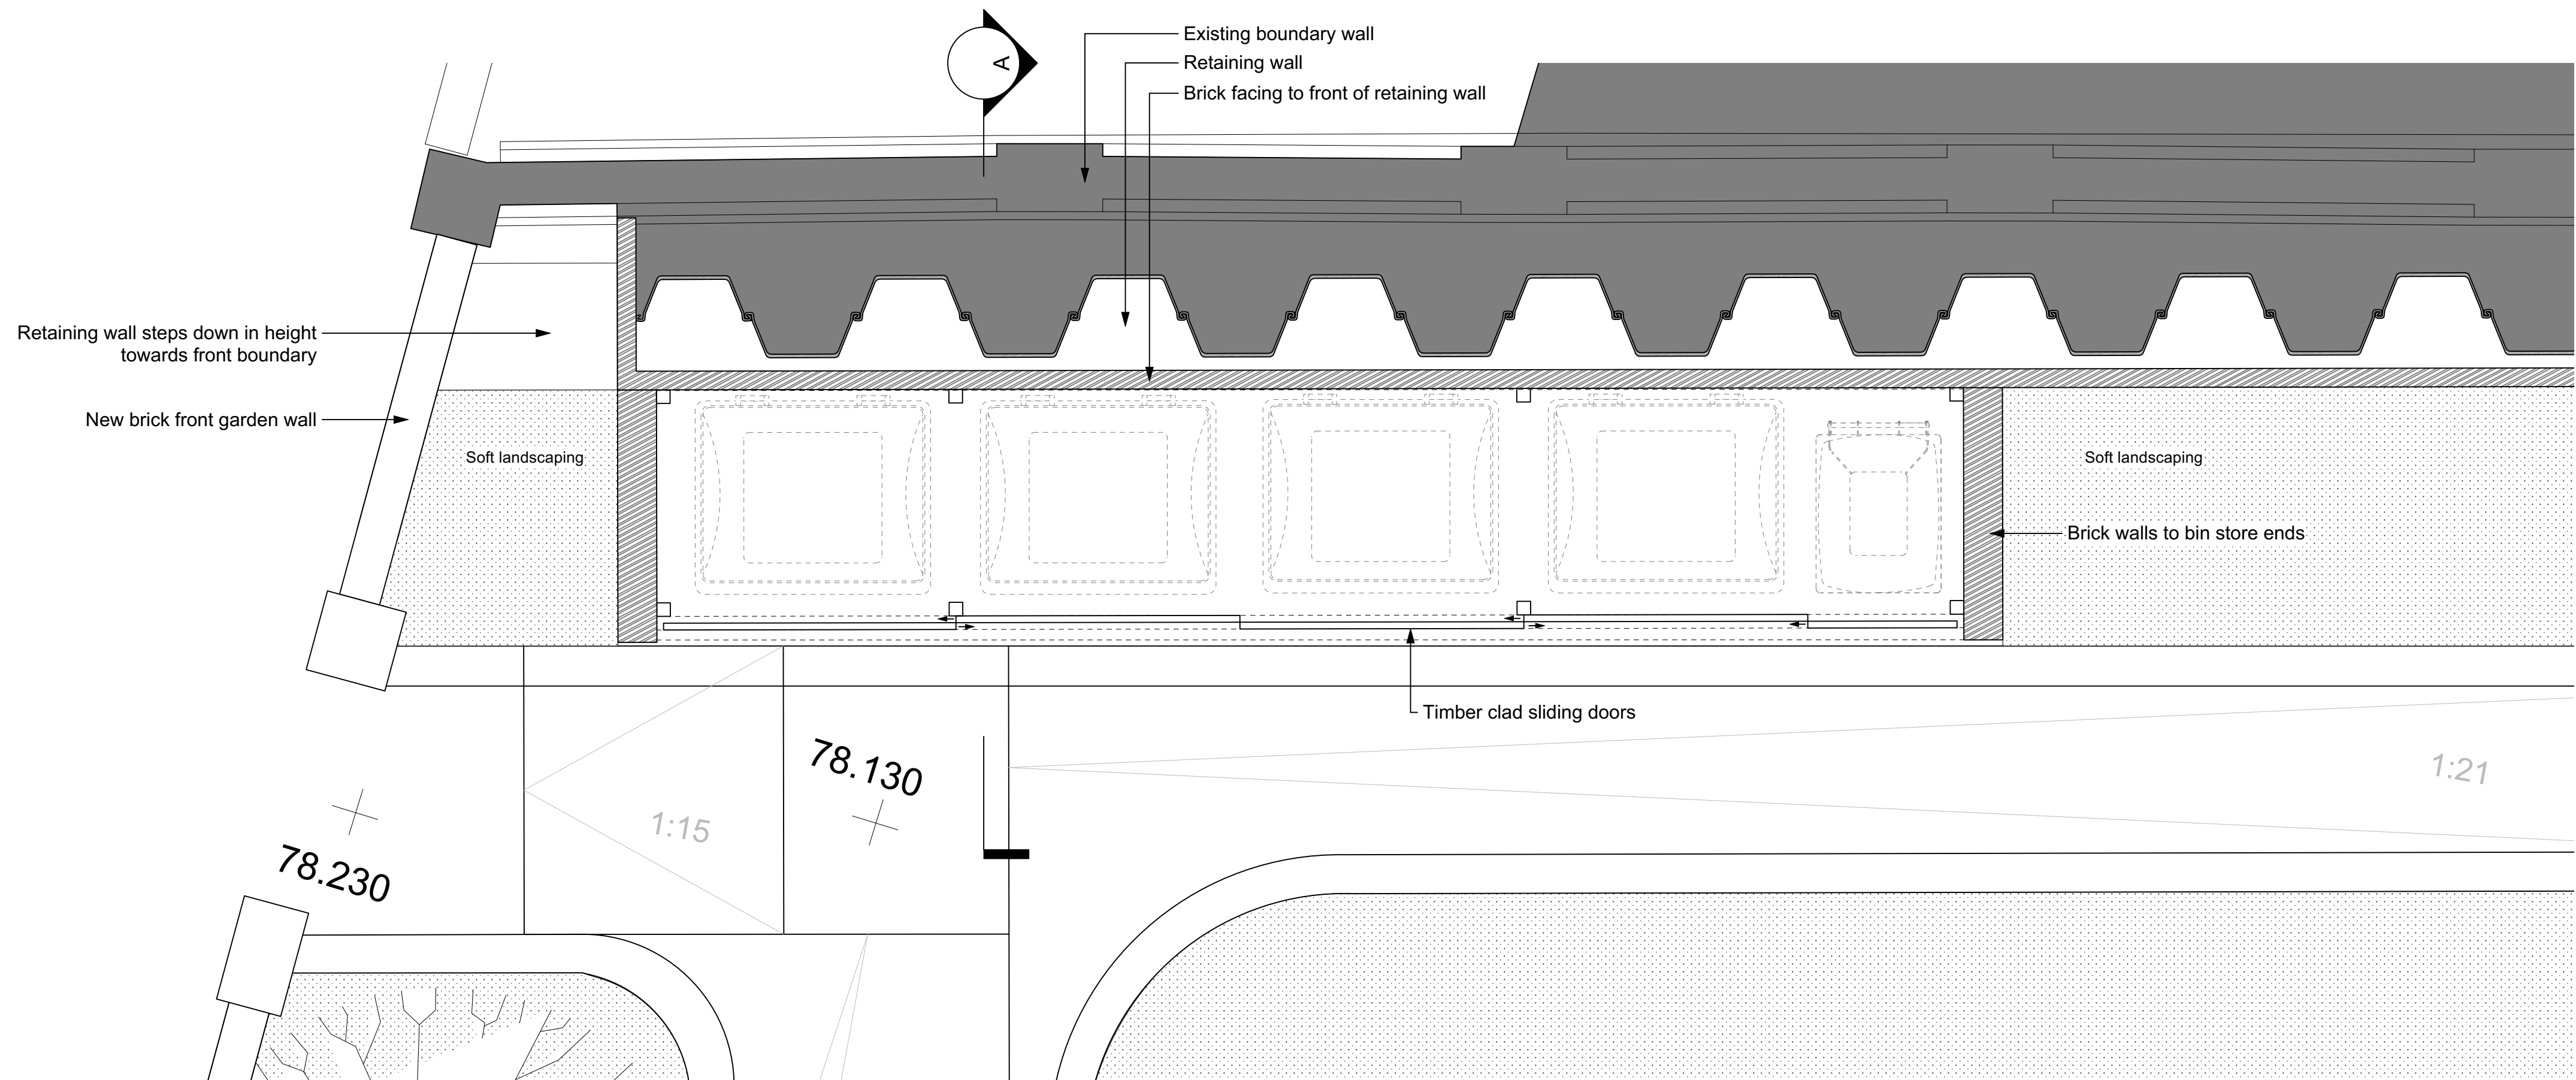

2 Plan
Scale: 1:25

PP1 03/10/2023 Planning Application

Mole

Mole Architects
Floor 2, 52 Burrell Street
Cambridge
CB1 1DZ
Tel: 01223 813012
www.molearchitects.co.uk

DO NOT SCALE FROM THIS DRAWING. VERIFY ALL
DIMENSIONS ON SITE. DRAWING SHOULD BE READ IN
CONJUNCTION WITH INFORMATION FROM ALL OTHER
DESIGN CONSULTANTS AND CONTRACTORS. ALL
DRAWINGS IN DIGITAL FORMAT ARE FOR REFERENCE
ONLY.

Daleham Gardens
Daleham Gardens, London

Job no. 2102

dwg.No PL_C_4000

Title Bin store

Status PLANNING

Scale 1:25@A1 / 1:50@A3

Date 03/10/2023

Rev

PPI