



99 Charterhouse Street,
Farringdon, London,
EC1M 6HR
(T) 0207 014 0418

www.gdmpartnership.co.uk

Client

JULIUS BAER

Project

8 BLEEDING HEART YARD
LONDON
EC1N

Architect

HLW

Keyplan/Orientation

General Notes

- © THIS DRAWING IS THE PROPERTY OF GDM PARTNERSHIP LTD, & IS ISSUED IN CONFIDENCE. IT MUST NOT BE COPIED OR DISCLOSED TO THIRD PARTIES WITHOUT WRITTEN PERMISSION OF THE COMPANY.
- DO NOT SCALE FROM THIS DRAWING. ALL DIMENSIONS MUST BE CHECKED/VERIFIED ON SITE.
- THIS DRAWING IS TO BE READ IN CONJUNCTION WITH THE LATEST ARCHITECTURAL, STRUCTURAL & BUILDING SERVICES DRAWINGS & SPECIFICATIONS.
- ALL DIMENSIONS ARE IN MILLIMETRES UNLESS NOTED OTHERWISE. ALL LEVELS ARE IN METRES UNLESS NOTED OTHERWISE.
- THIS DRAWING IS TO BE READ IN CONJUNCTION WITH ALL GDM SPECIFICATIONS & SCHEDULES.
- ANY DISCREPANCIES SHOULD BE BROUGHT TO THE ATTENTION OF GDM. IF IN DOUBT, ASK.
- THIS DRAWING MUST NOT BE USED FOR INSTALLATION PURPOSES. THE CONTRACTOR SHALL PRODUCE INSTALLATION DRAWINGS.

Project Notes

- THIS DRAWING IS TO BE READ IN CONJUNCTION WITH GDM DRAWING 1123-GDM-XX-XX-DR-M-6301.

| | | | | |
|----|----------|---------------|-----|----|
| T3 | 10.08.22 | STAGE 4 ISSUE | PJD | LR |
| T2 | 18.07.22 | STAGE 4 ISSUE | PJD | LR |
| T1 | 01.07.22 | STAGE 4 ISSUE | PJD | LR |

| Rev | Date | Description | Drn | Chk |
|-----|------|-------------|-----|-----|
|-----|------|-------------|-----|-----|

Issue/Revision

Discipline

MECHANICAL SERVICES

Level

Sheet Title

PROPOSED VENTILATION SERVICES
ELEVATION

Scale

1:50@A1

Revision



T3

Purpose Of Issue

STAGE 4 ISSUE

Sheet Number

1123-GDM-XX-XX-DR-M-6302

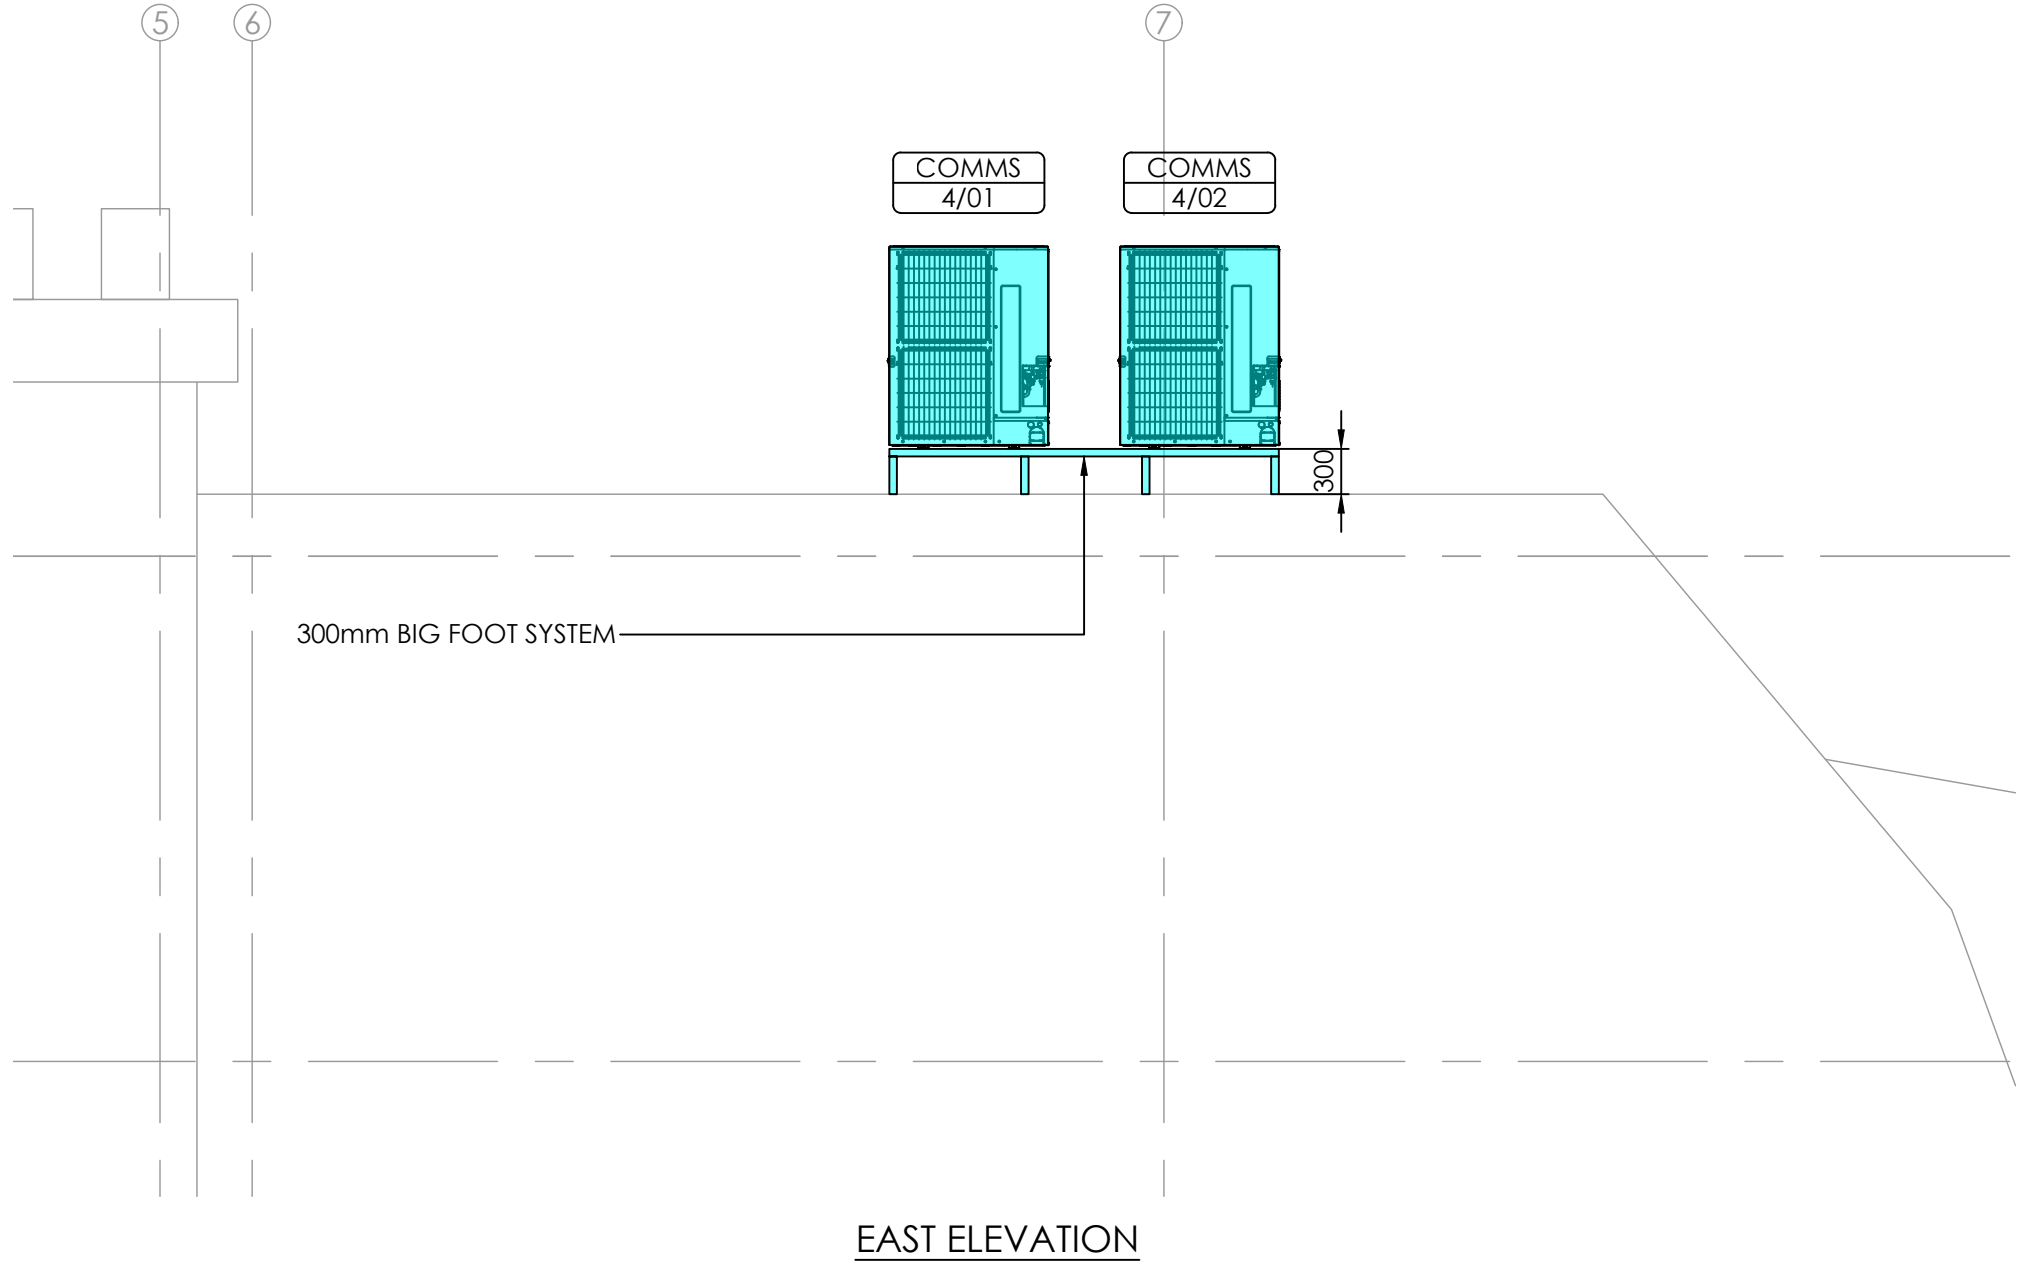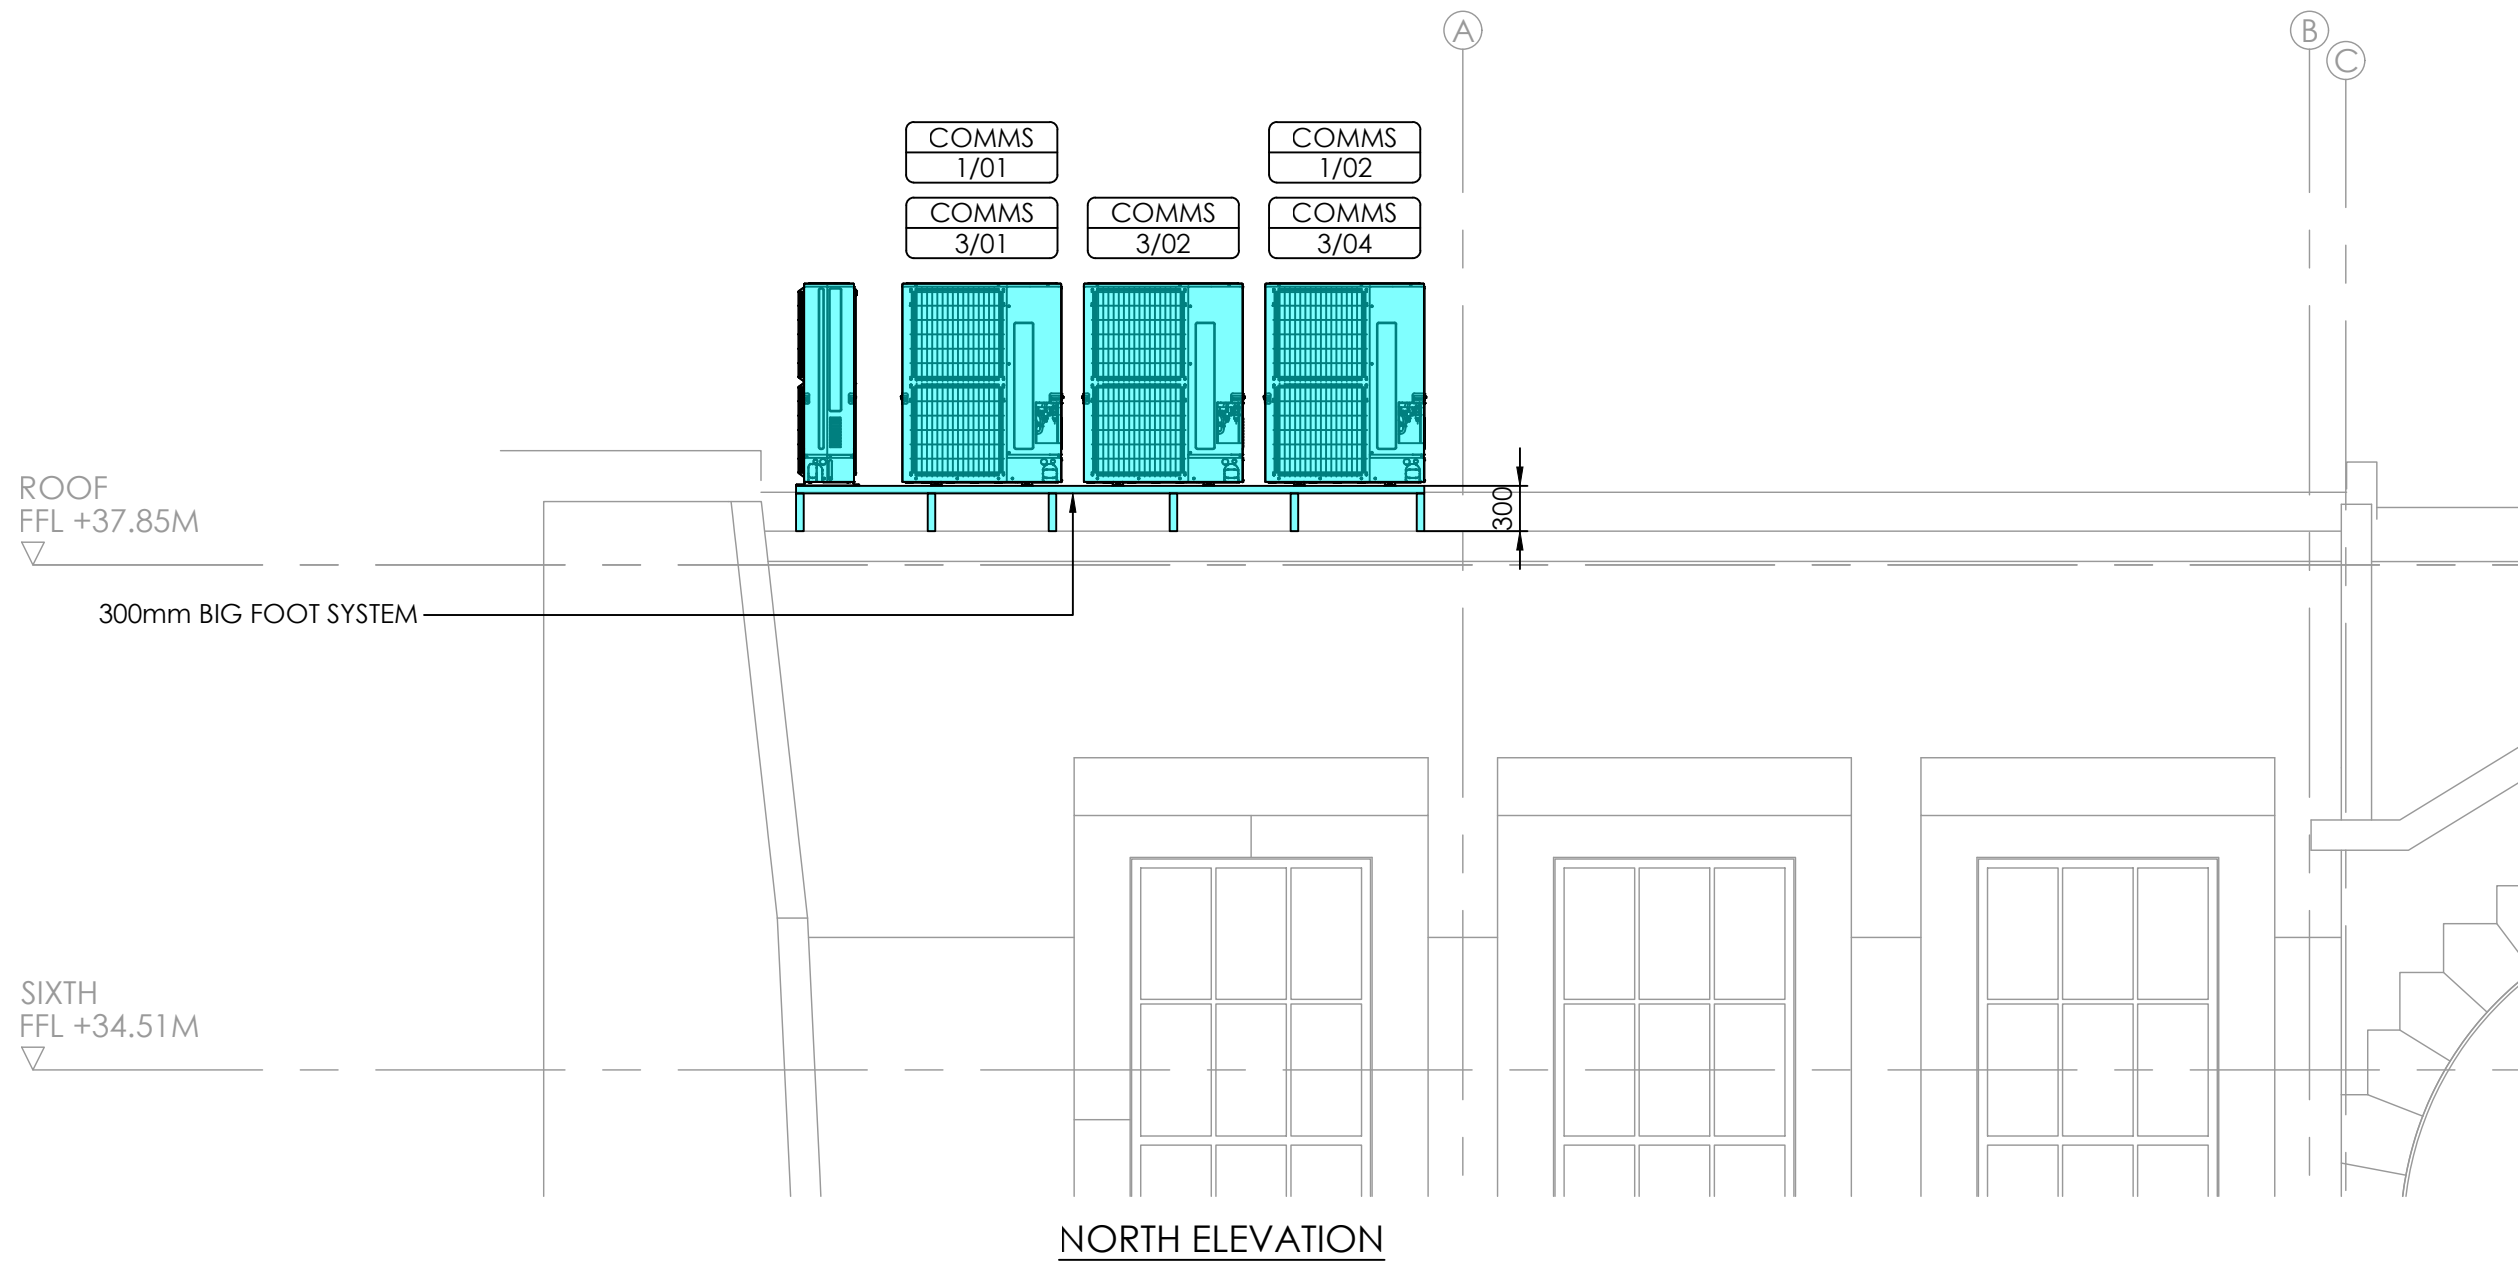

SOUTH ELEVATION

EAST ELEVATION

NORTH ELEVATION