


Only figured dimensions are to be used. All dimensions to be checked on site.

Please note: Refer to 'type' of drawing below; planning drawings should only be treated as such.


Notes



+EL Existing East elevation - scale 1:100 at A3
Scale in Metres

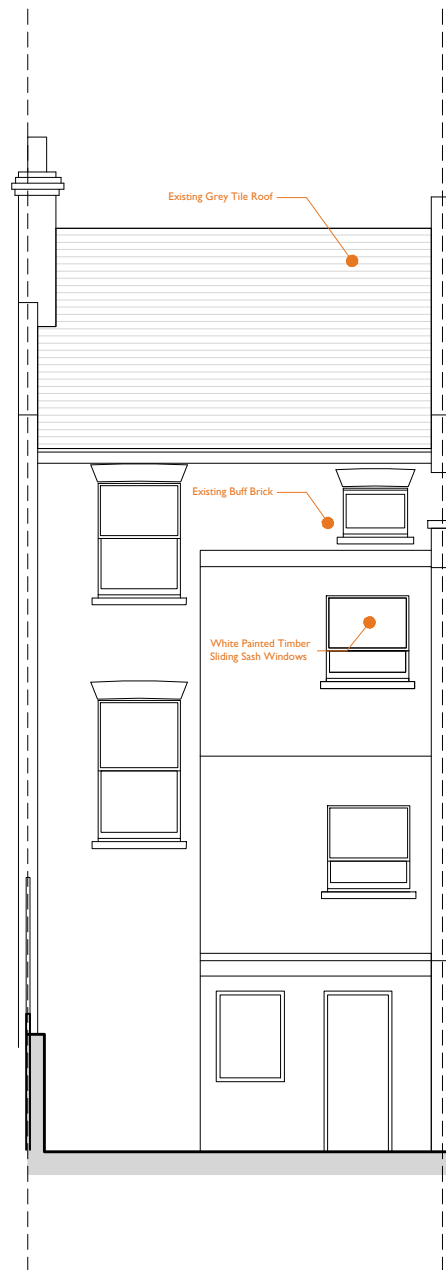

+EL Existing West elevation - scale 1:100 at A3
Scale in Metres

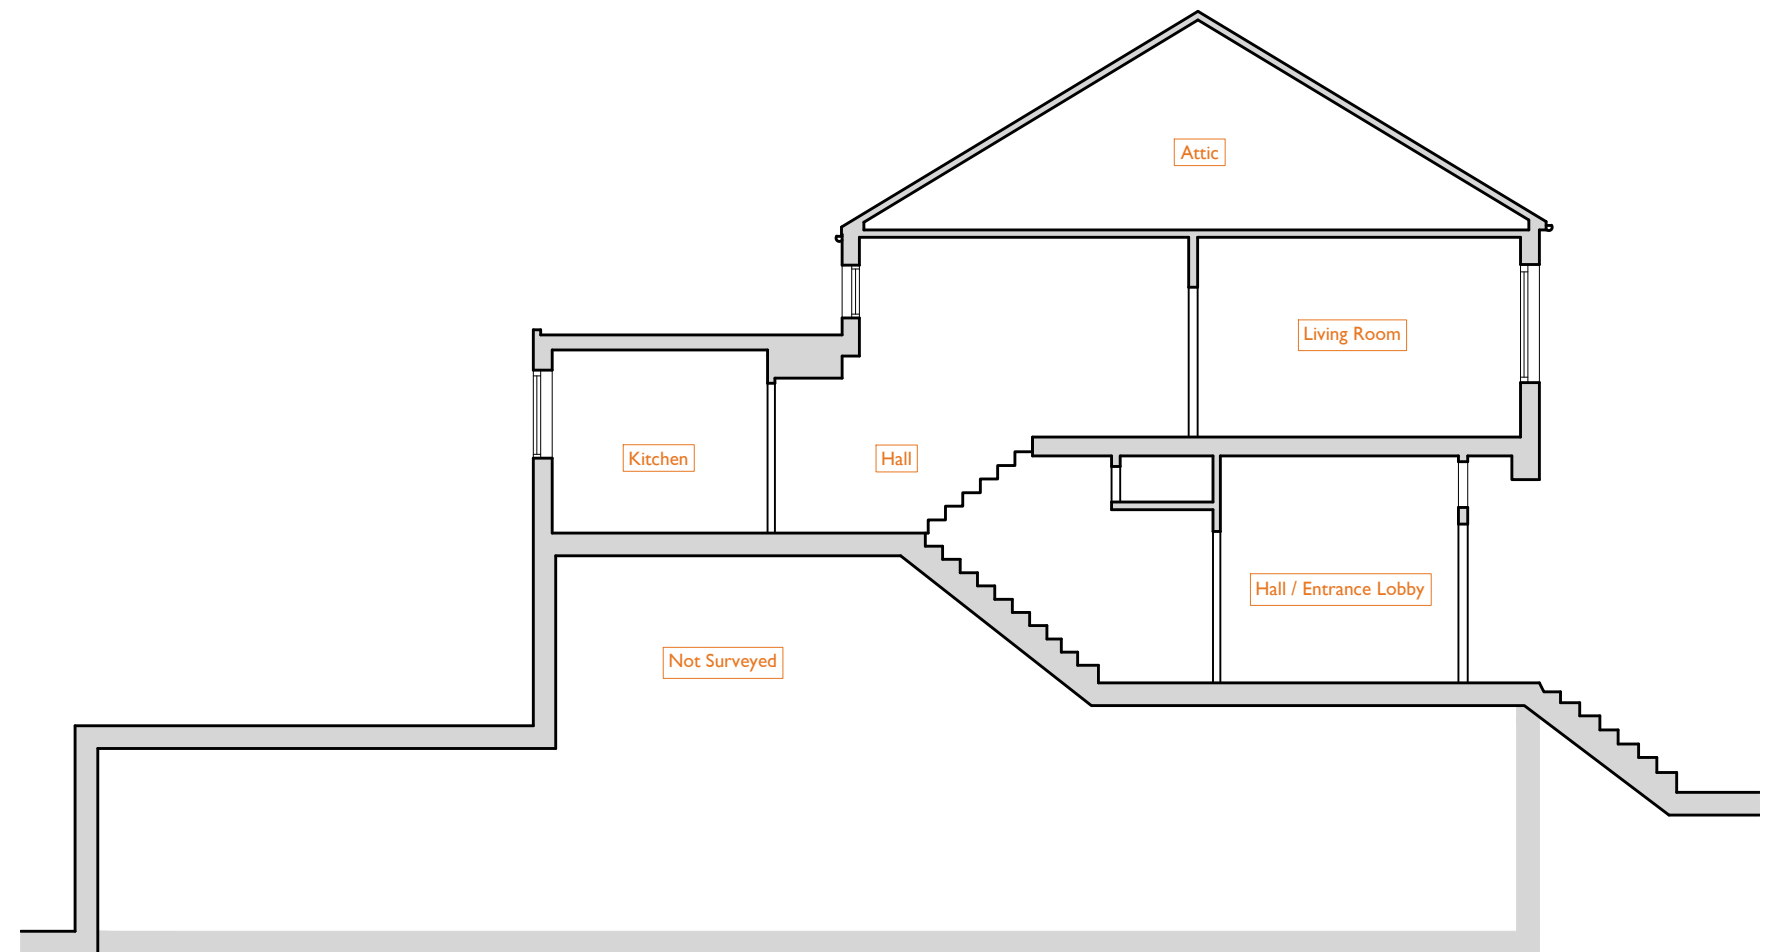

+SX Existing Section AA - scale 1:100 at A3
Scale in Metres



+SP Reference Plan - scale 1:500 at A3

APPLICATION FOR DETAILED
PLANNING PERMISSION



01273 446 890 WWW.LRA-RETINUE.CO.UK

JOB	CHECKED
FLAT B 12 MEDLEY ROAD NW6 2HJ	BH
	DRAWN
	TV
CLIENT	DATE
MR K. STROBL	10.23
	SCALE
	1:100 @ A3
DRAWING	REVISION
EXISTING EAST AND WEST ELEVATIONS	NUMBER
SECTION AA	2188-EX-003

24 Windham Road, Brighton, East Sussex BN1 3AG, UK
LRA-Retinue registered in England and Wales 12353276

DO NOT SCALE FROM THIS DRAWING. THIS DRAWING IS COPYRIGHT ©