


Only figured dimensions are to be used. All dimensions to be checked on site.

Please note: Refer to 'type' of drawing below; planning drawings should only be treated as such.

Notes

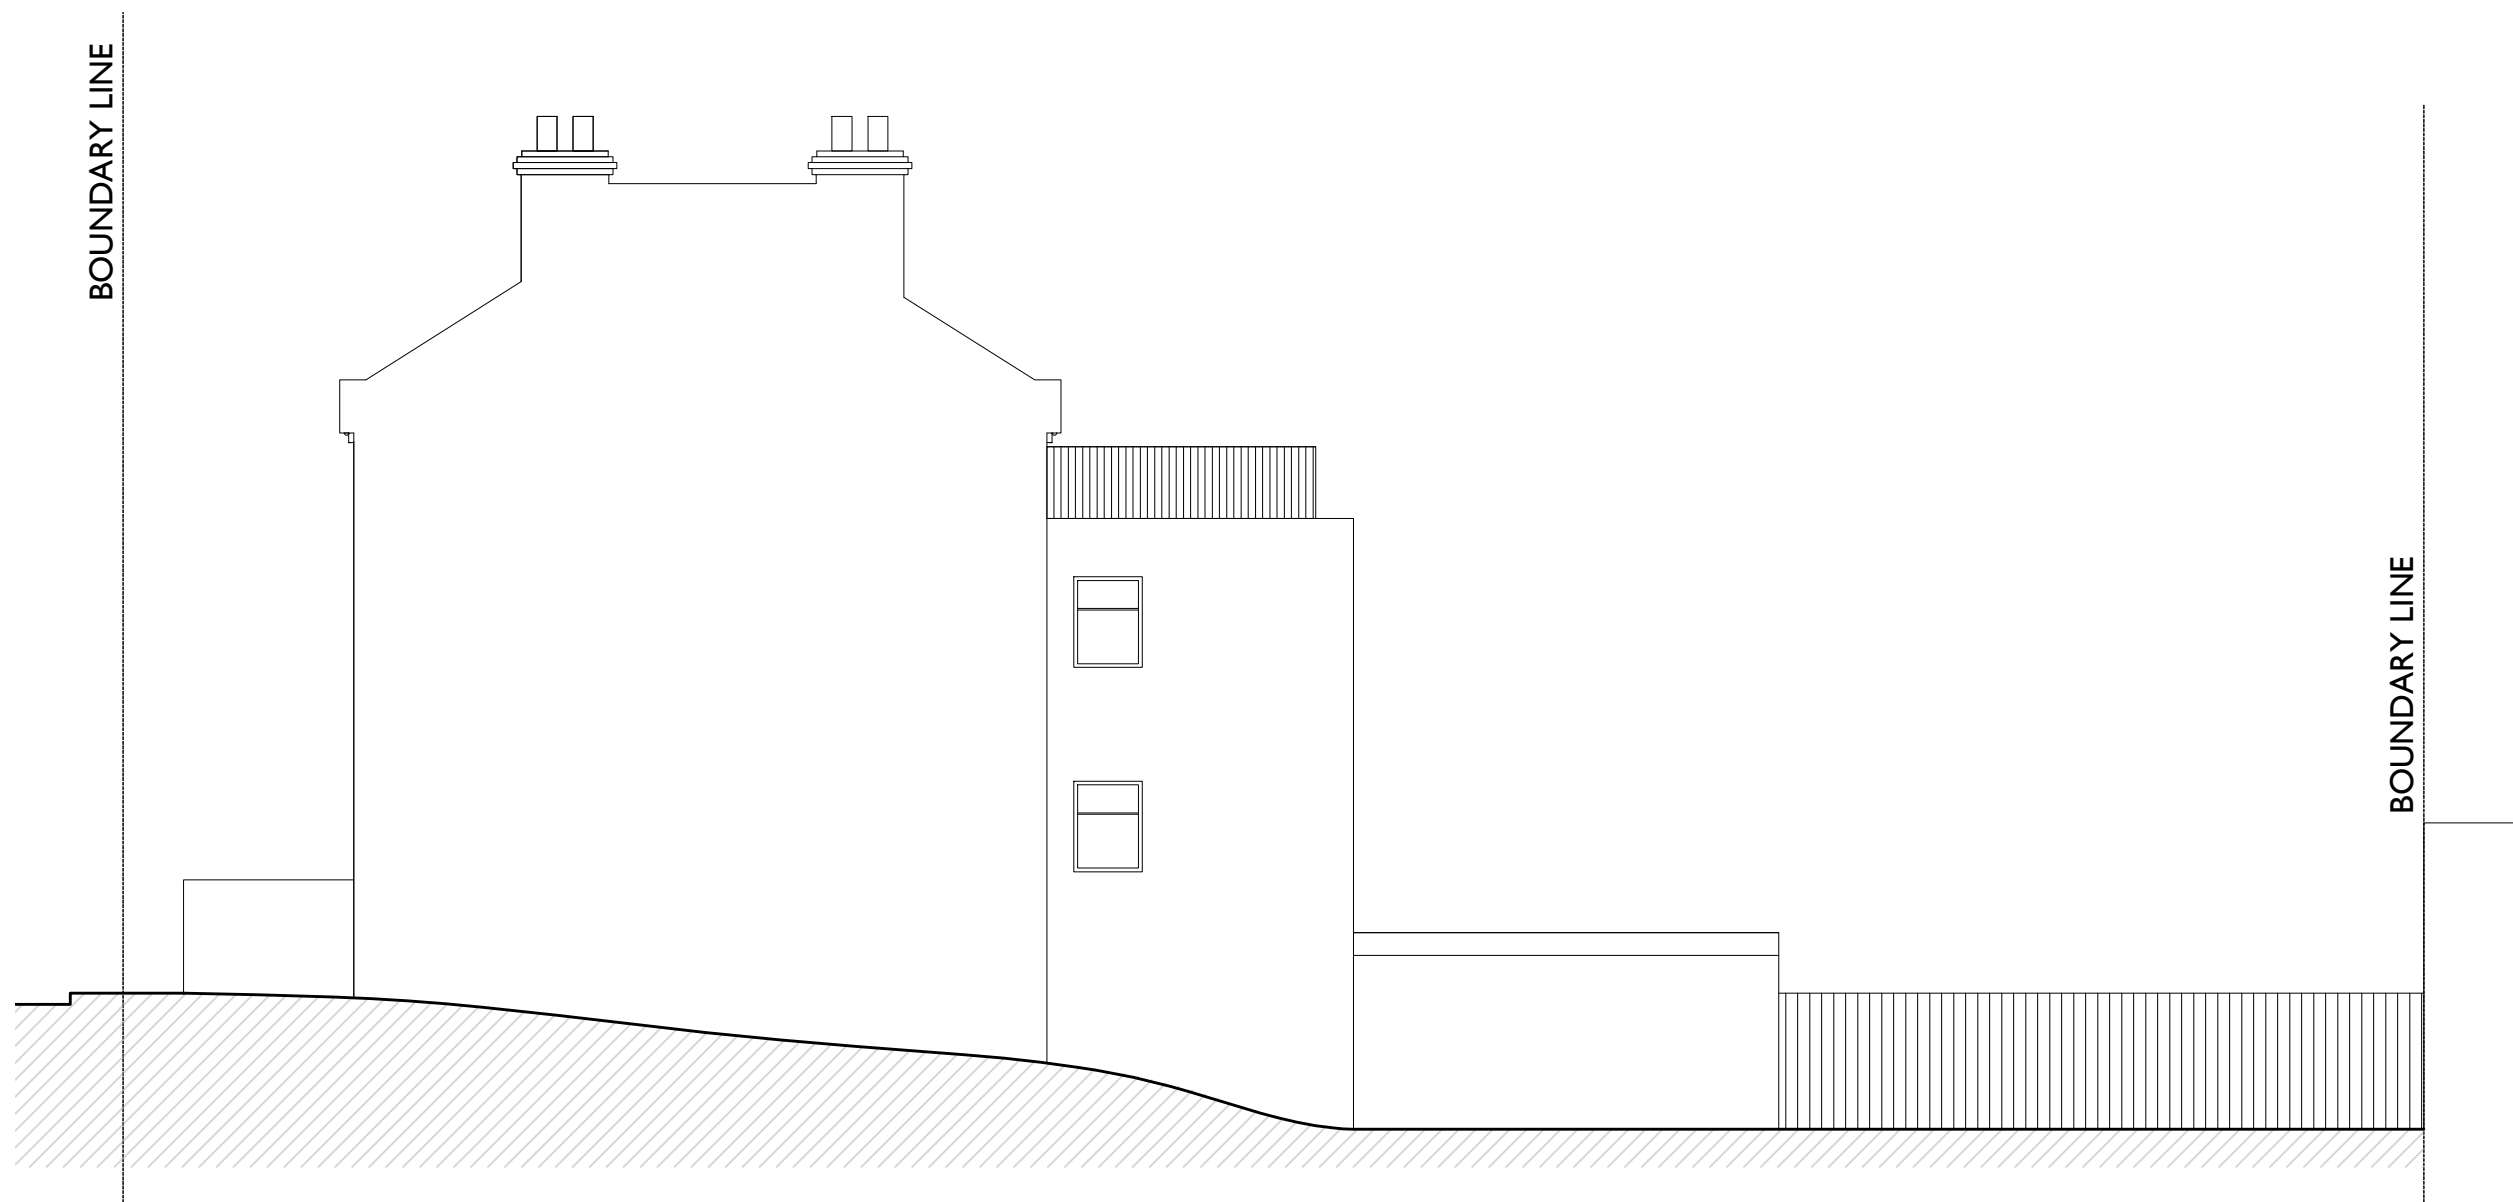

+EL Existing North elevation - scale 1:100 at A3
Scale in Metres

APPLICATION FOR DETAILED
PLANNING PERMISSION



01273 446 890 WWW.LRA-RETINUE.CO.UK

JOB FLAT B 12 MEDLEY ROAD NW6 2HJ	CHECKED BH
	DRAWN TV
CLIENT MR K. STROBL	DATE 10.23
	SCALE 1:100 @ A3
DRAWING EXISTING NORTH ELEVATION	REVISION
	NUMBER 2188-EX-004

24 Windham Road, Brighton, East Sussex BN1 3AG, UK
LRA-Retinue registered in England and Wales 12353276

DO NOT SCALE FROM THIS DRAWING. THIS DRAWING IS COPYRIGHT ©