


Only figured dimensions are to be used. All dimensions to be checked on site.

Please note: Refer to 'type' of drawing below; planning drawings should only be treated as such.

Notes

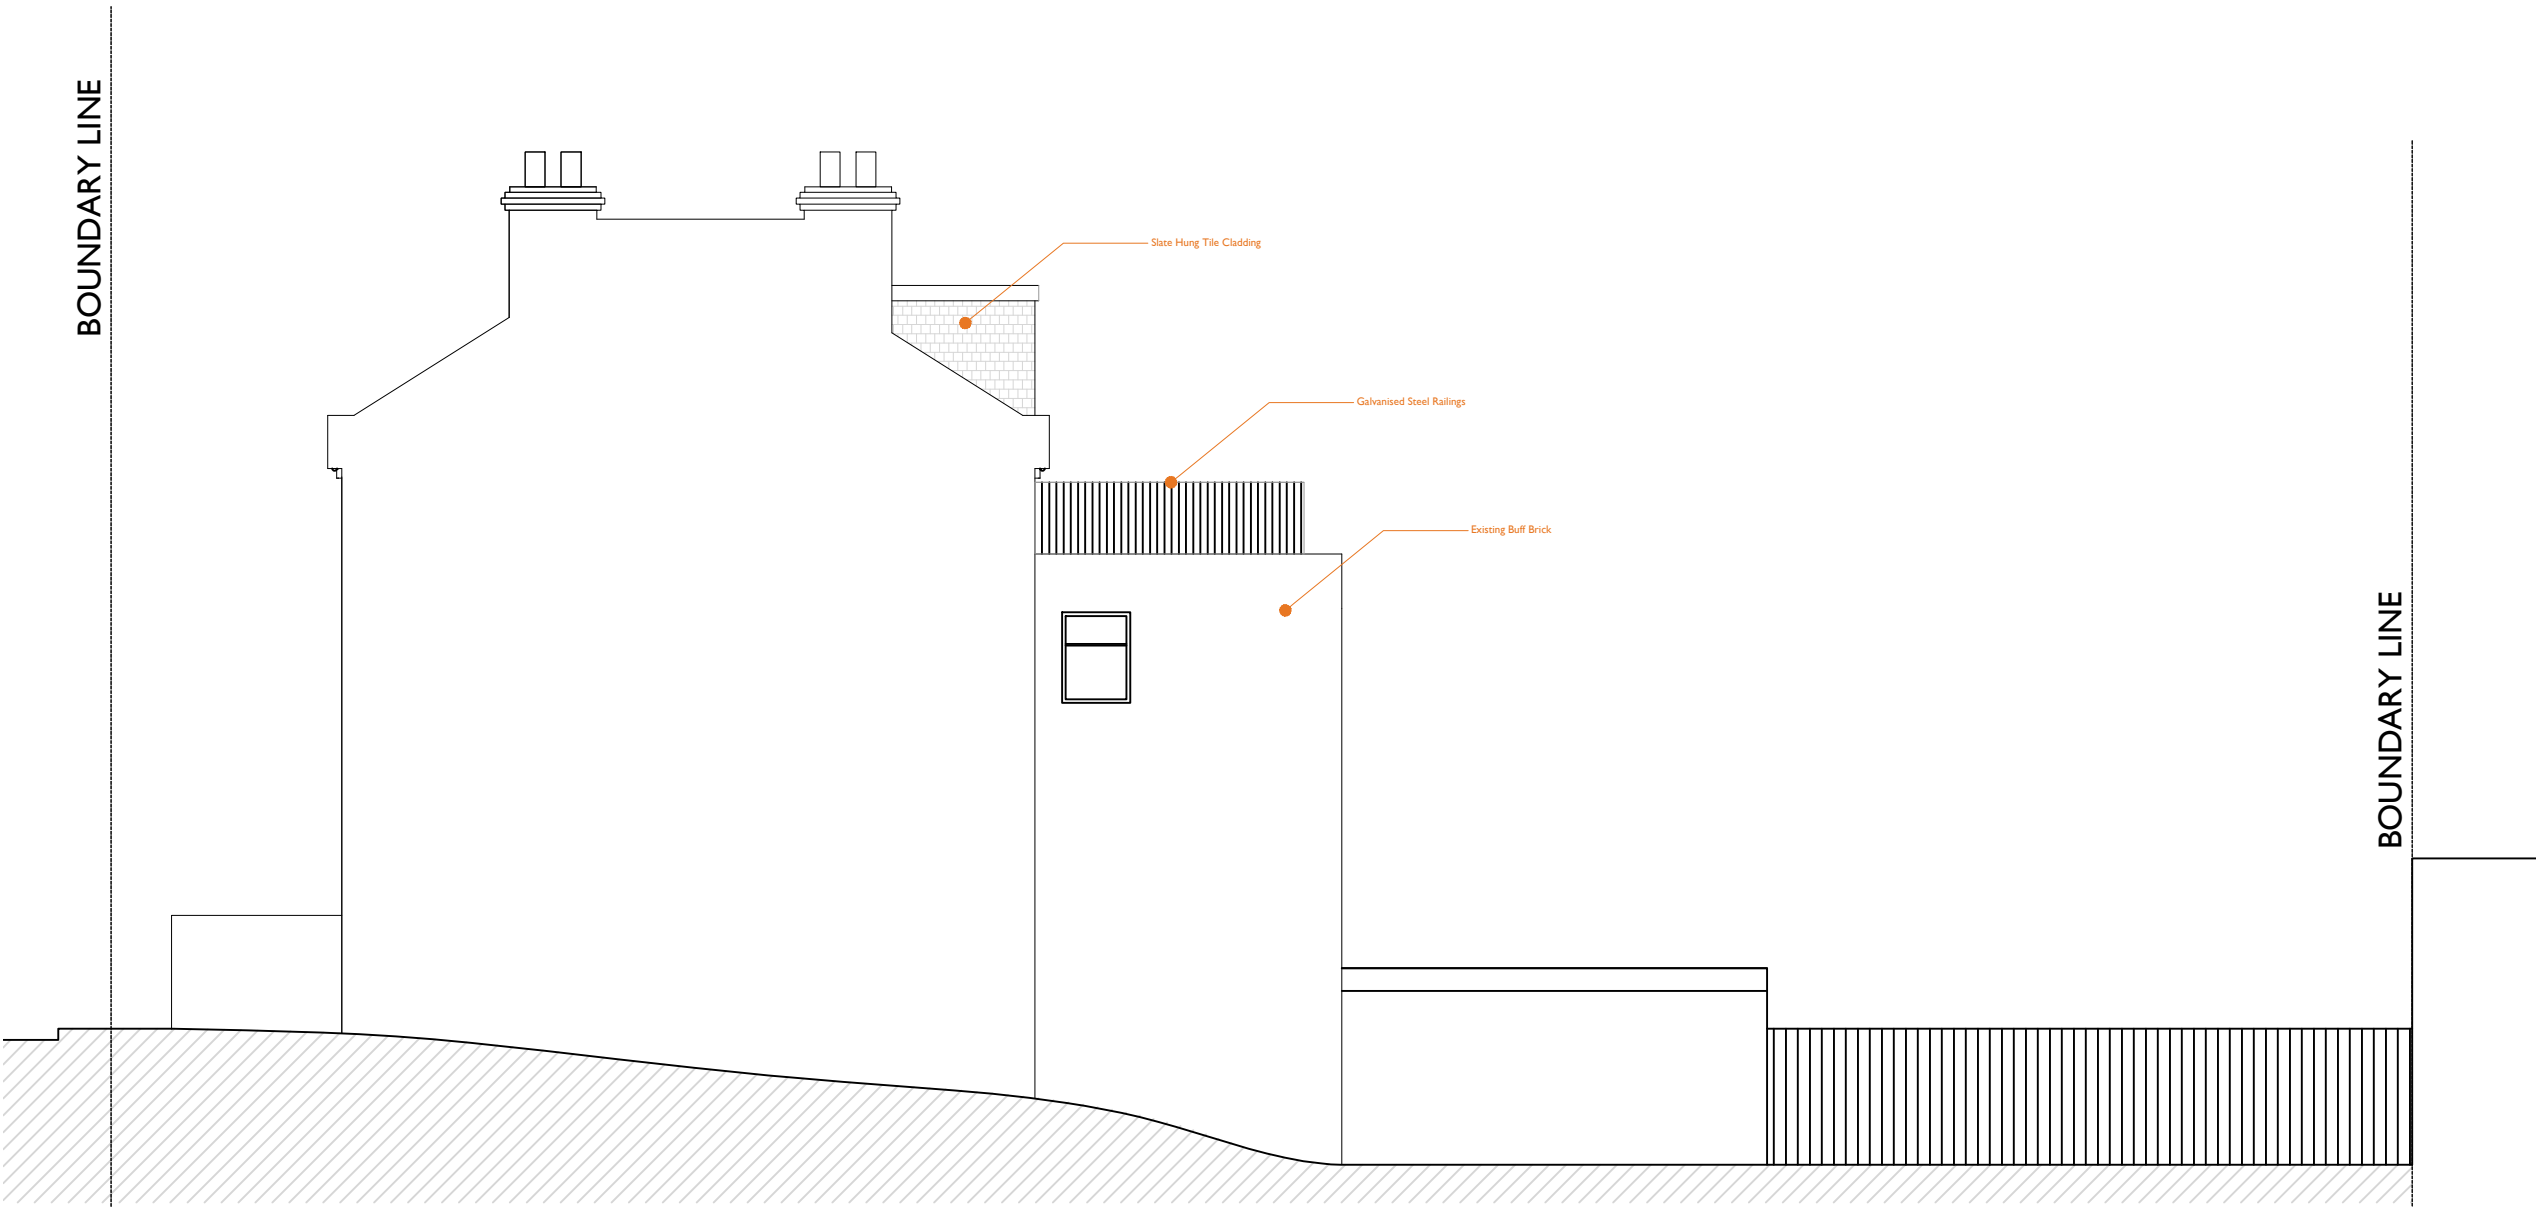

+EL Proposed North elevation - scale 1:100 at A3
Scale in Metres
0 1 2 3 4 5

APPLICATION FOR DETAILED
PLANNING PERMISSION



01273 446 890 WWW.LRA-RETINUE.CO.UK

JOB FLAT B 12 MEDLEY ROAD NW6 2HJ	CHECKED BH
	DRAWN TV
CLIENT MR K. STROBL	DATE 10.23
	SCALE 1:100 @ A3
DRAWING PROPOSED NORTH ELEVATION	REVISION
	NUMBER 2188-PA-013